

Well Name	Well Number	US Well Number	Lease Number	Case Number	Operator
DR AWKWARD	21H	3002548282	NMNM128362	NMNM128362	OXY USA
DR AWKWARD	23H	3002548947	NMNM128362	NMNM128362	OXY USA
DR AWKWARD	25H	3002548949	NMNM128362	NMNM128362	OXY USA
DR AWKWARD	26H	3002548950	NMNM128362	NMNM128362	OXY USA

Notice of Intent

Sundry ID: 2694919

Type of Submission: Notice of Intent

Type of Action: APD Change

Date Sundry Submitted: 09/27/2022

Time Sundry Submitted: 10:00

Date proposed operation will begin: 10/03/2022

Procedure Description: OXY USA Inc. seeks approval to update approved APDs for the changes below: • Wellhead design change: Cameron MNDS to Cameron ADAPT • Production Casing Special Connection: 5.5" 20# P110 Wedge 461 **Well names for subject wells will change with approval of BLM Sundry submission # 2691157. The sundry has been submitted to the BLM for review/approval, but not yet approved as of this sundry submission. See attached table for well name updates.**

NOI Attachments

Procedure Description

Dr_Pi_Fed_Unit_17_8_DA_2BS_Bulk_Sundry9.27.22_20220927095549.pdf

Operator

I certify that the foregoing is true and correct. Title 18 U.S.C. Section 1001 and Title 43 U.S.C. Section 1212, make it a crime for any person knowingly and willfully to make to any department or agency of the United States any false, fictitious or fraudulent statements or representations as to any matter within its jurisdiction. Electronic submission of Sundry Notices through this system satisfies regulations requiring a

Operator Electronic Signature: RONI MATHEW
Signed on: SEP 27, 2022 09:56 AM
Name: OXY USA INCORPORATED
Title: REGULATORY SPECIALIST
Street Address: 5 Greenway Plaza, Suite 110
City: Houston **State:** TX
Phone: (713) 215-7827
Email address: RONI_MATHEW@OXY.COM

Field

Representative Name: JIM WILSON
Street Address: 6001 DEAUVILLE BLVD.
City: MIDLAND **State:** TX **Zip:** 79710
Phone: (575)631-2442
Email address: JIM_WILSON@OXY.COM

BLM Point of Contact

BLM POC Name: KEITH P IMMATTY
BLM POC Title: ENGINEER
BLM POC Phone: 5759884722
BLM POC Email Address: KIMMATTY@BLM.GOV
Disposition: Approved
Disposition Date: 10/07/2022
Signature: Keith Immatty

Dr Pi Fed Unit 17_8 DA 2BS Bulk Sundry

Old Well Name	New Well Name (Unitized)	API #	TVD	TD MD	KOP MD	Landing Point MD
Dr Awkward 17_8 Fed Com 21H	Dr Pi Fed Unit 17_8 DA 21H	30-025-48282	10622'	21527'	10319'	11089'
Dr Awkward 17_8 Fed Com 23H	Dr Pi Fed Unit 17_8 DA 23H	30-025-48947	10650'	21629'	10448'	11188'
Dr Awkward 17_8 Fed Com 25H	Dr Pi Fed Unit 17_8 DA 25H	30-025-48949	10658'	21535'	10312'	11092'
Dr Awkward 17_8 Fed Com 26H	Dr Pi Fed Unit 17_8 DA 26H	30-025-48950	10669'	21674'	10500'	11230'


Oxy request to update the following:

- Wellhead design change: Cameron MNDS to Cameron ADAPT
- Production Casing Special Connection: 5.5" 20# P110 Wedge 461

Section	Hole Size (in)	MD		TVD		Csg. OD (in)	Csg Wt. (ppf)	Grade	Conn.
		From (ft)	To (ft)	From (ft)	To (ft)				
Surface	17.5	0	922	0	922	13.375	54.5	J-55	BTC
Salt	12.25	0	6390	0	6296	9.625	40	L-80 HC	BTC
Production	8.5	0	21674	0	10669	5.5	20	P-110	Wedge 461

Section	Stage	Slurry:	Sacks	Yield (ft ³ /ft)	Density (lb/gal)	Excess:	TOC	Placement	Description
Surface	1	Surface - Tail	963	1.33	14.8	100%	-	Circulate	Class C+Accel.
Int.	1	Intermediate - Tail	141	1.33	14.8	20%	5,890	Circulate	Class C+Accel.
Int.	1	Intermediate - Lead	1542	1.73	12.9	50%	-	Circulate	Class Pozz+Ret.
Prod.	1	Production - Tail	2319	1.38	13.2	25%	10,500	Circulate	Class H+Ret., Disper., Salt
Prod.	1	Production - Lead	584	2.24	11.9	25%	5,890	Circulate	Class H+Ret., Disper., Salt

Well names for subject wells will change with the approval of BLM Sundry submission # 2691157. The sundry has been submitted to the BLM for review/approval, but not yet approved as of this sundry submission. See table above for well name updates.

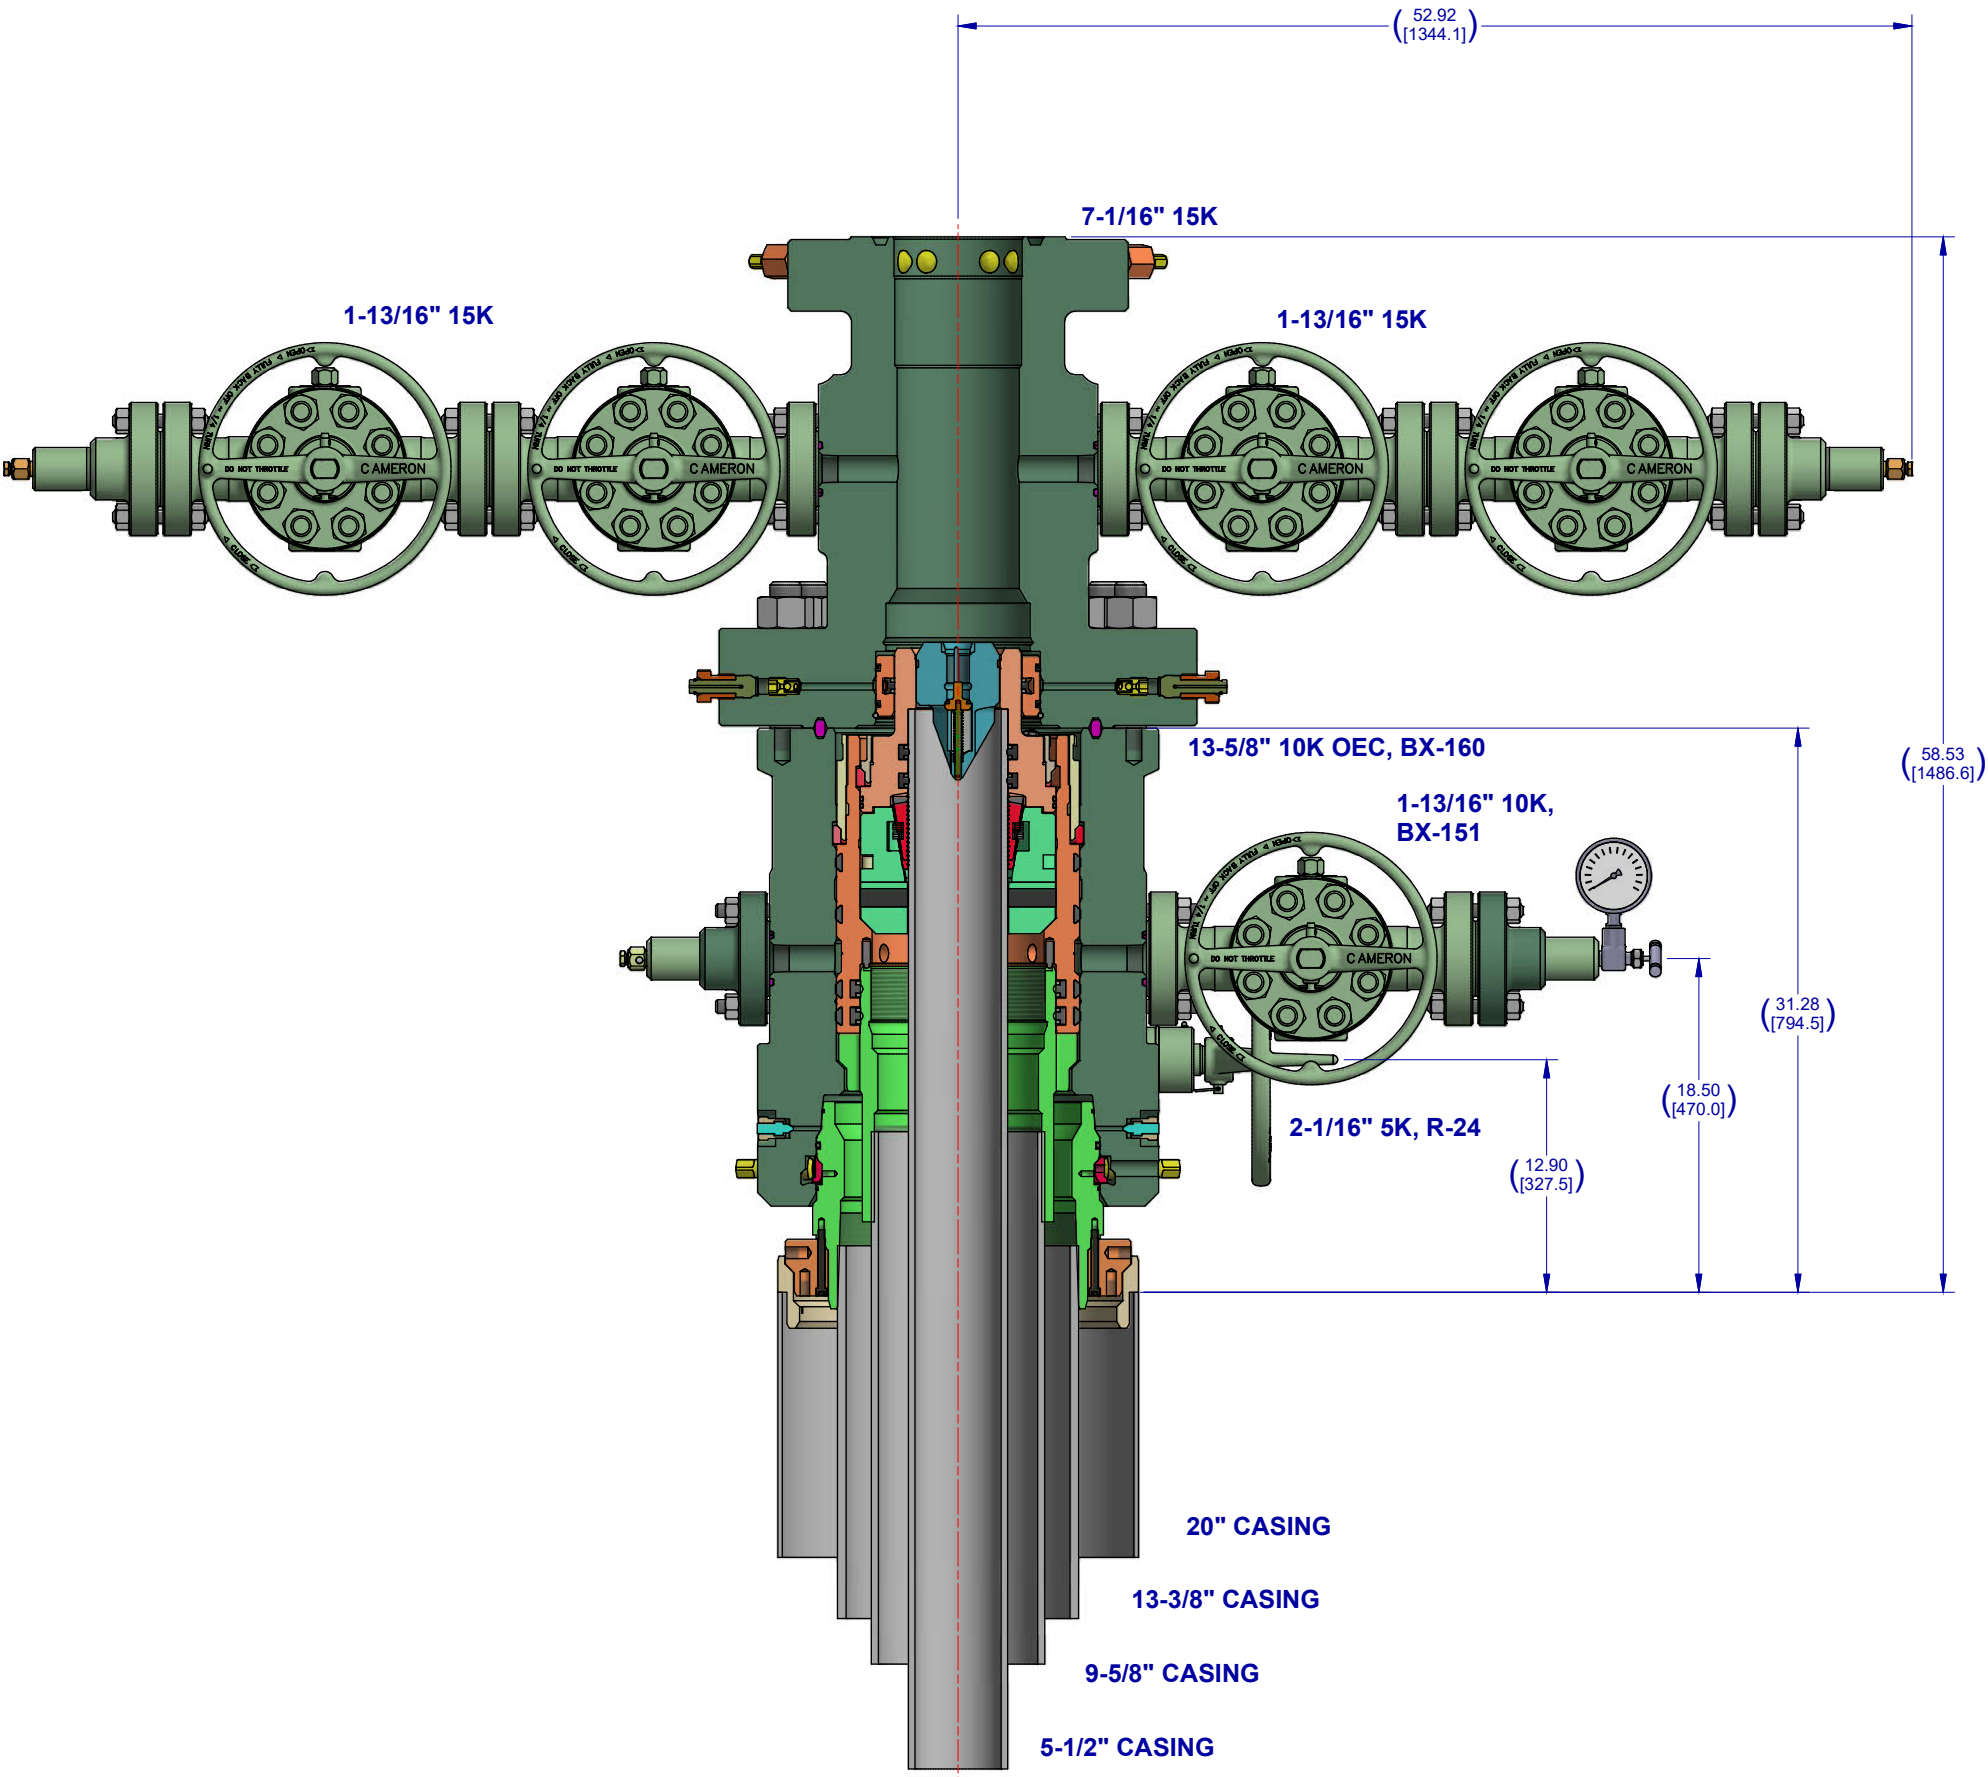

Notes:

1. THIS IS A PROPOSAL DRAWING AND DIMENSIONS SHOWN ARE SUBJECT TO CHANGE DURING THE FINAL DESIGN PROCESS.

2. DIGITALLY ENABLED SOLUTIONS, CHOKES AND ESD'S AVAILABLE ON REQUEST

CONFIDENTIAL						
SURFACE TREATMENT	DO NOT SCALE		 CAMERON A Schlumberger Company	SURFACE SYSTEMS		
	DRAWN BY: D. GOTTUNG	DATE 18 FEB 22				
MATERIAL & HEAT TREAT	CHECKED BY: D. GOTTUNG	DATE 18 FEB 22	OXY 13-5/8" 10K ADAPT 16" X 10-3/4" X 7-5/8" X 5-1/2"			
	APPROVED BY: D. GOTTUNG	DATE 18 FEB 22				
ESTIMATED WEIGHT:	6115.068 LBS 2773.748 KG	INITIAL USE B/M:	SHEET 1 of 1	SD-053434-94-12		REV: 01 INVENTOR: D



5.500" 20.00 lb/ft P110-CY
TenarisHydril Wedge 461™ Matched
Strength



Special Data Sheet
TH DS-20.0359
12 August 2020
Rev 00

Nominal OD	5.500 in.	Wall Thickness	0.361 in.	Grade	P110-CY
Min Wall Thickness	87.5%	Type	CASING	Connection OD Option	MATCHED STRENGTH

Pipe Body Data

Geometry			Performance		
Nominal OD	5.500 in.	Nominal ID	4.778 in.	Body Yield Strength	641 x 1000 lbs
Nominal Weight	20.00 lbs/ft	Wall Thickness	0.361 in.	Internal Yield	12640 psi
Standard Drift Diameter	4.653 in.	Plain End Weight	19.83 lbs/ft	SMYS	110000 psi
Special Drift Diameter	N/A	OD Tolerance	API	Collapse Pressure	11110 psi

Connection Data

Geometry		Performance		Make-up Torques	
Matched Strength OD	6.050 in.	Tension Efficiency	100%	Minimum	17000 ft-lbs
Make-up Loss	3.775 in.	Joint Yield Strength	641 x 1000 lbs	Optimum	18000 ft-lbs
Threads per in.	3.40	Internal Yield	12640 psi	Maximum	21600 ft-lbs
Connection OD Option	MATCHED STRENGTH	Compression Efficiency	100%	Operational Limit Torques	
Coupling Length	7.714 in.	Compression Strength	641 x 1000 lbs	Operating Torque	32000 ft-lbs
		Bending	92 °/100 ft	Yield Torque	38000 ft-lbs
		Collapse	11110 psi	Buck-On Torques	
				Minimum	21600 ft-lbs
				Maximum	23100 ft-lbs

Notes

*If you need to use torque values that are higher than the maximum indicated, please contact a local Tenaris technical sales representative

District I
1625 N. French Dr., Hobbs, NM 88240
Phone:(575) 393-6161 Fax:(575) 393-0720
District II
811 S. First St., Artesia, NM 88210
Phone:(575) 748-1283 Fax:(575) 748-9720
District III
1000 Rio Brazos Rd., Aztec, NM 87410
Phone:(505) 334-6178 Fax:(505) 334-6170
District IV
1220 S. St Francis Dr., Santa Fe, NM 87505
Phone:(505) 476-3470 Fax:(505) 476-3462

State of New Mexico
Energy, Minerals and Natural Resources
Oil Conservation Division
1220 S. St Francis Dr.
Santa Fe, NM 87505

CONDITIONS

Action 151975

CONDITIONS

Operator: OXY USA INC P.O. Box 4294 Houston, TX 772104294	OGRID: 16696
	Action Number: 151975
	Action Type: [C-103] NOI Change of Plans (C-103A)

CONDITIONS

Created By	Condition	Condition Date
pkautz	None	10/20/2022