

District I

1625 N. French Dr., Hobbs, NM 88240
Phone:(575) 393-6161 Fax:(575) 393-0720

District II

811 S. First St., Artesia, NM 88210
Phone:(575) 748-1283 Fax:(575) 748-9720

District III

1000 Rio Brazos Rd., Aztec, NM 87410
Phone:(505) 334-6178 Fax:(505) 334-6170

District IV

1220 S. St Francis Dr., Santa Fe, NM 87505
Phone:(505) 476-3470 Fax:(505) 476-3462

Form C-101
August 1, 2011

Permit 337083

State of New Mexico
Energy, Minerals and Natural Resources
Oil Conservation Division
1220 S. St Francis Dr.
Santa Fe, NM 87505

APPLICATION FOR PERMIT TO DRILL, RE-ENTER, DEEPEN, PLUGBACK, OR ADD A ZONE

1. Operator Name and Address CHEVRON U S A INC 6301 Deauville Blvd Midland, TX 79706		2. OGRID Number 4323
		3. API Number 30-015-53670
4. Property Code 329314	5. Property Name CB TANO 26 35 FEE 11	6. Well No. 601H

7. Surface Location

UL - Lot A	Section 26	Township 23S	Range 28E	Lot Idn	Feet From 289	N/S Line N	Feet From 498	E/W Line E	County Eddy
---------------	---------------	-----------------	--------------	---------	------------------	---------------	------------------	---------------	----------------

8. Proposed Bottom Hole Location

UL - Lot O	Section 35	Township 23S	Range 28E	Lot Idn O	Feet From 25	N/S Line S	Feet From 1380	E/W Line E	County Eddy
---------------	---------------	-----------------	--------------	--------------	-----------------	---------------	-------------------	---------------	----------------

9. Pool Information

PURPLE SAGE;WOLFCAMP (GAS)	98220
----------------------------	-------

Additional Well Information

11. Work Type New Well	12. Well Type GAS	13. Cable/Rotary	14. Lease Type Private	15. Ground Level Elevation 2994
16. Multiple N	17. Proposed Depth 21208	18. Formation Wolfcamp	19. Contractor	20. Spud Date 6/27/2023
Depth to Ground water		Distance from nearest fresh water well		Distance to nearest surface water

☒ We will be using a closed-loop system in lieu of lined pits

21. Proposed Casing and Cement Program

Type	Hole Size	Casing Size	Casing Weight/ft	Setting Depth	Sacks of Cement	Estimated TOC
Surf	17.5	13.375	54.5	450	233	0
Int1	12.25	9.625	40	2668	420	0
Int2	8.75	7	29	10148	628	2468
Prod	6.125	5	18	10598	615	9998
Prod	6.125	4.5	11.6	21208	615	9998

Casing/Cement Program: Additional Comments

--

22. Proposed Blowout Prevention Program

Type	Working Pressure	Test Pressure	Manufacturer
Annular	5000	3500	TBD
Blind	10000	5000	TBD
Blind	10000	5000	TBD
Blind	10000	5000	TBD

23. I hereby certify that the information given above is true and complete to the best of my knowledge and belief. I further certify I have complied with 19.15.14.9 (A) NMAC ☒ and/or 19.15.14.9 (B) NMAC ☒ if applicable.		OIL CONSERVATION DIVISION	
Signature:			
Printed Name:	Electronically filed by Cindy Herrera-Murillo	Approved By:	Dean McClure
Title:	Sr. HES Regulatory Affairs Coordinator	Title:	Petroleum Specialist - A
Email Address:	eeof@chevron.com	Approved Date:	3/31/2023
Date:	3/27/2023	Phone:	575-263-0431
		Expiration Date: 3/31/2025	
		Conditions of Approval Attached	

District I
1625 N. French Dr., Hobbs, NM 88240
Phone: (575) 393-6161 Fax: (575) 393-0720

District II
811 S. First St., Artesia, NM 88210
Phone: (575) 748-1283 Fax: (575) 748-9720

District III
1000 Rio Brazos Road, Aztec, NM 87410
Phone: (505) 334-6178 Fax: (505) 334-6170

District IV
1220 S. St. Francis Dr., Santa Fe, NM 87505
Phone: (505) 476-3460 Fax: (505) 476-3462

State of New Mexico
Energy, Minerals & Natural Resources Department
OIL CONSERVATION DIVISION
1220 South St. Francis Dr.
Santa Fe, NM 87505

Form C-102
Revised August 1, 2011
Submit one copy to appropriate
District Office

☐ AMENDED REPORT

WELL LOCATION AND ACREAGE DEDICATION PLAT

¹ API Number 30-015-53670	² Pool Code 98220	³ Pool Name PURPLE SAGE; WOLFCAMP (GAS)
⁴ Property Code 329314	⁵ Property Name CB TANO 26 35 FEE 11	⁶ Well Number 601H
⁷ OGRID No. 4323	⁸ Operator Name CHEVRON U.S.A. INC.	⁹ Elevation 2994'

¹⁰ Surface Location

UL or lot no.	Section	Township	Range	Lot Idn	Feet from the	North/South line	Feet from the	East/West line	County
A	26	23 SOUTH	28 EAST, N.M.P.M.		289'	NORTH	498'	EAST	EDDY

¹¹ Bottom Hole Location If Different From Surface

UL or lot no.	Section	Township	Range	Lot Idn	Feet from the	North/South line	Feet from the	East/West line	County
O	35	23 SOUTH	28 EAST, N.M.P.M.		25'	SOUTH	1380'	EAST	EDDY

¹² Dedicated Acres 640	¹³ Joint or Infill INFILL	¹⁴ Consolidation Code	¹⁵ Order No. R-21672, defining well is CB Tano 26 35 Fee 11 402H
--------------------------------------	---	----------------------------------	--

No allowable will be assigned to this completion until all interests have been consolidated or a non-standard unit has been approved by the division.

16 CB TANO 26 35 FEE 11 NO. 601H WELL X = 587,382' (NAD27 NM E) Y = 466,742' LAT. 32.282873° N (NAD27) LONG. 104.050579° W X = 628,565' (NAD83/86 NM E) Y = 466,801' LAT. 32.282994° N (NAD83/86) LONG. 104.051073° W ELEV. 2994' (NAVD88) PROPOSED FIRST TAKE POINT X = 585,571' (NAD27 NM E) Y = 466,694' LAT. 32.282754° N (NAD27) LONG. 104.056442° W X = 626,754' (NAD83/86 NM E) Y = 466,753' LAT. 32.282875° N (NAD83/86) LONG. 104.056936° W PROPOSED MID POINT X = 585,645' (NAD27 NM E) Y = 461,597' LAT. 32.268744° N (NAD27) LONG. 104.056242° W X = 626,829' (NAD83/86 NM E) Y = 461,657' LAT. 32.268866° N (NAD83/86) LONG. 104.056735° W PROPOSED LAST TAKE POINT X = 586,472' (NAD27 NM E) Y = 456,621' LAT. 32.255059° N (NAD27) LONG. 104.053610° W X = 627,655' (NAD83/86 NM E) Y = 456,680' LAT. 32.255180° N (NAD83/86) LONG. 104.054103° W CORNER COORDINATES TABLE (NAD 27) <table border="1"> <tr><td>A</td><td>- Y=467022.29, X=585218.06</td></tr> <tr><td>B</td><td>- Y=467027.12, X=586546.93</td></tr> <tr><td>C</td><td>- Y=467031.96, X=587875.81</td></tr> <tr><td>D</td><td>- Y=461595.37, X=585300.90</td></tr> <tr><td>E</td><td>- Y=461603.50, X=586628.18</td></tr> <tr><td>F</td><td>- Y=461611.64, X=587955.45</td></tr> <tr><td>G</td><td>- Y=456285.35, X=585253.75</td></tr> <tr><td>H</td><td>- Y=456291.53, X=586578.13</td></tr> <tr><td>I</td><td>- Y=456297.71, X=587902.50</td></tr> </table> PROPOSED BOTTOM HOLE LOCATION X = 586,523' (NAD27 NM E) Y = 456,316' LAT. 32.254220° N (NAD27) LONG. 104.053449° W X = 627,706' (NAD83/86 NM E) Y = 456,375' LAT. 32.254342° N (NAD83/86) LONG. 104.053941° W	A	- Y=467022.29, X=585218.06	B	- Y=467027.12, X=586546.93	C	- Y=467031.96, X=587875.81	D	- Y=461595.37, X=585300.90	E	- Y=461603.50, X=586628.18	F	- Y=461611.64, X=587955.45	G	- Y=456285.35, X=585253.75	H	- Y=456291.53, X=586578.13	I	- Y=456297.71, X=587902.50	Proposed First Take Point 330' FNL, 2310' FEL Sec. 26 Proposed Mid Point Sec. 35 Proposed Last Take Point 330' FSL, 1434' FEL T23S-R28E T24S-R28E Sec. 2	17 OPERATOR CERTIFICATION I hereby certify that the information contained herein is true and complete to the best of my knowledge and belief, and that this organization either owns a working interest or unleased mineral interest in the land including the proposed bottom hole location or has a right to drill this well at this location pursuant to a contract with an owner of such a mineral or working interest, or to a voluntary pooling agreement or a compulsory pooling order heretofore entered by the division. <i>Carol Adler</i> 3/6/2023 Signature Date Carol Adler Printed Name caroladler@chevron.com E-mail Address 18 SURVEYOR CERTIFICATION I hereby certify that the well location shown on this plat was plotted from field notes of actual surveys made by me or under my supervision, and that the same is true and correct to the best of my belief. 06/24/22 Date of Survey Signature and Seal of Professional Surveyor: <i>Robert L. Lastrapes</i> 23006 01/10/2023 Certificate Number
A	- Y=467022.29, X=585218.06																			
B	- Y=467027.12, X=586546.93																			
C	- Y=467031.96, X=587875.81																			
D	- Y=461595.37, X=585300.90																			
E	- Y=461603.50, X=586628.18																			
F	- Y=461611.64, X=587955.45																			
G	- Y=456285.35, X=585253.75																			
H	- Y=456291.53, X=586578.13																			
I	- Y=456297.71, X=587902.50																			

District I
1625 N. French Dr., Hobbs, NM 88240
Phone:(575) 393-6161 Fax:(575) 393-0720
District II
811 S. First St., Artesia, NM 88210
Phone:(575) 748-1283 Fax:(575) 748-9720
District III
1000 Rio Brazos Rd., Aztec, NM 87410
Phone:(505) 334-6178 Fax:(505) 334-6170
District IV
1220 S. St Francis Dr., Santa Fe, NM 87505
Phone:(505) 476-3470 Fax:(505) 476-3462

State of New Mexico
Energy, Minerals and Natural Resources
Oil Conservation Division
1220 S. St Francis Dr.
Santa Fe, NM 87505

Form APD Conditions
Permit 337083

PERMIT CONDITIONS OF APPROVAL

Operator Name and Address: CHEVRON U S A INC [4323] 6301 Deauville Blvd Midland, TX 79706		API Number: 30-015-53670
		Well: CB TANO 26 35 FEE 11 #601H

OCD Reviewer	Condition
dmcclure	Notify OCD 24 hours prior to casing & cement
dmcclure	Will require a File As Drilled C-102 and a Directional Survey with the C-104
dmcclure	Once the well is spud, to prevent ground water contamination through whole or partial conduits from the surface, the operator shall drill without interruption through the fresh water zone or zones and shall immediately set in cement the water protection string
dmcclure	Cement is required to circulate on both surface and intermediate1 strings of casing
dmcclure	Oil base muds are not to be used until fresh water zones are cased and cemented providing isolation from the oil or diesel. This includes synthetic oils. Oil based mud, drilling fluids and solids must be contained in a steel closed loop system
dmcclure	The Operator is to notify NMOCDD by sundry (Form C-103) within ten (10) days of the well being spud



API BTC

Coupling	Pipe Body
Grade: J55 (Casing)	Grade: J55 (Casing)
Body: Bright Green	1st Band: Bright Green
1st Band: White	2nd Band: -
2nd Band: -	3rd Band: -
3rd Band: -	4th Band: -

Outside Diameter	13.375 in.	Wall Thickness	0.380 in.	Grade	J55 (Casing)
Min. Wall Thickness	87.50 %	Pipe Body Drift	API Standard	Type	Casing
Connection OD Option	Regular				

Pipe Body Data

Geometry				Performance	
Nominal OD	13.375 in.	Drift	12.459 in.	SMYS	55,000 psi
Wall Thickness	0.380 in.	Plain End Weight	52.79 lb/ft	Min UTS	75,000 psi
Nominal Weight	54.500 lb/ft	OD Tolerance	API	Body Yield Strength	853 x1000 lb
Nominal ID	12.615 in.			Min. Internal Yield Pressure	2730 psi
				Collapse Pressure	1130 psi
				Max. Allowed Bending	19 °/100 ft

Connection Data

Geometry		Performance	
Thread per In	5	Joint Strength	909 x1000 lb
Connection OD	14.375 in.	Coupling Face Load	766 x1000 lb
Hand Tight Stand Off	1 in.	Internal Pressure Capacity	2730 psi

Notes

For products according to API Standards 5CT & 5B; Performance calculated considering API Technical Report 5C3 (Sections 9 & 10) equations.
For geometrical and steel grades combinations not considered in the API Standards 5CT and/or 5B; Performance calculations indirectly derived from API Technical Report 5C3 (Sections 9 & 10) equations.
Couplings OD are shown according to current API 5CT 10th Edition.
Tenaris has issued this document for general information only, and the information in this document, including, without limitation, any pictures, drawings or designs ("Information") is not intended to constitute professional or any other type of advice or recommendation and is provided on an "as is" basis. No warranty is given. Tenaris has not independently verified any information—if any- provided by the user in connection with, or for the purpose of, the Information contained hereunder. The use of the Information is at user's own risk and Tenaris does not assume any responsibility or liability of any kind for any loss, damage or injury resulting from, or in connection with any Information contained hereunder or any use thereof. The Information in this document is subject to change or modification without notice. Tenaris's products and services are subject to Tenaris's standard terms and conditions or otherwise to the terms resulting from the respective contracts of sale or services, as the case may be, between petitioner and Tenaris. For more complete information please contact a Tenaris's representative or visit our website at www.tenaris.com . ©Tenaris 2022. All rights reserved.



Wedge 521®



Coupling	Pipe Body
Grade: P110	Grade: P110
Body: White	1st Band: White
1st Band: -	2nd Band: -
2nd Band: -	3rd Band: -
3rd Band: -	4th Band: -
	5th Band: -
	6th Band: -

Outside Diameter	4.500 in.	Wall Thickness	0.250 in.	Grade	P110
Min. Wall Thickness	87.50 %	Pipe Body Drift	API Standard	Type	Casing
Connection OD Option	REGULAR				

Pipe Body Data

Geometry				Performance	
Nominal OD	4.500 in.	Wall Thickness	0.250 in.	Body Yield Strength	367 x1000 lb
Nominal Weight	11.60 lb/ft	Plain End Weight	11.36 lb/ft	Min. Internal Yield Pressure	10,690 psi
Drift	3.875 in.	OD Tolerance	API	SMYS	110,000 psi
Nominal ID	4 in.			Collapse Pressure	7580 psi

Connection Data

Geometry		Performance		Make-Up Torques	
Connection OD	4.695 in.	Tension Efficiency	64.20 %	Minimum	3600 ft-lb
Connection ID	3.960 in.	Joint Yield Strength	236 x1000 lb	Optimum	4300 ft-lb
Make-up Loss	3.620 in.	Internal Pressure Capacity	10,690 psi	Maximum	6300 ft-lb
Threads per inch	3.36	Compression Efficiency	84.80 %	Operation Limit Torques	
Connection OD Option	Regular	Compression Strength	311 x1000 lb	Operating Torque	14,000 ft-lb
		Max. Allowable Bending	71.90 °/100 ft	Yield Torque	21,000 ft-lb
		External Pressure Capacity	7580 psi		

Notes


This connection is fully interchangeable with:
Wedge 521® - 4.5 in. - 0.224 / 0.237 / 0.271 / 0.29 in.
Connections with Dopeless® Technology are fully compatible with the same connection in its Standard version

For the latest performance data, always visit our website: www.tenaris.com
For further information on concepts indicated in this datasheet, download the Datasheet Manual from www.tenaris.com

Tenaris has issued this document for general information only, and the information in this document, including, without limitation, any pictures, drawings or designs ("Information") is not intended to constitute professional or any other type of advice or recommendation and is provided on an "as is" basis. No warranty is given. Tenaris has not independently verified any information –if any- provided by the user in connection with, or for the purpose of, the Information contained hereunder. The use of the Information is at user's own risk and Tenaris does not assume any responsibility or liability of any kind for any loss, damage or injury resulting from, or in connection with any Information contained hereunder or any use thereof. The Information in this document is subject to change or modification without notice. Tenaris's products and services are subject to Tenaris's standard terms and conditions or otherwise to the terms resulting from the respective contracts of sale or services, as the case may be, between petitioner and Tenaris. For more complete information please contact a Tenaris's representative or visit our website at www.tenaris.com . ©Tenaris 2022. All rights reserved.



Wedge 513[®]

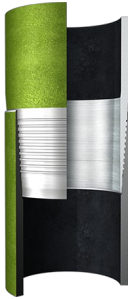

Coupling	Pipe Body
Grade: P110	Grade: P110
Body: White	1st Band: White
1st Band: -	2nd Band: -
2nd Band: -	3rd Band: -
3rd Band: -	4th Band: -
	5th Band: -
	6th Band: -

Outside Diameter	5.000 in.	Wall Thickness	0.362 in.	Grade	P110
Min. Wall Thickness	87.50 %	Pipe Body Drift	API Standard	Type	Casing
Connection OD Option	REGULAR				

Pipe Body Data

Geometry				Performance	
Nominal OD	5.000 in.	Wall Thickness	0.362 in.	Body Yield Strength	580 x1000 lb
Nominal Weight	18 lb/ft	Plain End Weight	17.95 lb/ft	Min. Internal Yield Pressure	13,940 psi
Drift	4.151 in.	OD Tolerance	API	SMYS	110,000 psi
Nominal ID	4.276 in.			Collapse Pressure	13,470 psi

Connection Data

Geometry		Performance		Make-Up Torques	
Connection OD	5 in.	Tension Efficiency	63.70 %	Minimum	6500 ft-lb
Connection ID	4.194 in.	Joint Yield Strength	369 x1000 lb	Optimum	7800 ft-lb
Make-up Loss	4.320 in.	Internal Pressure Capacity	13,940 psi	Maximum	11,400 ft-lb
Threads per inch	3.36	Compression Efficiency	73.70 %	Operation Limit Torques	
Connection OD Option	Regular	Compression Strength	427 x1000 lb	Operating Torque	19,300 ft-lb
		Max. Allowable Bending	64.34 °/100 ft	Yield Torque	29,000 ft-lb
		External Pressure Capacity	13,470 psi		

Notes

For the latest performance data, always visit our website: www.tenaris.com
For further information on concepts indicated in this datasheet, download the Datasheet Manual from www.tenaris.com

Tenaris has issued this document for general information only, and the information in this document, including, without limitation, any pictures, drawings or designs ("Information") is not intended to constitute professional or any other type of advice or recommendation and is provided on an "as is" basis. No warranty is given. Tenaris has not independently verified any information—if any- provided by the user in connection with, or for the purpose of, the Information contained hereunder. The use of the Information is at user's own risk and Tenaris does not assume any responsibility or liability of any kind for any loss, damage or injury resulting from, or in connection with any Information contained hereunder or any use thereof. The Information in this document is subject to change or modification without notice. Tenaris's products and services are subject to Tenaris's standard terms and conditions or otherwise to the terms resulting from the respective contracts of sale or services, as the case may be, between petitioner and Tenaris. For more complete information please contact a Tenaris's representative or visit our website at www.tenaris.com . ©Tenaris 2022. All rights reserved.



TenarisHydril Blue® SD6.125



Coupling	Pipe Body
Grade: P110	Grade: P110
Body: White	1st Band: White
1st Band: -	2nd Band: -
2nd Band: -	3rd Band: -
3rd Band: -	4th Band: -
	5th Band: -
	6th Band: -

Outside Diameter	7.000 in.	Wall Thickness	0.408 in.	Grade	P110
Min. Wall Thickness	90.00 %	Pipe Body Drift	Special Drift	Type	Casing
Connection OD Option	REGULAR				

Pipe Body Data

Geometry				Performance	
Nominal OD	7.000 in.	Wall Thickness	0.408 in.	Body Yield Strength	929 x1000 lb
Nominal Weight	29 lb/ft	Plain End Weight	28.75 lb/ft	Min. Internal Yield Pressure	11,540 psi
Drift	6.125 in.	OD Tolerance	API	SMYS	110,000 psi
Nominal ID	6.184 in.			Collapse Pressure	8530 psi

Connection Data

Geometry		Performance		Make-Up Torques	
Connection OD	7.680 in.	Tension Efficiency	100 %	Minimum	9060 ft-lb
Coupling Length	10.550 in.	Joint Yield Strength	929 x1000 lb	Optimum	10,070 ft-lb
Connection ID	6.190 in.	Internal Pressure Capacity	11,540 psi	Maximum	11,080 ft-lb
Make-up Loss	4.480 in.	Compression Efficiency	89.30 %	Shoulder Torques	
Threads per inch	4	Compression Strength	830 x1000 lb	Minimum	1510 ft-lb
Connection OD Option	Regular	Max. Allowable Bending	64.30 °/100 ft	Maximum	8560 ft-lb
		External Pressure Capacity	8530 psi	Operation Limit Torques	
		Coupling Face Load	433,000 lb	Operating Torque	25,220 ft-lb
				Yield Torque	31,520 ft-lb

Notes

This connection is fully interchangeable with:
Blue® - 7 in. - 0.317 / 0.343 / 0.362 / 0.453 / 0.498 / 0.54 / 0.59 / 0.64 in.
Connections with Dopeless® Technology are fully compatible with the same connection in its Standard version

For the latest performance data, always visit our website: www.tenaris.com
For further information on concepts indicated in this datasheet, download the Datasheet Manual from www.tenaris.com

Tenaris has issued this document for general information only, and the information in this document, including, without limitation, any pictures, drawings or designs ("Information") is not intended to constitute professional or any other type of advice or recommendation and is provided on an "as is" basis. No warranty is given. Tenaris has not independently verified any information –if any- provided by the user in connection with, or for the purpose of, the Information contained hereunder. The use of the Information is at user's own risk and Tenaris does not assume any responsibility or liability of any kind for any loss, damage or injury resulting from, or in connection with any Information contained hereunder or any use thereof. The Information in this document is subject to change or modification without notice. Tenaris's products and services are subject to Tenaris's standard terms and conditions or otherwise to the terms resulting from the respective contracts of sale or services, as the case may be, between petitioner and Tenaris. For more complete information please contact a Tenaris's representative or visit our website at www.tenaris.com . ©Tenaris 2022. All rights reserved.



API BTC

Coupling	Pipe Body
Grade: L80 Type 1	Grade: L80 Type 1
Body: Red	1st Band: Red
1st Band: Brown	2nd Band: Brown
2nd Band: -	3rd Band: -
3rd Band: -	4th Band: -

Outside Diameter	9.625 in.	Wall Thickness	0.395 in.	Grade	L80 Type 1
Min. Wall Thickness	87.50 %	Pipe Body Drift	API Standard	Type	Casing
Connection OD Option	Regular				

Pipe Body Data


Geometry				Performance	
Nominal OD	9.625 in.	Drift	8.679 in.	SMYS	80,000 psi
Wall Thickness	0.395 in.	Plain End Weight	38.97 lb/ft	Min UTS	95,000 psi
Nominal Weight	40 lb/ft	OD Tolerance	API	Body Yield Strength	916 x1000 lb
Nominal ID	8.835 in.			Min. Internal Yield Pressure	5750 psi
				Collapse Pressure	3090 psi
				Max. Allowed Bending	38 °/100 ft

Connection Data

Geometry		Performance	
Thread per In	5	Joint Strength	947 x1000 lb
Connection OD	10.625 in.	Coupling Face Load	837 x1000 lb
Hand Tight Stand Off	1 in.	Internal Pressure Capacity	5750 psi

Notes

For products according to API Standards 5CT & 5B; Performance calculated considering API Technical Report 5C3 (Sections 9 & 10) equations.
For geometrical and steel grades combinations not considered in the API Standards 5CT and/or 5B; Performance calculations indirectly derived from API Technical Report 5C3 (Sections 9 & 10) equations.
Couplings OD are shown according to current API 5CT 10th Edition.
Tenaris has issued this document for general information only, and the information in this document, including, without limitation, any pictures, drawings or designs ("Information") is not intended to constitute professional or any other type of advice or recommendation and is provided on an "as is" basis. No warranty is given. Tenaris has not independently verified any information—if any- provided by the user in connection with, or for the purpose of, the Information contained hereunder. The use of the Information is at user's own risk and Tenaris does not assume any responsibility or liability of any kind for any loss, damage or injury resulting from, or in connection with any Information contained hereunder or any use thereof. The Information in this document is subject to change or modification without notice. Tenaris's products and services are subject to Tenaris's standard terms and conditions or otherwise to the terms resulting from the respective contracts of sale or services, as the case may be, between petitioner and Tenaris. For more complete information please contact a Tenaris's representative or visit our website at www.tenaris.com . ©Tenaris 2022. All rights reserved.

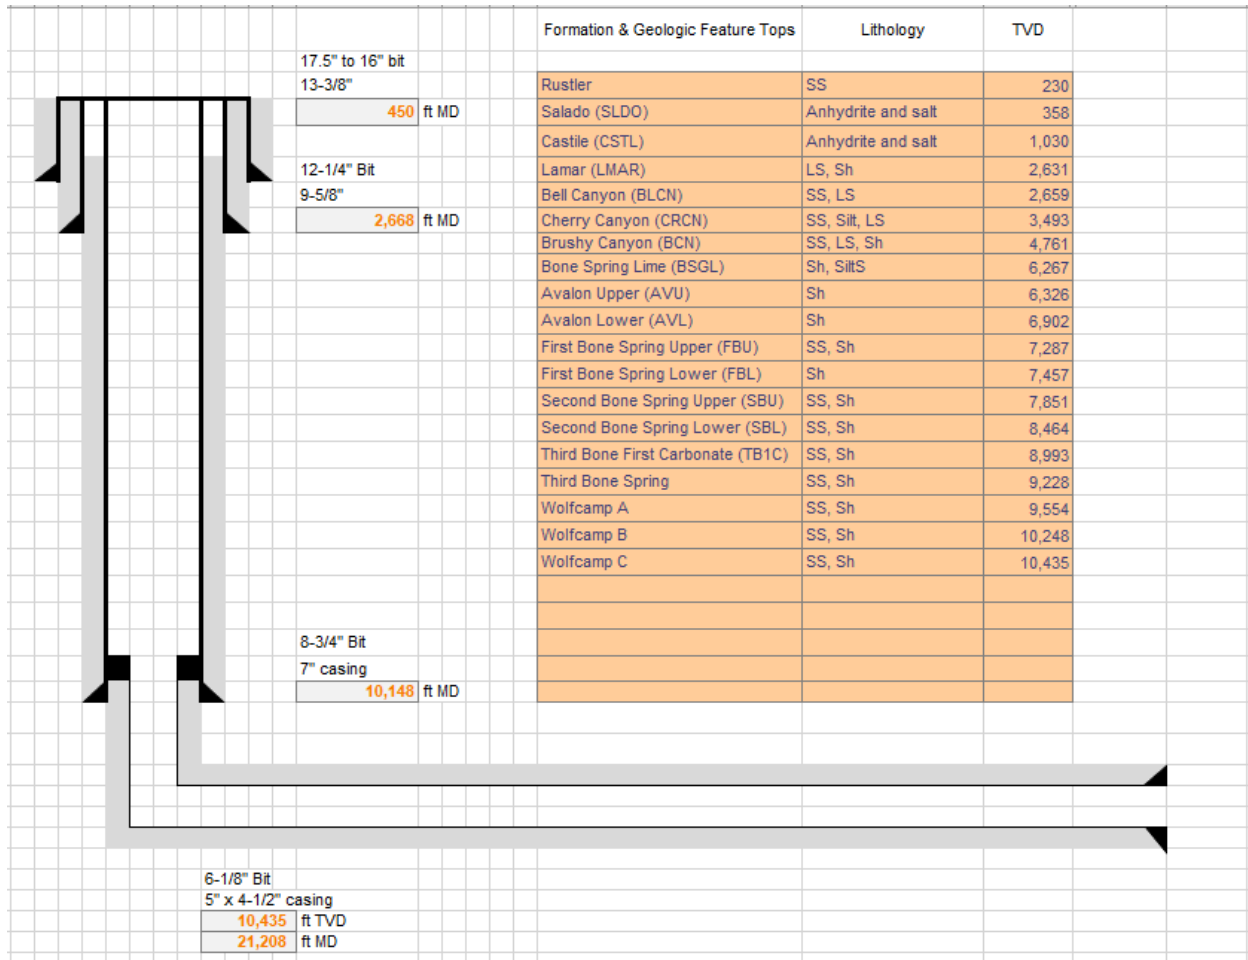

Intent ☐ As Drilled ☐

API #		
Operator Name:	Property Name:	Well Number

Kick Off Point (KOP)

UL	Section	Township	Range	Lot	Feet	From N/S	Feet	From E/W	County
Latitude					Longitude				NAD

First Take Point (FTP)

UL	Section	Township	Range	Lot	Feet	From N/S	Feet	From E/W	County
Latitude					Longitude				NAD

Last Take Point (LTP)

UL	Section	Township	Range	Lot	Feet	From N/S	Feet	From E/W	County
Latitude					Longitude				NAD

Is this well the defining well for the Horizontal Spacing Unit? ☐Is this well an infill well? ☐

If infill is yes please provide API if available, Operator Name and well number for Defining well for Horizontal Spacing Unit.

API #		
Operator Name:	Property Name:	Well Number

KZ 06/29/2018



H₂S Preparedness and Contingency Plan Summary

Training

MCBU Drilling and Completions H₂S training requirements are intended to define the minimum level of training required for employees, contractors and visitors to enter or perform work at MCBU Drilling and Completions locations that have known concentrations of H₂S.

Awareness Level

Employees and visitors to MCBU Drilling and Completions locations that have known concentrations of H₂S, who are not required to perform work in H₂S areas, will be provided with an awareness level of H₂S training prior to entering any H₂S areas. At a minimum, awareness level training will include:

1. Physical and chemical properties of H₂S
2. Health hazards of H₂S
3. Personal protective equipment
4. Information regarding potential sources of H₂S
5. Alarms and emergency evacuation procedures

Awareness level training will be developed and conducted by personnel who are qualified either by specific training, educational experience and/or work-related background.

Advanced Level H₂S Training

Employees and contractors required to work in areas that may contain H₂S will be provided with Advanced Level H₂S training prior to initial assignment. In addition to the Awareness Level requirements, Advanced Level H₂S training will include:

1. H₂S safe work practice procedures;
2. Emergency contingency plan procedures;
3. Methods to detect the presence or release of H₂S (e.g., alarms, monitoring equipment), including hands-on training with direct reading and personal monitoring H₂S equipment.
4. Basic overview of respiratory protective equipment suitable for use in H₂S environments. Note: Employees who work at sites that participate in the Chevron Respirator User program will require separate respirator training as required by the MCBU Respiratory Protection Program;
5. Basic overview of emergency rescue techniques, first aid, CPR and medical evaluation procedures. Employees who may be required to perform "standby" duties are required to receive additional first aid and CPR training, which is not covered in the Advanced Level H₂S training;
6. Proficiency examination covering all course material.

Advanced H₂S training courses will be instructed by personnel who have successfully completed an appropriate H₂S train-the-trainer development course (ANSI/ASSE Z390.1-2006) or who possess significant past experience through educational or work-related background.



H₂S Preparedness and Contingency Plan Summary

H₂S Training Certification

All employees and visitors will be issued an H₂S training certification card (or certificate) upon successful completion of the appropriate H₂S training course. Personnel working in an H₂S environment will carry a current H₂S training certification card as proof of having received the proper training on their person at all times.

Briefing Area

A minimum of two briefing areas will be established in locations that at least one area will be upwind from the well at all times. Upon recognition of an emergency situation, all personnel should assemble at the designated upwind briefing areas for instructions.

H₂S Equipment

Respiratory Protection

- a) Six 30 minute SCBAs – 2 at each briefing area and 2 in the Safety Trailer.
- b) Eight 5 minute EBAs – 5 in the dog house at the rig floor, 1 at the accumulator, 1 at the shale shakers and 1 at the mud pits.

Visual Warning System

- a) One color code sign, displaying all possible conditions, will be placed at the entrance to the location with a flag displaying the current condition.
- b) Two windsocks will be on location, one on the dog house and one on the Drill Site Manager's Trailer.

H₂S Detection and Monitoring System

- a) H₂S monitoring system (sensor head, warning light and siren) placed throughout rig.
 - Drilling Rig Locations: at a minimum, in the area of the Shale shaker, rig floor, and bell nipple.
 - Workover Rig Locations: at a minimum, in the area of the Cellar, rig floor and circulating tanks or shale shaker.



H₂S Preparedness and Contingency Plan Summary

Well Control Equipment

- a) Flare Line 150' from wellhead with igniter.
- b) Choke manifold with a remotely operated choke.
- c) Mud / gas separator

Mud Program

In the event of drilling, completions, workover and well servicing operations involving a hydrogen sulfide concentration of 100 ppm or greater the following shall be considered:

- 1. Use of a degasser
- 2. Use of a zinc based mud treatment
- 3. Increasing mud weight

Public Safety - Emergency Assistance

<u>Agency</u>	<u>Telephone Number</u>
Lea County Sheriff's Department	575-396-3611
Fire Department:	
Carlsbad	575-885-3125
Artesia	575-746-5050
Lea County Regional Medical Center	575-492-5000
Jal Community Hospital	505-395-2511
Lea County Emergency Management	575-396-8602
Poison Control Center	800-222-1222



H₂S Preparedness and Contingency Plan Summary


Chevron MCBU D&C Emergency Notifications

Below are lists of contacts to be used in emergency situations.

	Name	Title	Office Number	Cell Phone
1.	TBD	Drilling Engineer		
2.	Sergio Hernandez	Superintendent	713 372 1402	
5.	Dennis Mchugh	Drilling Manager	(713) 372-4496	
6.	Kyle Eastman	Operations Manager	713-372-5863	
7.	TBD	D&C HES		
8.	TBD	Completion Engineer		



H₂S Preparedness and Contingency Plan Summary

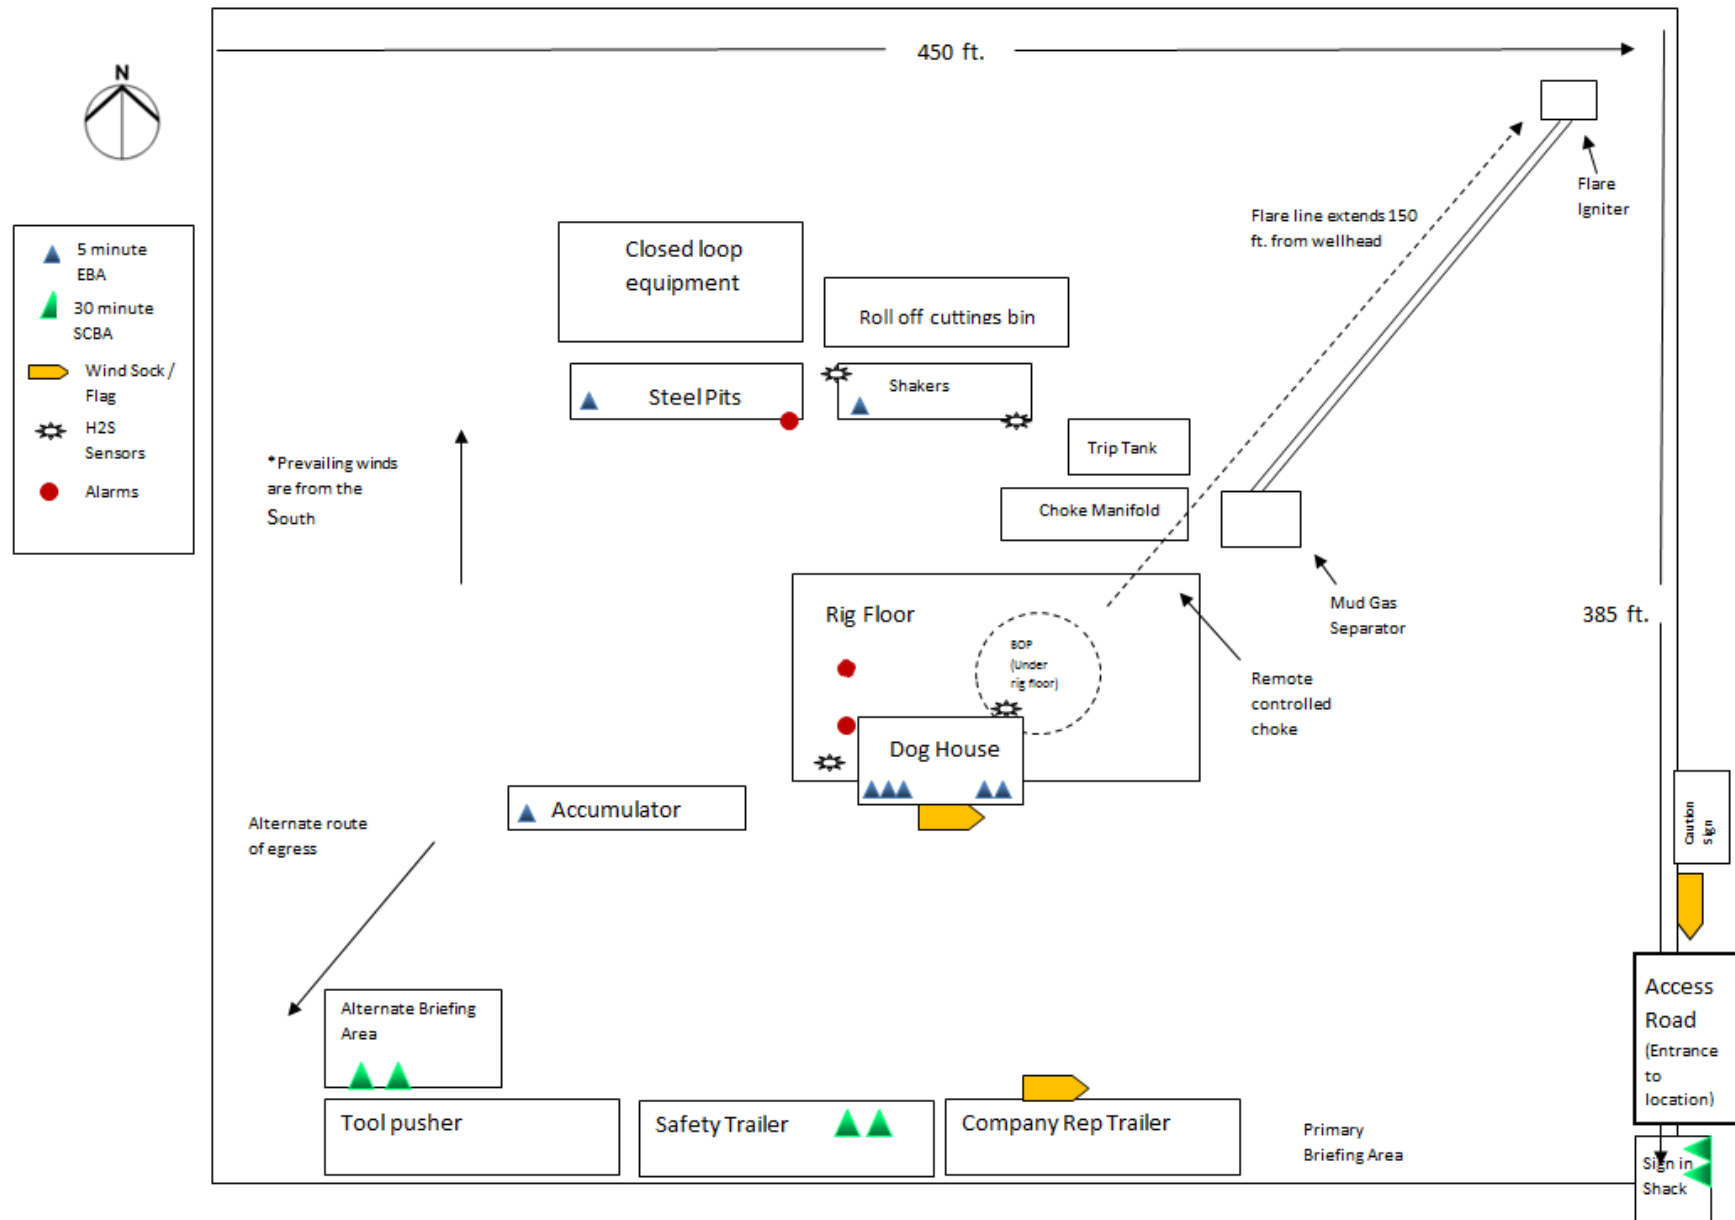

State of New Mexico
Energy, Minerals and Natural Resources Department

Submit Electronically
Via E-permitting

Oil Conservation Division
1220 South St. Francis Dr.
Santa Fe, NM 87505

NATURAL GAS MANAGEMENT PLAN

This Natural Gas Management Plan must be submitted with each Application for Permit to Drill (APD) for a new or recompleted well.

Section 1 – Plan Description

Effective May 25, 2021

I. Operator: Chevron USA **OGRID:** 4323 **Date:** 03 / 21 / 23

II. Type: ☒ Original ☐ Amendment due to ☐ 19.15.27.9.D(6)(a) NMAC ☐ 19.15.27.9.D(6)(b) NMAC ☐ Other.

If Other, please describe: _____

III. Well(s): Provide the following information for each new or recompleted well or set of wells proposed to be drilled or proposed to be recompleted from a single well pad or connected to a central delivery point.

Well Name	API	ULSTR	Footages	Anticipated Oil BBL/D	Anticipated Gas MCF/D	Anticipated Produced Water BBL/D
CB TANO 26 35 FEE 11 601H	<i>Pending</i>	UL:A, Sec 26, T23S-R28E	289' FNL, 498' FEL	1314 BBL/D	2831 MCF/D	4478 BBL/D
CB CAL 25 36 STATE COM 08 701H	<i>Pending</i>	UL:A, Sec 26, T23S-R28E	289' FNL, 448' FEL	1314 BBL/D	2831 MCF/D	4478 BBL/D
CB TANO 26 35 FEE 11 602H	<i>Pending</i>	UL:A, Sec 26, T23S-R28E	289' FNL, 473' FEL	1314 BBL/D	2831 MCF/D	4478 BBL/D
CB CAL 25 36 STATE COM 08 702H	<i>Pending</i>	UL:A, Sec 26, T23S-R28E	289' FNL, 398' FEL	1314 BBL/D	2831 MCF/D	4478 BBL/D
CB CAL 25 36 STATE COM 08 603H	<i>Pending</i>	UL:A, Sec 26, T23S-R28E	289' FNL, 423' FEL	1314 BBL/D	2831 MCF/D	4478 BBL/D

IV. Central Delivery Point Name: Culebra Bluff CTB Sec.23 [See 19.15.27.9(D)(1) NMAC]

V. Anticipated Schedule: Provide the following information for each new or recompleted well or set of wells proposed to be drilled or proposed to be recompleted from a single well pad or connected to a central delivery point.

Well Name	API	Spud Date	TD Reached Date	Completion Commencement Date	Initial Flow Back Date	First Production Date
CB TANO 26 35 FEE 11 601H	<i>Pending</i>	Jan 2025	N/A	N/A	N/A	N/A
CB CAL 25 36 STATE COM 08 701H	<i>Pending</i>	Jan 2025	N/A	N/A	N/A	N/A
CB TANO 26 35 FEE 11 602H	<i>Pending</i>	Jan 2025	N/A	N/A	N/A	N/A
CB CAL 25 36 STATE COM 08 702H	<i>Pending</i>	Jan 2025	N/A	N/A	N/A	N/A

CB CAL 25 36 STATE COM 08 603H	Pending	Jan 2025	N/A	N/A	N/A	N/A
-----------------------------------	---------	----------	-----	-----	-----	-----

VI. Separation Equipment: ☒ Attach a complete description of how Operator will size separation equipment to optimize gas capture.

VII. Operational Practices: ☒ Attach a complete description of the actions Operator will take to comply with the requirements of Subsection A through F of 19.15.27.8 NMAC.

VIII. Best Management Practices: ☒ Attach a complete description of Operator's best management practices to minimize venting during active and planned maintenance.

Section 2 – Enhanced Plan **EFFECTIVE APRIL 1, 2022**

Beginning April 1, 2022, an operator that is not in compliance with its statewide natural gas capture requirement for the applicable reporting area must complete this section.

☒ Operator certifies that it is not required to complete this section because Operator is in compliance with its statewide natural gas capture requirement for the applicable reporting area.

IX. Anticipated Natural Gas Production:

Well	API	Anticipated Average Natural Gas Rate MCF/D	Anticipated Volume of Natural Gas for the First Year MCF

X. Natural Gas Gathering System (NGGS):

Operator	System	ULSTR of Tie-in	Anticipated Gathering Start Date	Available Maximum Daily Capacity of System Segment Tie-in

XI. Map. ☐ Attach an accurate and legible map depicting the location of the well(s), the anticipated pipeline route(s) connecting the production operations to the existing or planned interconnect of the natural gas gathering system(s), and the maximum daily capacity of the segment or portion of the natural gas gathering system(s) to which the well(s) will be connected.

XII. Line Capacity. The natural gas gathering system ☐ will ☐ will not have capacity to gather 100% of the anticipated natural gas production volume from the well prior to the date of first production.

XIII. Line Pressure. Operator ☐ does ☐ does not anticipate that its existing well(s) connected to the same segment, or portion, of the natural gas gathering system(s) described above will continue to meet anticipated increases in line pressure caused by the new well(s).

☐ Attach Operator's plan to manage production in response to the increased line pressure.

XIV. Confidentiality: ☐ Operator asserts confidentiality pursuant to Section 71-2-8 NMSA 1978 for the information provided in Section 2 as provided in Paragraph (2) of Subsection D of 19.15.27.9 NMAC, and attaches a full description of the specific information for which confidentiality is asserted and the basis for such assertion.

Section 3 - Certifications

Effective May 25, 2021

Operator certifies that, after reasonable inquiry and based on the available information at the time of submittal:

☒ Operator will be able to connect the well(s) to a natural gas gathering system in the general area with sufficient capacity to transport one hundred percent of the anticipated volume of natural gas produced from the well(s) commencing on the date of first production, taking into account the current and anticipated volumes of produced natural gas from other wells connected to the pipeline gathering system; or

☐ Operator will not be able to connect to a natural gas gathering system in the general area with sufficient capacity to transport one hundred percent of the anticipated volume of natural gas produced from the well(s) commencing on the date of first production, taking into account the current and anticipated volumes of produced natural gas from other wells connected to the pipeline gathering system.

If Operator checks this box, Operator will select one of the following:

Well Shut-In. ☐ Operator will shut-in and not produce the well until it submits the certification required by Paragraph (4) of Subsection D of 19.15.27.9 NMAC; or

Venting and Flaring Plan. ☐ Operator has attached a venting and flaring plan that evaluates and selects one or more of the potential alternative beneficial uses for the natural gas until a natural gas gathering system is available, including:

- (a) power generation on lease;
- (b) power generation for grid;
- (c) compression on lease;
- (d) liquids removal on lease;
- (e) reinjection for underground storage;
- (f) reinjection for temporary storage;
- (g) reinjection for enhanced oil recovery;
- (h) fuel cell production; and
- (i) other alternative beneficial uses approved by the division.

Section 4 - Notices

1. If, at any time after Operator submits this Natural Gas Management Plan and before the well is spud:

(a) Operator becomes aware that the natural gas gathering system it planned to connect the well(s) to has become unavailable or will not have capacity to transport one hundred percent of the production from the well(s), no later than 20 days after becoming aware of such information, Operator shall submit for OCD's approval a new or revised venting and flaring plan containing the information specified in Paragraph (5) of Subsection D of 19.15.27.9 NMAC; or

(b) Operator becomes aware that it has, cumulatively for the year, become out of compliance with its baseline natural gas capture rate or natural gas capture requirement, no later than 20 days after becoming aware of such information, Operator shall submit for OCD's approval a new or revised Natural Gas Management Plan for each well it plans to spud during the next 90 days containing the information specified in Paragraph (2) of Subsection D of 19.15.27.9 NMAC, and shall file an update for each Natural Gas Management Plan until Operator is back in compliance with its baseline natural gas capture rate or natural gas capture requirement.

2. OCD may deny or conditionally approve an APD if Operator does not make a certification, fails to submit an adequate venting and flaring plan which includes alternative beneficial uses for the anticipated volume of natural gas produced, or if OCD determines that Operator will not have adequate natural gas takeaway capacity at the time a well will be spud.

I certify that, after reasonable inquiry, the statements in and attached to this Natural Gas Management Plan are true and correct to the best of my knowledge and acknowledge that a false statement may be subject to civil and criminal penalties under the Oil and Gas Act.

Signature: <i>Carol Adler</i>
Printed Name: Carol Adler
Title: Sr. Regulatory Affairs Coordinator
E-mail Address: caroladler@chevron.com
Date: 3/23/2023
Phone: (432) 687-7148
OIL CONSERVATION DIVISION (Only applicable when submitted as a standalone form)
Approved By:
Title:
Approval Date:
Conditions of Approval:



CB Tano 26 35 Fee 11 No. 601H R1 mdv 23Feb23 Proposal Geodetic Report



Def Plan

Report Date: February 23, 2023 - 04:11 PM (UTC 0)
Client: Chevron
Field: NM, Eddy County (NAD 27 EZ)
Structure / Slot: CB Pkg 19 Pad / CB Tano 26 35 Fee 11 No. 601H
Well: CB Tano 26 35 Fee 11 No. 601H
Borehole: CB Tano 26 35 Fee 11 No. 601H
UBH / API#: Unknown / Unknown
Survey Name: CB Tano 26 35 Fee 11 No. 601H R1 mdv 23Feb23
Survey Date: February 23, 2023
Tort / AHD / DDI / ERD Ratio: 128.916 * 1/2563.065 ft / 6.514 / 1.195
Coordinate Reference System: NAD27 New Mexico State Plane, Eastern Zone, US Feet
Location Lat / Long: 32°16'58.34002"N, 104°37'2.08028"W
Location Grid NIE Y/X: N 466742.000 IUS, E 587382.000 IUS
CRS Grid Convergence Angle: 0.151°
Grid Scale Factor: 0.99991784
Version / Patch: 2022.5.0.11

Survey / DLS Computation: Minimum Curvature / Lubinski
Vertical Section Azimuth: 174.760 °(GRID North)
Vertical Section Origin: 0.000 ft, 0.000 ft
TVD Reference Datum: RKB
TVD Reference Elevation: 3022.000 ft above MSL
Seabed / Ground Elevation: 2994.000 ft above MSL
Magnetic Declination: 6.970°
Total Gravity Field Strength: 998.4736mgn (9.80665 Based)
Gravity Model: GARM
Total Magnetic Field Strength: 47793.843 nT
Magnetic Dip Angle: 59.989°
Declination Date: June 03, 2020
Magnetic Declination Model: HDGM 2023
North Reference: Grid North
Grid Convergence Used: 0.151°
Total Corr Mag North->Grid North: 6.8192°
Local Coord Referenced To: Well Head

Comments	MD (ft)	Incl (°)	Azim (°)	TVD (ft)	TVDSS (ft)	VSEC (ft)	NS (ft)	EW (ft)	Northing (RUS)	Easting (RUS)	Latitude (°)	Longitude (°)	DLS (°100ft)	BR (°100ft)	TR (°100ft)
Surface	0.00	0.00	277.27	0.00	-3.022.00	0.00	0.00	0.00	466,742.00	587,382.00	32.28287390	-104.05058008			
	100.00	0.00	277.27	100.00	-2.922.00	0.00	0.00	0.00	466,742.00	587,382.00	32.28287390	-104.05058008	0.00	0.00	0.00
	200.00	0.00	277.27	200.00	-2.822.00	0.00	0.00	0.00	466,742.00	587,382.00	32.28287390	-104.05058008	0.00	0.00	0.00
Rustler	230.42	0.00	277.27	230.42	-2.791.58	0.00	0.00	0.00	466,742.00	587,382.00	32.28287390	-104.05058008	0.00	0.00	0.00
	300.00	0.00	277.27	300.00	-2.722.00	0.00	0.00	0.00	466,742.00	587,382.00	32.28287390	-104.05058008	0.00	0.00	0.00
Salado (SLDO)	358.00	0.00	277.27	358.00	-2.664.00	0.00	0.00	0.00	466,742.00	587,382.00	32.28287390	-104.05058008	0.00	0.00	0.00
	400.00	0.00	277.27	400.00	-2.622.00	0.00	0.00	0.00	466,742.00	587,382.00	32.28287390	-104.05058008	0.00	0.00	0.00
Build 1.5°/100ft	500.00	0.00	277.27	500.00	-2.522.00	0.00	0.00	0.00	466,742.00	587,382.00	32.28287390	-104.05058008	0.00	0.00	0.00
	600.00	1.50	277.27	599.99	-2.422.01	-0.28	0.17	-1.30	466,742.17	587,380.70	32.28287436	-104.05058428	1.50	1.50	0.00
	700.00	3.00	277.27	699.91	-2.322.09	-1.13	0.66	-5.19	466,742.66	587,376.81	32.28287575	-104.05059687	1.50	1.50	0.00
	800.00	4.50	277.27	799.69	-2.222.31	-2.55	1.49	-11.68	466,743.49	587,370.32	32.28287807	-104.05061786	1.50	1.50	0.00
	900.00	6.00	277.27	899.27	-2.122.73	-4.53	2.65	-20.76	466,744.65	587,361.25	32.28288132	-104.05064721	1.50	1.50	0.00
	1,000.00	7.50	277.27	998.57	-2.023.43	-7.08	4.13	-32.42	466,746.13	587,349.59	32.28288549	-104.05068492	1.50	1.50	0.00
Castle (CSTL)	1,031.26	7.97	277.27	1,029.55	-1.992.45	-7.99	4.67	-36.59	466,746.67	587,345.41	32.28288699	-104.05069842	1.50	1.50	0.00
	1,100.00	9.00	277.27	1,097.54	-1.924.46	-10.18	5.95	-46.65	466,747.95	587,335.35	32.28289059	-104.05073096	1.50	1.50	0.00
	1,200.00	10.50	277.27	1,196.09	-1.825.91	-13.85	8.09	-63.45	466,750.09	587,318.56	32.28289660	-104.05078529	1.50	1.50	0.00
	1,300.00	12.00	277.27	1,294.16	-1.727.84	-16.58	10.56	-82.80	466,752.56	587,299.21	32.28290352	-104.05084789	1.50	1.50	0.00
	1,400.00	13.50	277.27	1,391.70	-1.630.30	-22.86	13.35	-104.69	466,755.35	587,277.32	32.28291135	-104.05091869	1.50	1.50	0.00
	1,500.00	15.00	277.27	1,488.62	-1.533.38	-28.19	16.47	-129.11	466,758.46	587,252.90	32.28292009	-104.05099767	1.50	1.50	0.00
Hold	1,500.24	15.00	277.27	1,488.85	-1.533.15	-28.20	16.47	-129.17	466,758.47	587,252.84	32.28292011	-104.05099787	1.50	1.50	0.00
	1,600.00	15.00	277.27	1,585.21	-1.436.79	-33.79	19.74	-154.79	466,761.74	587,227.23	32.28292928	-104.05108073	0.00	0.00	0.00
	1,700.00	15.00	277.27	1,681.80	-1.340.20	-39.40	23.02	-180.47	466,765.01	587,201.55	32.28293847	-104.05116379	0.00	0.00	0.00
	1,800.00	15.00	277.27	1,778.39	-1.243.61	-45.01	26.29	-206.15	466,768.29	587,175.87	32.28294765	-104.05124685	0.00	0.00	0.00
	1,900.00	15.00	277.27	1,874.98	-1.147.02	-50.61	29.57	-231.83	466,771.56	587,150.19	32.28295684	-104.05132991	0.00	0.00	0.00
	2,000.00	15.00	277.27	1,971.57	-1.050.43	-56.22	32.84	-257.51	466,774.84	587,124.51	32.28296603	-104.05141297	0.00	0.00	0.00
	2,100.00	15.00	277.27	2,068.16	-953.84	-61.83	36.12	-283.19	466,778.11	587,098.84	32.28297522	-104.05149603	0.00	0.00	0.00
	2,200.00	15.00	277.27	2,164.75	-857.25	-67.43	39.39	-308.87	466,781.39	587,073.16	32.28298440	-104.05157909	0.00	0.00	0.00
	2,300.00	15.00	277.27	2,261.34	-760.66	-73.04	42.67	-334.55	466,784.66	587,047.48	32.28299359	-104.05166215	0.00	0.00	0.00
	2,400.00	15.00	277.27	2,357.93	-664.07	-78.65	45.94	-360.23	466,787.94	587,021.80	32.28300278	-104.05174521	0.00	0.00	0.00
	2,500.00	15.00	277.27	2,454.53	-567.47	-84.25	49.22	-385.91	466,791.21	586,996.13	32.28301197	-104.05182827	0.00	0.00	0.00
	2,600.00	15.00	277.27	2,551.12	-470.88	-89.86	52.49	-411.59	466,794.49	586,970.45	32.28302115	-104.05191133	0.00	0.00	0.00
Lamar (LMAR)	2,682.42	15.00	277.27	2,630.73	-391.27	-94.48	55.19	-432.75	466,797.19	586,949.28	32.28302873	-104.05197979	0.00	0.00	0.00
	2,700.00	15.00	277.27	2,647.71	-374.29	-95.47	55.77	-437.27	466,797.76	586,944.77	32.28303034	-104.05199439	0.00	0.00	0.00
Bell Canyon (BLCN)	2,711.64	15.00	277.27	2,658.05	-363.05	-96.12	56.15	-440.26	466,798.14	586,941.78	32.28303141	-104.05200406	0.00	0.00	0.00
	2,800.00	15.00	277.27	2,744.30	-277.70	-101.07	59.04	-462.95	466,801.04	586,919.09	32.28303953	-104.05207745	0.00	0.00	0.00
	2,900.00	15.00	277.27	2,840.89	-181.11	-106.68	62.32	-488.63	466,804.31	586,893.41	32.28304872	-104.05216051	0.00	0.00	0.00
	3,000.00	15.00	277.27	2,937.48	-84.52	-112.29	65.59	-514.31	466,807.59	586,867.74	32.28305790	-104.05224357	0.00	0.00	0.00
	3,100.00	15.00	277.27	3,034.07	12.07	-117.89	68.87	-539.99	466,810.86	586,842.06	32.28306709	-104.05232663	0.00	0.00	0.00
	3,200.00	15.00	277.27	3,130.66	108.66	-123.30	72.14	-565.67	466,814.14	586,816.38	32.28307628	-104.05240969	0.00	0.00	0.00
	3,300.00	15.00	277.27	3,227.25	205.25	-129.11	75.42	-591.35	466,817.41	586,790.70	32.28308546	-104.05249275	0.00	0.00	0.00
	3,400.00	15.00	277.27	3,323.84	301.84	-134.71	78.69	-617.03	466,820.69	586,765.03	32.28309465	-104.05257581	0.00	0.00	0.00
Cherry Canyon (CRCN)	3,500.00	15.00	277.27	3,420.44	398.44	-140.32	81.97	-642.71	466,823.96	586,739.35	32.28310384	-104.05265887	0.00	0.00	0.00
	3,574.62	15.00	277.27	3,492.51	470.51	-144.51	84.41	-661.87	466,826.40	586,720.19	32.28311096	-104.05272085	0.00	0.00	0.00
	3,600.00	15.00	277.27	3,517.03	495.03	-145.93	85.24	-669.39	466,827.63	586,713.67	32.28311302	-104.05274193	0.00	0.00	0.00
	3,700.00	15.00	277.27	3,613.62	591.62	-151.53	88.52	-694.07	466,830.51	586,687.99	32.28312221	-104.05282501	0.00	0.00	0.00
	3,800.00	15.00	277.27	3,710.21	688.21	-157.14	91.79	-719.75	466,833.78	586,662.31	32.28313140	-104.05290806	0.00	0.00	0.00
	3,900.00	15.00	277.27	3,806.80	784.80	-162.75	95.07	-745.43	466,837.06	586,636.64	32.28314058	-104.05299112	0.00	0.00	0.00
	4,000.00	15.00	277.27	3,903.39	881.39	-168.35	98.34	-771.11	466,840.33	586,610.96	32.28314977	-104.05307418	0.00	0.00	0.00
	4,100.00	15.00	277.27	3,999.98	977.98	-173.96	101.62	-796.79	466,843.61	586,585.28	32.28315896	-104.05315724	0.00	0.00	0.00
	4,200.00	15.00	277.27	4,096.57	1,074.57	-179.57	104.89	-822.47	466,846.88	586,559.60	32.28316814	-104.05324030	0.00	0.00	0.00
	4,300.00	15.00	277.27	4,193.16	1,171.16	-185.17	108.17	-848.15	466,850.16	586,533.92	32.28317733	-104.05332336	0.00	0.00	0.00
	4,400.00	15.00	277.27	4,289.75	1,267.75	-190.78	111.44	-873.83	466,853.43	586,508.25	32.28318652	-104.05340642	0.00	0.00	0.00
	4,500.00	15.00	277.27	4,386.35	1,364.35	-196.39	114.72	-899.51	466,856.71	586,482.57	32.28319570	-104.05348948	0.00	0.00	0.00
	4,600.00	15.00	277.27	4,482.94	1,460.94	-201.99	117.99	-925.19	466,859.98	586,456.89	32.28320489	-104.05357254	0.00	0.00	0.00
	4,700.00	15.00	277.27	4,579.53	1,557.53	-207.60	121.27	-950.87	466,863.26	586,431.21	32.28321408	-104.05365560	0.00	0.00	0.00
	4,800.00	15.00	277.27	4,676.12	1,654.12	-213.21	124.54	-976.55	466,866.53	586,405.54	32.28322326	-104.05373866	0.00	0.00	0.00
Brushy Canyon (BCN)	4,888.32	15.00	277.27	4,761.43	1,739.43	-218.16	127.44	-999.23	466,869.82	586,382.86	32.28323138	-104.05381202	0.00	0.00	0.00
	4,900.00	15.00	277.27	4,772.71	1,750.71	-218.81	127.82	-1,002.23	466,869.81	586,379.86	32.28323245	-104.05382172	0.00	0.00	0.00

Comments	MD (ft)	Incl (°)	Azim (°)	TVD (ft)	TVDS (ft)	VSEC (ft)	NS (ft)	EW (ft)	Northing (RUS)	Easting (RUS)	Latitude (°)	Longitude (°)	DLS (°100ft)	BR (°100ft)	TR (°100ft)
Third Bone First Carbonate (T81C)	9,200.00	0.00	277.27	8,976.30	5,954.30	-396.31	231.50	-1,815.20	466,973.48	585,566.95	32.28352324	-104.05645127	0.00	0.00	0.00
	9,216.36	0.00	277.27	8,992.66	5,970.66	-396.31	231.50	-1,815.20	466,973.48	585,566.95	32.28352324	-104.05645127	0.00	0.00	0.00
	9,300.00	0.00	277.27	9,076.30	6,054.30	-396.31	231.50	-1,815.20	466,973.48	585,566.95	32.28352324	-104.05645127	0.00	0.00	0.00
	9,400.00	0.00	277.27	9,176.30	6,154.30	-396.31	231.50	-1,815.20	466,973.48	585,566.95	32.28352324	-104.05645127	0.00	0.00	0.00
	9,451.92	0.00	277.27	9,228.22	6,206.22	-396.31	231.50	-1,815.20	466,973.48	585,566.95	32.28352324	-104.05645127	0.00	0.00	0.00
Third Bone Spring	9,500.00	0.00	277.27	9,276.30	6,254.30	-396.31	231.50	-1,815.20	466,973.48	585,566.95	32.28352324	-104.05645127	0.00	0.00	0.00
	9,600.00	0.00	277.27	9,376.30	6,354.30	-396.31	231.50	-1,815.20	466,973.48	585,566.95	32.28352324	-104.05645127	0.00	0.00	0.00
	9,700.00	0.00	277.27	9,476.30	6,454.30	-396.31	231.50	-1,815.20	466,973.48	585,566.95	32.28352324	-104.05645127	0.00	0.00	0.00
	9,777.57	0.00	277.27	9,553.87	6,531.87	-396.31	231.50	-1,815.20	466,973.48	585,566.95	32.28352324	-104.05645127	0.00	0.00	0.00
	9,800.00	0.00	277.27	9,576.30	6,554.30	-396.31	231.50	-1,815.20	466,973.48	585,566.95	32.28352324	-104.05645127	0.00	0.00	0.00
Wolfcamp A	9,900.00	0.00	277.27	9,676.30	6,654.30	-396.31	231.50	-1,815.20	466,973.48	585,566.95	32.28352324	-104.05645127	0.00	0.00	0.00
	10,000.00	0.00	277.27	9,776.30	6,754.30	-396.31	231.50	-1,815.20	466,973.48	585,566.95	32.28352324	-104.05645127	0.00	0.00	0.00
	10,100.00	0.00	277.27	9,876.30	6,854.30	-396.31	231.50	-1,815.20	466,973.48	585,566.95	32.28352324	-104.05645127	0.00	0.00	0.00
	10,147.28	0.00	277.27	9,923.58	6,901.58	-396.31	231.50	-1,815.20	466,973.48	585,566.95	32.28352324	-104.05645127	0.00	0.00	0.00
	10,200.00	5.27	179.17	9,976.22	6,954.22	-392.89	229.08	-1,815.16	466,971.06	585,567.10	32.28351657	-104.05645117	10.00	10.00	0.00
Build 10°/100ft	10,300.00	15.27	179.17	10,074.49	7,052.49	-376.14	211.27	-1,814.91	466,953.25	585,567.25	32.28346762	-104.05645049	10.00	10.00	0.00
	10,400.00	25.27	179.17	10,168.18	7,146.18	-341.64	176.67	-1,814.40	466,918.66	585,567.75	32.28337252	-104.05644915	10.00	10.00	0.00
	10,492.74	34.55	179.17	10,248.48	7,226.48	-295.58	130.49	-1,813.73	466,872.47	585,568.42	32.28324557	-104.05644737	10.00	10.00	0.00
	10,500.00	35.27	179.17	10,254.44	7,232.44	-291.44	126.33	-1,813.67	466,868.32	585,568.48	32.28324414	-104.05644721	10.00	10.00	0.00
	10,600.00	45.27	179.17	10,330.64	7,308.64	-227.07	61.78	-1,812.74	466,803.77	585,569.42	32.28305670	-104.05644471	10.00	10.00	0.00
FTP Cross	10,700.00	55.27	179.17	10,394.47	7,372.47	-150.49	-15.03	-1,811.62	466,726.98	585,570.53	32.28284558	-104.05644175	10.00	10.00	0.00
	10,739.14	59.19	179.17	10,415.65	7,393.65	-117.68	-47.93	-1,811.14	466,694.08	585,571.01	32.28275515	-104.05644048	10.00	10.00	0.00
	10,778.74	63.15	179.17	10,434.75	7,412.75	-83.10	-82.61	-1,810.64	466,659.40	585,571.51	32.28265981	-104.05643914	10.00	10.00	0.00
	10,800.00	65.27	179.17	10,444.00	7,422.00	-64.02	-101.74	-1,810.36	466,640.26	585,571.79	32.28260271	-104.05643840	10.00	10.00	0.00
	10,900.00	75.27	179.17	10,477.71	7,455.71	-29.72	-195.75	-1,809.00	466,546.27	585,573.15	32.28234882	-104.05643477	10.00	10.00	0.00
Wolfcamp C	11,000.00	85.27	179.17	10,494.59	7,472.59	127.86	-294.17	-1,807.57	466,447.85	585,574.58	32.28207826	-104.05643097	10.00	10.00	0.00
	11,046.54	89.93	179.17	10,496.54	7,474.54	174.21	-340.65	-1,806.89	466,401.38	585,575.26	32.28195050	-104.05642917	10.00	10.00	0.00
	11,100.00	89.93	179.17	10,496.61	7,474.61	227.51	-394.11	-1,806.12	466,347.93	585,576.03	32.28180356	-104.05642711	0.00	0.00	0.00
	11,200.00	89.93	179.17	10,496.74	7,474.74	327.22	-494.10	-1,804.67	466,247.94	585,577.48	32.28152871	-104.05642325	0.00	0.00	0.00
	11,300.00	89.93	179.17	10,496.87	7,474.87	426.92	-594.09	-1,803.22	466,147.96	585,578.94	32.28125385	-104.05641939	0.00	0.00	0.00
Landing Point	11,400.00	89.93	179.17	10,497.00	7,475.00	526.62	-694.08	-1,801.76	466,047.08	585,580.39	32.28097900	-104.05641552	0.00	0.00	0.00
	11,500.00	89.93	179.17	10,497.13	7,475.13	626.33	-794.07	-1,800.31	465,947.80	585,581.84	32.28070415	-104.05641166	0.00	0.00	0.00
	11,600.00	89.93	179.17	10,497.26	7,475.26	726.03	-894.05	-1,798.86	465,848.02	585,583.29	32.28042930	-104.05640780	0.00	0.00	0.00
	11,700.00	89.93	179.17	10,497.39	7,475.39	825.74	-994.04	-1,797.41	465,748.04	585,584.74	32.28015455	-104.05640394	0.00	0.00	0.00
	11,800.00	89.93	179.17	10,497.52	7,475.52	925.44	-1,094.03	-1,795.96	465,648.06	585,586.19	32.27987960	-104.05640008	0.00	0.00	0.00
MP, Turn 2°/100ft	11,900.00	89.93	179.17	10,497.65	7,475.65	1,025.14	-1,194.02	-1,794.51	465,548.08	585,587.64	32.27960474	-104.05639622	0.00	0.00	0.00
	12,000.00	89.93	179.17	10,497.78	7,475.78	1,124.85	-1,294.01	-1,793.06	465,448.10	585,589.10	32.27932989	-104.05639236	0.00	0.00	0.00
	12,100.00	89.93	179.17	10,497.91	7,475.91	1,224.55	-1,394.00	-1,791.60	465,348.12	585,590.55	32.27905501	-104.05638850	0.00	0.00	0.00
	12,200.00	89.93	179.17	10,498.04	7,476.04	1,324.26	-1,493.99	-1,790.15	465,248.13	585,592.00	32.27878019	-104.05638464	0.00	0.00	0.00
	12,300.00	89.93	179.17	10,498.17	7,476.17	1,423.96	-1,593.98	-1,788.70	465,148.15	585,593.45	32.27850534	-104.05638078	0.00	0.00	0.00
Hold	12,400.00	89.93	179.17	10,498.30	7,476.30	1,523.67	-1,693.97	-1,787.25	465,048.17	585,594.90	32.27823053	-104.05637691	0.00	0.00	0.00
	12,500.00	89.93	179.17	10,498.43	7,476.43	1,623.37	-1,793.96	-1,785.80	464,948.19	585,596.35	32.27795568	-104.05637305	0.00	0.00	0.00
	12,600.00	89.93	179.17	10,498.56	7,476.56	1,723.07	-1,893.95	-1,784.35	464,848.21	585,597.80	32.27768078	-104.05636919	0.00	0.00	0.00
	12,700.00	89.93	179.17	10,498.69	7,476.69	1,822.77	-1,993.94	-1,782.90	464,748.23	585,599.25	32.27740593	-104.05636533	0.00	0.00	0.00
	12,800.00	89.93	179.17	10,498.82	7,476.82	1,922.48	-2,093.93	-1,781.44	464,648.25	585,600.71	32.27713108	-104.05636147	0.00	0.00	0.00
MP, Turn 2°/100ft	12,900.00	89.93	179.17	10,498.95	7,476.95	2,022.19	-2,193.92	-1,779.99	464,548.27	585,602.16	32.27685622	-104.05635761	0.00	0.00	0.00
	13,000.00	89.93	179.17	10,499.08	7,477.08	2,121.89	-2,293.91	-1,778.54	464,448.29	585,603.61	32.27658137	-104.05635375	0.00	0.00	0.00
	13,100.00	89.93	179.17	10,499.21	7,477.21	2,221.59	-2,393.90	-1,777.09	464,348.31	585,605.06	32.27630650	-104.05634989	0.00	0.00	0.00
	13,200.00	89.93	179.17	10,499.34	7,477.34	2,321.30	-2,493.89	-1,775.64	464,248.33	585,606.51	32.27603166	-104.05634603	0.00	0.00	0.00
	13,300.00	89.93	179.17	10,499.47	7,477.47	2,421.00	-2,593.87	-1,774.19	464,148.34	585,607.96	32.27575682	-104.05634217	0.00	0.00	0.00
Hold	13,400.00	89.93	179.17	10,499.60	7,477.60	2,520.71	-2,693.86	-1,772.73	464,048.36	585,609.41	32.27548197	-104.05633831	0.00	0.00	0.00
	13,500.00	89.93	179.17	10,499.73	7,477.73	2,620.41	-2,793.85	-1,77							

Comments	MD (ft)	Incl (°)	Azim (°)	TVD (ft)	TVDSS (ft)	VSEC (ft)	NS (ft)	EW (ft)	Northing (ftUS)	Easting (ftUS)	Latitude (°)	Longitude (°)	DLS (°/100ft)	BR (°/100ft)	TR (°/100ft)
Survey Type:	Def Plan														
Survey Error Model:	ISCWSA0 3 sigma														
Survey Program:															
Description	Part	MD From (ft)	MD To (ft)	EOU Freq (ft)	Hole Size (in)	Casing Diameter (in)	Expected Max Inclination (deg)	Survey Tool Type	Borehole / Survey						
	1	0.000	21,177.961	1/100.000	30.000			B001Mb_MWD+HRGM	CB Tano 26 35 Fee 11 No. 601H / CB Tano 26 35 Fee 11 No. 601H R1.mdv 23Feb23						

VI. Separation Equipment:

Separation equipment installed at each Chevron facility is designed for maximum anticipated throughput and pressure to minimize waste. Separation equipment is designed and built according to ASME Sec VIII Div I to ensure gas is separated from liquid streams according to projected production.

VII./VIII. Operational & Best Management Practices:**1. General Requirements for Venting and Flaring of Natural Gas:**

- In all circumstances, Chevron will flare rather than vent unless flaring is technically infeasible and venting of natural gas will avoid a risk of an immediate and substantial adverse impact on safety, public health, or the environment.
- Chevron installs and operates vapor recovery units (VRUs) in new facilities to minimize venting and flaring. If a VRU experiences operating issues, it is quickly assessed so that action can be taken to return the VRU to operation or, if necessary, facilities are shut-in to reduce the venting or flaring of natural gas.

2. During Drilling Operations:

- Flare stacks will be located a minimum of 110 feet from the nearest surface hole location.
- If an emergency or malfunction occurs, gas will be flared or vented to avoid a risk of an immediate and substantial adverse impact on public health, safety or the environment and be properly reported to the NMOCD pursuant to 19.15.27.8.G.
- Natural gas is captured or combusted if technically feasible using best industry practices and control technologies, such as the use of separators (e.g., Sand Commanders) during normal drilling and completions operations.

3. During Completions:

- Chevron typically does not complete traditional flowback, instead Chevron will flow produced oil, water, and gas to a centralized tank battery and continuously recover salable quality gas. If Chevron completes traditional flowback, Chevron conducts reduced emission completions as required by 40 CFR 60.5375a by routing gas to a gas flow line as soon as practicable once there is enough gas to operate a separator. Venting does not occur once there is enough gas to operate a separator
- Normally, during completions a flare is not on-site. A Snubbing Unit will have a flare on-site, and the flare volume will be estimated.
- If natural gas does not meet pipeline quality specification, the gas is sampled twice per week until the gas meets the specifications.

4. During Production:

- An audio, visual and olfactory (AVO) inspection will be performed daily (at minimum) for active wells and facilities to confirm that all production equipment is operating properly and there are no leaks or releases except as allowed in Subsection D of 19.15.27.8 NMAC. Inactive, temporarily abandoned, or shut-in wells and facilities will be inspected weekly. Inspection records will be kept for a minimum of five years and will be available upon request by the division.
- Monitor manual liquid unloading for wells on-site, takes all reasonable actions to achieve a stabilized rate and pressure at the earliest practical time and takes reasonable actions to minimize venting to the maximum extent practicable.
- In all circumstances, Chevron will flare rather than vent unless flaring is technically infeasible and venting of natural gas will avoid a risk of an immediate and substantial adverse impact on safety, public health, or the environment.
- Chevron's design for new facilities utilizes air-activated pneumatic controllers and pumps.
- If natural gas does not meet pipeline quality specification, the gas is sampled twice per week until the gas meets the specifications.
- Chevron does not produce oil or gas until all flowlines, tank batteries, and oil/gas takeaway are installed, tested, and determined operational.

5. Performance Standards

- Equipment installed at each facility is designed for maximum anticipated throughput and pressure to minimize waste. Tank pressure relief systems utilize a soft seated or metal seated PSVs, as appropriate, which are both designed to not leak.
- Flare stack has been designed for proper size and combustion efficiency. New flares will have a continuous pilot and will be located at least 100 feet from the well and storage tanks and will be securely anchored.
- New tanks will be equipped with an automatic gauging system.
- An audio, visual and olfactory (AVO) inspection will be performed daily (at minimum) for active wells and facilities to confirm that all production equipment is operating properly and there are no leaks or releases except as allowed in Subsection D of 19.15.27.8 NMAC. Inactive, temporarily abandoned, or shut-in wells and facilities will be inspected weekly. Inspection records will be kept for a minimum of five years and will be available upon request by the division.

6. Measurement or Estimation of Vented and Flared Natural Gas

- Chevron estimates or measures the volume of natural gas that is vented, flared, or beneficially used during drilling, operations, regardless of the reason or authorization for such venting or flaring.
- Where technically practicable, Chevron will install meters on flares installed after May 25, 2021. Meters will conform to industry standards. Bypassing the meter will only occur for inspecting and servicing of the meter.