Form 3160-5 (June 2019)

### UNITED STATES DEPARTMENT OF THE INTERIOR

FORM APPROVED
OMB No. 1004-0137
Expires: October 31, 202

SUNDRY NOTICES AND REPORTS ON WELLS  Do not use this form for proposals to drill or to re-enter an abandoned well. Use Form 3160-3 (APD) for such proposals.  SUBMIT IN TRIPLICATE - Other instructions on page 2  1. Type of Well  On Well Grow Well Grow Well Other  3. Well Name and No. CASCADE 29 FEDERAL/74H  4. Address 6001 DeAUVILLE BLYD STE 300N, MIDLAND, 1th Phore No. fine faule areas code)  (H32) 571-7800  BOCAT DRAW: Upper Welf campiboBGCAT DRAW: L  LEANM  12. CHECK THE APPROPRIATE HOX(RS) TO INDICATE NATURE OF NOTICE, REPORT OR OTHER DATA  TYPE OF SURMISSION  TYPE OF SURMISSION  Address Plans  Alta Casing Hospital  Alta Casing Hospital  Change Plus Plans  Plag Back  New Construction  Alta Casing Hospital  Change Plus Back  Backamation  Flag Back  West Disposal  13. Describe Proposal of completed Operations. If the operation results in a multiple completion and move change and handoon proposed work and approximate duration thereof. If the proposal is no depend effective interval and promisers and reasoned and time vertical depths of all pertinent maters and zones. Attach Each and the South Approach of the South Conference, including completion of the involved operations. If the operation results in a multiple completion or recompleted on the involved operations. If the operation results in a multiple completion or recompleted and the operation she folial once testing has been completed. Plans the surface of the South Conference in the Boal Obs. Including recolamation, have been completed and the operation has detenanced that the site is really for final impaction.)  Climater Energy Co. respectfully requests to change the APD as follows:  SHLKOP Current: Unit P., Sec 29, T2SS, R33E, 390 FSL & 100 FEL  FTP Current: Unit P., Sec 29, T2SS, R33E, 390 FSL & 100 FEL  FTP New: Unit P., Sec 29, T2SS, R33E, 100 FNL & 905 FEL  LTPBHL New: Unit A. Sec 29, T2SS, R33E, 100 FNL & 905 FEL  TYD/TO Current: Unit P.,	BURI	EAU OF LAND MANAGEMENT	5. Lease Serial No.	5. Lease Serial No. NMNM26394			
1. Type of Well    Oil Well   Gas Well   Other	Do not use this f	form for proposals to drill or t		e or Tribe Name			
2. Name of Operator CIMAREX ENERGY COMPANY  3a. Address 6001 DEALVILLE BLVD STE 300N, MIDLAND, \$3b. Phone No. (include area code) (432) 571-7800  4. Location of Well (*Footage, Sec., T.K.M., or Survey Description)  5EC 2917258/R33E/MMP  12. CHECK THE APPROPRIATE BOX(FS) TO INDICATE NATURE OF NOTICE, REPORT OR OTHER DATA  TYPE OF SUBMISSION  12. CHECK THE APPROPRIATE BOX(FS) TO INDICATE NATURE OF NOTICE, REPORT OR OTHER DATA  TYPE OF SUBMISSION  13. Address  14. Address  15. Check The Appropriated Desperal Plydraulic Fracturing Reclamation  16. Address  17. Per Of ACTION  17. Notice of Intent  18. Address  19. Subsequent Report  19. Subsequent Report  19. Subsequent Report  19. Beach Abandonment Notice  19. Desperal Plays Back  19. Beach Proposed or Completed Operation: Clearly state all performed details, including estimated starting date of any proposed work and approximate duration thereof if the proposal is to depend directions if the operation recursuits in a multiple completion of the moveled operation is the dependent controllating, investment because the ancessed and true vertical depths of life direction in the proposal in a state of the moveled operation is fired operation in a result in a multiple completion of the moveled operation is fired operation in a result in a multiple completion in a result in a multiple completion in a result in a multiple completion in a result of intention all proposal in a proposal proposal on a result in a multiple completion in a result of intention, a fired operation in the proposal in a result of intention all proposal in a result of intention and provided in the proposal in a result of intention and provided propagal in a result	SUBMIT IN 1	TRIPLICATE - Other instructions on page	7. If Unit of CA/Ag	7. If Unit of CA/Agreement, Name and/or No.			
2. Name of Operator CIMAREX ENERGY COMPANY  3a. Address 6001 DEAUVILLE BLVD STE 300N, MIDLAND, 18b. Phone No. (Include area code)  (432) 571-7800  10. Field and Pool or Exploratory Area BOBCAT DRAW, Upper Wolfcamp/BOBCAT DRAW; U  11. Country or Parish, State LEANM  12. CILECK TIIE APPROPRIATE BOX(ES) TO INDICATE NATURE OF NOTICE, REPORT OR OTHER DATA  TYPE OF SUBMISSION  17. Country or Parish, State LEANM  18. Country or Parish, State LEANM  19. Notice of Intent  19. Notice of Intent  19. Notice of Intent  19. Notice of Intent  19. Lean Abandonment Notice  10. Describe Proposed or Completed Operation. Clearly state all pertinent details, including estimated starting date or any proposed work and approximate duration thereof. If the proposal is to deepen directionally or recomplete horizontally, give subsurface locations and measured and true vertical depths of all pertinent markers and zones. Attach the Boad under which the work will be perforance or provide the Boad No. on file with BLMB. Regulard subsequent reports must leave with a provide motice must be filed only after all requirements, including reclamation, have been completed and the operator has detenmined that the site is ready for final imagection.)  Cimarex Energy Co. respectfully requests to change the APD as follows:  SHLKOP Current: Unit P, Sec 29, T25S, R33E, 390 FSL & 1160 FEL SHLKOP New: Unit P, Sec 29, T25S, R33E, 390 FSL & 104 FEL TYD/TD Current: Unit P, Sec 29, T25S, R33E, 100 FSL & 905 FEL  LTP/BHL Current: Unit P, Sec 29, T25S, R33E, 100 FSL & 905 FEL  TVD/TD Current: Unit P, Sec 29, T25S, R33E, 100 FSL & 905 FEL		_	8 Well Name and N	Jo			
3a. Audress 6001 DEAUVILLE BLVD STE 300N, MIDLAND.   3b. Phone No. (include area code)   10. Field and Pool or Exploratory Area BOBCAT DRAW; Upper Wolfcamp/BOBCAT DRAW; Upper Draw Draw Draw Draw Draw Draw Draw Dra		Vell Other		o. Wen reame and r	CASCADE 29 FEDERAL/74H		
A   Location of Well   Footage, Sec. T. R.M. or Survey Descriptions	2. Name of Operator CIMAREX ENER	RGY COMPANY		9. API Well No. 30	02550293		
4. Location of Well (Footage, Sec., T.R.M., or Survey Description)  SEC 29/T25S/R33E/NMP  12. CHECK THE APPROPRIATE BOXIES) TO INDICATE NATURE OF NOTICE, REPORT OR OTHER DATA  TYPE OF SUBMISSION  TYPE OF SUBMISSION  Alter Casing   Hydraulic Fracturing   Reclamation   Well Integrity	3a. Address 6001 DEAUVILLE BLVI	3 0 1 2 000 11, 1111 B 11 12, 1	,	′			
12. CHECK THE APPROPRIATE BOX(ES) TO INDICATE NATURE OF NOTICE, REPORT OR OTHER DATA   TYPE OF SUBMISSION			300		· · · · · · · · · · · · · · · · · · ·		
TYPE OF SUBMISSION  Acidize   Notice of Intent   Acidize   Deepen   Production (Start/Resume)   Water Shut-Off     Notice of Intent   Acidize   Deepen   Production (Start/Resume)   Water Shut-Off     Subsequent Report   Casing Repair   New Construction   Recomplete   Other     Change Plans   Plug and Ahandon   Temporarily Ahandon     Final Ahandonment Notice   Convert to Injection   Plug Back   Water Disposal     Describe Proposed or Completed Operation: Clearly state all pertinent details, including estimated starting date of any proposed work and approximate duration thereof. If the proposal is to deepen directionally or recomplete horizontally, give subsurface locations and measured and true vertical depths of all pertinent markers and zones. Attact the Bend under which the work will be perfound or provide the Bond No. on file with BLMBIA. Required subsequent reports must be filed once testing has bee completed. Final Ahandonment Notices must be filed only after all requirements, including reclamation, have been completed and the operator has determined that the site is ready for final inspection.)  Cimarex Energy Co. respectfully requests to change the APD as follows:  SHLKOP Current: Unit P, Sec 29, TZSS, R33E, 390 FSL & 1160 FEL SHLKOP New: Unit P, Sec 29, TZSS, R33E, 100 FSL & 1080 FEL  FTP Current: Unit P, Sec 29, TZSS, R33E, 100 FSL & 1080 FEL  LTP/BHL Current: Unit A, Sec 29, TZSS, R33E, 100 FSL & 1080 FEL  TVD/TD Current: 12,13TV/D, 16,871MD  Continued on page 3 additional information  14.1 bereby certify that the foregoing is true and currect. Name (Printed/Typed)  Brittany GORDON / Ph; (432) 571-7800  Title  Petroleum Engineer  Title  Petroleum Engineer  Title  Onfice CARLSBAD  Office CARLSBAD	·	2.,M., or Survey Description)			sh, State		
Notice of Intent	12. CHE	CK THE APPROPRIATE BOX(ES) TO IN	NDICATE NATURE	OF NOTICE, REPORT OR O	THER DATA		
Alter Casing	TYPE OF SUBMISSION		TY	PE OF ACTION			
Alter Casing	Notice of Intent	Acidize Dee	epen	Production (Start/Resume	e) Water Shut-Off		
Subsequent Report   Change Plans   Plug and Abandon   Temporarily Abandon	Trouble of lintent	Alter Casing Hyd	Iraulic Fracturing	Reclamation	Well Integrity		
Final Abandonment Notice	Subsequent Report				<b>V</b> Other		
13. Describe Proposed or Completed Operation: Clearly state all pertinent details, including estimated starting date of any proposed work and approximate duration thereof. If the proposal is to deepen directionally or recomplete horizontally, give subsurface locations and measured and true vertical depths of all pertinent markers and zones. Attach the Bond under which the work will be performed or provide the Bond No. on file with BLM/BIA. Required subsequent reports must be filed within 30 days following completion of the involved operations. If the operation results in a multiple completion or recompletion in a new interval, a Form 3160-4 must be filed once testing has bee completed. Final Abandonment Notices must be filed only after all requirements, including reclamation, have been completed and the operator has detennined that the site is ready for final inspection.)  Cimarex Energy Co. respectfully requests to change the APD as follows:  SHL/KOP Current: Unit P, Sec 29, T25S, R33E, 390 FSL & 1160 FEL SHL/KOP New: Unit P, Sec 29, T25S, R33E, 210 FSL & 1080 FEL  FTP Current: Unit P, Sec 29, T25S, R33E, 100 FNL & 1080 FEL  LTP/BHL Current: Unit A, Sec 29, T25S, R33E, 100 FNL & 1080 FEL  LTP/BHL New: Unit A, Sec 29, T25S, R33E, 100 FNL & 905 FEL  TVD/TD Current: 12,315TVD, 16,871MD  Continued on page 3 additional information  14. I hereby certify that the foregoing is true and correct. Name (Printed/Typed)  Brittany Gordon / Ph: (432) 571-7800  Title  Regulatory Analyst  Title  Regulatory Analyst  Title  Petroleum Engineer  Title  Conditions of approval, if any, are attached. Approval of this notice does not warrant or Title  Conditions of approval, if any, are attached. Approval of this notice does not warrant or Office. CARLSBAD			-	= ' '			
the proposal is to deepen directionally or recomplete horizontally, give subsurface locations and measured and true vertical depths of all pertinent markers and zones. Attact the Bond under which the work will be performed or provide the Bond No. on file with BLM/BIA. Required subsequent reports must be filed undit of the involved operations. If the operation results in a multiple completion or recompletion in a new interval, a Form 3160-4 must be filed once testing has bee completed. Final Abandonment Notices must be filed only after all requirements, including reclamation, have been completed and the operator has detennined that the site is ready for final inspection.)  Cimarex Energy Co. respectfully requests to change the APD as follows:  SHL/KOP Current: Unit P, Sec 29, T25S, R33E, 390 FSL & 1160 FEL SHL/KOP New: Unit P, Sec 29, T25S, R33E, 210 FSL & 1080 FEL  FTP Current: Unit P, Sec 29, T25S, R33E, 390 FSL & 1204 FEL  FTP New: Unit P, Sec 29, T25S, R33E, 100 FNL & 1204 FEL  LTP/BHL Current: Unit A, Sec 29, T25S, R33E, 100 FNL & 1204 FEL  LTP/BHL New: Unit A, Sec 29, T25S, R33E, 100 FNL & 1204 FEL  LTP/BHL New: Unit A, Sec 29, T25S, R33E, 100 FNL & 905 FEL  TVD/TD Current: 12,315TVD, 16,871MD  Continued on page 3 additional information  14. Ihereby certify that the foregoing is true and correct. Name (Printed/Typed)  Signature  Date  O5/11/2023  THE SPACE FOR FEDERAL OR STATE OFICE USE  Approved by  CHRISTOPHER WALLS / Ph: (575) 234-2234 / Approved  Conditions of approval, if any, are attached. Approval of this notice does not warrant or certify that the applicant holds legal or equitable title to those rights in the subject lease  Office CARLSBAD					work and approximate duration thereof If		
Continued on page 3 additional information  14. I hereby certify that the foregoing is true and correct. Name (Printed/Typed) BRITTANY GORDON / Ph: (432) 571-7800  Title  Regulatory Analyst  Title  O5/11/2023  THE SPACE FOR FEDERAL OR STATE OFICE USE  Approved by CHRISTOPHER WALLS / Ph: (575) 234-2234 / Approved  Conditions of approval, if any, are attached. Approval of this notice does not warrant or certify that the applicant holds legal or equitable title to those rights in the subject lease  Office CARLSBAD	completed. Final Abandonment Not is ready for final inspection.)  Cimarex Energy Co. respectfu  SHL/KOP Current: Unit P, Sec SHL/KOP New: Unit P, Sec 29  FTP Current: Unit P, Sec 29, T  FTP New: Unit P, Sec 29, T25  LTP/BHL Current: Unit A, Sec	Illy requests to change the APD as follows: 29, T25S, R33E, 390 FSL & 1160 FEL D, T25S, R33E, 210 FSL & 1080 FEL S, R33E, 390 FSL & 1204 FEL S, R33E, 100 FSL & 905 FEL 29, T25S, R33E, 100 FNL & 1204 FEL	nts, including reclan				
Continued on page 3 additional information  14. I hereby certify that the foregoing is true and correct. Name (Printed/Typed) BRITTANY GORDON / Ph: (432) 571-7800  Title  Regulatory Analyst  Title  O5/11/2023  THE SPACE FOR FEDERAL OR STATE OFICE USE  Approved by CHRISTOPHER WALLS / Ph: (575) 234-2234 / Approved  Conditions of approval, if any, are attached. Approval of this notice does not warrant or certify that the applicant holds legal or equitable title to those rights in the subject lease  Office CARLSBAD	TVD/TD 0::::::::::::::::::::::::::::::::::::	4.C. 0.74MD					
14. I hereby certify that the foregoing is true and correct. Name (Printed/Typed)  BRITTANY GORDON / Ph: (432) 571-7800  Title  Regulatory Analyst  Title  Objuility Analyst  Title  Approved by  CHRISTOPHER WALLS / Ph: (575) 234-2234 / Approved  Conditions of approval, if any, are attached. Approval of this notice does not warrant or certify that the applicant holds legal or equitable title to those rights in the subject lease  Office  CARLSBAD		·					
BRITTANY GORDON / Ph: (432) 571-7800  Title  Regulatory Analyst  Date  05/11/2023  THE SPACE FOR FEDERAL OR STATE OFICE USE  Approved by  CHRISTOPHER WALLS / Ph: (575) 234-2234 / Approved  Conditions of approval, if any, are attached. Approval of this notice does not warrant or certify that the applicant holds legal or equitable title to those rights in the subject lease  Office CARLSBAD							
THE SPACE FOR FEDERAL OR STATE OFICE USE  Approved by  CHRISTOPHER WALLS / Ph: (575) 234-2234 / Approved  Conditions of approval, if any, are attached. Approval of this notice does not warrant or certify that the applicant holds legal or equitable title to those rights in the subject lease  Office CARLSBAD				y Analyst			
Approved by  CHRISTOPHER WALLS / Ph: (575) 234-2234 / Approved  Conditions of approval, if any, are attached. Approval of this notice does not warrant or certify that the applicant holds legal or equitable title to those rights in the subject lease  Office CARLSBAD	Signature		Date	05/11	/2023		
CHRISTOPHER WALLS / Ph: (575) 234-2234 / Approved  Conditions of approval, if any, are attached. Approval of this notice does not warrant or certify that the applicant holds legal or equitable title to those rights in the subject lease  Office CARLSBAD		THE SPACE FOR FED	DERAL OR ST	ATE OFICE USE			
CHRISTOPHER WALLS / Ph: (575) 234-2234 / Approved  Conditions of approval, if any, are attached. Approval of this notice does not warrant or certify that the applicant holds legal or equitable title to those rights in the subject lease  Office CARLSBAD	Approved by						
Conditions of approval, if any, are attached. Approval of this notice does not warrant or certify that the applicant holds legal or equitable title to those rights in the subject lease  Office CARLSBAD		5) 234-2234 / Approved		oleum Engineer			
which would child die applicant to conduct operations increon.	Conditions of approval, if any, are attack	hed. Approval of this notice does not warra equitable title to those rights in the subject l	nt or	RLSBAD	12.00		

Title 18 U.S.C Section 1001 and Title 43 U.S.C Section 1212, make it a crime for any person knowingly and willfully to make to any department or agency of the United States any false, fictitious or fraudulent statements or representations as to any matter within its jurisdiction.

(Instructions on page 2)

#### **GENERAL INSTRUCTIONS**

This form is designed for submitting proposals to perform certain well operations and reports of such operations when completed as indicated on Federal and Indian lands pursuant to applicable Federal law and regulations. Any necessary special instructions concerning the use of this form and the number of copies to be submitted, particularly with regard to local area or regional procedures and practices, are either shown below, will be issued by or may be obtained from the local Federal office.

#### SPECIFIC INSTRUCTIONS

*Item 4* - Locations on Federal or Indian land should be described in accordance with Federal requirements. Consult the local Federal office for specific instructions.

Item 13: Proposals to abandon a well and subsequent reports of abandonment should include such special information as is required by the local Federal office. In addition, such proposals and reports should include reasons for the abandonment; data on any former or present productive zones or other zones with present significant fluid contents not sealed off by cement or otherwise; depths (top and bottom) and method of placement of cement plugs; mud or other material placed below, between and above plugs; amount, size, method of parting of any casing, liner or tubing pulled and the depth to the top of any tubing left in the hole; method of closing top of well and date well site conditioned for final inspection looking for approval of the abandonment. If the proposal will involve **hydraulic fracturing operations**, you must comply with 43 CFR 3162.3-3, including providing information about the protection of usable water. Operators should provide the best available information about all formations containing water and their depths. This information could include data and interpretation of resistivity logs run on nearby wells. Information may also be obtained from state or tribal regulatory agencies and from local BLM offices.

#### NOTICES

The privacy Act of 1974 and the regulation in 43 CFR 2.48(d) provide that you be furnished the following information in connection with information required by this application.

AUTHORITY: 30 U.S.C. 181 et seq., 351 et seq., 25 U.S.C. 396; 43 CFR 3160.

PRINCIPAL PURPOSE: The information is used to: (1) Evaluate, when appropriate, approve applications, and report completion of subsequent well operations, on a Federal or Indian lease; and (2) document for administrative use, information for the management, disposal and use of National Resource lands and resources, such as: (a) evaluating the equipment and procedures to be used during a proposed subsequent well operation and reviewing the completed well operations for compliance with the approved plan; (b) requesting and granting approval to perform those actions covered by 43 CFR 3162.3-2, 3162.3-3, and 3162.3-4; (c) reporting the beginning or resumption of production, as required by 43 CFR 3162.4-1(c)and (d) analyzing future applications to drill or modify operations in light of data obtained and methods used.

ROUTINE USES: Information from the record and/or the record will be transferred to appropriate Federal, State, local or foreign agencies, when relevant to civil, criminal or regulatory investigations or prosecutions in connection with congressional inquiries or to consumer reporting agencies to facilitate collection of debts owed the Government.

EFFECT OF NOT PROVIDING THE INFORMATION: Filing of this notice and report and disclosure of the information is mandatory for those subsequent well operations specified in 43 CFR 3162.3-2, 3162.3-3, 3162.3-4.

The Paperwork Reduction Act of 1995 requires us to inform you that:

The BLM collects this information to evaluate proposed and/or completed subsequent well operations on Federal or Indian oil and gas leases.

Response to this request is mandatory.

The BLM would like you to know that you do not have to respond to this or any other Federal agency-sponsored information collection unless it displays a currently valid OMB control number.

**BURDEN HOURS STATEMENT:** Public reporting burden for this form is estimated to average 8 hours per response, including the time for reviewing instructions, gathering and maintaining data, and completing and reviewing the form. Direct comments regarding the burden estimate or any other aspect of this form to U.S. Department of the Interior, Bureau of Land Management (1004-0137), Bureau Information Collection Clearance Officer (WO-630), 1849 C St., N.W., Mail Stop 401 LS, Washington, D.C. 20240

(Form 3160-5, page 2)

### **Additional Information**

#### **Additional Remarks**

TVD/TD New: 12,527TVD, 17,394MD

We are also requesting to omit the DV tool from the 7-5/8 intermediate casing string. In lieu of a DV tool, Coterra will retain the option to pump down the 7-5/8 annulus through casing valves with the appropriate cement slurry in the event returns to surface are not achieved on the primary job.

We will also like to request to skid the rig after surface casing and perform off line cement. Please see the attached drilling plan, BOPs, Chokes, Directional plan, OLC procedure and C102.

#### **Location of Well**

 $0. \ SHL: \ SESE / \ 390 \ FSL / \ 1160 \ FEL / \ TWSP: \ 25S / \ RANGE: \ 33E / \ SECTION: \ 29 / \ LAT: \ 32.095383 / \ LONG: \ -103.589623 \ (\ TVD: \ 0 \ feet, \ MD: \ 0 \ feet \ )$   $PPP: \ SESE / \ 390 \ FSL / \ 1204 \ FEL / \ TWSP: \ 25S / \ RANGE: \ 33E / \ SECTION: \ 29 / \ LAT: \ 32.095383 / \ LONG: \ -103.589665 \ (\ TVD: \ 12315 \ feet, \ MD: \ 12809 \ feet \ )$   $BHL: \ NENE / \ 100 \ FNL / \ 1204 \ FEL / \ TWSP: \ 25S / \ RANGE: \ 33E / \ SECTION: \ 29 / \ LAT: \ 32.108552 / \ LONG: \ -103.589658 \ (\ TVD: \ 12315 \ feet, \ MD: \ 16871 \ feet \ )$ 

District I

1625 N. French Dr., Hobbs, NM 88240 Phone: (575) 393-6161 Fax: (575) 393-0720 District II

811 S. First St., Artesia, NM 88210 Phone: (575) 748-1283 Fax: (575) 748-9720 District III

1000 Rio Brazos Road, Aztec, NM 87410 Phone: (505) 334-6178 Fax: (505) 334-6170 District IV 1220 S. St. Francis Dr., Santa Fe, NM 87505

1220 S. St. Francis Dr., Santa Fe, NM 87505 Phone: (505) 476-3460 Fax: (505) 476-3462

## State of New Mexico Energy, Minerals & Natural Resources Department OIL CONSERVATION DIVISION 1220 South St. Francis Dr. Santa Fe, NM 87505

Form C-102 Revised August 1, 2011 Submit one copy to appropriate District Office

☐ AMENDED REPORT

#### WELL LOCATION AND ACREAGE DEDICATION PLAT

<sup>1</sup> API Number	r	<sup>2</sup> Pool Code	<sup>3</sup> Pool Name	
30-025-50293 98180			WC-025 G-09 S253309P;UPR Wolfcar	np
4 Property Code		<sup>5</sup> Pr	<sup>6</sup> Well Number	
39981		CASCAI	74H	
<sup>7</sup> <b>OGRID No.</b>		<sup>8</sup> O <sub>J</sub>	<sup>9</sup> Elevation	
215099		CIMARE	3398.4	


#### <sup>10</sup> Surface Location

UL or lot no.	Section	Township	Range	Lot Idn	Feet from the	North/South line	Feet from the	East/West line	County
P	29	25S	33E		210	SOUTH	1080	EAST	LEA

#### <sup>11</sup> Bottom Hole Location If Different From Surface

UL or lot no. A	Section 29	Township 25S	Range 33E	Lot Idn	Feet from t 100	ne North/South line NORTH	Feet from the 905	East/West line EAST	County LEA
12 Dedicated Acre	es 13 .	Joint or Infill	14 Conso	lidation Code	15 Orde	r No.			
320									

No allowable will be assigned to this completion until all interests have been consolidated or a non-standard unit has been approved by the division.

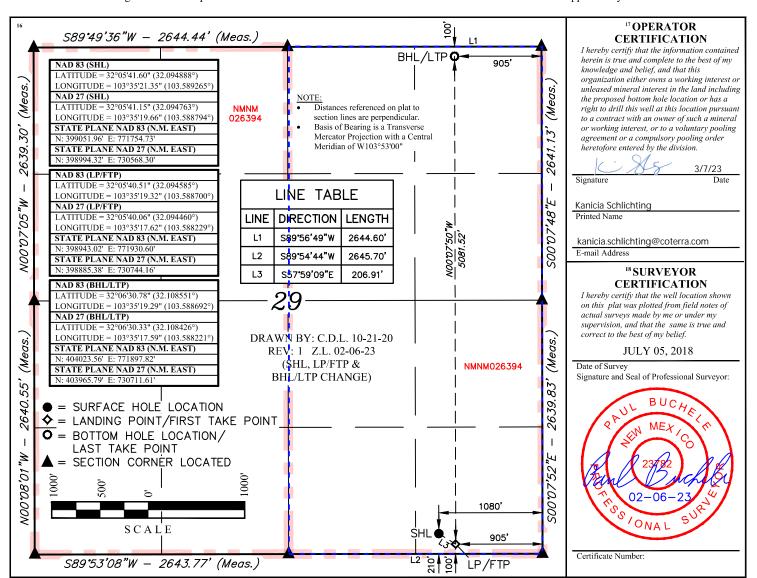



### Cascade 29 Fed 74H


CACTUS FOR SERVICE WEARBUSHING IN CASING HEAD & CASING SPOOL


**PREPARED ON 03-29-2021** 


### LEA CO., NM

### 2. Casing Program

Hole Size	Casing Depth From	Casing Depth To		Casing Size	Weight (lb/ft)	Grade	Conn.	SF Collapse	SF Burst	SF Tension
14 3/4	0	995	995	10-3/4"	40.50	J-55	BT&C	3.67	7.26	15.61
9 7/8	0	12499	12298	7-5/8"	29.70	HCL-80	BT&C	2.47	1.20	1.87
6 3/4	0	11749	11749	5-1/2"	20.00	L-80	LT&C	1.16	1.20	1.87
6 3/4	11749	17159	12337	5"	18.00	P-110	BT&C	1.68	1.70	54.80
	•				BLM	Minimum Sa	fety Factor	1.125		1.6 Dry

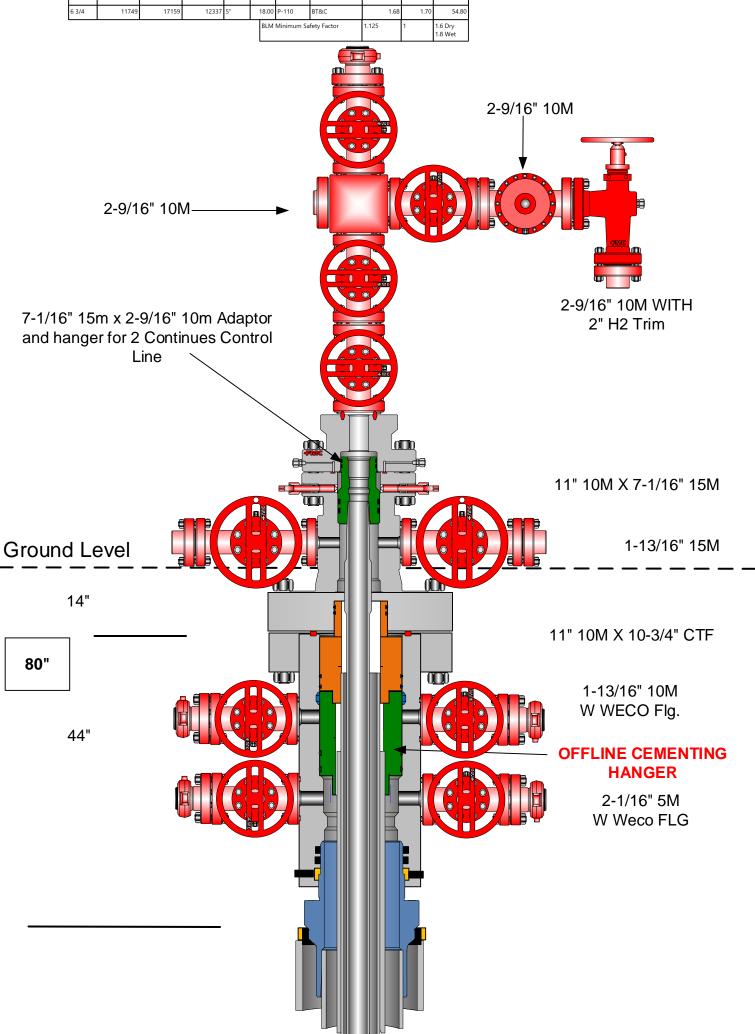

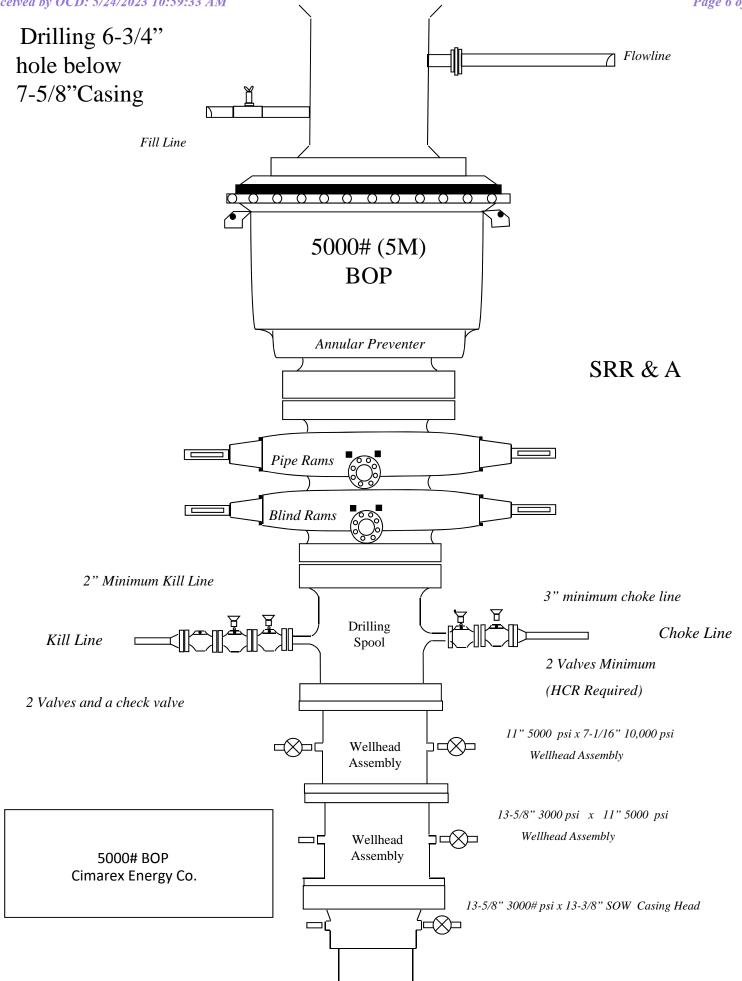

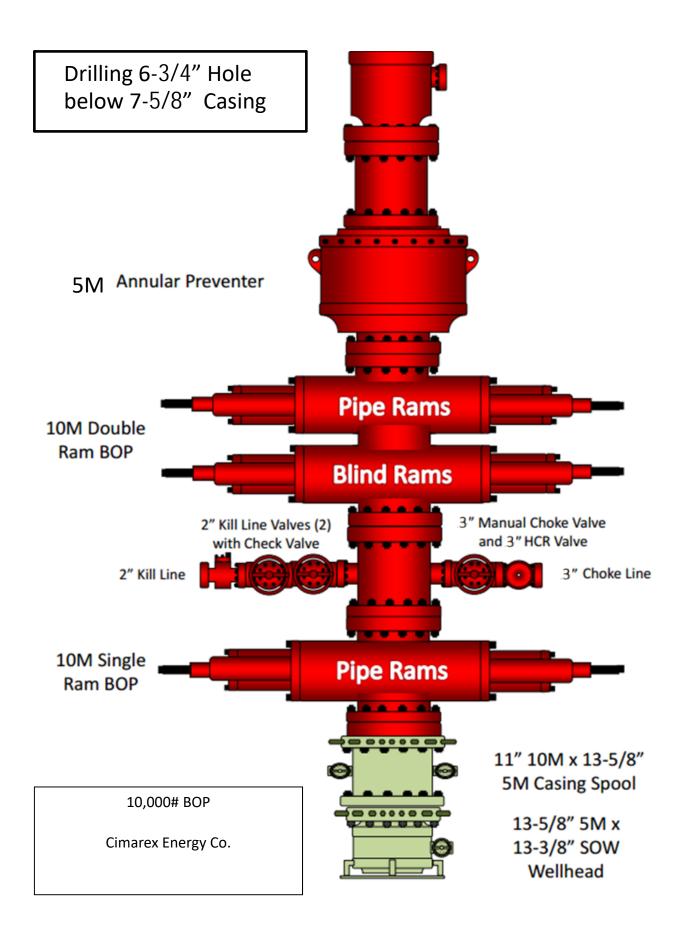

### 1. Geological Formations

TVD of target 12,527 MD at TD 17,394

Pilot Hole TD N/A

Deepest expected fresh water

Formation	Depth (TVD) from KB	Water/Mineral Bearing/Target Zone	Hazards
Rustler	994	Useable Water	
Salt	1328	N/A	
Lamar	4920	N/A	
Bell Canyon	4954	Hydrocarbons	
Cherry Canyon	6014	Hydrocarbons	
Brushy Canyon	7508	Hydrocarbons	
Bone Spring	9048	Hydrocarbons	
Avalon Sand	9723	Hydrocarbons	
2nd Bone Spring	10415	Hydrocarbons	
3rd Bone Spring	11054	Hydrocarbons	
Wolfcamp	12179	Hydrocarbons	

### 2. Casing Program

	•	Casing Depth To	Setting Depth TVD	Casing Size	Weight (lb/ft)	Grade	Conn.	SF Collapse	SF Burst	SF Tension
14 3/4	0	995	995	10-3/4"	40.50	J-55	BT&C	3.67	7.26	15.61
9 7/8	0	12499	12298	7-5/8"	29.70	HCL-80	BT&C	2.47	1.20	1.87
6 3/4	0	11749	11749	5-1/2"	20.00	L-80	LT&C	1.16	1.20	1.87
6 3/4	11749	17159	12337	5"	18.00	P-110	BT&C	1.68	1.70	54.80
					BLM	Minimum Sa	fety Factor	1.125	1	1.6 Dry 1.8 Wet

TVD was used on all calculations.

All casing strings will be tested in accordance with Onshore Oil and Gas Order #2 III.B.1.h

Request Variance for 5-1/2" x 7-5/8" annular clearance. The portion that does not meet clearance will not be cemented

<u>DV Tool</u>: Coterra is requesting to omit the DV tool from the 7-5/8" intermediate casing string. In lieu of a DV tool, Coterra will retain the option to pump down the 7-5/8" annulus through casing valves with the appropriate cement slurry in the event returns to surface are not achieved on the primary job.

### Cimarex Energy Co., Cascade 29 Federal 74H

	Y or N
Is casing new? If used, attach certification as required in Onshore Order #1	Y
Does casing meet API specifications? If no, attach casing specification sheet.	Υ
Is premium or uncommon casing planned? If yes attach casing specification sheet.	Y
Does the above casing design meet or exceed BLM's minimum standards? If not provide justification (loading assumptions, casing design criteria).	Υ
Will the intermediate pipe be kept at a minimum 1/3 fluid filled to avoid approaching the collapse pressure rating of the casing?	Υ
Is well located within Capitan Reef?	N
If yes, does production casing cement tie back a minimum of 50' above the Reef?	N
Is well within the designated 4 string boundary.	N
Is well located in SOPA but not in R-111-P?	N
If yes, are the first 2 strings cemented to surface and 3rd string cement tied back 500' into previous casing?	N
Is well located in R-111-P and SOPA?	N
If yes, are the first three strings cemented to surface?	N
Is 2nd string set 100' to 600' below the base of salt?	N
ls well located in high Cave/Karst?	N
If yes, are there two strings cemented to surface?	N
(For 2 string wells) If yes, is there a contingency casing if lost circulation occurs?	N
ls well located in critical Cave/Karst?	N
If yes, are there three strings cemented to surface?	N
s AC Report included?	N

### 3. Cementing Program

Casing	# Sks	Wt. lb/gal	-	H2O gal/sk	500# Comp. Strength (hours)	Slurry Description
Surface	338	13.50	1.72	9.15	15.5	Lead: Class C + Bentonite
	156	14.80	1.34	6.32	9.5	Tail: Class C + LCM
Intermediate	994	10.30	3.64	22.18		Lead: Tuned Light + LCM
	198	14.80	1.36	6.57	9.5	Tail: Class C + Retarder
Production	695	14.20	1.30	5.86	14:30	Tail: 50:50 (Poz:H) + Salt + Bentonite + Fluid Loss + Dispersant + SMS
		•	-	-		

Casing String	тос	% Excess
Surface	0	42
Intermediate	0	49
Production	12299	25

 ${\it Cimarex \ request \ the \ ability \ to \ perform \ casing \ integrity \ tests \ after \ plug \ bump \ of \ cement \ job.}$ 

### 4. Pressure Control Equipment

A variance is requested for the use of a diverter on the surface casing. See attached for schematic.

BOP installed and tested before drilling which hole?	Size	Min Required WP	Туре		Tested To
9 7/8	13 5/8	5M	Annular	Х	
			Blind Ram		
			Pipe Ram	Х	5M
			Double Ram	Х	
			Other		
6 3/4	13 5/8	10M	Annular	Х	50% of working pressure
			Blind Ram		
			Pipe Ram	Х	10M
			Double Ram	Х	
			Other		

BOP/BOPE will be tested by an independent service company to 250 psi low and the high pressure indicated above per Onshore Order 2 requirements. The System may be upgraded to a higher pressure but still tested to the working pressure listed in the table above. If the system is upgraded all the components installed will be functional and tested.

Pipe rams will be operationally checked each 24 hour period. Blind rams will be operationally checked on each trip out of the hole. These checks will be noted on the daily tour sheets. Other accessories to the BOP equipment will include a Kelly cock and floor safety valve (inside BOP) and choke lines and choke manifold. See attached schematics.

Х	Formation integrity test will be performed per Onshore Order #2.  On Exploratory wells or on that portion of any well approved for a 5M BOPE system or greater, a pressure integrity test of each casing shoe shall be performed.  Will be tested in accordance with Onshore Oil and Gas Order #2 III.B.1.i.							
Х	A va	ariance is requested for the use of a flexible choke line from the BOP to Choke Manifold. See attached for specs and hydrostatic test chart.						
	N	Are anchors required by manufacturer?						

#### 5. Mud Program

Depth	Туре	Weight (ppg)	Viscosity	Water Loss
0' to 995'	Fresh Water	7.83 - 8.33	28	N/C
995' to 12499'	Brine Diesel Emulsion	8.50 - 9.00	30-35	N/C
12499' to 17159'	ОВМ	12.00 - 12.50	50-70	N/C

Sufficient mud materials to maintain mud properties and meet minimum lost circulation and weight increase requirements will be kept on location at all times.

The Brine Emulsion is completely saturated brine fluid that ties diesel into itself to lower the weight of the fluid. The drilling fluid is completely salt saturated.

What will be used to monitor the loss or gain of fluid?	PVT/Pason/Visual Monitoring

#### 6. Logging and Testing Procedures

Logg	Logging, Coring and Testing									
	Will run GR/CNL fromTD to surface (horizontal well – vertical portion of hole). Stated logs run will be in the Completion Report and submitted to the BLM.									
	No logs are planned based on well control or offset log information.									
	Drill stem test?									
	Coring?									

Additional Logs Planned	Interval

### 7. Drilling Conditions

Condition	
BH Pressure at deepest TVD	8019 psi
Abnormal Temperature	No

Hydrogen Sulfide (H2S) monitors will be installed prior to drilling out the surface shoe. If H2S is detected in concentrations greater than 100 ppm, the operator will comply with the provisions of Onshore Oil and Gas Order #6. If Hydrogen Sulfide is encountered, measured values and formations will be provided to the BLM.

H2S is present

H2S plan is attached

### 8. Other Facets of Operation

### 9. Wellhead

A multi-bowl wellhead system will be utilized.

After running the 10-3/4" surface casing, a 13 5/8" BOP/BOPE system with a minimum working pressure of 10000 psi will be installed on the wellhead system and will be pressure tested to 250 psi low followed by a 10000 psi test. Annular will be tested to working pressure, or a maximum test pressure of 5000 psi. The pressure test will be repeated at least every 30days, as per Onshore Order No. 2.

The multi-bowl wellhead will be installed by vendor's representative. A copy of the installation instructions has been sent to the BLM field office.

The wellhead will be installed by a third-party welder while being monitored by the wellhead vendor representative.

All BOP equipment will be tested utilizing a conventional test plug. Not a cup or J-packer type.

A solid steel body pack-off will be utilized after running and cementing the intermediate casing. After installation the pack-off and lower flange will be pressure tested to 10000 psi.

All casing strings will be tested as per Onshore Order No.2 to atleast 0.22 psi/ft or 1,500 whichever is greater and not to exceed 70% of casing burst.

If well conditions dictate conventional slips will be set and BOPE will be tested to appropriate pressures based on permitted pressure requirements.

#### 10.Other Variances

Cimarex requests to perform offline cementing. OLC procedure as follows: 1. Land casing on solid body mandrel hanger. Engage packoff and lock ring 2. Install BPV. 3. Skid rig. 4. Check for pressure and remove BPV. 5. Circulate down casing, taking returns through casing valves. 6. Pump lead and tail cement. 7. Displace cement and bump the plug. 8. Ensure floats are holding pressure. 9. RD cement crew. 10. Install BPV and TA cap.

Cimarex requests permission to skid the rig to the next well on the pad to begin operations instead of waiting 8 hours for surface cement to harden on this 74H well. Surface cement will be pumped and we will ensure floats hold, do a green cement test and then skid to the next well on pad. We will not perform any operations on this 74H well until at least 8 hours and when both tail and lead slurry reach 500 psi. The mandrel hanger is made up on the last joint of 10 3/4" casing and then lowered down with and landing joint. It is then lowered down until the mandrel contacts the landing ring which is pre-welded to the conductor pipe. At this point the 10 3/4"casing is entirely supported by the conductor pipe via the landing ring/mandrel and is independent from the rig. This allows us to walk the rig away from the 74H well and begin work on the next well while the cement is hardening. There is no way for the casing to be moved or knocked off center since it is hanging from the landing ring.

### **Tapered Production Specs 5.5" 23# L80 LT&C**

Burst-14530 psi Collapse-14540 Tension-729000 lbs/ft

### 5" 18# P110 BT&C

Burst-13940 Collapse-13470 Tension-580000/ body 388000/ joint Received by OCD: 5/24/2023 10:59:33 AM

Page 17 of 36

### Cementing Operational Workflow

### **Conventional Cementing**

- 1. Land casing on fluted mandrel hanger
- Circulate down casing, taking returns through BOP stack
- 3. Pump lead and tail cement
- 4. Displace cement and bump the plug
- 5. Ensure floats are holding pressure
- 6. RD cement crew
- 7. Install packoff to isolate pressure
- 8. Install BPV and skid rig


### Offline Cementing

- Land casing on <u>solid body</u> mandrel hanger
  - a) Engage packoff and lockring
- 2. Install BPV
- 3. Skid rig
- 4. Check for pressure and remove BPV
- 5. Circulate down casing, taking returns through casing valves
- 6. Pump lead and tail cement
- 7. Displace cement and bump the plug
- 8. Ensure floats are holding pressure
- 9. RD cement crew
- 10. Install BPV and TA cap

Received by OCD: 5/24/2023 10:59:33 AM Page 18 of 36

### Conventional Cementing Equipment-Fluted Mandrel


- Fluted Hanger allows returns up past the hanger body
- Returns throughout cement job flow up through BOP stack and into flowline
- Packoff is installed <u>after</u> cement job to isolate pressure above and below hanger
- Lockring engaged during packoff installation

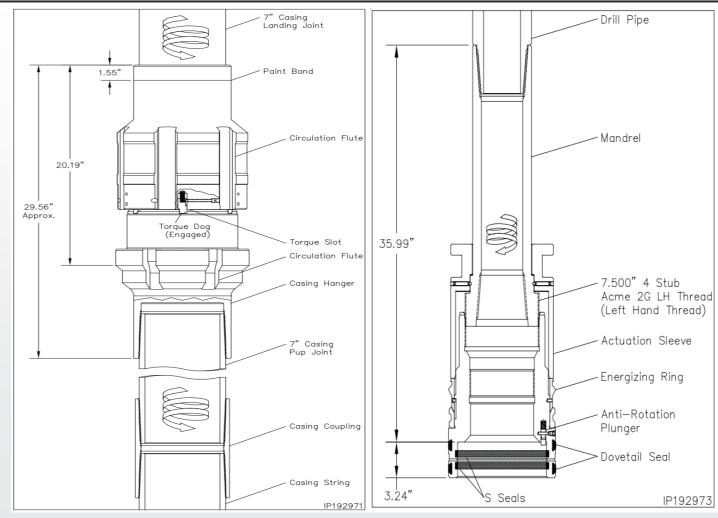

Page 19 of 36 Received by OCD: 5/24/2023 10:59:33 AM

### Offline Cementing Equipment-Solid Body Mandrel Hanger


- Solid Body Mandrel Hanger allows for casing to be landed and pressure isolated in one step, prior to cementing
- Lockring is engaged to lock casing in place
- Casing is isolated and returns throughout cement job flow through the casing valves and through flowback iron independent of rig

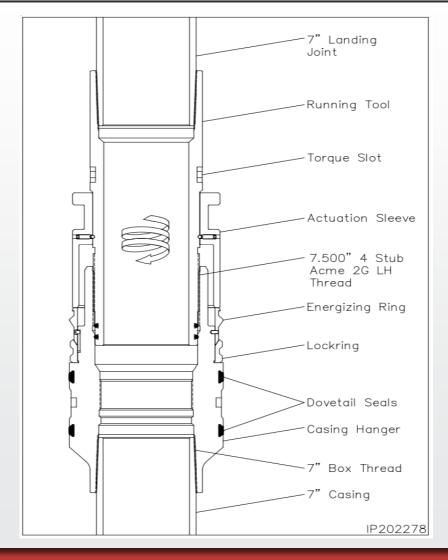


Received by OCD: 5/24/2023 10:59:33 AM

Page 20 of 36

### Conventional Cementing Flow Diagram

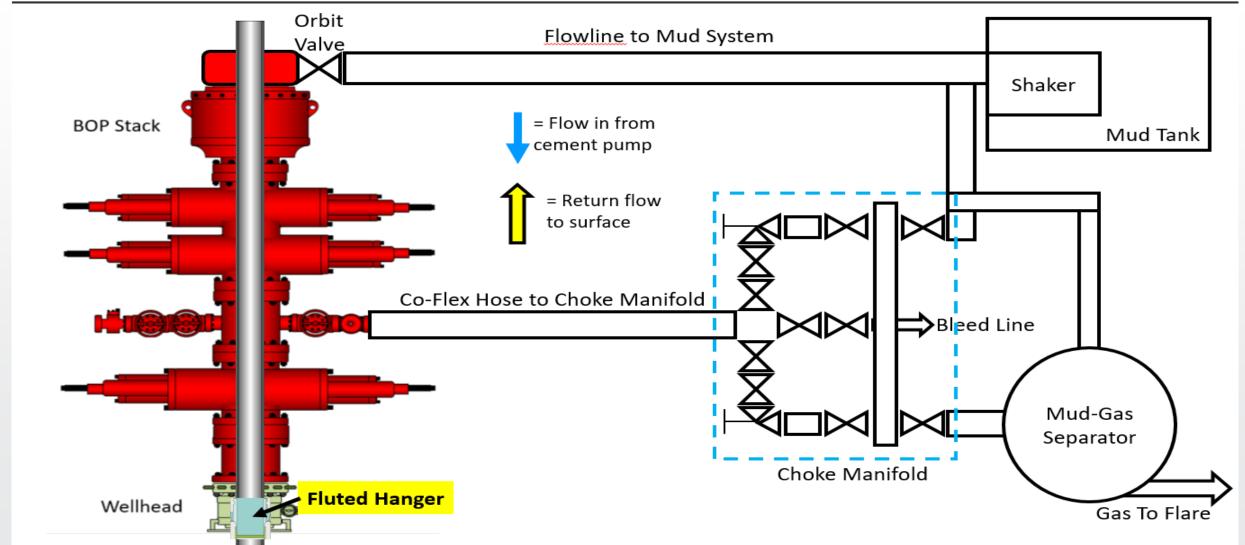

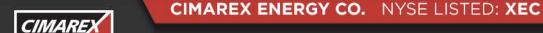


ased to Imaging: 6/5/2023 9:26:50 AM


Received by OCD: 5/24/2023 10:59:33 AM

Page 21 of 36

### Conventional Cementing Flow Diagram

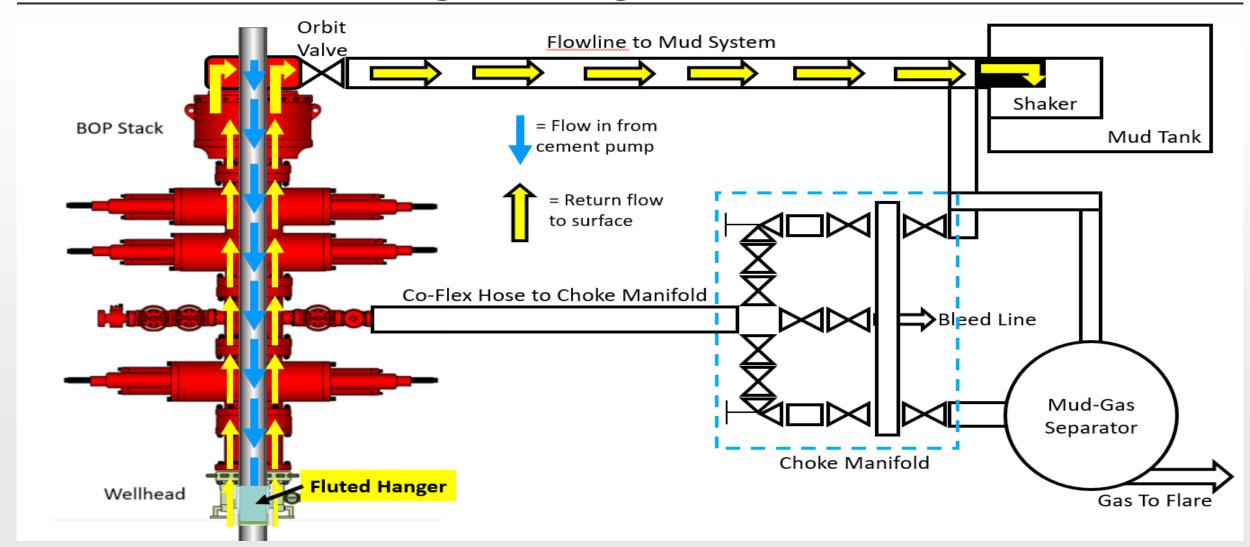


### Offline Cementing -- Intermediate Casing

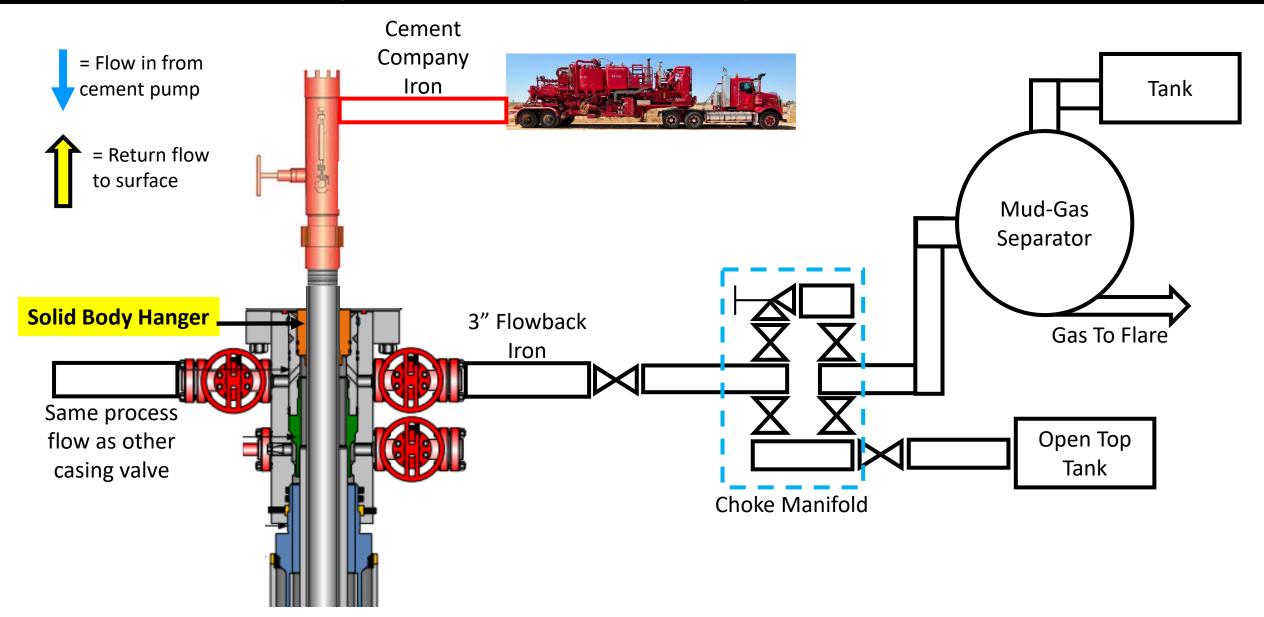

Released to Imaging: 6/5/2023 9:26:50 AM

### Offline Cementing -- Intermediate Casing

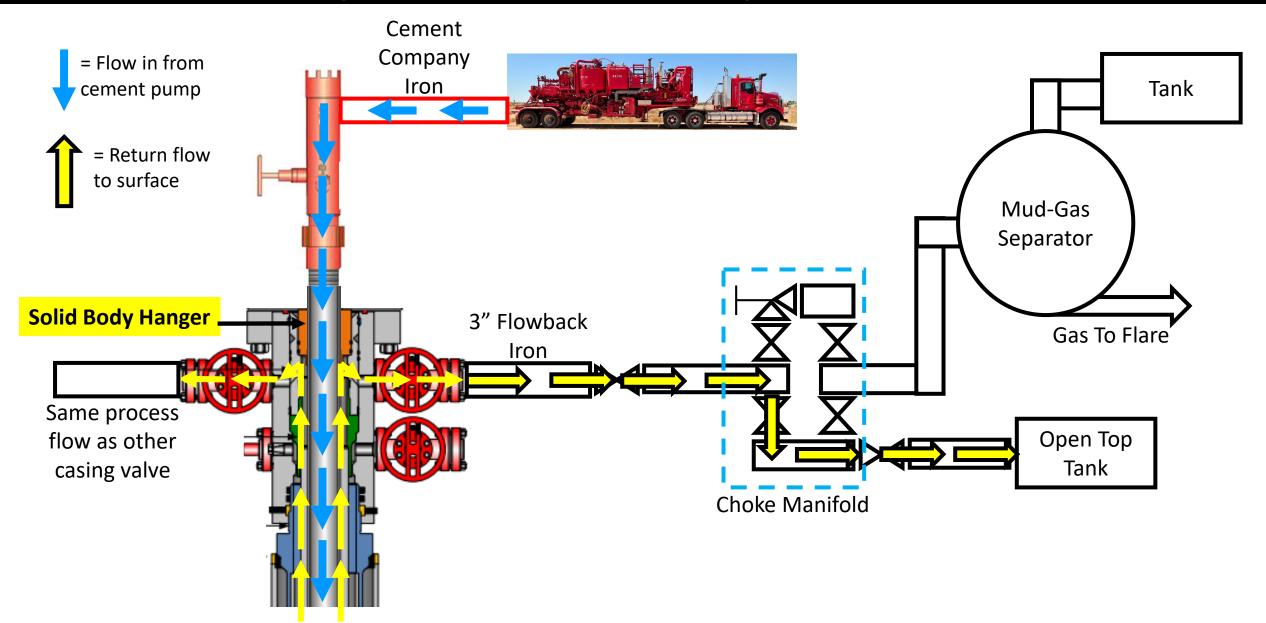


Released to Imaging: 6/5/2023 9:26:50 AM

Received by OCD: 5/24/2023 10:59:33 AM


Page 24 of 36

- Run 7" casing
- Land 11" nominal x 7" hanger
- Test casing hanger
- Energize 11" nom x 7" hanger lock ring and pull test
- Re-test casing hanger
- Barriers & Procedures after landing casing before setting packoff
  - 10K BOP & 5K Annular-Internal and Annular barrier
  - Kill Weight Fluid in annulus and casing (ensure well is static before setting solid body packoff) Internal and Annular barrier
    - If well is not static we WILL NOT set solid body packoff.
  - 10K float collar-Internal Barrier
  - 10k float Shoe-Internal Barrier
    - After circulating a 1.5 casing capacities to ensure full column of mud and no entrained gas pumps will be shut off and floats checked for flow

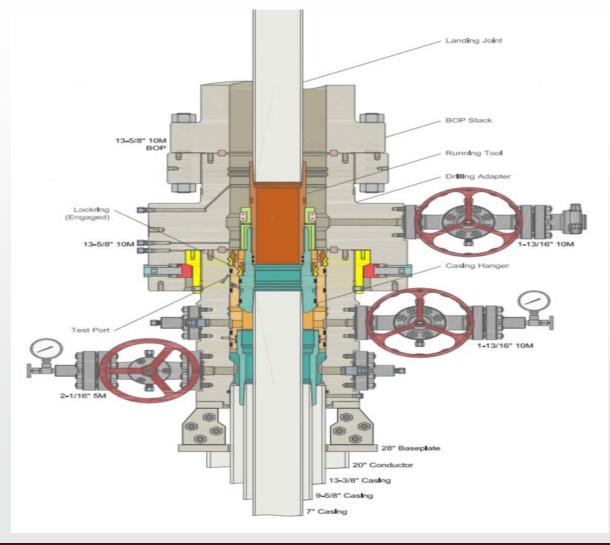

Received by OCD: 5/24/2023 10:59:33 AM Page 25 of 36


- Pick up running tool with 6-1/2" nominal Back Pressure valve run into well and set
- Barriers and procedures **BEFORE** removing BOP's
  - Kill weight Fluid in annulus-Annular Barrier
  - Solid Body Packoff-Annular Barrier
  - 10K Float Equipment-Internal Barrier
  - 10K Back pressure valve installed with BOP still on well-Internal **Barrier** 
    - BPV will be tested before it arrives on location by Cactus

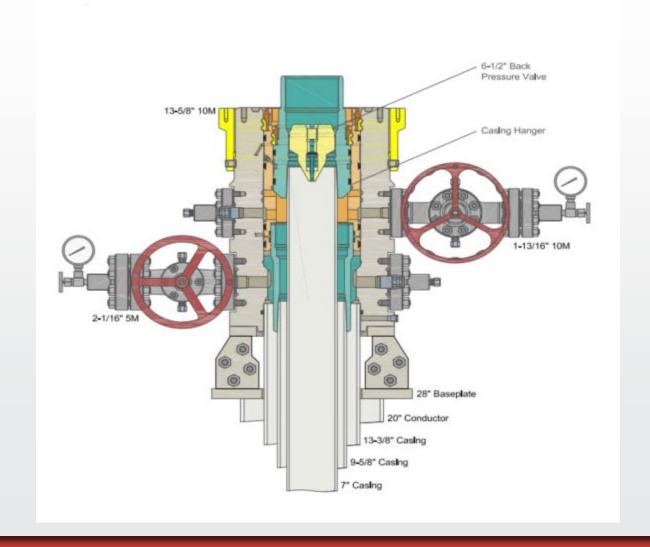


Received by OCD: 5/24/2023 10:59:33 AM

Page 26 of 36

- Nipple down BOP
- Nipple up TA Cap and test
- Skid Drilling Rig
- Barriers and procedures <u>AFTER</u> removing BOP's
  - Kill weight Fluid in annulus-Annular Barrier
  - Solid Body Packoff-Annular Barrier
  - 10K Float Equipment-Internal Barrier
  - 10K Back pressure valve-Internal Barrier
  - 10K rated TA cap with Valve-Internal Barrier

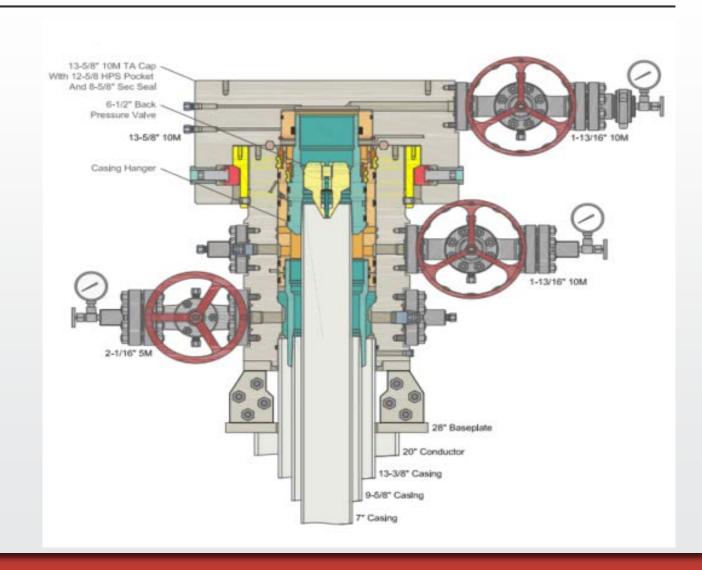

- Check Pressure on TA Cap and remove
- Install adaptor with Gate valve for off line cementing and test
- Rig up flowback iron independent of rig
- Retrieve Back Pressure Valve
- Shut in well
- Rig up to cement and pump job
- NU 10K TA cap after cement job
- Barriers and procedures before rigging up cementing equipment
  - Address well and ensure no pressure on TA cap
    - Ability to pump into well through casing valves on backside to kill if needed
  - Kill weight Fluid in annulus-Annular barrier
  - Solid Body Packoff-Annular barrier
  - 10K Float Equipment-Internal Barrier
  - 10K Back pressure valve-Internal Barrier

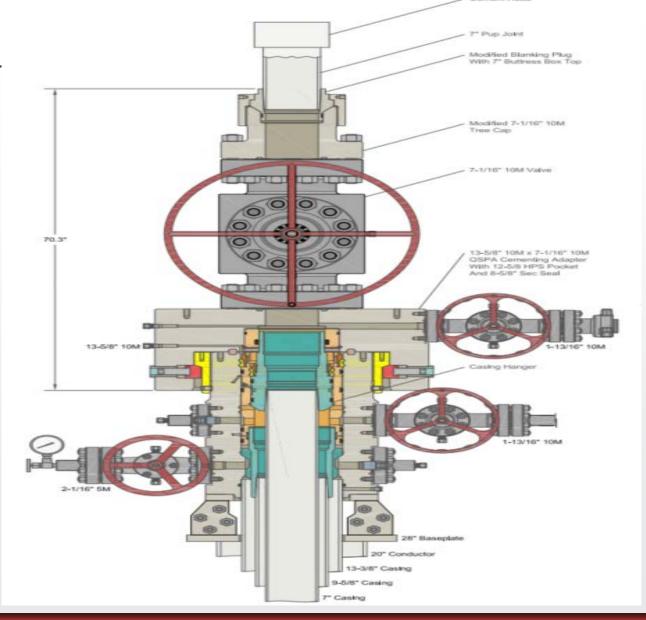



Received by OCD: 5/24/2023 10:59:33 AM

Page 28 of 36

### Offline Cementing Risk and COA Compliance

- All testing and breaks tested in accordance with Onshore Order # 2 and COA's
- If no cement to surface, bradenhead squeeze still possible with offline cementing equipment
- Time from skid rig to offline cementing ops typically 24 hours
- Conditions where we would not Offline Cement
  - Well is flowing
- All wellhead equipment equipment rated to 10K maintaining APD compliant
  - 10K flowback iron independent of rig circulating system
  - 10K Back Pressure Valve
  - 10K Gate Valve & TA combo for second barrier during operations
  - 10K 1-13/16 Valve coming off TA cap
  - 10K TA Cap

#### Schlumberger

#### Cimarex Cascade 29 Federal 75H Rev0 kFc 20Feb23 Proposal Geodetic Report

Report Date:
Client:
Field:
Structure / Slot:
Well:
Borehole:
UBHI / APIH:
Survey Name:
Survey Date:
Tor1 / AHD / DDI / ERD Ratio:
Coordinate Reference System:
Location Lat / Long:
Location Grid ME / TX:
CRS Grid Convergence Angle:
Grid Scale Factor:
Version / Patch:

February 21, 2023 - 08:15 PM (UTC 0)
COTERRA
NM Lac County (NAD 83)
Coterra Cascade 29 Federal Pad 71-75
Cascade 29 Federal 75H
Uniknown / Unknown
Cimraer Cascade 29 Federal 75H Rev0 kFc 20Feb23
February 21, 2023
106.000 \* 158 H8.57 ft / 5.033 / 0.465
NAD83 New Mexico State Plane, Eastern Zone, US Feet
32\*241.58632\*N. 103\*3521.12220\*W
N 399052.07 NUS , E 771774.730 ftUS
0.3867
0.39996991

Comments	MD (ft)	Incl (°)	Azim (°)	TVD (ft)	TVDSS (ft)	VSEC (ft)	NS (ft)	EW (ft)	Northing (ftUS)	Easting (ftUS)	Latitude (°)	Longitude (°)	DLS (°/100ft)	BR (°/100ft)	TR (°/100ft)
SHL [210' FSL, 1060' FEL]	0.00	0.00	98.24	0.00	-3,421.00	0.00	0.00	0.00	399,052.07	771,774.73		-103.58920061			
	100.00 200.00	0.00	98.24 98.24	100.00 200.00	-3,321.00 -3,221.00	0.00	0.00	0.00	399,052.07 399,052.07	771,774.73 771,774.73		-103.58920061 -103.58920061	0.00	0.00	0.00
	300.00	0.00	98.24	300.00	-3,121.00	0.00	0.00	0.00	399,052.07	771,774.73	32.09488787	-103.58920061	0.00	0.00	0.00
	400.00 500.00	0.00	98.24 98.24	400.00 500.00	-3,021.00 -2,921.00	0.00	0.00	0.00	399,052.07 399,052.07	771,774.73 771,774.73		-103.58920061 -103.58920061	0.00	0.00	0.00
	600.00	0.00	98.24	600.00	-2,821.00	0.00	0.00	0.00	399,052.07	771,774.73	32.09488787	-103.58920061	0.00	0.00	0.00
	700.00 800.00	0.00	98.24 98.24	700.00 800.00	-2,721.00 -2,621.00	0.00	0.00	0.00	399,052.07 399,052.07	771,774.73 771,774.73		-103.58920061 -103.58920061	0.00	0.00	0.00
	900.00	0.00	98.24	900.00	-2,521.00	0.00	0.00	0.00	399,052.07	771,774.73		-103.58920061	0.00	0.00	0.00
Rustler	945.00	0.00	98.24	945.00	-2,476.00	0.00	0.00	0.00	399,052.07	771,774.73		-103.58920061	0.00	0.00	0.00
	1,000.00 1,100.00	0.00	98.24 98.24	1,000.00 1,100.00	-2,421.00 -2,321.00	0.00	0.00	0.00	399,052.07 399,052.07	771,774.73 771,774.73		-103.58920061 -103.58920061	0.00	0.00	0.00
	1,200.00	0.00	98.24	1,200.00	-2,221.00	0.00	0.00	0.00	399,052.07	771,774.73	32.09488787	-103.58920061	0.00	0.00	0.00
Top Salt	1,300.00 1,337.00	0.00	98.24 98.24	1,300.00 1,337.00	-2,121.00 -2.084.00	0.00	0.00	0.00	399,052.07 399,052.07	771,774.73 771,774.73		-103.58920061 -103.58920061	0.00	0.00	0.00
Top Guit	1,400.00	0.00	98.24	1,400.00	-2,021.00	0.00	0.00	0.00	399,052.07	771,774.73	32.09488787	-103.58920061	0.00	0.00	0.00
	1,500.00 1,600.00	0.00	98.24 98.24	1,500.00 1,600.00	-1,921.00 -1,821.00	0.00	0.00	0.00	399,052.07 399,052.07	771,774.73 771,774.73		-103.58920061 -103.58920061	0.00	0.00	0.00
Nudge, Build 2°/100ft	1,700.00	0.00	98.24	1,700.00	-1,721.00	0.00	0.00	0.00	399,052.07	771,774.73		-103.58920061	0.00	0.00	0.00
	1,800.00	2.00	98.24	1,799.98	-1,621.02	-0.26	-0.25	1.73	399,051.82	771,776.46		-103.58919504	2.00	2.00	0.00
	1,900.00 2,000.00	4.00 6.00	98.24 98.24	1,899.84 1,999.45	-1,521.16 -1,421.55	-1.04 -2.35	-1.00 -2.25	6.91 15.53	399,051.07 399,049.82	771,781.64 771,790.26		-103.58917833 -103.58915051	2.00 2.00	2.00 2.00	0.00
	2,100.00	8.00	98.24	2,098.70	-1,322.30	-4.17	-3.99	27.59	399,048.08	771,802.32	32.09487637	-103.58911161	2.00	2.00	0.00
Hold	2,100.01 2,200.00	8.00 8.00	98.24 98.24	2,098.71 2,197.73	-1,322.29 -1,223.27	-4.17 -6.25	-3.99 -5.99	27.59 41.37	399,048.08 399,046.08	771,802.32 771,816.10		-103.58911160 -103.58906718	2.00 0.00	2.00	0.00
	2,300.00	8.00	98.24	2,296.76	-1,124.24	-8.34	-7.98	55.14	399,044.09	771,829.87	32.09486488	-103.58902275	0.00	0.00	0.00
	2,400.00 2,500.00	8.00 8.00	98.24 98.24	2,395.78 2,494.81	-1,025.22 -926.19	-10.42 -12.50	-9.97 -11.97	68.91 82.69	399,042.10 399,040.10	771,843.64 771,857.42		-103.58897832 -103.58893389	0.00	0.00	0.00
	2,600.00	8.00	98.24	2,593.84	-827.16	-14.58	-13.96	96.46	399,038.11	771,871.19	32.09484766	-103.58888946	0.00	0.00	0.00
	2,700.00 2,800.00	8.00 8.00	98.24 98.24	2,692.86 2,791.89	-728.14 -629.11	-16.67 -18.75	-15.96 -17.95	110.24 124.01	399,036.11 399,034.12	771,884.96 771,898.74		-103.58884503 -103.58880060	0.00	0.00	0.00
	2,900.00	8.00	98.24	2,890.92	-530.08	-20.83	-19.94	137.79	399,032.13	771,912.51	32.09483044	-103.58875616	0.00	0.00	0.00
	3,000.00	8.00	98.24	2,989.94	-431.06	-22.91	-21.94	151.56	399,030.13	771,926.28		-103.58871173	0.00	0.00	0.00
	3,100.00 3,200.00	8.00 8.00	98.24 98.24	3,088.97 3,188.00	-332.03 -233.00	-25.00 -27.08	-23.93 -25.92	165.33 179.11	399,028.14 399,026.15	771,940.06 771,953.83		-103.58866730 -103.58862287	0.00	0.00	0.00
	3,300.00	8.00	98.24	3,287.02	-133.98	-29.16	-27.92	192.88	399,024.15	771,967.61	32.09480747	-103.58857844	0.00	0.00	0.00
	3,400.00 3,500.00	8.00 8.00	98.24 98.24	3,386.05 3,485.08	-34.95 64.08	-31.25 -33.33	-29.91 -31.90	206.66 220.43	399,022.16 399.020.17	771,981.38 771,995.15		-103.58853401 -103.58848958	0.00	0.00	0.00
	3,600.00	8.00	98.24	3,584.10	163.10	-35.41	-33.90	234.20	399,018.17	772,008.93	32.09479025	-103.58844515	0.00	0.00	0.00
	3,700.00 3,800.00	8.00 8.00	98.24 98.24	3,683.13 3,782.16	262.13 361.16	-37.49 -39.58	-35.89 -37.89	247.98 261.75	399,016.18 399,014.19	772,022.70 772,036.47		-103.58840072 -103.58835629	0.00	0.00	0.00
	3,900.00	8.00	98.24	3,881.18	460.18	-41.66	-39.88	275.53	399,012.19	772,050.47		-103.58831186	0.00	0.00	0.00
	4,000.00	8.00	98.24	3,980.21	559.21	-43.74	-41.87	289.30	399,010.20	772,064.02		-103.58826743	0.00	0.00	0.00
	4,100.00 4,200.00	8.00 8.00	98.24 98.24	4,079.24 4,178.26	658.24 757.26	-45.82 -47.91	-43.87 -45.86	303.07 316.85	399,008.20 399,006.21	772,077.79 772,091.57	32.09476154 32.09475580	-103.58822300 -103.58817857	0.00	0.00	0.00
	4,300.00	8.00	98.24	4,277.29	856.29	-49.99	-47.85	330.62	399,004.22	772,105.34		-103.58813414	0.00	0.00	0.00
	4,400.00 4,500.00	8.00 8.00	98.24 98.24	4,376.32 4,475.34	955.32 1,054.34	-52.07 -54.15	-49.85 -51.84	344.40 358.17	399,002.22 399,000.23	772,119.12 772,132.89		-103.58808971 -103.58804528	0.00	0.00	0.00
	4,600.00	8.00	98.24	4,574.37	1,153.37	-56.24	-53.84	371.94	398,998.24	772,146.66	32.09473283	-103.58800085	0.00	0.00	0.00
	4,700.00 4,800.00	8.00 8.00	98.24 98.24	4,673.40 4,772.42	1,252.40 1,351.42	-58.32 -60.40	-55.83 -57.82	385.72 399.49	398,996.24 398,994.25	772,160.44 772,174.21		-103.58795642 -103.58791199	0.00	0.00	0.00
	4,900.00	8.00	98.24	4,871.45	1,450.45	-62.48	-59.82	413.27	398,992.26	772,174.21		-103.58786756	0.00	0.00	0.00
Base Salt	4,941.96 5.000.00	8.00 8.00	98.24 98.24	4,913.00 4,970.48	1,492.00 1,549.48	-63.36 -64.57	-60.65 -61.81	419.05 427.04	398,991.42 398,990.26	772,193.76 772,201.76		-103.58784892 -103.58782313	0.00	0.00	0.00
Bell Canyon	5,000.00	8.00	98.24	4,970.48	1,577.00	-64.57 -65.14	-62.36	430.87	398,989.71	772,201.76		-103.58781078	0.00	0.00	0.00
	5,100.00	8.00	98.24	5,069.50	1,648.50	-66.65	-63.80	440.81	398,988.27	772,215.53		-103.58777870	0.00	0.00	0.00
	5,200.00 5,300.00	8.00 8.00	98.24 98.24	5,168.53 5,267.56	1,747.53 1,846.56	-68.73 -70.81	-65.80 -67.79	454.59 468.36	398,986.28 398,984.28	772,229.30 772,243.08	32.09469838 32.09469264	-103.58773427 -103.58768984	0.00	0.00	0.00
	5,400.00	8.00	98.24	5,366.58	1,945.58	-72.90	-69.78	482.14	398,982.29	772,256.85	32.09468690	-103.58764541	0.00	0.00	0.00
	5,500.00 5.600.00	8.00 8.00	98.24 98.24	5,465.61 5,564.64	2,044.61 2.143.64	-74.98 -77.06	-71.78 -73.77	495.91 509.69	398,980.29 398.978.30	772,270.63 772,284.40		-103.58760098 -103.58755655	0.00	0.00	0.00
	5,700.00	8.00	98.24	5,663.67	2,242.67	-79.14	-75.77	523.46	398,976.31	772,298.17	32.09466967	-103.58751211	0.00	0.00	0.00
	5,800.00 5,900.00	8.00 8.00	98.24 98.24	5,762.69 5,861.72	2,341.69 2,440.72	-81.23 -83.31	-77.76 -79.75	537.23 551.01	398,974.31 398,972.32	772,311.95 772,325.72		-103.58746768 -103.58742325	0.00	0.00	0.00
	6,000.00	8.00	98.24	5,960.75	2,539.75	-85.39	-81.75	564.78	398,970.33	772,339.49		-103.58737882	0.00	0.00	0.00
Cherry Canyon	6,100.00 6,133.55	8.00 8.00	98.24 98.24	6,059.77 6,093.00	2,638.77 2,672.00	-87.47 -88.17	-83.74 -84.41	578.56 583.18	398,968.33 398,967.66	772,353.27 772,357.89		-103.58733439 -103.58731949	0.00	0.00	0.00
Criefly Carlyon	6,200.00	8.00	98.24	6,158.80	2,737.80	-89.56	-85.73	592.33	398,966.34	772,367.04		-103.58728996	0.00	0.00	0.00
	6,300.00	8.00	98.24	6,257.83	2,836.83	-91.64	-87.73	606.10	398,964.35	772,380.81		-103.58724553	0.00	0.00	0.00
	6,400.00 6,500.00	8.00 8.00	98.24 98.24	6,356.85 6,455.88	2,935.85 3,034.88	-93.72 -95.80	-89.72 -91.71	619.88 633.65	398,962.35 398,960.36	772,394.59 772,408.36		-103.58720110 -103.58715667	0.00 0.00	0.00	0.00
	6,600.00	8.00	98.24	6,554.91	3,133.91	-97.89	-93.71	647.43	398,958.36	772,422.14	32.09461800	-103.58711224	0.00	0.00	0.00
	6,700.00 6,800.00	8.00 8.00	98.24 98.24	6,653.93 6,752.96	3,232.93 3.331.96	-99.97 -102.05	-95.70 -97.70	661.20 674.97	398,956.37 398.954.38	772,435.91 772,449.68	32.09461226	-103.58706781 -103.58702338	0.00	0.00	0.00
	6,900.00	8.00	98.24	6,851.99	3,430.99	-104.13	-99.69	688.75	398,952.38	772,463.46	32.09460077	-103.58697895	0.00	0.00	0.00
Drop 2°/100ft	7,000.00 7,004.84	8.00 8.00	98.24 98.24	6,951.01 6,955.81	3,530.01 3,534.81	-106.22 -106.32	-101.68 -101.78	702.52 703.19	398,950.39 398,950.29	772,477.23 772,477.90		-103.58693452 -103.58693237	0.00	0.00	0.00
	7,100.00	6.10	98.24	7,050.24	3,629.24	-108.07	-103.45	714.75	398,948.62	772,489.45	32.09458994	-103.58689509	2.00	-2.00	0.00
	7,200.00 7,300.00	4.10 2.10	98.24 98.24	7,149.84 7,249.69	3,728.84 3,828.69	-109.39 -110.20	-104.72 -105.50	723.54 728.88	398,947.35 398,946.57	772,498.24 772,503.59	32.09458627	-103.58686673 -103.58684949	2.00 2.00	-2.00 -2.00	0.00
	7,400.00	0.10	98.24	7,249.69	3,928.67	-110.49	-105.77	730.78	398,946.30	772,505.49		-103.58684338	2.00	-2.00	0.00
Hold	7,404.85	0.00	98.24	7,354.52	3,933.52	-110.49	-105.77	730.78	398,946.30	772,505.49		-103.58684336	2.00	-2.00	0.00
Brushy Canyon	7,500.00 7,575.33	0.00	98.24 98.24	7,449.67 7,525.00	4,028.67 4,104.00	-110.49 -110.49	-105.77 -105.77	730.78 730.78	398,946.30 398,946.30	772,505.49 772,505.49		-103.58684336 -103.58684336	0.00	0.00	0.00
,,.	7,600.00	0.00	98.24	7,549.67	4,128.67	-110.49	-105.77	730.78	398,946.30	772,505.49		-103.58684336	0.00	0.00	0.00
	7,700.00 7,800.00	0.00	98.24 98.24	7,649.67 7,749.67	4,228.67 4,328.67	-110.49 -110.49	-105.77 -105.77	730.78 730.78	398,946.30 398,946.30	772,505.49 772,505.49		-103.58684336 -103.58684336	0.00 0.00	0.00	0.00
	7,900.00	0.00	98.24	7,849.67	4,428.67	-110.49	-105.77	730.78	398,946.30	772,505.49	32.09458325	-103.58684336	0.00	0.00	0.00
	8,000.00 8,100.00	0.00	98.24 98.24	7,949.67 8,049.67	4,528.67 4,628.67	-110.49 -110.49	-105.77 -105.77	730.78 730.78	398,946.30 398,946.30	772,505.49 772,505.49		-103.58684336 -103.58684336	0.00	0.00	0.00
	8,200.00	0.00	98.24	8,149.67	4,728.67	-110.49	-105.77	730.78	398,946.30	772,505.49	32.09458325	-103.58684336	0.00	0.00	0.00
	8,300.00	0.00	98.24	8,249.67	4,828.67	-110.49	-105.77	730.78	398,946.30	772,505.49		-103.58684336	0.00	0.00	0.00
	8,400.00 8,500.00	0.00	98.24 98.24	8,349.67 8,449.67	4,928.67 5,028.67	-110.49 -110.49	-105.77 -105.77	730.78 730.78	398,946.30 398,946.30	772,505.49 772,505.49		-103.58684336 -103.58684336	0.00	0.00	0.00
	8,600.00	0.00	98.24	8,549.67	5,128.67	-110.49	-105.77	730.78	398,946.30	772,505.49	32.09458325	-103.58684336	0.00	0.00	0.00
Lower Brushy Canyon	8,640.33 8,700.00	0.00	98.24 98.24	8,590.00 8,649.67	5,169.00 5,228.67	-110.49 -110.49	-105.77 -105.77	730.78 730.78	398,946.30 398.946.30	772,505.49 772,505.49	32.09458325	-103.58684336 -103.58684336	0.00	0.00	0.00
	8,800.00	0.00	98.24	8,749.67	5,328.67	-110.49	-105.77	730.78	398,946.30	772,505.49	32.09458325	-103.58684336	0.00	0.00	0.00
	8,900.00 9,000.00	0.00	98.24 98.24	8,849.67 8,949.67	5,428.67 5,528.67	-110.49 -110.49	-105.77 -105.77	730.78 730.78	398,946.30 398,946.30	772,505.49 772,505.49		-103.58684336 -103.58684336	0.00	0.00	0.00
	9,100.00	0.00	98.24 98.24	9,049.67	5,528.67	-110.49 -110.49	-105.77 -105.77	730.78	398,946.30	772,505.49 772,505.49		-103.58684336	0.00	0.00	0.00
Bone Spring	9,106.33	0.00	98.24	9,056.00	5,635.00	-110.49	-105.77	730.78	398,946.30	772,505.49		-103.58684336	0.00	0.00	0.00

Comments	MD (ft)	Incl (°)	Azim (°)	TVD (ft)	TVDSS (ft)	VSEC (ft)	NS (ft)	EW (ft)	Northing (ftUS)	Easting (ftUS)	Latitude (°)	Longitude (°)	DLS (°/100ft)	BR (°/100ft)	TR (°/100ft)
	9,200.00 9.300.00	0.00	98.24 98.24	9,149.67 9,249.67	5,728.67 5.828.67	-110.49 -110.49	-105.77 -105.77	730.78 730.78	398,946.30 398,946.30	772,505.49 772,505.49	32.09458325 32.09458325	-103.58684336 -103.58684336	0.00	0.00	0.00
	9,400.00	0.00	98.24	9,349.67	5,928.67	-110.49	-105.77	730.78	398,946.30	772,505.49	32.09458325	-103.58684336	0.00	0.00	0.00
	9,500.00 9.600.00	0.00	98.24 98.24	9,449.67 9,549.67	6,028.67 6.128.67	-110.49 -110.49	-105.77 -105.77	730.78 730.78	398,946.30 398.946.30	772,505.49 772,505.49		-103.58684336 -103.58684336	0.00	0.00	0.00
	9,700.00	0.00	98.24	9,649.67	6,228.67	-110.49	-105.77	730.78	398,946.30	772,505.49	32.09458325	-103.58684336	0.00	0.00	0.00
	9,800.00 9.900.00	0.00	98.24 98.24	9,749.67 9.849.67	6,328.67 6.428.67	-110.49 -110.49	-105.77 -105.77	730.78 730.78	398,946.30 398,946.30	772,505.49 772,505.49		-103.58684336 -103.58684336	0.00	0.00	0.00
	10,000.00	0.00	98.24	9,949.67	6,528.67	-110.49	-105.77	730.78	398,946.30	772,505.49	32.09458325	-103.58684336	0.00	0.00	0.00
1St Bone Spring Sand	10,057.33	0.00	98.24 98.24	10,007.00 10.049.67	6,586.00 6.628.67	-110.49 -110.49	-105.77 -105.77	730.78 730.78	398,946.30 398.946.30	772,505.49 772,505.49	32.09458325	-103.58684336 -103.58684336	0.00	0.00	0.00
	10,200.00	0.00	98.24	10,049.67	6,728.67	-110.49	-105.77	730.78	398,946.30	772,505.49		-103.58684336	0.00	0.00	0.00
	10,300.00	0.00	98.24	10,249.67	6,828.67	-110.49	-105.77	730.78	398,946.30	772,505.49		-103.58684336	0.00	0.00	0.00
	10,400.00 10.500.00	0.00	98.24 98.24	10,349.67 10,449.67	6,928.67 7.028.67	-110.49 -110.49	-105.77 -105.77	730.78 730.78	398,946.30 398.946.30	772,505.49 772,505.49		-103.58684336 -103.58684336	0.00	0.00	0.00
	10,600.00	0.00	98.24	10,549.67	7,128.67	-110.49	-105.77	730.78	398,946.30	772,505.49		-103.58684336	0.00	0.00	0.00
2Nd Bone Spring Sand	10,646.33 10,700.00	0.00	98.24 98.24	10,596.00 10,649.67	7,175.00 7,228.67	-110.49 -110.49	-105.77 -105.77	730.78 730.78	398,946.30 398.946.30	772,505.49 772,505.49		-103.58684336 -103.58684336	0.00	0.00	0.00
	10,800.00	0.00	98.24	10,749.67	7,328.67	-110.49	-105.77	730.78	398,946.30	772,505.49	32.09458325	-103.58684336	0.00	0.00	0.00
	10,900.00 11,000.00	0.00	98.24 98.24	10,849.67 10,949.67	7,428.67 7,528.67	-110.49 -110.49	-105.77 -105.77	730.78 730.78	398,946.30 398,946.30	772,505.49 772,505.49		-103.58684336 -103.58684336	0.00	0.00	0.00
	11,100.00	0.00	98.24	11,049.67	7,628.67	-110.49	-105.77	730.78	398,946.30	772,505.49		-103.58684336	0.00	0.00	0.00
	11,200.00	0.00	98.24 98.24	11,149.67	7,728.67 7.825.00	-110.49	-105.77	730.78	398,946.30 398,946.30	772,505.49		-103.58684336 -103.58684336	0.00	0.00	0.00
Harkey	11,296.33 11,300.00	0.00	98.24	11,246.00 11,249.67	7,825.00 7,828.67	-110.49 -110.49	-105.77 -105.77	730.78 730.78	398,946.30	772,505.49 772,505.49		-103.58684336	0.00	0.00	0.00
	11,400.00	0.00	98.24	11,349.67	7,928.67	-110.49	-105.77	730.78	398,946.30	772,505.49	32.09458325	-103.58684336	0.00	0.00	0.00
	11,500.00 11,600.00	0.00	98.24 98.24	11,449.67 11,549.67	8,028.67 8,128.67	-110.49 -110.49	-105.77 -105.77	730.78 730.78	398,946.30 398,946.30	772,505.49 772,505.49	32.09458325 32.09458325	-103.58684336 -103.58684336	0.00	0.00	0.00
	11,700.00	0.00	98.24	11,649.67	8,228.67	-110.49	-105.77	730.78	398,946.30	772,505.49	32.09458325	-103.58684336	0.00	0.00	0.00
3Rd Bone Spring Sand	11,793.33 11,800.00	0.00	98.24 98.24	11,743.00 11,749.67	8,322.00 8,328.67	-110.49 -110.49	-105.77 -105.77	730.78 730.78	398,946.30 398,946.30	772,505.49 772,505.49	32.09458325 32.09458325	-103.58684336 -103.58684336	0.00	0.00	0.00
	11,900.00	0.00	98.24	11,849.67	8,428.67	-110.49	-105.77	730.78	398,946.30	772,505.49	32.09458325	-103.58684336	0.00	0.00	0.00
KOP, Build 10°/100ft	11,984.85	0.00	98.24	11,934.52	8,513.52	-110.49	-105.77	730.78	398,946.30	772,505.49	32.09458325	-103.58684336	0.00	0.00	0.00
	12,000.00 12,100.00	1.51 11.51	359.63 359.63	11,949.67 12,048.89	8,528.67 8,627.89	-110.29 -98.96	-105.57 -94.24	730.78 730.71	398,946.50 398,957.83	772,505.49 772,505.42		-103.58684336 -103.58684335	10.00 10.00	10.00 10.00	0.00
	12,200.00	21.51	359.63	12,144.65	8,723.65	-70.57	-65.85	730.53	398,986.22	772,505.23	32.09469298	-103.58684330	10.00	10.00	0.00
Wolfcamp	12,222.05 12,300.00	23.72 31.51	359.63 359.63	12,165.00 12,234.02	8,744.00 8,813.02	-62.09 -25.98	-57.37 -21.27	730.47 730.24	398,994.70 399,030.80	772,505.18 772,504.94		-103.58684329 -103.58684324	10.00 10.00	10.00 10.00	0.00
Wolfcamp Y Sand	12,354.43	36.96	359.63	12,279.00	8,858.00	4.63	9.35	730.04	399,061.42	772,504.75	32.09489968	-103.58684319	10.00	10.00	0.00
Wolfcamp Y Sand LZ	12,377.31	39.25 41.51	359.63 359.63	12,297.00 12,314.28	8,876.00 8.893.28	18.75 33.45	23.46 38.16	729.95 729.85	399,075.53 399.090.23	772,504.66	32.09493848 32.09497889	-103.58684317 -103.58684315	10.00 10.00	10.00 10.00	0.00
Wolfcamp Z	12,400.00 12,452.58	41.51 46.77	359.63	12,314.28	8,893.28 8.931.00	70.05	38.16 74.76	729.85 729.62	399,090.23	772,504.56 772,504.32		-103.58684315	10.00	10.00	0.00
Wolfcamp Upper A1 Shale	12,485.74	50.09	359.63	12,374.00	8,953.00	94.86	99.57	729.46	399,151.64	772,504.16		-103.58684305	10.00	10.00	0.00
	12,500.00 12,600.00	51.51 61.51	359.63 359.63	12,383.01 12,438.12	8,962.01 9.017.12	105.91 189.21	110.62 193.92	729.39 728.85	399,162.69 399,245.98	772,504.09 772,503.55		-103.58684304 -103.58684291	10.00 10.00	10.00 10.00	0.00
	12,700.00	71.51	359.63	12,477.92	9,056.92	280.80	285.51	728.26	399,337.57	772,502.96	32.09565881	-103.58684277	10.00	10.00	0.00
Build 5°/100ft	12,734.85 12.800.00	75.00 78.26	359.63 359.63	12,487.95 12.503.02	9,066.95 9.082.02	314.18 377.55	318.88 382.25	728.04 727.63	399,370.94 399,434.31	772,502.75 772,502.34		-103.58684272 -103.58684263	10.00 5.00	10.00 5.00	0.00
	12,900.00	83.26	359.63	12,519.08	9,098.08	476.22	480.92	726.99	399,532.98	772,501.70		-103.58684248	5.00	5.00	0.00
	13,000.00 13.034.85	88.26 90.00	359.63 359.63	12,526.47	9,105.47	575.91 610.76	580.62 615.46	726.35 726.13	399,632.67 399,667.51	772,501.06 772,500.83		-103.58684233 -103.58684228	5.00 5.00	5.00	0.00
Landing Point	13,100.00	90.00	359.63	12,527.00	9,106.00	675.91	680.61	725.71	399,067.51	772,500.83		-103.58684218	0.00	0.00	0.00
	13,200.00	90.00	359.63	12,527.00	9,106.00	775.91	780.61	725.06	399,832.65	772,499.77		-103.58684202	0.00	0.00	0.00
	13,300.00 13,400.00	90.00 90.00	359.63 359.63	12,527.00 12,527.00	9,106.00 9,106.00	875.91 975.91	880.60 980.60	724.42 723.77	399,932.65 400,032.64	772,499.12 772,498.48		-103.58684187 -103.58684172	0.00	0.00	0.00
	13,500.00	90.00	359.63	12,527.00	9,106.00	1,075.91	1,080.60	723.13	400,132.63	772,497.83	32.09784431	-103.58684157	0.00	0.00	0.00
	13,600.00 13,700.00	90.00 90.00	359.63 359.63	12,527.00 12.527.00	9,106.00 9.106.00	1,175.91 1,275.91	1,180.60 1.280.60	722.48 721.84	400,232.63 400.332.62	772,497.19 772,496.54	32.09811918	-103.58684142 -103.58684126	0.00	0.00	0.00
	13,800.00	90.00	359.63	12,527.00	9,106.00	1,375.91	1,380.59	721.19	400,432.62	772,495.90	32.09866892	-103.58684111	0.00	0.00	0.00
	13,900.00 14,000.00	90.00 90.00	359.63 359.63	12,527.00 12.527.00	9,106.00 9.106.00	1,475.91 1.575.91	1,480.59 1.580.59	720.55 719.90	400,532.61 400.632.61	772,495.25 772,494.61	32.09894379 32.09921866	-103.58684096 -103.58684081	0.00	0.00	0.00 0.00
	14,100.00	90.00	359.63	12,527.00	9,106.00	1,675.91	1,680.59	719.25	400,732.60	772,493.96	32.09949353		0.00	0.00	0.00
	14,200.00	90.00	359.63	12,527.00	9,106.00	1,775.91	1,780.58	718.61	400,832.60	772,493.32	32.09976840	-103.58684050	0.00	0.00	0.00
	14,300.00 14,400.00	90.00 90.00	359.63 359.63	12,527.00 12,527.00	9,106.00 9,106.00	1,875.91 1,975.91	1,880.58 1,980.58	717.96 717.32	400,932.59 401,032.59	772,492.67 772,492.03	32.10004327 32.10031814	-103.58684035 -103.58684020	0.00	0.00	0.00
	14,500.00	90.00	359.63	12,527.00	9,106.00	2,075.91	2,080.58	716.67	401,132.58	772,491.38	32.10059301	-103.58684004	0.00	0.00	0.00
	14,600.00 14,700.00	90.00 90.00	359.63 359.63	12,527.00 12.527.00	9,106.00 9,106.00	2,175.91 2,275.91	2,180.58 2.280.57	716.03 715.38	401,232.58 401,332.57	772,490.74 772,490.09	32.10086788 32.10114275	-103.58683989 -103.58683974	0.00	0.00	0.00
	14,800.00	90.00	359.63	12,527.00	9,106.00	2,375.91	2,380.57	714.74	401,432.57	772,489.45	32.10141762	-103.58683959	0.00	0.00	0.00
	14,900.00 15,000.00	90.00 90.00	359.63 359.63	12,527.00 12,527.00	9,106.00 9,106.00	2,475.91 2,575.91	2,480.57 2,580.57	714.09 713.45	401,532.56 401,632.56	772,488.80 772,488.16	32.10169249 32.10196736	-103.58683943 -103.58683928	0.00	0.00	0.00
	15,100.00	90.00	359.63	12,527.00	9,106.00	2,675.91	2,680.57	712.80	401,732.55	772,487.51		-103.58683913	0.00	0.00	0.00
	15,200.00	90.00	359.63 359.63	12,527.00 12.527.00	9,106.00	2,775.91	2,780.56 2.880.56	712.16 711.51	401,832.54	772,486.86		-103.58683898	0.00	0.00	0.00
	15,300.00 15,400.00	90.00 90.00	359.63	12,527.00	9,106.00 9.106.00	2,875.91 2,975.91	2,880.56	711.51 710.87	401,932.54 402,032.53	772,486.22 772,485.57	32.10279197 32.10306684	-103.58683882 -103.58683867	0.00	0.00	0.00
	15,500.00	90.00	359.63	12,527.00	9,106.00	3,075.91	3,080.56	710.22	402,132.53	772,484.93		-103.58683852	0.00	0.00	0.00
	15,600.00 15,700.00	90.00 90.00	359.63 359.63	12,527.00 12.527.00	9,106.00 9.106.00	3,175.91 3.275.91	3,180.56 3,280.55	709.58 708.93	402,232.52 402,332.52	772,484.28 772,483.64	32.10361659 32.10389146	-103.58683837 -103.58683821	0.00	0.00	0.00
	15,800.00	90.00	359.63	12,527.00	9,106.00	3,375.91	3,380.55	708.29	402,432.51	772,482.99	32.10416633	-103.58683806	0.00	0.00	0.00
	15,900.00 16,000.00	90.00	359.63 359.63	12,527.00	9,106.00	3,475.91	3,480.55 3.580.55	707.64 707.00	402,532.51 402,632.50	772,482.35 772,481.70		-103.58683791 -103.58683776	0.00	0.00	0.00
	16,100.00	90.00	359.63	12,527.00	9,106.00	3,675.91	3,680.55	706.35	402,732.50	772,481.06	32.10499094	-103.58683760	0.00	0.00	0.00
	16,200.00	90.00	359.63	12,527.00	9,106.00	3,775.91	3,780.54	705.71	402,832.49	772,480.41		-103.58683745	0.00	0.00	0.00
	16,300.00 16.400.00	90.00 90.00	359.63 359.63	12,527.00 12.527.00	9,106.00 9.106.00	3,875.91 3.975.91	3,880.54 3,980.54	705.06 704.42	402,932.49 403.032.48	772,479.77 772,479.12		-103.58683730 -103.58683714	0.00	0.00	0.00
	16,500.00	90.00	359.63	12,527.00	9,106.00	4,075.91	4,080.54	703.77	403,132.48	772,478.48	32.10609042	-103.58683699	0.00	0.00	0.00
	16,600.00 16,700.00	90.00 90.00	359.63 359.63	12,527.00 12.527.00	9,106.00 9.106.00	4,175.91 4,275.91	4,180.53 4.280.53	703.13 702.48	403,232.47 403.332.47	772,477.83 772,477.19		-103.58683684 -103.58683669	0.00	0.00	0.00
	16,800.00	90.00	359.63	12,527.00	9,106.00	4,275.91 4,375.91	4,280.53 4,380.53	702.48 701.84	403,432.46	772,477.19		-103.58683669	0.00	0.00	0.00
	16,900.00	90.00	359.63	12,527.00	9,106.00	4,475.91	4,480.53	701.19	403,532.45	772,475.90	32.10718990	-103.58683638	0.00	0.00	0.00
		90.00	359.63	12.527.00	9.106.00	4.575.91	4.580.53	700.54	403.632.45	772,475.25	32.10746477	-103.58683623	0.00	0.00	0.00
	17,000.00 17,100.00	90.00	359.63	12.527.00	9,106.00	4.675.91	4.680.52	699.90	403,732,44	772,474,61	32.10773964	-103.58683607	0.00	0.00	0.00
					9,106.00 9,106.00 9,106.00	4,675.91 4,775.91 4,875.91	4,680.52 4,780.52 4,880.52	699.90 699.25 698.61	403,732.44 403,832.44 403,932.43		32.10801451	-103.58683607 -103.58683592 -103.58683577	0.00 0.00 0.00	0.00 0.00 0.00	0.00 0.00 0.00

Survey Type:

Def Plan

Survey Error Model: Survey Program: ISCW SA0 3 - D 95 % Confidence 2.7955 sigma

Description	Part	MD From (ft)	MD To (ft)	EOU Freq (ft)	Hole Size (in)	Casing Diameter (in)	Expected Max Inclination (dea)	Survey Tool Type	Borehole / Survey			
										<del></del>		
	1	0.000	12,000.000	1/100.000	14.750		A	.001Mb_MWD	Cascade 29 Federal 75H / Cimarex Cas	scade 29 Federal 75H Rev0 kFc 20Feb2		
	1	12,000.000	17,345.381	1/100.000	9.875		A	.008Mb_MWD+IFR1+MS	Cascade 29 Federal 75H / Cimarex Ca	scade 29 Federal 75H Rev0 kFc 20Feb2		



### Cimarex 10M Well Control Plan

Version 1.0

### **BOPE Preventer Utilization**

The table below displays all BHA components, drill pipe, casing, or open hole that could be present during a required shut in and the associated preventer component that would provide a barrier to flow. It is specific to the hole section that requires a 10M system. The mud system being utilized in the hole will always assumed to be the first barrier to flow. The below table, combined with the mud program, documents that two barriers to flow can be maintained at all times, independent of the rating of the annular preventer.

<b>Drill String Element</b>	OD	Preventer	RWP
4" Drillpipe	4"	Lower Ram 3 1/2" - 5 ½" VBR* Upper Ram 3 1/2" - 5 ½" VBR*	10M
4.5" Drillpipe	4.5"	Lower Ram 3 1/2" - 5 ½" VBR* Upper Ram 3 1/2" - 5 ½" VBR*	10M
4" HWDP Drillpipe	4"	Lower Ram 3 1/2" - 5 ½" VBR* Upper Ram 3 1/2" - 5 ½" VBR*	10M
4.5" HWDP Drillpipe	4.5"	Lower Ram 3 1/2" - 5 ½" VBR* Upper Ram 3 1/2" - 5 ½" VBR*	10M
Drill Collars (including non- magnetic)	4.75- 5.25"	Lower Ram 3 1/2" - 5 ½" VBR* Upper Ram 3 1/2" - 5 ½" VBR*	10M
Production Casing	5.5"	Lower Ram 3 1/2" - 5 ½" VBR* Upper Ram 3 1/2" - 5 ½" VBR*	10M
Production Casing	5"	Lower Ram 3 1/2" - 5 ½" VBR* Upper Ram 3 1/2" - 5 ½" VBR*	10M
Production Casing	4.5"	Lower Ram 3 1/2" - 5 ½" VBR* Upper Ram 3 1/2" - 5 ½" VBR*	10M
ALL	0-13 5/8"	Annular	5M
Open Hole		Blind Rams	10M

\*VBR - Variable Bore Ram

### **Well Control Procedures**

Proper well control response is highly specific to current well conditions and must be adapted based on environment as needed. The procedures below are given in "common" operating conditions to cover the basic and most necessary operations required during the wellbore construction. These include drilling ahead, tripping pipe, tripping BHA, running casing, and pipe out of the hole/open hole. In some of the procedures below, there will be a switch of control from the lesser RWP annular to the appropriate 10M RWP ram. The pressure at which this is done is variable based on overall well conditions that must be evaluated situationally. The pressure that control is switched may be equal to or less than the RWP but at no time will the pressure on the annular preventer exceed the RWP of the annular. The annular will be tested to 5,000 psi. This will be the RWP of the annular preventer.

### Shutting In While Drilling

- 1. Sound alarm to alert crew
- 2. Space out drill string
- 3. Shut down pumps
- 4. Shut in uppermost BOPE preventer (typically the annular preventer) and open HCR.
- 5. Verify well is shut-in and flow has stopped
- 6. Notify supervisory personnel
- 7. Record data (SIDP, SICP, Pit Gain, and Time)
- 8. Hold pre-job safety meeting and discuss kill procedure

9. If pressure is anticipated to climb to the RWP of the annular preventer during kill procedure, swap control of the well to the upper pipe ram

### Shutting In While Tripping

- 1. Sound alarm and alert crew
- 2. Install open, full open safety valve and close valve
- 3. Shut in uppermost BOPE preventer (typically the annular preventer) and open HCR.
- 4. Verify well is shut-in and flow has stopped
- 5. Notify supervisory personnel
- 6. Record data (SIDP, SICP, Pit Gain, and Time)
- 7. Hold pre-job safety meeting and discuss kill procedure
- 8. If pressure is anticipated to climb to the RWP of the annular preventer during kill procedure, swap control of the well to the upper pipe ram

### Shutting In While Running Casing

- Sound alarm and alert crew
- 2. Install circulating swedge. Close high pressure, low torque valves.
- 3. Shut in uppermost BOPE preventer (typically the annular preventer) and open HCR.
- 4. Verify well is shut-in and flow has stopped
- 5. Notify supervisory personnel
- 6. Record data (SIDP, SICP, Pit Gain, and Time)
- 7. Hold Pre-job safety meeting and discuss kill procedure
- 8. If pressure is anticipated to climb to the RWP of the annular preventer during kill procedure, swap control of the well to the upper pipe ram

### Shutting in while out of hole

- 1. Sound alarm
- 2. Shut-in well: close blind rams
- 3. Verify well is shut-in and monitor pressures
- Notify supervisory personnel
- 5. Record data (SIDP, SICP, Pit Gain, and Time)
- 6. Hold Pre-job safety meeting and discuss kill procedure

### Shutting in prior to pulling BHA through stack

- 1. Prior to pulling last joint of drill pipe thru the stack space out and check flow. If flowing see steps below.
- 2. Sound alarm and alert crew
- 3. Install open, full open safety valve and close valve
- 4. Shut in upper pipe ram and open HCR.

- 5. Verify well is shut-in and flow has stopped
- 6. Notify supervisory personnel
- 7. Record data (SIDP, SICP, Pit Gain, and Time)
- 8. Hold pre-job safety meeting and discuss kill procedure

### Shutting in while BHA is in the stack and ram preventer and combo immediately available

- Sound alarm and alert crew
- 2. Stab Crossover and install open, full open safety valve and close valve
- 3. Space out drill string with upset just beneath the compatible pipe ram.
- 4. Shut in upper compatible pipe ram and open HCR.
- 5. Verify well is shut-in and flow has stopped
- 6. Notify supervisory personnel
- 7. Record data (SIDP, SICP, Pit Gain, and Time)
- 8. Hold pre-job safety meeting and discuss kill procedure

### Shutting in while BHA is in the stack and no ram preventer or combo immediately available


- 1. Sound alarm and alert crew
- 2. If possible pick up high enough, to pull string clear and follow "Open Hole" scenario
- 3. If not possible to pick up high enough:
  - 1. Stab Crossover, make up one joint/stand of drill pipe, and install open, full open safety valve and close valve
- 4. Space out drill string with upset just beneath the compatible pipe ram.
- 5. Shut in upper compatible pipe ram and open HCR.
- 6. Verify well is shut-in and flow has stopped
- 7. Notify supervisory personnel
- 8. Record data (SIDP, SICP, Pit Gain, and Time)
- 9. Hold pre-job safety meeting and discuss kill procedure

# Schlumberger

## COTERRA





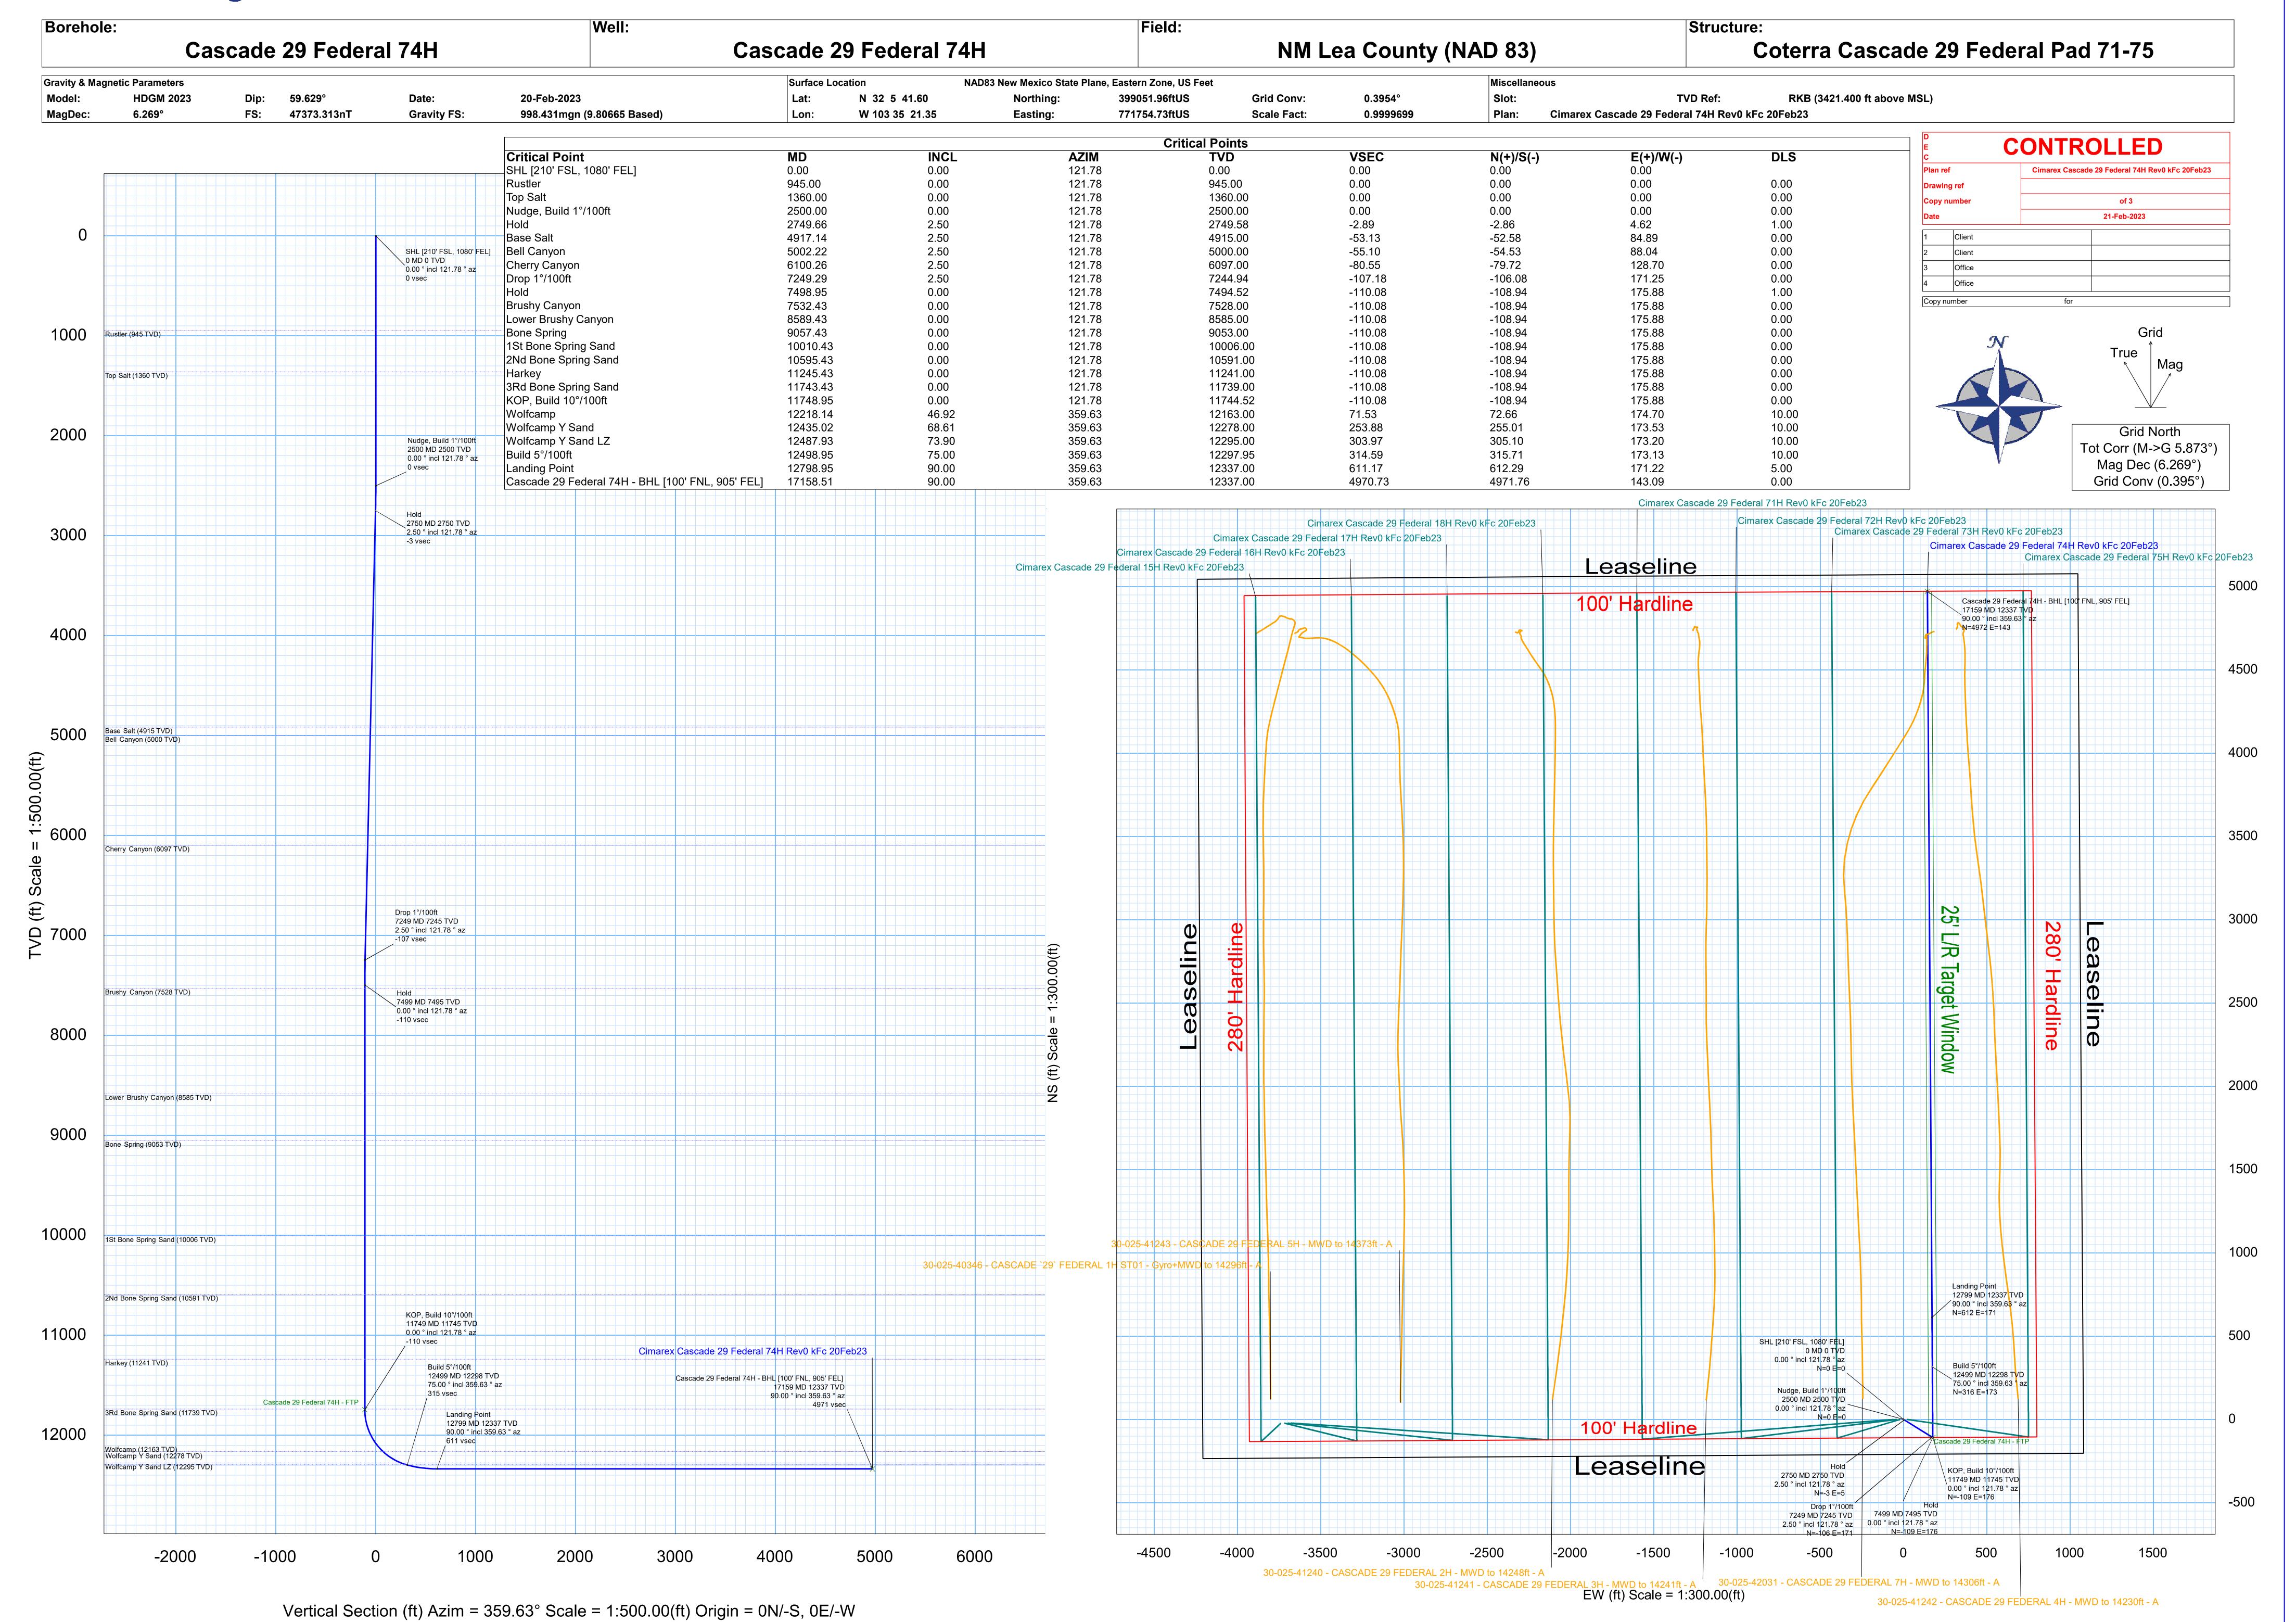

District I
1625 N. French Dr., Hobbs, NM 88240
Phone: (575) 393-6161 Fax: (575) 393-0720 District II

811 S. First St., Artesia, NM 88210 Phone:(575) 748-1283 Fax:(575) 748-9720

District III 1000 Rio Brazos Rd., Aztec, NM 87410 Phone:(505) 334-6178 Fax:(505) 334-6170

1220 S. St Francis Dr., Santa Fe, NM 87505 Phone:(505) 476-3470 Fax:(505) 476-3462

**State of New Mexico Energy, Minerals and Natural Resources Oil Conservation Division** 1220 S. St Francis Dr. **Santa Fe, NM 87505** 

CONDITIONS

Action 220139

### **CONDITIONS**

Operator:	OGRID:
CIMAREX ENERGY CO.	215099
6001 Deauville Blvd	Action Number:
Midland, TX 79706	220139
	Action Type:
	[C-103] NOI Change of Plans (C-103A)

#### CONDITIONS

Created By	Condition	Condition Date
pkautz	None	6/5/2023