Form 3160-3 (June 2015) UNITED STATES	S				APPROVI o. 1004-01 anuary 31,	37
DEPARTMENT OF THE I BUREAU OF LAND MAN	NTERIOR	г		5. Lease Serial No. NMNM29234		
APPLICATION FOR PERMIT TO D	6. If Indian, Allotee or Tribe Name					
la. Type of work:	EENTER			7. If Unit or CA Ag		
	ther					SPRING FORMA
		Multiple Zone		8. Lease Name and	Well No.	
	ingle Zone			SND JAVELINA L	JNIT 11 2	PAD 27
				511H		
2. Name of Operator CHEVRON USA INCORPORATED					)-015-5	
3a. Address P.O. BOX 1392, BAKERSFIELD, CA 93302	3b. Phone N (661) 633-4	No. <i>(include area cod</i> <b>1000</b>	e)	10. Field and Pool, BONE SPRING/C	-	-
4. Location of Well (Report location clearly and in accordance of	with any State	requirements.*)		11. Sec., T. R. M. of		Survey or Area
At surface NWNE / 370 FNL / 1587 FEL / LAT 32.2236	619 / LONG ·	-103.745198		SEC 14/T24S/R31	E/NMP	
At proposed prod. zone LOT 2 / 25 FNL / 1980 FEL / LA	T 32.2536 / I	LONG -103.746459	9			
14. Distance in miles and direction from nearest town or post off 33.6 miles	ice*			12. County or Paris EDDY		13. State NM
15. Distance from proposed* location to nearest property or lease line, ft. (Also to nearest drig. unit line, if any)	16. No of ac	cres in lease	17. Spacin 639.94	ng Unit dedicated to t	his well	
<ul> <li>18. Distance from proposed location* to nearest well, drilling, completed, applied for, on this lease, ft.</li> <li>250 feet</li> </ul>	19. Propose 11679 feet	rd Depth / 22503 feet	20. BLM/ FED: ES	/BIA Bond No. in file 0022		
21. Elevations (Show whether DF, KDB, RT, GL, etc.) 3555 feet	22. Approxi 06/01/2025	imate date work will	start*	<ul><li>23. Estimated durat</li><li>130 days</li></ul>	ion	
	24. Attac	chments				
The following, completed in accordance with the requirements o (as applicable)	f Onshore Oil	and Gas Order No. 1	I, and the H	Iydraulic Fracturing I	rule per 43	CFR 3162.3-3
<ol> <li>Well plat certified by a registered surveyor.</li> <li>A Drilling Plan.</li> </ol>		4. Bond to cover th Item 20 above).	e operation	s unless covered by a	n existing b	oond on file (see
3. A Surface Use Plan (if the location is on National Forest Syste SUPO must be filed with the appropriate Forest Service Office	,	<ol> <li>5. Operator certific</li> <li>6. Such other site sp BLM.</li> </ol>		mation and/or plans as	s may be re	quested by the
25. Signature (Electronic Submission)		(Printed/Typed) Y HERRERA-MUR	ILLO / Pł	n: (432) 687-7866	Date 10/18/20	)22
Title Permitting Specialist						
Approved by (Signature)		(Printed/Typed)			Date	
(Electronic Submission)		Y LAYTON / Ph: (5	75) 234-59	959	06/18/20	)24
Title Assistant Field Manager Lands & Minerals		bad Field Office				
Application approval does not warrant or certify that the applicant applicant to conduct operations thereon. Conditions of approval, if any, are attached.	nt holds legal	or equitable title to th	nose rights	in the subject lease w	hich would	d entitle the
Title 18 U.S.C. Section 1001 and Title 43 U.S.C. Section 1212, n of the United States any false, fictitious or fraudulent statements					any departi	ment or agency



\*(Instructions on page 2)

.

(Continued on page 2)

## State of New Mexico Energy, Minerals & Natural Resources Department OIL CONSERVATION DIVISION 1220 South St. Francis Dr. Santa Fe, NM 87505

Form C-102 Revised August 1, 2011 Submit one copy to appropriate District Office

AMENDED REPORT

#### WELL LOCATION AND ACREAGE DEDICATION PLAT

	<sup>1</sup> API Nur	nber	<sup>2</sup> Pool	Code			<sup>3</sup> Pool Na	me					
30-0	)15-55	241	41 13367 COTTON DRAW;BONE SPRING										
· ·	ty Code		<sup>5</sup> Property Name <sup>6</sup>										
336	086		SND JAVELINA UNIT 11 2 PAD 27 511H										
<sup>7</sup> OGR	ID No.			<sup>8</sup> O	perator Name			2		<sup>9</sup> Elevation			
43	23		CHEVRON U.S.A. INC. 3555'										
1.00		24		<sup>10</sup> Sur	face Locat	ion		24					
UL or lot no.	Section	Township	Range	Lot Idn	Feet from the	North/South line	Feet from the	East/	West line	County			
В	14	24 SOUTH	31 EAST, N.M.P.M.		370'	NORTH	1587'	EA	ST	EDDY			
N			<sup>11</sup> Bottom H	<sup>11</sup> Bottom Hole Location If Different From Surfa									
UL or lot no.	Section	Township	Range	Lot Idn	Feet from the	North/South line	Feet from the	East/	West line	County			
В	2	24 SOUTH	31 EAST, N.M.P.M.		25'	NORTH	1980'	EA	AST EDDY				
<sup>12</sup> Dedicated A	cres <sup>13</sup> Jo	nt or Infill	<sup>14</sup> Consolidation Code	<sup>15</sup> Order No. R-20250, Total Unit Acres 5119.76.									
639.94		INFILL Defining well is SND JAVELINA UNIT 11 2							AD 27 217H (30-015-49006).				

No allowable will be assigned to this completion until all interests have been consolidated or a non-standard unit has been approved by the division.

16 SND JAVELINA UNIT 11 2 PAD 27	A B	<u>Kunðulcu</u>	<sup>17</sup> OPERATOR CERTIFICATION
NO. 511H WELL	11.00	F / To 19	980' I hereby certify that the information contained herein is true and complete
X = 682,026' (NAD27 NM E)	Proposed —	"   <u>%</u>	
Y = 445,525' LAT. 32.223496° N (NAD27)	Last Take Point		to the best of my knowledge and belief, and that this organization either
LONG. 103.744715° W	100' FNL, 1980' FEL		owns a working interest or unleased mineral interest in the land including
X = 723,210' (NAD83/2011 NM E)	The second se		the proposed bottom hole location or has a right to drill this well at this
Y = 445,584' LAT. 32.223619° N (NAD83/2011)		E Is	location pursuant to a contract with an owner of such a mineral or
LONG. 103.745198° W		121	working interest, or to a voluntary pooling agreement or a compulsory
	ż	554	
PROPOSED FIRST TAKE POINT     PROPOSED MID-POINT       X = 681.630' (NAD27 NM E)     X = 681.604' (NAD27 NM E)		[ <sup>2</sup> μ]	pooling order heretofore entered by the division.
Y = 445,993' Y = 451,176'		£  ≥	Cindy Hangar - Munilla 10/11/2022
LAT. 32.224788° N (NAD27) LAT. 32.239034° N (NAD27) LONG. 103.745986° W LONG. 103.745981° W		- <b>5</b>	Curry / coucie milian
X = 722,814' (NAD83/2011 NM E) X = 722,787' (NAD83/2011 NM E)		7"29"	Signaturé Date
Y = 446,052' LAT. 32.224912° N (NAD83/2011) LAT. 32.239157° N (NAD83/2011)		00.1	Cindy Herrera-Murillo
LONG. 103.746469° W LONG. 103.746465° W	Proposed		Printed Name
	Mid-Point		
PROPOSED LAST TAKE POINT         PROPOSED BOTTOM HOLE           X = 681,577' (NAD27 NM E)         LOCATION	E F	E G	eeof@chevron.com
Y = 456,355' X = 681,577' (NAD27 NM E)		Ê	E-mail Address
LAT. 32.253271° N (NAD27) Y = 456,430' LONG. 103.745974° W LAT. 32.253477° N (NAD27)			
X = 722,761' (NAD83/2011 NM E) LONG. 103.745974° W			3
Y = 456,414' X = 722,760' (NAD83/2011 NM E) LAT. 32.253394° N (NAD83/2011) Y = 456,489'		10	<b>SURVEYOR CERTIFICATION</b>
LONG. 103.746459° W LAT. 32.253600° N (NAD83/2011)		5,182.	I hereby certify that the well location shown on this
LONG. 103.746459° W			plat was plotted from field notes of actual surveys
			made by me or under my supervision, and that the
	11	N-N-	same is true and correct to the best of my belief.
CORNER COORDINATES TABLE (NAD 27)	Proposed	00°1	
A - X= 678280.36, Y= 456436.48	First Take Point	E Z	06/02/2022 RT L. LASTR
B - X= 680918.57. Y= 456451.10	100' FSL, 1980' FEL	E I	Date of Survey
C - X= 682237.67, Y= 456458.41			Signature and Seal of Professional Surveyor
D - X= 683556.77, Y= 456465.72			
E - X= 678301.64, Y= 451154.80			
F - X= 680942.63, Y= 451171.39	N 40°12'37" W		
G - X= 682263.12, Y= 451179.69	1 612.81' J	FILIS MILKIN	
H - X= 683583.61, Y= 451187.99 I - X= 678324.50, Y= 445873.60		┼──-ヘ │	
J - X= 680967.68, Y= 445889.45			BT - STONAL SUN
K - X= 682289.27, Y= 445897.38	14		Certificate Number
L - X= 683610.86, Y= 445905.30		370'	V
L	••		

Page 2 of 35

#### VI. Separation Equipment:

Separation equipment installed at each Chevron facility is designed for maximum anticipated throughput and pressure to minimize waste. Separation equipment is designed and built according to ASME Sec VIII Div I to ensure gas is separated from liquid streams according to projected production.

#### VII./VIII. Operational & Best Management Practices:

1. General Requirements for Venting and Flaring of Natural Gas:

- In all circumstances, Chevron will flare rather than vent unless flaring is technically infeasible and venting of natural gas will avoid a risk of an immediate and substantial adverse impact on safety, public health, or the environment.
- Chevron installs and operates vapor recovery units (VRUs) in new facilities to minimize venting and flaring. If a VRU experiences operating issues, it is quickly assessed so that action can be taken to return the VRU to operation or, if necessary, facilities are shut-in to reduce the venting or flaring of natural gas.

2. During Drilling Operations:

- Flare stacks will be located a minimum of 110 feet from the nearest surface hole location.
- If an emergency or malfunction occurs, gas will be flared or vented to avoid a risk of an immediate and substantial adverse impact on public health, safety or the environment and be properly reported to the NMOCD pursuant to 19.15.27.8.G.
- Natural gas is captured or combusted if technically feasible using best industry practices and control technologies, such as the use of separators (e.g., Sand Commanders) during normal drilling and completions operations.

3. During Completions:

- Chevron typically does not complete traditional flowback, instead Chevron will flow produced oil, water, and gas to a centralized tank battery and continuously recover salable quality gas. If Chevron completes traditional flowback, Chevron conducts reduced emission completions as required by 40 CFR 60.5375a by routing gas to a gas flow line as soon as practicable once there is enough gas to operate a separator. Venting does not occur once there is enough gas to operate a separator
- Normally, during completions a flare is not on-site. A Snubbing Unit will have a flare on-site, and the flare volume will be estimated.
- If natural gas does not meet pipeline quality specification, the gas is sampled twice per week until the gas meets the specifications.

4. During Production:

- An audio, visual and olfactory (AVO) inspection will be performed daily (at minimum) for active wells and facilities to confirm that all production equipment is operating properly and there are no leaks or releases except as allowed in Subsection D of 19.15.27.8 NMAC. Inactive, temporarily abandoned, or shut-in wells and facilities will be inspected weekly. Inspection records will be kept for a minimum of five years and will be available upon request by the division.
- Monitor manual liquid unloading for wells on-site, takes all reasonable actions to achieve a stabilized rate and pressure at the earliest practical time and takes reasonable actions to minimize venting to the maximum extent practicable.
- In all circumstances, Chevron will flare rather than vent unless flaring is technically infeasible and venting of natural gas will avoid a risk of an immediate and substantial adverse impact on safety, public health, or the environment.
- Chevron's design for new facilities utilizes air-activated pneumatic controllers and pumps.
- If natural gas does not meet pipeline quality specification, the gas is sampled twice per week until the gas meets the specifications.
- Chevron does not produce oil or gas until all flowlines, tank batteries, and oil/gas takeaway are installed, tested, and determined operational.

5. Performance Standards

- Equipment installed at each facility is designed for maximum anticipated throughput and pressure to minimize waste. Tank pressure relief systems utilize a soft seated or metal seated PSVs, as appropriate, which are both designed to not leak.
- Flare stack has been designed for proper size and combustion efficiency. New flares will have a continuous pilot and will be located at least 100 feet from the well and storage tanks and will be securely anchored.
- New tanks will be equipped with an automatic gauging system.
- An audio, visual and olfactory (AVO) inspection will be performed daily (at minimum) for active wells and facilities to confirm that all production equipment is operating properly and there are no leaks or releases except as allowed in Subsection D of 19.15.27.8 NMAC. Inactive, temporarily abandoned, or shut-in wells and facilities will be inspected weekly. Inspection records will be kept for a minimum of five years and will be available upon request by the division.

6. Measurement or Estimation of Vented and Flared Natural Gas

- Chevron estimates or measures the volume of natural gas that is vented, flared, or beneficially used during drilling, operations, regardless of the reason or authorization for such venting or flaring.
- Where technically practicable, Chevron will install meters on flares installed after May 25, 2021. Meters will conform to industry standards. Bypassing the meter will only occur for inspecting and servicing of the meter.

Rec	eived	bv	OCD:	6/24/202	4 4:08:50	PM
-----	-------	----	------	----------	-----------	----

eived by OCD: 6/24/202	24 4:08:50 P	М				Page 5				
	]	State o Energy, Minerals and	of New Mex Natural Rese		ent	Submit Electronically Via E-permitting				
		1220 Sou	ervation Di ith St. Franc Fe, NM 875	cis Dr.						
		NATURAL GAS								
This Natural Gas Manag	gement Fian I	Section 1		escription	Jini (AFD) ioi a	new or recompleted well.				
I. Operator:Chevr	on USA Inc		_OGRID: _	4323	Da	te: <u>10</u> / 18/ <u>2022</u>				
II. Type: 🛛 Original		nt due to □ 19.15.27.9.I	D(6)(a) NMA	C □ 19.15.27.9.D	(6)(b) NMAC 🗆	Other.				
If Other, please describe III. Well(s): Provide the be recompleted from a s	e following in				wells proposed to	be drilled or proposed to				
Well Name	API	ULSTR	Footages	Anticipated Oil BBL/D	Anticipated Gas MCF/D	Anticipated Produced Water BBL/D				
SND JAVELINA UNIT 11 2 PAD 27 # 511H	Pending	UL:B-14-24S-31E	370' FNL, 1587' FEL	1975 BBL/D	5180 MCF/D	4150 BBL/D				
SND JAVELINA UNIT 11 2 PAD 27 #512H	Pending	UL: B-14-248-31E	370' FNL, 1567' FEL	1975 BBL/D	5180 MCF/D	4150 BBL/D				
SND JAVELINA UNIT 11 2 PAD 27 #616H	Pending	UL:B-14-24S-31E	370' FNL 1647' FEL	1975 BBL/D	5180 MCF/D	4150 BBL/D				
SND JAVELINA UNIT 11 2 PAD 27 #617H	Pending	UL:B-14-24S-31E	370' FSL, 1627' FWL	1975 BBL/D	5180 MCF/D	4150 BBL/D				
SND JAVELINA UNIT 11	Pending	UL:B-14-24S-31E	370' FNL,	1975 BBL/D	5180 MCF/D	MCF/D 4150 BBL/D				

IV. Central Delivery Point Name: <u>SAT 14</u> [See 19.15.27.9(D)(1) NMAC]

V. Anticipated Schedule: Provide the following information for each new or recompleted well or set of wells proposed to be drilled or proposed to be recompleted from a single well pad or connected to a central delivery point.

1607' FWL

Well Name	API	Spud Date	TD Reached	Completion	Initial Flow	First Production
			Date	Commencement Date	Back Date	Date
SND JAVELINA UNIT 11	Pending	6/10/2025	<u>N/A</u>	<u>N/A</u>	<u>N/A</u>	<u>N/A</u>
2 PAD 27 #511H						
SND JAVELINA UNIT 11	Pending	<u>6/28/2025</u>	<u>N/A</u>	<u>N/A</u>	<u>N/A</u>	<u>N/A</u>
2 PAD 27 #512H						
SND JAVELINA UNIT 11	Pending	7/16/2025	<u>N/A</u>	<u>N/A</u>	<u>N/A</u>	<u>N.A</u>
2 PAD 27 #616H						
SND JAVELINA UNIT 11	Pending	<u>8/3/2025</u>	<u>N/A</u>	<u>N/A</u>	<u>N/A</u>	<u>N/A</u>
2 PAD 27 #617H						
SND JAVELINA UNIT 11	Pending	8/21/2025	<u>N/A</u>	<u>N/A</u>	<u>N/A</u>	<u>N/A</u>
2 PAD 27 #618H						

2 PAD 27 #618H

VI. Separation Equipment: 🛛 Attach a complete description of how Operator will size separation equipment to optimize gas capture.

**VII. Operational Practices:**  $\boxtimes$  Attach a complete description of the actions Operator will take to comply with the requirements of Subsection A through F of 19.15.27.8 NMAC.

VIII. Best Management Practices: 🛛 Attach a complete description of Operator's best management practices to minimize venting during active and planned maintenance.

#### Section 2 – Enhanced Plan EFFECTIVE APRIL 1, 2022

Beginning April 1, 2022, an operator that is not in compliance with its statewide natural gas capture requirement for the applicable reporting area must complete this section.

Operator certifies that it is not required to complete this section because Operator is in compliance with its statewide natural gas capture requirement for the applicable reporting area.

#### IX. Anticipated Natural Gas Production:

Well	API	Anticipated Average Natural Gas Rate MCF/D	Anticipated Volume of Natural Gas for the First Year MCF

#### X. Natural Gas Gathering System (NGGS):

Operator	System	ULSTR of Tie-in	Anticipated Gathering Start Date	Available Maximum Daily Capacity of System Segment Tie-in

**XI. Map.**  $\Box$  Attach an accurate and legible map depicting the location of the well(s), the anticipated pipeline route(s) connecting the production operations to the existing or planned interconnect of the natural gas gathering system(s), and the maximum daily capacity of the segment or portion of the natural gas gathering system(s) to which the well(s) will be connected.

**XII.** Line Capacity. The natural gas gathering system  $\Box$  will  $\Box$  will not have capacity to gather 100% of the anticipated natural gas production volume from the well prior to the date of first production.

**XIII.** Line Pressure. Operator  $\Box$  does  $\Box$  does not anticipate that its existing well(s) connected to the same segment, or portion, of the natural gas gathering system(s) described above will continue to meet anticipated increases in line pressure caused by the new well(s).

 $\Box$  Attach Operator's plan to manage production in response to the increased line pressure.

**XIV. Confidentiality:**  $\Box$  Operator asserts confidentiality pursuant to Section 71-2-8 NMSA 1978 for the information provided in Section 2 as provided in Paragraph (2) of Subsection D of 19.15.27.9 NMAC, and attaches a full description of the specific information for which confidentiality is asserted and the basis for such assertion.

#### <u>Section 3 - Certifications</u> <u>Effective May 25, 2021</u>

Operator certifies that, after reasonable inquiry and based on the available information at the time of submittal:

 $\boxtimes$  Operator will be able to connect the well(s) to a natural gas gathering system in the general area with sufficient capacity to transport one hundred percent of the anticipated volume of natural gas produced from the well(s) commencing on the date of first production, taking into account the current and anticipated volumes of produced natural gas from other wells connected to the pipeline gathering system; or

 $\Box$  Operator will not be able to connect to a natural gas gathering system in the general area with sufficient capacity to transport one hundred percent of the anticipated volume of natural gas produced from the well(s) commencing on the date of first production, taking into account the current and anticipated volumes of produced natural gas from other wells connected to the pipeline gathering system. *If Operator checks this box, Operator will select one of the following:* 

**Well Shut-In.**  $\Box$  Operator will shut-in and not produce the well until it submits the certification required by Paragraph (4) of Subsection D of 19.15.27.9 NMAC; or

**Venting and Flaring Plan.**  $\Box$  Operator has attached a venting and flaring plan that evaluates and selects one or more of the potential alternative beneficial uses for the natural gas until a natural gas gathering system is available, including:

- (a) power generation on lease;
- (b) power generation for grid;
- (c) compression on lease;
- (d) liquids removal on lease;
- (e) reinjection for underground storage;
- (f) reinjection for temporary storage;
- (g) reinjection for enhanced oil recovery;
- (h) fuel cell production; and
- (i) other alternative beneficial uses approved by the division.

## Section 4 - Notices

1. If, at any time after Operator submits this Natural Gas Management Plan and before the well is spud:

(a) Operator becomes aware that the natural gas gathering system it planned to connect the well(s) to has become unavailable or will not have capacity to transport one hundred percent of the production from the well(s), no later than 20 days after becoming aware of such information, Operator shall submit for OCD's approval a new or revised venting and flaring plan containing the information specified in Paragraph (5) of Subsection D of 19.15.27.9 NMAC; or

(b) Operator becomes aware that it has, cumulatively for the year, become out of compliance with its baseline natural gas capture rate or natural gas capture requirement, no later than 20 days after becoming aware of such information, Operator shall submit for OCD's approval a new or revised Natural Gas Management Plan for each well it plans to spud during the next 90 days containing the information specified in Paragraph (2) of Subsection D of 19.15.27.9 NMAC, and shall file an update for each Natural Gas Management Plan until Operator is back in compliance with its baseline natural gas capture rate or natural gas capture requirement.

2. OCD may deny or conditionally approve an APD if Operator does not make a certification, fails to submit an adequate venting and flaring plan which includes alternative beneficial uses for the anticipated volume of natural gas produced, or if OCD determines that Operator will not have adequate natural gas takeaway capacity at the time a well will be spud.

I certify that, after reasonable inquiry, the statements in and attached to this Natural Gas Management Plan are true and correct to the best of my knowledge and acknowledge that a false statement may be subject to civil and criminal penalties under the Oil and Gas Act.

Signature: Cindy Herrera Printed Name: Cindy Herrera	Murillo
Printed Name: Cindy Herrera	-Murillo
Title: Sr HSE Regu	llatory affairs Coordinator
E-mail Address: eeof@che	vron.com
Date: 10/18/2022	
Phone: 575-263-	0431
(0	OIL CONSERVATION DIVISION Dnly applicable when submitted as a standalone form)
Approved By:	
Title:	
Approval Date:	
Conditions of Approval:	

Well Name: SND JAVELINA UNIT 11 2 PAD 27

section (example: drilling straight from production into production liner hole section). A break test will only be performed on operations where BLM documentation states a 5M or less BOP can be utilized. **Requesting Variance?** YES

# **Variance request:** Chevron requests a variance to use a FMC Technologies UH-S Multibowl wellhead, which will be run through the rig floor on surface casing. BOPE will be nippled up and tested after cementing surface casing. Subsequent tests will be performed as needed, not to exceed 30 days. The field report from FMC Technologies and BOP test information will be provided in a subsequent report at the end of the well. Please see the attached wellhead schematic. An installation manual has been placed on file with the BLM office and remains unchanged from previous submittal. All tests performed by third party. A variance to use a CoFlex hose with a metal protective covering that will be utilized between the BOP and Choke manifold. Please refer to the attached testing and specification documents. - A variance from the Onshore Order 2 where it states: "(A full BOP Test) shall be performed: when initially installed and whenever any seal subject to test pressure is broken." We propose to break test if able to finish the next hole section within 21 days of the previous full BOP test. No BOP components nor any break will ever surpass 21 days between testing. A break test will consist of a 250 psi low / 5,000 psi high for 10 min each test against the connection that was broken when skidding the rig. Upon the first nipple up of the pad a full BOP test will be performed. A break test will NOT be performed on our last production section. A break test will only be performed on operations where BLM documentation states a 5M or less BOP can be utilized. We will test seals that have been broken individually between full BOP tests. Time between tests for a single test or full test will not exceed 21 days.

**Testing Procedure:** The stack will be tested as specified in the attached testing requirements. Batch drilling of the surface, production, and production liner will take place. A full BOP test will be performed per hole section, unless approval from BLM is received otherwise (see variance request). Flex choke hose will be used for all wells on the pad (see attached specs and variance). BOP test pressures and other documented tests may be recorded and documented via utilization of the IPT 'Suretec' Digital BOP Test Method in lieu of the standard test chart. In the event the IPT system is unavailable, the standard test chart will be used.

#### **Choke Diagram Attachment:**

BLM\_Choke\_Hose\_Test\_Specs\_and\_Pressure\_Test\_Continental\_20221011142329.pdf

BLM\_5M\_Choke\_Manifold\_Diagram\_20221011142405.pdf

Choke\_Flex\_Hose\_2\_20200326061721.pdf

#### **BOP Diagram Attachment:**

Sundry\_Break\_Testing\_and\_WOC\_500\_psi\_SND\_P27c\_20221011142312.pdf

BLM\_5M\_Annular\_10M\_Stack\_BOP\_Choke\_Schematic\_20200326062158.pdf

## Section 3 - Casing

Casing ID	String Type	Hole Size	Csg Size	Condition	Standard	Tapered String	Top Set MD	Bottom Set MD	Top Set TVD	Bottom Set TVD	Top Set MSL	Bottom Set MSL	Calculated casing length MD	Grade	Weight	Joint Type	Collapse SF	Burst SF	Joint SF Type	Joint SF	Body SF Type	Body SF
1	SURFACE	16	13.375	NEW	API	N	0	988	0	988	3555	2567	988	J-55		OTHER - BTC	3.75	2.03	BUOY	15.8 5	BUOY	15.8 5
2	INTERMED IATE	12.2 5	9.625	NEW	API	N	0	4517	0	4477	3554	-922	4517	L-80	-	OTHER - BTC	2.3	2.08	BUOY	5.11	DRY	5.11

Well Name: SND JAVELINA UNIT 11 2 PAD 27

#### Well Number: 511H

Casing ID	String Type	Hole Size	Csg Size	Condition	Standard	Tapered String	Top Set MD	Bottom Set MD	Top Set TVD	Bottom Set TVD	Top Set MSL	Bottom Set MSL	Calculated casing length MD	Grade	Weight	Joint Type	Collapse SF	Burst SF	Joint SF Type	Joint SF	Body SF Type	Body SF
3	PRODUCTI ON	8.75	7.0	NEW	API	N	0	11159	0	11539	3554	-7984	11159	P- 110		OTHER - TN-110	2.48	2.41	BUOY	2.88	BUOY	2.88
4	PRODUCTI ON	6.12 5	5.0	NEW	API	Y	10859	11609	10609	11539	-7054	-7984		P- 110		OTHER - W513	1.58	2.27	BUOY	1.77	BUOY	1.77
5	PRODUCTI ON	6.12 5	4.5	NEW	API	N	11609	22503	11539	11679	-7984	-8124	10894	P- 110		OTHER - W521	1.58	2.27	BUOY	1.77	BUOY	1.77

#### **Casing Attachments**

Casing ID: 1 String SURFACE

**Inspection Document:** 

Spec Document:

**Tapered String Spec:** 

#### Casing Design Assumptions and Worksheet(s):

13.375\_54.5ppf\_J55\_BTC\_20200326073511.pdf

Casing ID: 2 String INTERMEDIATE

**Inspection Document:** 

Spec Document:

**Tapered String Spec:** 

#### Casing Design Assumptions and Worksheet(s):

9.625\_40.0lb\_L80IC\_BTC\_20200326074307.pdf

Received by OCD: 6/24/2024 4:08:50 PM

Operator Name: CHEVRON USA INCORPORATED

Well Name: SND JAVELINA UNIT 11 2 PAD 27

Well Number: 511H

sing Attachments
Casing ID: 3 String PRODUCTION
Inspection Document:
Spec Document:
Tapered String Spec:
Casing Design Assumptions and Worksheet(s):
7_29ppf_P110_TSH_Blue_20210817095842.pdf
Casing ID: 4 String PRODUCTION
Inspection Document:
Spec Document:
Tapered String Spec:
5_18ppf_P110_Flush_W513_20221011142815.pdf
Casing Design Assumptions and Worksheet(s):
5_18ppf_P110_Flush_W513_20221011142858.pdf
Casing ID:     5     String     PRODUCTION       Inspection Document:
Spec Document:
Tapered String Spec:
Casing Design Assumptions and Worksheet(s):
4.5_11.6ppf_P110IC_W521_20221011143009.pdf

**Section 4 - Cement** 

Well Name: SND JAVELINA UNIT 11 2 PAD 27

#### Well Number: 511H

String Type	Lead/Tail	Stage Tool Depth	Top MD	Bottom MD	Quantity(sx)	Yield	Density	Cu Ft	Excess%	Cement type	Additives
SURFACE	Lead		0	988	645	1.33	14.8	858	25		Extender, Antifoam, Retarder

INTERMEDIATE	Lead	C	3517	553	2.49	11.9	1377	25	Class C	Extender, Antifoam, Retarder, Viscosifier
INTERMEDIATE	Tail	35	7 4517	323	1.33	14.8	429	25	Class C	Extender, Antifoam, Retarder, Viscosifier
PRODUCTION	Lead	C	101: 9	5 713	2.49	11.9	1776	25	Class C	Extender, Antifoam, Retarder, Viscosifier
PRODUCTION	Tail	10 <sup>-</sup> 9	5 111: 9	5 141	1.33	14.8	188	25	Class C	Extender, Antifoam, Retarder, Viscosifier
PRODUCTION	Lead	108 9	5 2250 3	1031	1.33	14.8	1371	25	Class H	Extender, Antifoam, Retarder, Viscosifier

## Section 5 - Circulating Medium

Mud System Type: Closed

Will an air or gas system be Used? NO

Description of the equipment for the circulating system in accordance with Onshore Order #2:

Diagram of the equipment for the circulating system in accordance with Onshore Order #2:

**Describe what will be on location to control well or mitigate other conditions:** A closed system will be used consisting of above ground steel tanks. All wastes accumulated during drilling operations will be contained in a portable trash cage and removed from location and deposited in an approved sanitary landfill. Sanitary wastes will be contained in a chemical portatoilet and then hauled to an approved sanitary landfill. All fluids and cuttings will be disposed of in accordance with New Mexico Oil Conservation Division rules and regulations. And transportating of E&P waste will follow EPA regulations and accompanying manifests.

**Describe the mud monitoring system utilized:** A mud test shall be performed every 24 hours after mudding up to determine, as applicable: density, viscosity, gel strength, filtration, and pH. Visual mud monitoring equipment shall be in place to detect volume changes indicating loss or gain of circulating fluid volume. When abnormal pressures are anticipated -- a pit volume totalizer (PVT), stroke counter, and flow sensor will be used to detect volume changes indicating loss or gain of circulating fluid volume.

**Circulating Medium Table** 

Well Name: SND JAVELINA UNIT 11 2 PAD 27

#### Well Number: 511H

Top Depth	Bottom Depth	Mud Type	Min Weight (Ibs/gal)	Max Weight (lbs/gal)	Density (Ibs/cu ft)	Gel Strength (lbs/100 sqft)	НА	Viscosity (CP)	Salinity (ppm)	Filtration (cc)	Additional Characteristics
1115 9	2250 3	OIL-BASED MUD	10	12							-Due to wellbore instability in the lateral, may exceed the MW weight window needed to maintain overburden stresses
0	988	SPUD MUD	8.3	8.9							
988	4517	SALT SATURATED	8.9	10							Viscosity: 26-36 Filtrate: 15-25 -Saturated brine would be used through salt sections.
4517	1115 9	WATER-BASED MUD	8.7	9							

# Section 6 - Test, Logging, Coring

#### List of production tests including testing procedures, equipment and safety measures:

6. TESTING, LOGGING, AND CORING

- a. Production tests are not planned.
- b. Logs run include: Gamma Ray Log, Directional Survey
- c. Coring Operations are not planned.

#### List of open and cased hole logs run in the well:

GAMMA RAY LOG, ELECTRIC LOG,

## Coring operation description for the well:

Conventional whole core samples are not planned. A directional survey will be run.

# **Section 7 - Pressure**

Anticipated Bottom Hole Pressure: 7308

Anticipated Surface Pressure: 4731

## Anticipated Bottom Hole Temperature(F): 165

#### Anticipated abnormal pressures, temperatures, or potential geologic hazards? YES

#### **Describe:**

Pressure ramp begins in the bottom of the thirdbone spring. PP increases to approximately 12.0 ppg once into the wolfcamp.

#### Contingency Plans geoharzards description:

- "- Casing design accounts for pressure ramp.
- Mud weighting agents available on location to increase drilling fluid density.

- BOP, choke, and well control drills.

Well Name: SND JAVELINA UNIT 11 2 PAD 27

Well Number: 511H

Page 14 of 35

- BOP functioned and pressure tested"

Contingency Plans geohazards

Hydrogen Sulfide drilling operations plan required? NO

Hydrogen sulfide drilling operations

## **Section 8 - Other Information**

#### Proposed horizontal/directional/multi-lateral plan submission:

9point\_SND\_Javelina\_Pad\_27\_511H\_20221012073527.pdf DefPlan100ft\_SNDJavelinaUnit112Pad27No.511H\_R0\_20221012073538.pdf Gas\_Management\_Plan\_\_\_SND\_PAD\_27C\_20221018104625.pdf

Operational\_Best\_Management\_Practices\_Pad\_27\_20221018104658.pdf

#### Other proposed operations facets description:

Chevron is also requesting to use the spudder rig to spud the well and set surface casing. The drilling rig will move in less than 90 days to continue drilling operations.

Chevron is also requesting a variance from the Onshore Order 2 to preform a break test on the BOP when able to finish the next hole section within 21 days of the previous full BOP test. Upon the first nipple up of the pas a full BOP test will be preformed. A break test will not be preformed on our last production hole section. A break test will only be preformed on operation where BLM documentation states a 5M or less Bop can be utilized. Summary with details attached below.

#### Other proposed operations facets attachment:

5\_well\_rig\_layout\_patterson2\_20221012073621.pdf

Chevron\_Standard\_H2S\_Contingency\_Plan\_2022\_20221012073638.pdf

#### Other Variance attachment:



#### SND Javelina Unit 11 2 Pad 27 No. 511H R0 mdv 09Jun22 Proposal Geodetic Report (Def Plan)



Report Date: Client: Field: Structure / Slot: Well: Borehole: UWI / API#: Survey Date: Tort / AHD / DDI / ERD Ratio: Coordinate Reference System: Location Lat / Long: Location Grid /NE YX: CRS Grid Convergence Angle: Grid Scale Factor: Version / Patch:	Chev NM, , Chev SND Unkr SND June 108: NAD N 32 N 44 0.311 0.999	Eddy County (N/ rron SND P27C / Javelina Unit 11 Javelina Unit 11 10xm / Unknown Javelina Unit 11 13, 2022 166° / 11430.01 27 New Mexico S 27 13' 24.58100", 5525.000 ftUS, E	AD 27 EZ)	l I R0 mdv 09Jun22 I Zone, US Feet		Survey / DLS Computat Vertical Section Azimul Vertical Section Azimul Vertical Section Origin: TVD Reference Datum: TVD Reference Datum: Total Gravity Field Str Magnetic Declination Nagnetic Field St Magnetic Dip Angle: Total Magnetic Field St Magnetic Declination Date: Magnetic Declination Date: Magnetic Declination Date: Magnetic Declination North Reference: Total Corr Mag North-> North: _ocal Coord Reference	th: 3 : 0 on: 3 ition: 3 ongth: 9 orgth: 4 frength: 4 5 J J Model: H G d: 0 orgid 6	finimum Curvature 59.710 * (Grid Nort .000 ft, 0.000 ft 855.000 ft above M 555.000 ft above M 555.000 ft above M 4411 * 98.4300mgn (9.800 A411 * 98.31 * June 13.2022 IDGM 2022 3rid North .1271 * Vell Head	h) SL SL			
Comments	MD (ft)	Incl (°)	Azim Grid (°)	TVD (ft)	VSEC (ft)	NS (ft)	EW (ft)	DLS (°/100ft)	Northing (ftUS)	Easting (ftUS)		jitude / ° ' '')
Surface	0.00	0.00	0.00	0.00	0.00	0.00	0.00	N/A	445525.00		32 13 24.58 W 103 44	
	100.00	0.00	220.00	100.00	0.00	0.00	0.00	0.00	445525.00		32 13 24.58 W 103 44	
	200.00	0.00	220.00	200.00	0.00	0.00	0.00	0.00	445525.00		32 13 24.58 W 103 44	
	300.00 400.00	0.00	220.00 220.00	300.00 400.00	0.00	0.00 0.00	0.00 0.00	0.00 0.00	445525.00 445525.00		32 13 24.58 W 103 44 32 13 24.58 W 103 44	
	500.00	0.00	220.00	500.00	0.00	0.00	0.00	0.00	445525.00		32 13 24.58 W 103 44	
Build 1.5°/100ft	600.00	0.00	220.00	600.00	0.00	0.00	0.00	0.00	445525.00		32 13 24.58 W 103 44	
	700.00	1.50	220.00	699.99	-1.00	-1.00	-0.84	1.50	445524.00	682025.16 N	32 13 24.57 W 103 44	40.98
Rustler (RSLR)	764.05	2.46	220.00	764.00	-2.69	-2.70	-2.26	1.50	445522.30		32 13 24.55 W 103 44	
	800.00 900.00	3.00 4.50	220.00 220.00	799.91 899.69	-3.99 -8.98	-4.01 -9.02	-3.36 -7.57	1.50 1.50	445520.99 445515.98		32 13 24.54 W 103 44 32 13 24.49 W 103 44	
Rustler Los Medaños Member	900.00 963.55	4.50 5.45	220.00	963.00	-8.98 -13.19	-9.02 -13.24	-7.57 -11.11	1.50	445515.98 445511.76		32 13 24.49 W 103 44 32 13 24.45 W 103 44	
Rustler Los Medaños M-1 unit	988.67	5.83	220.00	988.00	-15.07	-15.13	-12.70	1.50	445509.87		32 13 24.43 W 103 44	
Turn 1.5°/100ft	1000.00	6.00	220.00	999.27	-15.96	-16.03	-13.45	1.50	445508.97		32 13 24.42 W 103 44	
Saldo (SLDO)	1052.01 1100.00	5.80 5.70	227.34 234.47	1051.00 1098.75	-19.81 -22.82	-19.89 -22.92	-17.13 -20.85	1.50 1.50	445505.11 445502.08		32 13 24.39 W 103 44 4 32 13 24.36 W 103 44	
	1200.00	5.70	249.46	1198.26	-22.02	-27.58	-20.85	1.50	445502.08		32 13 24.31 W 103 44	
Hold	1254.93	6.00	257.22	1252.90	-29.01	-29.19	-35.02	1.50	445495.81		32 13 24.29 W 103 44	
	1300.00	6.00	257.22	1297.72	-30.03	-30.23	-39.62	0.00	445494.77		32 13 24.28 W 103 44	
	1400.00	6.00	257.22	1397.17	-32.29	-32.55	-49.82	0.00	445492.45		32 13 24.26 W 103 44	
	1500.00 1600.00	6.00 6.00	257.22 257.22	1496.62 1596.07	-34.56 -36.82	-34.86 -37.18	-60.02 -70.22	0.00 0.00	445490.14 445487.83		32 13 24.24 W 103 44 32 13 24.22 W 103 44	
	1700.00	6.00	257.22	1695.53	-39.08	-39.49	-80.42	0.00	445485.51		32 13 24.19 W 103 44	
	1800.00	6.00	257.22	1794.98	-41.34	-41.80	-90.62	0.00	445483.20		32 13 24.17 W 103 44	
	1900.00	6.00 6.00	257.22	1894.43	-43.61	-44.12 -46.43	-100.81	0.00 0.00	445480.89		32 13 24.15 W 103 44	
	2000.00 2100.00	6.00	257.22 257.22	1993.88 2093.33	-45.87 -48.13	-46.43	-111.01 -121.21	0.00	445478.57 445476.26		32 13 24.13 W 103 44 32 13 24.11 W 103 44	
	2200.00	6.00	257.22	2192.78	-50.39	-51.06	-131.41	0.00	445473.94		32 13 24.08 W 103 44	
	2300.00	6.00	257.22	2292.24	-52.66	-53.37	-141.61	0.00	445471.63		32 13 24.06 W 103 44	
	2400.00	6.00	257.22	2391.69	-54.92	-55.69	-151.81	0.00	445469.32		32 13 24.04 W 103 44	
	2500.00 2600.00	6.00 6.00	257.22 257.22	2491.14 2590.59	-57.18 -59.44	-58.00 -60.31	-162.01 -172.21	0.00 0.00	445467.00 445464.69		32 13 24.02 W 103 44 32 13 23.99 W 103 44	
	2700.00	6.00	257.22	2690.04	-61.70	-62.63	-182.41	0.00	445462.37		32 13 23.97 W 103 44	
	2800.00	6.00	257.22	2789.49	-63.97	-64.94	-192.61	0.00	445460.06		32 13 23.95 W 103 44	
Castile (CSTL)	2898.04 2900.00	6.00 6.00	257.22 257.22	2887.00 2888.94	-66.18 -66.23	-67.21 -67.26	-202.61 -202.81	0.00 0.00	445457.79 445457.75		32 13 23.93 W 103 44 4 32 13 23.93 W 103 44	
	3000.00	6.00	257.22	2988.40	-68.49	-69.57	-213.01	0.00	445455.43		32 13 23.90 W 103 44	
	3100.00	6.00	257.22	3087.85	-70.75	-71.88	-223.20	0.00	445453.12		32 13 23.88 W 103 44	
	3200.00	6.00	257.22	3187.30	-73.02	-74.20	-233.40	0.00	445450.81		32 13 23.86 W 103 44	
	3300.00 3400.00	6.00 6.00	257.22 257.22	3286.75 3386.20	-75.28 -77.54	-76.51 -78.83	-243.60 -253.80	0.00 0.00	445448.49 445446.18		32 13 23.84 W 103 44 32 13 23.81 W 103 44	
	3500.00	6.00	257.22	3485.65	-79.80	-81.14	-264.00	0.00	445443.86		32 13 23.79 W 103 44	
Marker TVDSS	3597.88	6.00	257.22	3583.00	-82.02	-83.41	-273.98	0.00	445441.60		32 13 23.77 W 103 44	
	3600.00	6.00	257.22	3585.11	-82.07	-83.45	-274.20	0.00	445441.55		32 13 23.77 W 103 44	
	3700.00 3800.00	6.00 6.00	257.22 257.22	3684.56 3784.01	-84.33 -86.59	-85.77 -88.08	-284.40 -294.60	0.00 0.00	445439.24 445436.92		32 13 23.75 W 103 44 32 13 23.73 W 103 44	
	3900.00	6.00	257.22	3883.46	-88.85	-90.40	-304.80	0.00	445434.61		32 13 23.70 W 103 44	
	4000.00	6.00	257.22	3982.91	-91.11	-92.71	-315.00	0.00	445432.29		32 13 23.68 W 103 44	
	4100.00 4200.00	6.00 6.00	257.22 257.22	4082.36 4181.82	-93.38 -95.64	-95.02 -97.34	-325.20 -335.40	0.00 0.00	445429.98 445427.67		32 13 23.66 W 103 44 32 13 23.64 W 103 44	
	4300.00	6.00	257.22	4181.82	-95.64	-99.65	-345.59	0.00	445427.67		32 13 23.61 W 103 44	
Drop .75°/100ft	4365.20	6.00	257.22	4346.11	-99.38	-101.16	-352.24	0.00	445423.84		32 13 23.60 W 103 44	
	4400.00	5.74	257.22	4380.73	-100.15	-101.95	-355.72	0.75	445423.06		32 13 23.59 W 103 44 32 13 23.57 W 103 44	
Lamar (LMAR)	4500.00 4520.79	4.99 4.84	257.22 257.22	4480.29 4501.00	-102.17 -102.56	-104.02 <i>-104.41</i>	-364.84 -366.58	0.75 0.75	445420.99 445420.59		32 13 23.57 W 103 44	
Bell Canyon (BEL)	4564.94	4.51	257.22	4545.00	-103.33	-105.21	-370.08	0.75	445419.80		32 13 23.56 W 103 44	
	4600.00	4.24	257.22	4579.96	-103.91	-105.80	-372.69	0.75	445419.21		32 13 23.55 W 103 44	
	4700.00	3.49	257.22	4679.73	-105.37	-107.29	-379.27	0.75	445417.71		32 13 23.54 W 103 44	
	4800.00 4900.00	2.74 1.99	257.22 257.22	4779.59 4879.50	-106.55 -107.44	-108.49 -109.41	-384.57 -388.60	0.75 0.75	445416.51 445415.60		32 13 23.53 W 103 44 32 13 23.52 W 103 44	
	5000.00	1.24	257.22	4979.46	-108.05	-110.03	-391.35	0.75	445414.97		32 13 23.51 W 103 44	
	5100.00	0.49	257.22	5079.45	-108.38	-110.37	-392.83	0.75	445414.64	681633.20 N	32 13 23.51 W 103 44	45.55
Hold	5165.62	0.00	257.22	5145.07	-108.44	-110.43	-393.10	0.75	445414.58 445414.58		32 13 23.51 W 103 44	
	5200.00 5300.00	0.00	257.22 257.22	5179.45 5279.45	-108.44 -108.44	-110.43 -110.43	-393.10 -393.10	0.00 0.00	445414.58 445414.58		32 13 23.51 W 103 44 32 13 23.51 W 103 44	
	5400.00	0.00	257.22	5379.45	-108.44	-110.43	-393.10	0.00	445414.58		32 13 23.51 W 103 44	
Cherry Canyon (CHR)	5469.55	0.00	257.22	5449.00	-108.44	-110.43	-393.10	0.00	445414.58	681632.92 N	32 13 23.51 W 103 44	45.56
	5500.00	0.00	257.22	5479.45	-108.44	-110.43	-393.10	0.00	445414.58		32 13 23.51 W 103 44	
	5600.00 5700.00	0.00	257.22 257.22	5579.45 5679.45	-108.44 -108.44	-110.43 -110.43	-393.10 -393.10	0.00 0.00	445414.58 445414.58		32 13 23.51 W 103 44 32 13 23.51 W 103 44	
	5800.00	0.00	257.22	5779.45	-108.44	-110.43	-393.10	0.00	445414.58		32 13 23.51 W 103 44	
	5900.00	0.00	257.22	5879.45	-108.44	-110.43	-393.10	0.00	445414.58	681632.92 N	32 13 23.51 W 103 44	45.56
	6000.00	0.00	257.22	5979.45	-108.44	-110.43	-393.10	0.00	445414.58		32 13 23.51 W 103 44	
	6100.00 6200.00	0.00	257.22 257.22	6079.45 6179.45	-108.44 -108.44	-110.43 -110.43	-393.10 -393.10	0.00 0.00	445414.58 445414.58		32 13 23.51 W 103 44 32 13 23.51 W 103 44	
	6300.00	0.00	257.22	6279.45	-108.44	-110.43	-393.10	0.00	445414.58 445414.58		32 13 23.51 W 103 44	
	6400.00	0.00	257.22	6379.45	-108.44	-110.43	-393.10	0.00	445414.58		32 13 23.51 W 103 44	

...SND Javelina Unit 11 2 Pad 27 No. 511H\SND Javelina Unit 11 2 Pad 27 No. 511H R0 mdv 09Jun22

#### Received by OCD: 6/24/2024 4:08:50 PM

Comments	MD (ft) 6500.00	(°) 0.00	Azim Grid (°) 257.22	TVD (ft) 6479.45	VSEC (ft) -108.44	NS (ft) -110.43	EW (ft) -393.10	DLS (°/100ft) 0.00	Northing (ftUS) 445414.58	Easting         Latitude         Longitude           (ftUS)         (N/S°'')         (E/W°'')           681632.92         N 32 13 23.51         W 103 44 45.56
	6600.00	0.00	257.22	6579.45	-108.44	-110.43	-393.10	0.00	445414.58	681632.92 N 32 13 23.51 W 103 44 45.56
Brushy Canyon (BCN)	6684.55 6700.00	0.00 0.00	257.22 257.22	6664.00 6679.45	-108.44 -108.44	-110.43 -110.43	-393.10 -393.10	0.00 0.00	445414.58 445414.58	681632.92 N 32 13 23.51 W 103 44 45.56 681632.92 N 32 13 23.51 W 103 44 45.56
	6800.00	0.00	257.22	6779.45	-108.44	-110.43	-393.10	0.00	445414.58	681632.92 N 32 13 23.51 W 103 44 45.56
	6900.00	0.00	257.22	6879.45	-108.44	-110.43	-393.10	0.00	445414.58	681632.92 N 32 13 23.51 W 103 44 45.56
	7000.00 7100.00	0.00	257.22 257.22	6979.45 7079.45	-108.44 -108.44	-110.43 -110.43	-393.10 -393.10	0.00	445414.58 445414.58	681632.92 N 32 13 23.51 W 103 44 45.56 681632.92 N 32 13 23.51 W 103 44 45.56
	7200.00	0.00	257.22	7179.45	-108.44	-110.43	-393.10	0.00	445414.58	681632.92 N 32 13 23.51 W 103 44 45.56
	7300.00 7400.00	0.00	257.22 257.22	7279.45 7379.45	-108.44 -108.44	-110.43 -110.43	-393.10 -393.10	0.00	445414.58 445414.58	681632.92 N 32 13 23.51 W 103 44 45.56 681632.92 N 32 13 23.51 W 103 44 45.56
	7500.00	0.00	257.22	7479.45	-108.44	-110.43	-393.10	0.00	445414.58 445414.58	681632.92 N 32 13 23.51 W 103 44 45.56
	7600.00	0.00	257.22	7579.45	-108.44	-110.43	-393.10	0.00	445414.58	681632.92 N 32 13 23.51 W 103 44 45.56
	7700.00 7800.00	0.00	257.22 257.22	7679.45 7779.45	-108.44 -108.44	-110.43 -110.43	-393.10 -393.10	0.00	445414.58 445414.58	681632.92 N 32 13 23.51 W 103 44 45.56 681632.92 N 32 13 23.51 W 103 44 45.56
	7900.00	0.00	257.22	7879.45	-108.44	-110.43	-393.10	0.00	445414.58	681632.92 N 32 13 23.51 W 103 44 45.56
	8000.00	0.00	257.22	7979.45	-108.44	-110.43	-393.10	0.00	445414.58	681632.92 N 32 13 23.51 W 103 44 45.56
	8100.00 8200.00	0.00	257.22 257.22	8079.45 8179.45	-108.44 -108.44	-110.43 -110.43	-393.10 -393.10	0.00	445414.58 445414.58	681632.92 N 32 13 23.51 W 103 44 45.56 681632.92 N 32 13 23.51 W 103 44 45.56
	8300.00	0.00	257.22	8279.45	-108.44	-110.43	-393.10	0.00	445414.58	681632.92 N 32 13 23.51 W 103 44 45.56
D 0 1 (D01)	8400.00	0.00	257.22	8379.45	-108.44	-110.43	-393.10	0.00	445414.58	681632.92 N 32 13 23.51 W 103 44 45.56
Bone Spring (BSL) Upper Avalon (AVU)	8411.55 8473.55	0.00 0.00	257.22 257.22	8391.00 8453.00	-108.44 -108.44	-110.43 -110.43	-393.10 -393.10	0.00 0.00	445414.58 445414.58	681632.92 N 32 13 23.51 W 103 44 45.56 681632.92 N 32 13 23.51 W 103 44 45.56
	8500.00	0.00	257.22	8479.45	-108.44	-110.43	-393.10	0.00	445414.58	681632.92 N 32 13 23.51 W 103 44 45.56
	8600.00	0.00	257.22	8579.45	-108.44	-110.43	-393.10	0.00	445414.58	681632.92 N 32 13 23.51 W 103 44 45.56
	8700.00 8800.00	0.00	257.22 257.22	8679.45 8779.45	-108.44 -108.44	-110.43 -110.43	-393.10 -393.10	0.00	445414.58 445414.58	681632.92 N 32 13 23.51 W 103 44 45.56 681632.92 N 32 13 23.51 W 103 44 45.56
	8900.00	0.00	257.22	8879.45	-108.44	-110.43	-393.10	0.00	445414.58	681632.92 N 32 13 23.51 W 103 44 45.56
Lower Avalon (AVL)	8971.55	0.00	257.22	8951.00	-108.44	-110.43	-393.10	0.00	445414.58	681632.92 N 32 13 23.51 W 103 44 45.56
	9000.00 9100.00	0.00	257.22 257.22	8979.45 9079.45	-108.44 -108.44	-110.43 -110.43	-393.10 -393.10	0.00	445414.58 445414.58	681632.92 N 32 13 23.51 W 103 44 45.56 681632.92 N 32 13 23.51 W 103 44 45.56
	9200.00	0.00	257.22	9179.45	-108.44	-110.43	-393.10	0.00	445414.58	681632.92 N 32 13 23.51 W 103 44 45.56
	9300.00 9400.00	0.00	257.22 257.22	9279.45 9379.45	-108.44 -108.44	-110.43 -110.43	-393.10 -393.10	0.00	445414.58 445414.58	681632.92 N 32 13 23.51 W 103 44 45.56 681632.92 N 32 13 23.51 W 103 44 45.56
First Bone Spring Upper (FBU)	9400.00 9467.55	0.00	257.22	9379.45 9447.00	-108.44 -108.44	-110.43	-393.10	0.00	445414.58 445414.58	681632.92 N 32 13 23.51 W 103 44 45.56 681632.92 N 32 13 23.51 W 103 44 45.56
	9500.00	0.00	257.22	9479.45	-108.44	-110.43	-393.10	0.00	445414.58	681632.92 N 32 13 23.51 W 103 44 45.56
	9600.00 9700.00	0.00	257.22 257.22	9579.45 9679.45	-108.44 -108.44	-110.43 -110.43	-393.10 -393.10	0.00	445414.58 445414.58	681632.92 N 32 13 23.51 W 103 44 45.56 681632.92 N 32 13 23.51 W 103 44 45.56
First Bone Spring Lower (FBL)	9743.55	0.00	257.22	9723.00	-108.44	-110.43	-393.10	0.00	445414.58 445414.58	681632.92 N 32 13 23.51 W 103 44 45.56 681632.92 N 32 13 23.51 W 103 44 45.56
	9800.00	0.00	257.22	9779.45	-108.44	-110.43	-393.10	0.00	445414.58	681632.92 N 32 13 23.51 W 103 44 45.56
	9900.00	0.00	257.22	9879.45	-108.44	-110.43	-393.10	0.00	445414.58	681632.92 N 32 13 23.51 W 103 44 45.56
Second Bone Spring Upper (SBU)	10000.00 10087.55	0.00 0.00	257.22 257.22	9979.45 10067.00	-108.44 -108.44	-110.43 -110.43	-393.10 -393.10	0.00 0.00	445414.58 445414.58	681632.92 N 32 13 23.51 W 103 44 45.56 681632.92 N 32 13 23.51 W 103 44 45.56
	10100.00	0.00	257.22	10079.45	-108.44	-110.43	-393.10	0.00	445414.58	681632.92 N 32 13 23.51 W 103 44 45.56
	10200.00	0.00	257.22	10179.45	-108.44	-110.43	-393.10	0.00	445414.58	681632.92 N 32 13 23.51 W 103 44 45.56
	10300.00 10400.00	0.00	257.22 257.22	10279.45 10379.45	-108.44 -108.44	-110.43 -110.43	-393.10 -393.10	0.00	445414.58 445414.58	681632.92 N 32 13 23.51 W 103 44 45.56 681632.92 N 32 13 23.51 W 103 44 45.56
	10500.00	0.00	257.22	10479.45	-108.44	-110.43	-393.10	0.00	445414.58	681632.92 N 32 13 23.51 W 103 44 45.56
	10600.00	0.00	257.22	10579.45	-108.44	-110.43	-393.10	0.00	445414.58	681632.92 N 32 13 23.51 W 103 44 45.56
Second Bone Spring Lower (SBL)	10602.55 10700.00	0.00 0.00	257.22 257.22	10582.00 10679.45	-108.44 -108.44	-110.43 -110.43	-393.10 -393.10	0.00 0.00	445414.58 445414.58	681632.92 N 32 13 23.51 W 103 44 45.56 681632.92 N 32 13 23.51 W 103 44 45.56
	10800.00	0.00	257.22	10779.45	-108.44	-110.43	-393.10	0.00	445414.58	681632.92 N 32 13 23.51 W 103 44 45.56
	10900.00	0.00	257.22	10879.45	-108.44	-110.43	-393.10	0.00	445414.58	681632.92 N 32 13 23.51 W 103 44 45.56
	11000.00 11100.00	0.00	257.22 257.22	10979.45 11079.45	-108.44 -108.44	-110.43 -110.43	-393.10 -393.10	0.00 0.00	445414.58 445414.58	681632.92 N 32 13 23.51 W 103 44 45.56 681632.92 N 32 13 23.51 W 103 44 45.56
Build 10°/100ft	11159.62	0.00	257.22	11139.07	-108.44	-110.43	-393.10	0.00	445414.58	681632.92 N 32 13 23.51 W 103 44 45.56
	11200.00 11300.00	4.04 14.04	359.71 359.71	11179.41 11278.05	-107.02 -91.33	-109.01 -93.32	-393.11 -393.19	10.00 10.00	445416.00 445431.69	681632.91 N 32 13 23.52 W 103 44 45.56 681632.84 N 32 13 23.68 W 103 44 45.56
Third Bone Spring (TBS)	11318.59	15.90	359.71	11296.00	-86.53	-88.52	-393.21	10.00	445436.48	681632.84 N 32 13 23.73 W 103 44 45.56
, . ,	11400.00	24.04	359.71	11372.46	-58.75	-60.74	-393.35	10.00	445464.26	681632.67 N 32 13 24.00 W 103 44 45.56
	11500.00 11600.00	34.04 44.04	359.71 359.71	11459.78 11537.35	-10.27 52.63	-12.27 50.64	-393.60 -393.91	10.00 10.00	445512.73 445575.63	681632.43 N 32 13 24.48 W 103 44 45.56 681632.11 N 32 13 25.10 W 103 44 45.56
	11700.00	54.04	359.71	11602.82	128.05	126.05	-394.30	10.00	445651.05	681631.73 N 32 13 25.85 W 103 44 45.56
	11800.00	64.04	359.71	11654.21	213.69	211.69	-394.73	10.00	445736.68	681631.29 N 32 13 26.70 W 103 44 45.55
	11900.00 12000.00	74.04 84.04	359.71 359.71	11689.94 11708.93	306.95 405.00	304.96 403.00	-395.20 -395.70	10.00 10.00	445829.94 445927.98	681630.82 N 32 13 27.62 W 103 44 45.55 681630.33 N 32 13 28.59 W 103 44 45.55
Landing Point	12065.15	90.55	359.71	11712.00	470.05	468.05	-396.02	10.00	445993.02	681630.00 N 32 13 29.23 W 103 44 45.55
FTP Cross	12065.20	90.55	359.71	11712.00	470.10	468.10	-396.02	0.00	445993.07	681630.00 N 32 13 29.23 W 103 44 45.55
	12100.00 12200.00	90.55 90.55	359.71 359.71	11711.66 11710.70	504.89 604.89	502.89 602.89	-396.20 -396.71	0.00	446027.87 446127.86	681629.82 N 32 13 29.58 W 103 44 45.55 681629.32 N 32 13 30.57 W 103 44 45.55
	12300.00	90.55	359.71	11709.73	704.88	702.88	-397.21	0.00	446227.84	681628.81 N 32 13 31.56 W 103 44 45.55
	12400.00	90.55 90.55	359.71	11708.77	804.88 904.87	802.88 902.87	-397.72 -398.22	0.00 0.00	446327.83 446427.82	681628.30 N 32 13 32.55 W 103 44 45.55 681627.80 N 32 13 33.54 W 103 44 45.55
	12500.00 12600.00	90.55	359.71 359.71	11707.80 11706.84	1004.87	902.87	-398.22	0.00	446427.82	681627.80 N 32 13 33.54 W 103 44 45.55 681627.29 N 32 13 34.53 W 103 44 45.55
	12700.00	90.55	359.71	11705.87	1104.87	1102.86	-399.23	0.00	446627.80	681626.79 N 32 13 35.52 W 103 44 45.55
	12800.00	90.55 90.55	359.71	11704.91	1204.86	1202.85	-399.74	0.00	446727.79 446827.78	681626.28 N 32 13 36.51 W 103 44 45.55 681625.78 N 32 13 37.49 W 103 44 45.55
	12900.00 13000.00	90.55 90.55	359.71 359.71	11703.94 11702.98	1304.86 1404.85	1302.85 1402.84	-400.24 -400.75	0.00 0.00	446827.78 446927.76	681625.78 N 32 13 37.49 W 103 44 45.55 681625.27 N 32 13 38.48 W 103 44 45.55
	13100.00	90.55	359.71	11702.01	1504.85	1502.83	-401.26	0.00	447027.75	681624.77 N 32 13 39.47 W 103 44 45.55
	13200.00	90.55	359.71	11701.05	1604.84	1602.83	-401.76	0.00	447127.74	681624.26 N 32 13 40.46 W 103 44 45.55 681623.76 N 32 13 41.45 W 103 44 45.55
	13300.00 13400.00	90.55 90.55	359.71 359.71	11700.08 11699.12	1704.84 1804.83	1702.82 1802.82	-402.27 -402.77	0.00	447227.73 447327.72	681623.25 N 32 13 42.44 W 103 44 45.55
	13500.00	90.55	359.71	11698.15	1904.83	1902.81	-403.28	0.00	447427.71	681622.74 N 32 13 43.43 W 103 44 45.55
	13600.00	90.55	359.71	11697.19	2004.82	2002.81	-403.78	0.00	447527.70	681622.24 N 32 13 44.42 W 103 44 45.55
	13700.00 13800.00	90.55 90.55	359.71 359.71	11696.22 11695.26	2104.82 2204.81	2102.80 2202.79	-404.29 -404.79	0.00	447627.68 447727.67	681621.73 N 32 13 45.41 W 103 44 45.55 681621.23 N 32 13 46.40 W 103 44 45.55
	13900.00	90.55	359.71	11694.29	2304.81	2302.79	-405.30	0.00	447827.66	681620.72 N 32 13 47.39 W 103 44 45.54
	14000.00	90.55 90.55	359.71	11693.33	2404.80	2402.78	-405.81	0.00	447927.65 448027.64	681620.22 N 32 13 48.38 W 103 44 45.54 681619 71 N 32 13 49 37 W 103 44 45 54
IFP1, Drop 2°/100ft	14100.00 14137.37	90.55 90.55	359.71 359.71	11692.36 11692.00	2504.80 2542.16	2502.78 2540.14	-406.31 -406.50	0.00	448027.64 448065.00	681619.71 N 32 13 49.37 W 103 44 45.54 681619.52 N 32 13 49.74 W 103 44 45.54
Hold	14182.47	89.65	359.71	11691.92	2587.27	2585.24	-406.73	2.00	448110.10	681619.30 N 32 13 50.18 W 103 44 45.54
	14200.00	89.65	359.71	11692.03	2604.80	2602.77	-406.81	0.00	448127.63	681619.21 N 32 13 50.36 W 103 44 45.54
	14300.00 14400.00	89.65 89.65	359.71 359.71	11692.64 11693.24	2704.80 2804.79	2702.77 2802.77	-407.31 -407.81	0.00	448227.62 448327.61	681618.71 N 32 13 51.35 W 103 44 45.54 681618.21 N 32 13 52.34 W 103 44 45.54
	14500.00	89.65	359.71	11693.85	2904.79	2902.76	-408.31	0.00	448427.60	681617.71 N 32 13 53.33 W 103 44 45.54
	14600.00	89.65	359.71	11694.46	3004.79	3002.76	-408.81	0.00	448527.59	681617.21 N 32 13 54.32 W 103 44 45.54
	14700.00 14800.00	89.65 89.65	359.71 359.71	11695.07 11695.68	3104.79 3204.79	3102.76 3202.75	-409.31 -409.81	0.00	448627.59 448727.58	681616.71 N 32 13 55.31 W 103 44 45.54 681616.22 N 32 13 56.30 W 103 44 45.54
	14900.00	89.65	359.71	11696.29	3304.78	3302.75	-410.31	0.00	448827.57	681615.72 N 32 13 57.28 W 103 44 45.54
	15000.00	89.65	359.71	11696.90	3404.78	3402.75	-410.81	0.00	448927.56	681615.22 N 32 13 58.27 W 103 44 45.54
	15100.00 15200.00	89.65 89.65	359.71 359.71	11697.51 11698.12	3504.78 3604.78	3502.74 3602.74	-411.30 -411.80	0.00 0.00	449027.55 449127.54	681614.72 N 32 13 59.26 W 103 44 45.54 681614.22 N 32 14 0.25 W 103 44 45.54
	15300.00	89.65	359.71	11698.73	3704.78	3702.74	-412.30	0.00	449227.53	681613.72 N 32 14 1.24 W 103 44 45.54

...SND Javelina Unit 11 2 Pad 27 No. 511H\SND Javelina Unit 11 2 Pad 27 No. 511H R0 mdv 09Jun22

Schlumberger-Private

.

#### Received by OCD: 6/24/2024 4:08:50 PM

Comments	MD (ft)	Incl (°)	Azim Grid (°)	TVD (ft)	VSEC (ft)	NS (ft)	EW (ft)	DLS (°/100ft)	Northing (ftUS)	Easting (ftUS)	Latitude (N/S ° ' ")	Longitude (E/W ° ' ")
	15400.00	89.65	359.71	11699.34	3804.78	3802.73	-412.80	0.00	449327.53		32 14 2.23 W	
	15500.00	89.65	359.71	11699.95	3904.77	3902.73	-413.30	0.00	449427.52		32 14 3.22 W	
	15600.00	89.65	359.71	11700.56	4004.77	4002.73	-413.80	0.00	449527.51		32 14 4.21 W	
	15700.00	89.65	359.71	11701.17	4104.77	4102.73	-414.30	0.00	449627.50		32 14 5.20 W	
	15800.00	89.65	359.71	11701.77	4204.77	4202.72	-414.80	0.00	449727.49		32 14 6.19 W	
	15900.00	89.65	359.71	11702.38	4304.77	4302.72	-415.30	0.00	449827.48		32 14 7.18 W	
	16000.00 16100.00	89.65 89.65	359.71 359.71	11702.99 11703.60	4404.76 4504.76	4402.72 4502.71	-415.79 -416.29	0.00 0.00	449927.47 450027.47		I 3214 8.17 W I 3214 9.16 W	
	16200.00	89.65	359.71	11704.21	4604.76	4602.71	-416.79	0.00	450127.46		32 14 9.10 W	
	16300.00	89.65	359.71	11704.21	4704.76	4702.71	-417.29	0.00	450127.46		32 14 10.15 W	
	16400.00	89.65	359.71	11705.43	4804.76	4802.70	-417.79	0.00	450327.44		32 14 12.13 W	
	16500.00	89.65	359.71	11706.04	4904.75	4902.70	-418.29	0.00	450427.43		32 14 13.12 W	
	16600.00	89.65	359.71	11706.65	5004.75	5002.70	-418.79	0.00	450527.42		32 14 14.11 W	
	16700.00	89.65	359.71	11707.26	5104.75	5102.69	-419.29	0.00	450627.41		32 14 15.10 W	
	16800.00	89.65	359.71	11707.87	5204.75	5202.69	-419.79	0.00	450727.41	681606.24 N	32 14 16.09 W	/ 103 44 45.53
	16900.00	89.65	359.71	11708.48	5304.75	5302.69	-420.28	0.00	450827.40	681605.74 N	32 14 17.08 W	/ 103 44 45.53
	17000.00	89.65	359.71	11709.09	5404.75	5402.68	-420.78	0.00	450927.39	681605.24 N	32 14 18.07 W	/ 103 44 45.53
	17100.00	89.65	359.71	11709.69	5504.74	5502.68	-421.28	0.00	451027.38	681604.74 N	32 14 19.05 W	/ 103 44 45.53
	17200.00	89.65	359.71	11710.30	5604.74	5602.68	-421.78	0.00	451127.37	681604.24 N	32 14 20.04 W	/ 103 44 45.53
MP	17248.63	89.65	359.71	11710.60	5653.37	5651.31	-422.02	0.00	451176.00	681604.00 N	32 14 20.53 W	/ 103 44 45.53
Hold	17249.06	89.65	359.71	11710.60	5653.80	5651.74	-422.03	2.00	451176.43		32 14 20.53 W	
	17300.00	89.65	359.71	11710.92	5704.74	5702.68	-422.29	0.00	451227.36		32 14 21.03 W	
	17400.00	89.65	359.71	11711.54	5804.74	5802.67	-422.80	0.00	451327.35		32 14 22.02 W	
	17500.00	89.65	359.71	11712.16	5904.74	5902.67	-423.31	0.00	451427.34		32 14 23.01 W	
	17600.00	89.65	359.71	11712.77	6004.73	6002.67	-423.82	0.00	451527.34		32 14 24.00 W	
	17700.00	89.65	359.71	11713.39	6104.73	6102.66	-424.33	0.00	451627.33		32 14 24.99 W	
	17800.00	89.65	359.71	11714.01	6204.73	6202.66	-424.84	0.00	451727.32		32 14 25.98 W	
	17900.00	89.65	359.71	11714.63	6304.73	6302.66	-425.35	0.00	451827.31		32 14 26.97 W	
	18000.00	89.65	359.71	11715.25	6404.73	6402.65	-425.86	0.00	451927.30		32 14 27.96 W	
	18100.00	89.65	359.71	11715.87	6504.72	6502.65	-426.37	0.00	452027.29		32 14 28.95 W	
15D0 D-114 08/4000	18200.00	89.65	359.71	11716.49	6604.72	6602.65	-426.88	0.00	452127.28		32 14 29.94 W	
IFP2, Build 2°/100ft	18282.72	89.65	359.71	11717.00	6687.44	6685.37	-427.30	0.00	452210.00		I 32 14 30.76 W I 32 14 30.93 W	
Hold	18300.00	89.99	359.71	11717.05	6704.72	6702.64	-427.39	2.00	452227.28 452253.75		32 14 30.93 W	
Hold	18326.48 18400.00	90.52 90.52	359.71 359.71	11716.94 11716.27	6731.20 6804.72	6729.12 6802.64	-427.52 -427.90	2.00 0.00	452327.27		32 14 31.19 W	
	18500.00	90.52	359.71	11715.36	6904.72	6902.63	-428.42	0.00	452327.27		32 14 31.92 W	
	18600.00	90.52	359.71	11714.45	7004.71	7002.63	-428.93	0.00	452527.24		32 14 32.91 W	
	18700.00	90.52	359.71	11713.54	7104.71	7102.62	-429.45	0.00	452627.23		32 14 33.90 W	
	18800.00	90.52	359.71	11712.64	7204.70	7202.62	-429.96	0.00	452727.22		32 14 34.89 W	
	18900.00	90.52	359.71	11711.73	7304.70	7302.61	-430.48	0.00	452827.21		32 14 36.87 W	
	19000.00	90.52	359.71	11710.82	7404.69	7402.61	-430.99	0.00	452927.20		32 14 37.86 W	
	19100.00	90.52	359.71	11709.91	7504.69	7502.60	-431.51	0.00	453027.19		32 14 38.84 W	
	19200.00	90.52	359.71	11709.00	7604.68	7602.60	-432.02	0.00	453127.18		32 14 39.83 W	
	19300.00	90.52	359.71	11708.09	7704.68	7702.59	-432.54	0.00	453227.17		32 14 40.82 W	
	19400.00	90.52	359.71	11707.19	7804.68	7802.58	-433.05	0.00	453327.16		32 14 41.81 W	
	19500.00	90.52	359.71	11706.28	7904.67	7902.58	-433.57	0.00	453427.14	681592.46 N	32 14 42.80 W	/ 103 44 45.52
	19600.00	90.52	359.71	11705.37	8004.67	8002.57	-434.08	0.00	453527.13	681591.94 N	32 14 43.79 W	/ 103 44 45.52
	19700.00	90.52	359.71	11704.46	8104.66	8102.57	-434.59	0.00	453627.12	681591.43 N	32 14 44.78 W	/ 103 44 45.52
	19800.00	90.52	359.71	11703.55	8204.66	8202.56	-435.11	0.00	453727.11	681590.91 N	32 14 45.77 W	/ 103 44 45.52
	19900.00	90.52	359.71	11702.64	8304.66	8302.56	-435.62	0.00	453827.10	681590.40 N	32 14 46.76 W	/ 103 44 45.52
	20000.00	90.52	359.71	11701.74	8404.65	8402.55	-436.14	0.00	453927.09	681589.88 N	32 14 47.75 W	/ 103 44 45.52
	20100.00	90.52	359.71	11700.83	8504.65	8502.55	-436.65	0.00	454027.08	681589.37 N	32 14 48.74 W	/ 103 44 45.52
	20200.00	90.52	359.71	11699.92	8604.64	8602.54	-437.17	0.00	454127.07		32 14 49.73 W	
	20300.00	90.52	359.71	11699.01	8704.64	8702.54	-437.68	0.00	454227.06		32 14 50.72 W	
	20400.00	90.52	359.71	11698.10	8804.64	8802.53	-438.20	0.00	454327.05		32 14 51.71 W	
	20500.00	90.52	359.71	11697.19	8904.63	8902.52	-438.71	0.00	454427.04		32 14 52.70 W	
	20600.00	90.52	359.71	11696.29	9004.63	9002.52	-439.23	0.00	454527.02		32 14 53.69 W	
	20700.00	90.52	359.71	11695.38	9104.62	9102.51	-439.74	0.00	454627.01		32 14 54.68 W	
	20800.00	90.52	359.71	11694.47	9204.62	9202.51	-440.26	0.00	454727.00		32 14 55.67 W	
	20900.00	90.52	359.71	11693.56	9304.61	9302.50	-440.77	0.00	454826.99		32 14 56.66 W	
	21000.00	90.52	359.71	11692.65	9404.61	9402.50	-441.29	0.00	454926.98		32 14 57.65 W	
	21100.00	90.52	359.71	11691.75	9504.61	9502.49	-441.80	0.00	455026.97		32 14 58.63 W	
	21200.00	90.52	359.71	11690.84	9604.60	9602.49	-442.32	0.00	455126.96		32 14 59.62 W	
	21300.00	90.52	359.71	11689.93	9704.60	9702.48	-442.83	0.00	455226.95		32 15 0.61 W	
	21400.00	90.52 90.52	359.71 359.71	11689.02 11688.11	9804.59 9904.59	9802.48 9902.47	-443.35 -443.86	0.00 0.00	455326.94 455426.93		32 15 1.60 W	
	21500.00 21600.00	90.52 90.52	359.71	11688.11 11687.20	9904.59 10004.59	9902.47 10002.46	-443.86 -444.38	0.00	455426.93 455526.91		I 3215 2.59 W I 3215 3.58 W	
	21700.00	90.52 90.52	359.71	11687.20	10004.59	10102.46	-444.38 -444.89	0.00	455526.91			
	21700.00	90.52 90.52	359.71	11685.30	10104.58	10102.46	-444.89 -445.40	0.00	455626.90		I 3215 4.57 W I 3215 5.56 W	
	21800.00	90.52 90.52	359.71	11685.39	10204.58	10202.45	-445.40 -445.92	0.00	455726.89		32 15 5.56 W	
	21900.00			11683.57	10304.57	10302.45	-445.92 -446.43	0.00				
		90.52	359.71	11683.57 11682.66		10402.44 10502.44	-446.43 -446.95		455926.87		1 32 15 7.54 W	
	22100.00	90.52	359.71		10504.56		-446.95 -447.46	0.00	456026.86		32 15 8.53 W	
	22200.00	90.52	359.71	11681.75	10604.56	10602.43	-447.46 -447.98	0.00	456126.85		32 15 9.52 W	
	22300.00	90.52	359.71	11680.85	10704.56	10702.43		0.00	456226.84		32 15 10.51 W	
TR Creek	22400.00	90.52	359.71	11679.94	10804.55	10802.42	-448.49	0.00	456326.83		32 15 11.50 W	
LTP Cross	22428.18	90.52	359.71	11679.68	10832.73	10830.60	-448.64	0.00	456355.00		32 15 11.78 W	
	22500.00	90.52 90.52	359.71 359.71	11679.03	10904.55	10902.42	-449.01	0.00	456426.82		32 15 12.49 W	
SND Javelina Unit 11 2 Pad 27 No. 511H BHL	22503.18			11679.00	10907.73	10905.60	-449.02	0.00	456430.00		32 15 12.52 W	

Survey Type: Def Plan

	Survey Error Model: ISCWSA Rev 3 *** 3-D 97.071% Confidence 3.0000 sigma										
		Description	Part	MD From (ft)	MD To (ft)	EOU Freq (ft)	Hole Size Casing (in)	Diameter (in)	Expected Max Inclination (deg)	Survey Tool Type	Borehole / Survey
_			1	0.000	28.000	1/100.000	30.000	30.000		B001Mb_MWD+HRGM-Depth Only	SND Javelina Unit 11 2 Pad 27 No. 511H / SND Javelina Unit 11 2 Pad 27 No. 511H R0 mdv
			1	28.000	22503.184	1/100.000	30.000	30.000		B001Mb_MWD+HRGM	SND Javelina Unit 11 2 Pad 27 No. 511H / SND Javelina Unit 11

...SND Javelina Unit 11 2 Pad 27 No. 511H\SND Javelina Unit 11 2 Pad 27 No. 511H R0 mdv 09Jun22

Drilling Office 2.10.829.1 Released to Imaging: 7/16/2024 8:11:30 AM Schlumberger-Private

.

# PECOS DISTRICT DRILLING CONDITIONS OF APPROVAL

<b>OPERATOR'S NAME:</b>	Chervon
LEASE NO.:	NMNM29234
LOCATION:	Section 14, T.24 S, R.31 E., NMPM
COUNTY:	Eddy County, New Mexico
WELL NAME & NO.:	SND Javelina Unit 11 2 PAD 27 511H
SURFACE HOLE FOOTAGE:	370'/N & 1587'/E
<b>BOTTOM HOLE FOOTAGE:</b>	25'/N & 1980'/E

## COA

H <sub>2</sub> S	O Yes	No		
Potash / WIPP	O None	Secretary	O R-111-P	□ WIPP
Cave / Karst	• Low	O Medium	🔿 High	Critical
Wellhead	Conventional	Multibowl	O Both	O Diverter
Cementing	Primary Squeeze	🗆 Cont. Squeeze	EchoMeter	DV Tool
Special Req	Break Testing	🗆 Water Disposal	COM	Unit
Variance	Flex Hose	□ Casing Clearance	🗆 Pilot Hole	🗆 Capitan Reef
Variance	□ Four-String	□ Offline Cementing	🗌 Fluid-Filled	🗆 Open Annulus
		Batch APD / Sundry		

## A. HYDROGEN SULFIDE

Hydrogen Sulfide (H2S) monitors shall be installed prior to drilling out the surface shoe. If H2S is detected in concentrations greater than 100 ppm, the Hydrogen Sulfide area must meet all requirements from **43 CFR 3176**, which includes equipment and personnel/public protection items. If Hydrogen Sulfide is encountered, provide measured values and formations to the BLM.

## **B.** CASING

- 1. The **13-3/8** inch surface casing shall be set at approximately **998** feet (a minimum of 70 feet (Eddy County) into the Rustler Anhydrite, above the salt, and below usable fresh water) and cemented to the surface.
  - a. If cement does not circulate to the surface, the appropriate BLM office shall be notified and a temperature survey utilizing an electronic type temperature survey with surface log readout will be used or a cement bond log shall be run to verify the top of the cement. Temperature survey will be run a minimum of six hours after pumping cement and ideally between 8-10 hours after completing the cement job.
  - b. Wait on cement (WOC) time for a primary cement job will be a minimum of <u>24 hours in the Potash Area</u> or 500 pounds compressive strength, whichever is greater. (This is to include the lead cement)

Page 1 of 8

- c. Wait on cement (WOC) time for a remedial job will be a minimum of 4 hours after bringing cement to surface or 500 pounds compressive strength, whichever is greater.
- d. If cement falls back, remedial cementing will be done prior to drilling out that string.
- 2. The minimum required fill of cement behind the 9-5/8 inch intermediate casing is:
  - Cement to surface. If cement does not circulate see B.1.a, c-d above. Excess calculates to 23%. Additional cement maybe required.

Wait on cement (WOC) time for a primary cement job is to include the lead cement slurry due to cave/karst.

In <u>Secretary Potash Areas</u> if cement does not circulate to surface on the first two casing strings, the cement on the 3rd casing string must come to surface.

3. The minimum required fill of cement behind the 7 inch production casing is:

• Cement should tie-back at least **500 feet** into previous casing string. Wait on cement (WOC) time for a primary cement job is to include the lead cement slurry due to cave/karst.

4. The minimum required fill of cement behind the 5x 4-1/2 inch production liner is: Cement should tie-back **100 feet** into the previous casing. Operator shall provide method of verification.

## C. PRESSURE CONTROL

- 1. Variance approved to use flex line from BOP to choke manifold. Manufacturer's specification to be readily available. No external damage to flex line. Flex line to be installed as straight as possible (no hard bends).'
  - 2. Operator has proposed a multi-bowl wellhead assembly. This assembly will only be tested when installed on the surface casing. Minimum working pressure of the blowout preventer (BOP) and related equipment (BOPE) required for drilling below the casing shoe shall be **5000** (**5M**) psi.

Wellhead shall be installed by manufacturer's representatives, submit documentation with subsequent sundry.

- a. If the welding is performed by a third party, the manufacturer's representative shall monitor the temperature to verify that it does not exceed the maximum temperature of the seal.
- b. Manufacturer representative shall install the test plug for the initial BOP test.
- c. If the cement does not circulate and one inch operations would have been possible with a standard wellhead, the well head shall be cut off, cementing operations performed and another wellhead installed.
- d. Whenever any seal subject to test pressure is broken, all the tests in 43 CFR 3172 must be followed.

# **D. SPECIAL REQUIREMENT (S)**

# <u>Unit Wells</u>

The well sign for a unit well shall include the unit number in addition to the surface and bottom hole lease numbers. This also applies to participating area numbers. If a participating area has not been established, the operator can use the general unit designation, but will replace the unit number with the participating area number when the sign is replaced.

## **Commercial Well Determination**

A commercial well determination shall be submitted after production has been established for at least six months. (This is not necessary for secondary recovery unit wells)

## (Note: For a minimum 5M BOPE or less (Utilizing a 10M BOPE system) BOPE Break Testing Variance

- BOPE Break Testing is ONLY permitted for 5M BOPE or less. (Annular preventer must be tested to a minimum of 70% of BOPE working pressure and shall be higher than the MASP)
- BOPE Break Testing is NOT permitted to drilling the production hole section.
- Variance only pertains to the intermediate hole-sections and no deeper than the Bone Springs formation.
- While in transfer between wells, the BOPE shall be secured by the hydraulic carrier or cradle.
- Any well control event while drilling require notification to the BLM Petroleum Engineer (**575-706-2779**) prior to the commencement of any BOPE Break Testing operations.
- A full BOPE test is required prior to drilling the first deep intermediate hole section. If any subsequent hole interval is deeper than the first, a full BOPE test will be required. (200' TVD tolerance between intermediate shoes is allowable).
- The BLM is to be contacted (575-361-2822 Eddy County) 4 hours prior to BOPE tests.
- As a minimum, a full BOPE test shall be performed at 21-day intervals.
- In the event any repairs or replacement of the BOPE is required, the BOPE shall test as per must meet all requirements from **43 CFR 3172**.
- If in the event break testing is not utilized, then a full BOPE test would be conducted.

**Approval Date: 06/18/2024** 

# **GENERAL REQUIREMENTS**

The BLM is to be notified in advance for a representative to witness:

- a. Spudding well (minimum of 24 hours)
- b. Setting and/or Cementing of all casing strings (minimum of 4 hours)
- c. BOPE tests (minimum of 4 hours)

Eddy County Email or call the Carlsbad Field Office, 620 East Greene St., Carlsbad, NM 88220, BLM\_NM\_CFO\_DrillingNotifications@BLM.GOV (575) 361-2822

- Lea County Call the Hobbs Field Station, 414 West Taylor, Hobbs NM 88240, (575) 689-5981
- 1. Unless the production casing has been run and cemented or the well has been properly plugged, the drilling rig shall not be removed from over the hole without prior approval.
  - a. In the event the operator has proposed to drill multiple wells utilizing a skid/walking rig. Operator shall secure the wellbore on the current well, after installing and testing the wellhead, by installing a blind flange of like pressure rating to the wellhead and a pressure gauge that can be monitored while drilling is performed on the other well(s).
  - b. When the operator proposes to set surface casing with Spudder Rig
    - Notify the BLM when moving in and removing the Spudder Rig.
    - Notify the BLM when moving in the 2<sup>nd</sup> Rig. Rig to be moved in within 90 days of notification that Spudder Rig has left the location.
    - BOP/BOPE test to be conducted per **43 CFR part 3170 Subpart 3172** as soon as 2nd Rig is rigged up on well.
- 2. Floor controls are required for 3M or Greater systems. These controls will be on the rig floor, unobstructed, readily accessible to the driller and will be operational at all times during drilling and/or completion activities. Rig floor is defined as the area immediately around the rotary table; the area immediately above the substructure on which the draw works are located, this does not include the dog house or stairway area.
- 3. The record of the drilling rate along with the GR/N well log run from TD to surface (horizontal well vertical portion of hole) shall be submitted to the BLM office as well as all other logs run on the borehole 30 days from completion. If available, a digital copy of the logs is to be submitted in addition to the paper copies. The Rustler top and top and bottom of Salt are to be recorded on the Completion Report.

## A. CASING

- 1. Changes to the approved APD casing program need prior approval if the items substituted are of lesser grade or different casing size or are Non-API. The Operator can exchange the components of the proposal with that of superior strength (i.e. changing from J-55 to N-80, or from 36# to 40#). Changes to the approved cement program need prior approval if the altered cement plan has less volume or strength or if the changes are substantial (i.e. Multistage tool, ECP, etc.). The initial wellhead installed on the well will remain on the well with spools used as needed.
- <u>Wait on cement (WOC) for Potash Areas:</u> After cementing but before commencing any tests, the casing string shall stand cemented under pressure until both of the following conditions have been met: 1) cement reaches a minimum compressive strength of 500 psi for all cement blends, 2) until cement has been in place at least <u>24 hours</u>. WOC time will be recorded in the driller's log. The casing intergrity test can be done (prior to the cement setting up) immediately after bumping the plug.
- 3. <u>Wait on cement (WOC) for Water Basin:</u> After cementing but before commencing any tests, the casing string shall stand cemented under pressure until both of the following conditions have been met: 1) cement reaches a minimum compressive strength of 500 psi at the shoe, 2) until cement has been in place at least <u>8 hours</u>. WOC time will be recorded in the driller's log. See individual casing strings for details regarding lead cement slurry requirements. The casing integrity test can be done (prior to the cement setting up) immediately after bumping the plug.
- 4. Provide compressive strengths including hours to reach required 500 pounds compressive strength prior to cementing each casing string. Have well specific cement details onsite prior to pumping the cement for each casing string.
- 5. No pea gravel permitted for remedial or fall back remedial without prior authorization from the BLM engineer.
- 6. On that portion of any well approved for a 5M BOPE system or greater, a pressure integrity test of each casing shoe shall be performed. Formation at the shoe shall be tested to a minimum of the mud weight equivalent anticipated to control the formation pressure to the next casing depth or at total depth of the well. This test shall be performed before drilling more than 20 feet of new hole.
- 7. If hardband drill pipe is rotated inside casing, returns will be monitored for metal. If metal is found in samples, drill pipe will be pulled and rubber protectors which have a larger diameter than the tool joints of the drill pipe will be installed prior to continuing drilling operations.
- 8. Whenever a casing string is cemented in the R-111-P potash area, the NMOCD requirements shall be followed.

#### B. PRESSURE CONTROL

- All blowout preventer (BOP) and related equipment (BOPE) shall comply with well control requirements as described in 43 CFR part 3170 Subpart 3172 and API STD 53 Sec. 5.3.
- 2. If a variance is approved for a flexible hose to be installed from the BOP to the choke manifold, the following requirements apply: The flex line must meet the requirements of API 16C. Check condition of flexible line from BOP to choke manifold, replace if exterior is damaged or if line fails test. Line to be as straight as possible with no hard bends and is to be anchored according to Manufacturer's requirements. The flexible hose can be exchanged with a hose of equal size and equal or greater pressure rating. Anchor requirements, specification sheet and hydrostatic pressure test certification matching the hose in service, to be onsite for review. These documents shall be posted in the company man's trailer and on the rig floor.
- 3. 5M or higher system requires an HCR valve, remote kill line and annular to match. The remote kill line is to be installed prior to testing the system and tested to stack pressure.
- 4. If the operator has proposed a multi-bowl wellhead assembly in the APD. The following requirements must be met:
  - a. Wellhead shall be installed by manufacturer's representatives, submit documentation with subsequent sundry.
  - b. If the welding is performed by a third party, the manufacturer's representative shall monitor the temperature to verify that it does not exceed the maximum temperature of the seal.
  - c. Manufacturer representative shall install the test plug for the initial BOP test.
  - d. Whenever any seal subject to test pressure is broken, all the tests in 43
     CFR part 3170 Subpart 3172 must be followed.
  - e. If the cement does not circulate and one inch operations would have been possible with a standard wellhead, the well head shall be cut off, cementing operations performed and another wellhead installed.
- 5. The appropriate BLM office shall be notified a minimum of 4 hours in advance for a representative to witness the tests.
  - a. In a water basin, for all casing strings utilizing slips, these are to be set as soon as the crew and rig are ready and any fallback cement remediation has been done. The casing cut-off and BOP installation can be initiated four hours after installing the slips, which will be approximately six hours after bumping the plug. For those casing strings not using slips, the minimum wait time before cut-off is eight hours after bumping the plug. BOP/BOPE testing can begin

Page 6 of 8

after cut-off or once cement reaches 500 psi compressive strength (including lead cement), whichever is greater. However, if the float does not hold, cut-off cannot be initiated until cement reaches 500 psi compressive strength (including lead when specified).

- b. In potash areas, for all casing strings utilizing slips, these are to be set as soon as the crew and rig are ready and any fallback cement remediation has been done. For all casing strings, casing cut-off and BOP installation can be initiated at twelve hours after bumping the cement plug. The BOPE test can be initiated after bumping the cement plug with the casing valve open. (only applies to single stage cement jobs, prior to the cement setting up.)
- c. The tests shall be done by an independent service company utilizing a test plug not a cup or J-packer and can be initiated immediately with the casing valve open. The operator also has the option of utilizing an independent tester to test without a plug (i.e. against the casing) pursuant to 43 CFR part 3170 Subpart 3172 with the pressure not to exceed 70% of the burst rating for the casing. Any test against the casing must meet the WOC time for water basin (8 hours) or potash (24 hours) or 500 pounds compressive strength, whichever is greater, prior to initiating the test (see casing segment as lead cement may be critical item).
- d. The test shall be run on a 5000 psi chart for a 2-3M BOP/BOP, on a 10000 psi chart for a 5M BOP/BOPE and on a 15000 psi chart for a 10M BOP/BOPE. If a linear chart is used, it shall be a one hour chart. A circular chart shall have a maximum 2 hour clock. If a twelve hour or twenty-four hour chart is used, tester shall make a notation that it is run with a two hour clock.
- e. The results of the test shall be reported to the appropriate BLM office.
- f. All tests are required to be recorded on a calibrated test chart. A copy of the BOP/BOPE test chart and a copy of independent service company test will be submitted to the appropriate BLM office.
- g. The BOP/BOPE test shall include a low pressure test from 250 to 300 psi. The test will be held for a minimum of 10 minutes if test is done with a test plug and 30 minutes without a test plug. This test shall be performed prior to the test at full stack pressure.
- h. BOP/BOPE must be tested by an independent service company within 500 feet of the top of the Wolfcamp formation if the time between the setting of the intermediate casing and reaching this depth exceeds 20 days. This test does not exclude the test prior to drilling out the casing shoe as per 43 CFR part 3170 Subpart 3172.
- C. DRILLING MUD

Mud system monitoring equipment, with derrick floor indicators and visual and audio alarms, shall be operating before drilling into the Wolfcamp formation, and shall be used until production casing is run and cemented.

#### D. WASTE MATERIAL AND FLUIDS

All waste (i.e. drilling fluids, trash, salts, chemicals, sewage, gray water, etc.) created as a result of drilling operations and completion operations shall be safely contained and disposed of properly at a waste disposal facility. No waste material or fluid shall be disposed of on the well location or surrounding area.

Porto-johns and trash containers will be on-location during fracturing operations or any other crew-intensive operations.

ZS 10/15/2023

**Approval Date: 06/18/2024** 



# Training

MCBU Drilling and Completions H<sub>2</sub>S training requirements are intended to define the minimum level of training required for employees, contractors and visitors to enter or perform work at MCBU Drilling and Completions locations that have known concentrations of H<sub>2</sub>S.

## **Awareness Level**

Employees and visitors to MCBU Drilling and Completions locations that have known concentrations of  $H_2S$ , who are not required to perform work in  $H_2S$  areas, will be provided with an awareness level of  $H_2S$  training prior to entering any  $H_2S$  areas. At a minimum, awareness level training will include:

- 1. Physical and chemical properties of H<sub>2</sub>S
- 2. Health hazards of H<sub>2</sub>S
- 3. Personal protective equipment
- 4. Information regarding potential sources of H<sub>2</sub>S
- 5. Alarms and emergency evacuation procedures

Awareness level training will be developed and conducted by personnel who are qualified either by specific training, educational experience and/or work-related background.

# Advanced Level H<sub>2</sub>S Training

Employees and contractors required to work in areas that may contain H<sub>2</sub>S will be provided with Advanced Level H<sub>2</sub>S training prior to initial assignment. In addition to the Awareness Level requirements, Advanced Level H<sub>2</sub>S training will include:

- 1. H<sub>2</sub>S safe work practice procedures;
- 2. Emergency contingency plan procedures;
- 3. Methods to detect the presence or release of H<sub>2</sub>S (e.g., alarms, monitoring equipment), including hands-on training with direct reading and personal monitoring H<sub>2</sub>S equipment.
- Basic overview of respiratory protective equipment suitable for use in H<sub>2</sub>S environments. Note: Employees who work at sites that participate in the Chevron Respirator User program will require separate respirator training as required by the MCBU Respiratory Protection Program;
- Basic overview of emergency rescue techniques, first aid, CPR and medical evaluation procedures. Employees who may be required to perform "standby" duties are required to receive additional first aid and CPR training, which is not covered in the Advanced Level H<sub>2</sub>S training;
- 6. Proficiency examination covering all course material.

Advanced H<sub>2</sub>S training courses will be instructed by personnel who have successfully completed an appropriate H<sub>2</sub>S train-the-trainer development course (ANSI/ASSE Z390.1-2006) or who possess significant past experience through educational or work-related background.



# H<sub>2</sub>S Training Certification

All employees and visitors will be issued an  $H_2S$  training certification card (or certificate) upon successful completion of the appropriate  $H_2S$  training course. Personnel working in an  $H_2S$  environment will carry a current  $H_2S$  training certification card as proof of having received the proper training on their person at all times.

# **Briefing Area**

A minimum of two briefing areas will be established in locations that at least one area will be upwind from the well at all times. Upon recognition of an emergency situation, all personnel should assemble at the designated upwind briefing areas for instructions.

# H<sub>2</sub>S Equipment

# **Respiratory Protection**

- a) Six 30 minute SCBAs 2 at each briefing area and 2 in the Safety Trailer.
- b) Eight 5 minute EBAs 5 in the dog house at the rig floor, 1 at the accumulator, 1 at the shale shakers and 1 at the mud pits.

# **Visual Warning System**

- a) One color code sign, displaying all possible conditions, will be placed at the entrance to the location with a flag displaying the current condition.
- b) Two windsocks will be on location, one on the dog house and one on the Drill Site Manager's Trailer.

# H<sub>2</sub>S Detection and Monitoring System

- a) H<sub>2</sub>S monitoring system (sensor head, warning light and siren) placed throughout rig.
  - Drilling Rig Locations: at a minimum, in the area of the Shale shaker, rig floor, and bell nipple.
  - Workover Rig Locations: at a minimum, in the area of the Cellar, rig floor and circulating tanks or shale shaker.



# **Well Control Equipment**

- a) Flare Line 150' from wellhead with igniter.
- b) Choke manifold with a remotely operated choke.
- c) Mud / gas separator

# **Mud Program**

In the event of drilling, completions, workover and well servicing operations involving a hydrogen sulfide concentration of 100 ppm or greater the following shall be considered:

- 1. Use of a degasser
- 2. Use of a zinc based mud treatment
- 3. Increasing mud weight

# **Public Safety - Emergency Assistance**

Agency	Telephone Number
Lea County Sheriff's Department	575-396-3611
Fire Department:	
Carlsbad	575-885-3125
Artesia	575-746-5050
Lea County Regional Medical Center	575-492-5000
Jal Community Hospital	505-395-2511
Lea County Emergency Management	575-396-8602
Poison Control Center	800-222-1222




# **Chevron MCBU D&C Emergency Notifications**


Below are lists of contacts to be used in emergency situations.

	Name	Title	Office Number	Cell Phone
1.	TBD	Drilling Engineer		
2.	TBD	Superintendent		
5.	Steve Hassmann	Drilling Manager	(713) 372-4496	832-729-3236
6.	Kyle Eastman	Operations Manager	TBD	281-755-6554
7.	TBD	D&C HES		
8.	TBD	Completion Engineer		



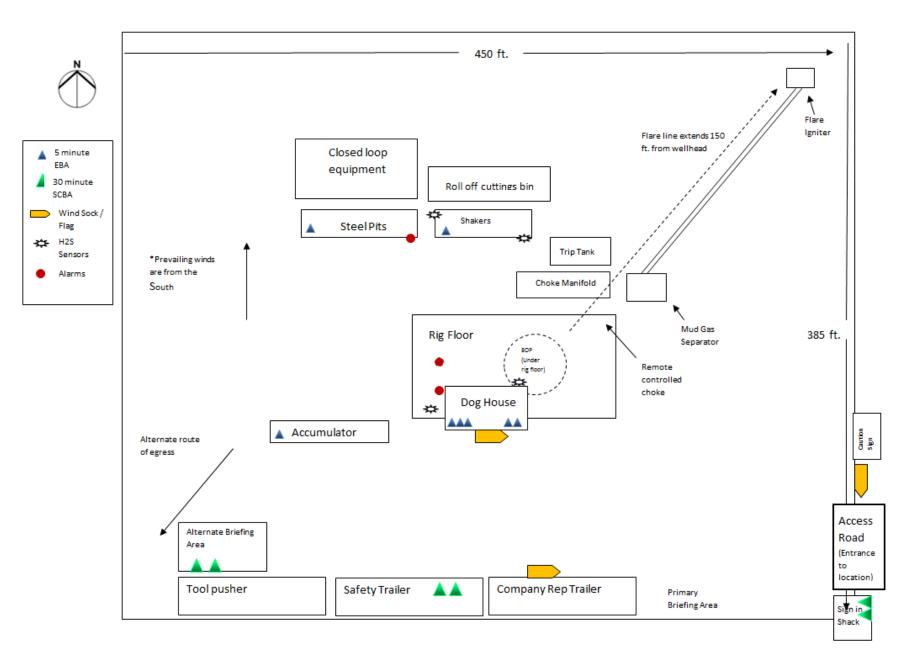

Released to Imaging: 7/16/2024 8:11:30 AM

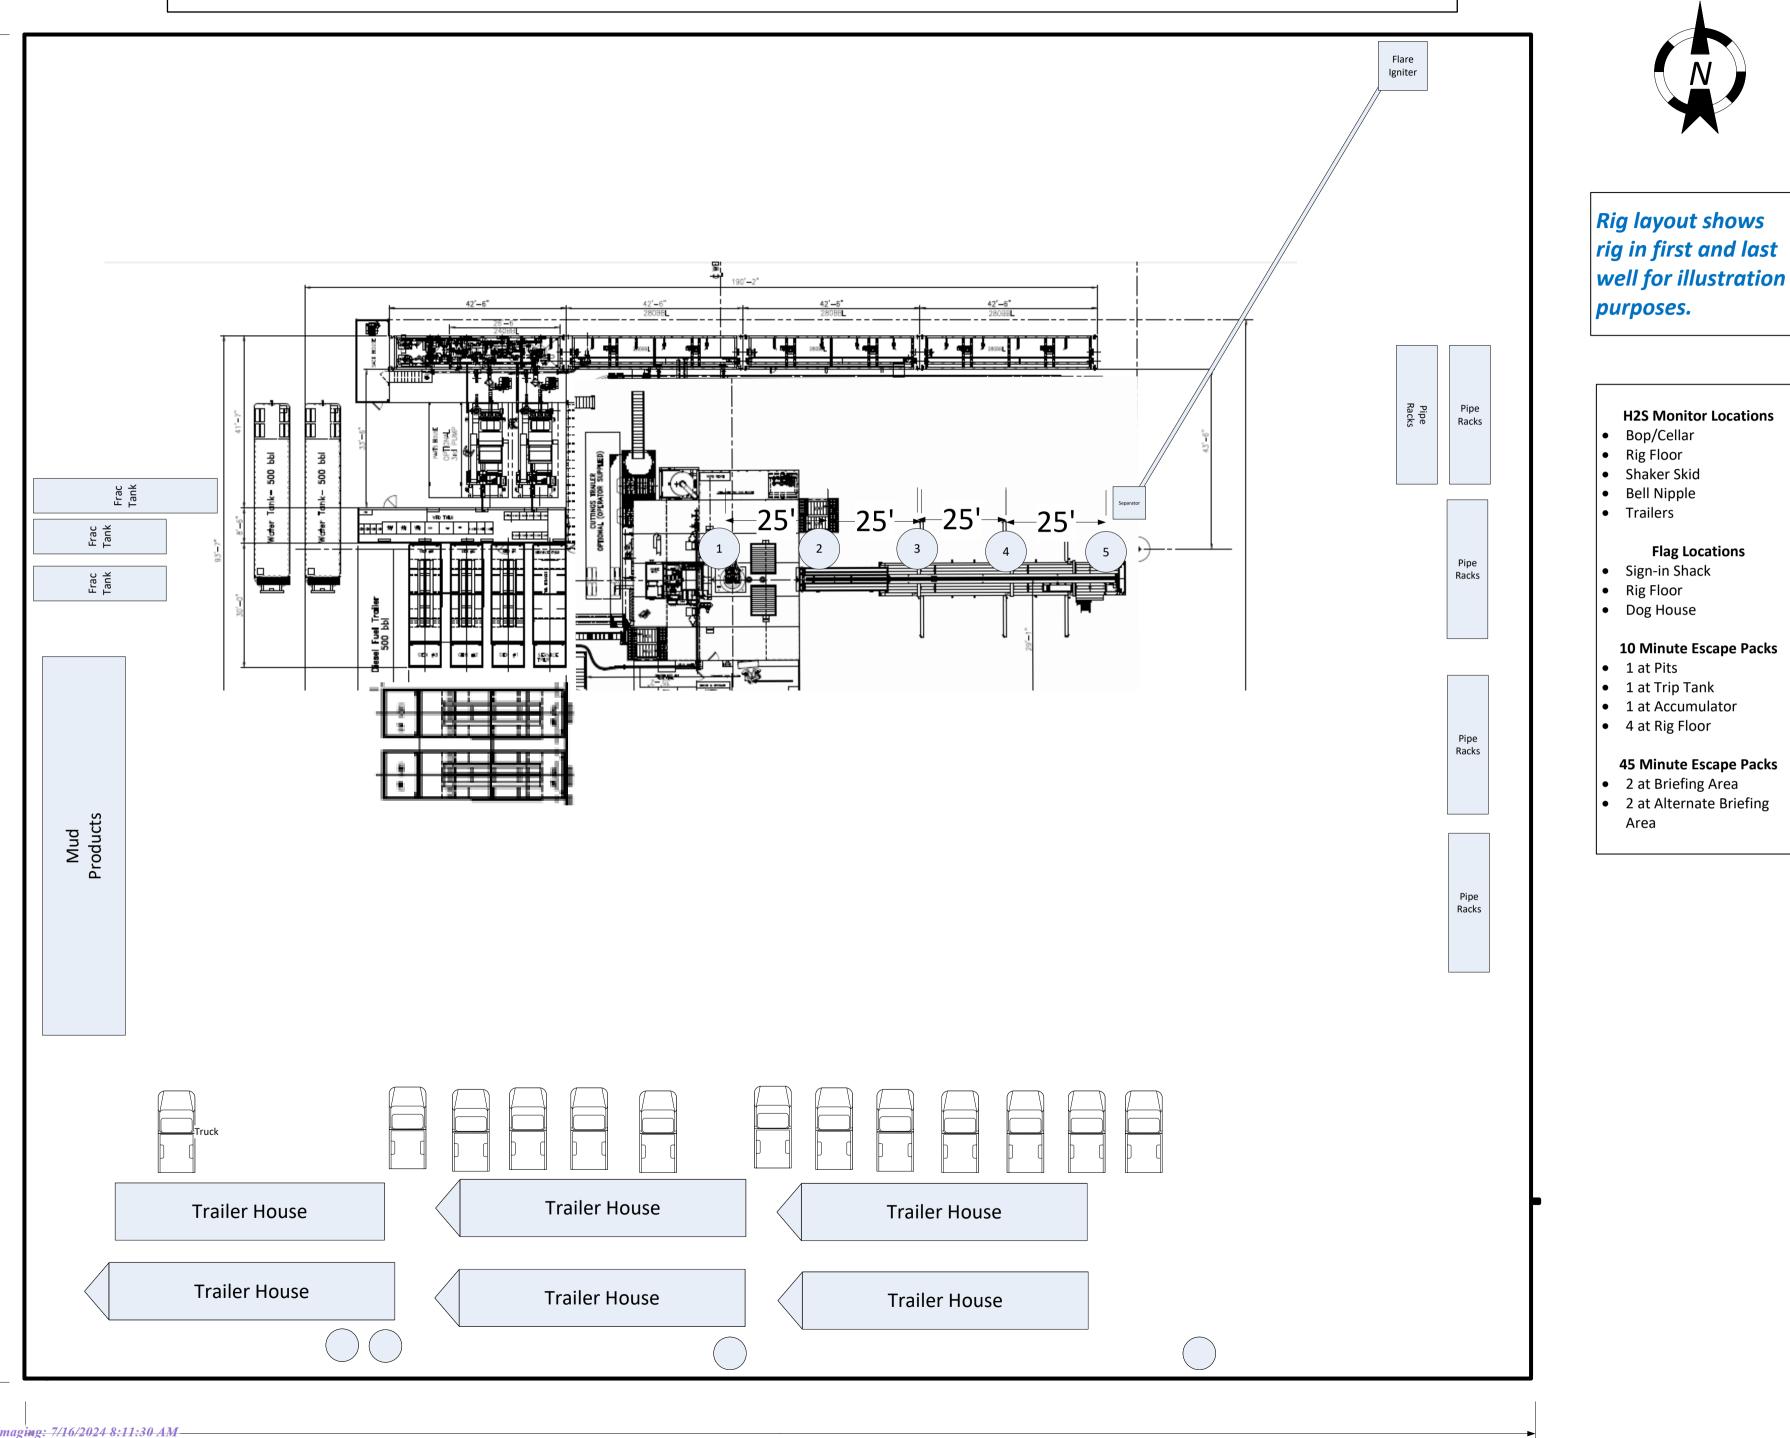

Intent As Drilled		
API #		
Operator Name:	Property Name:	Well Number

#### Kick Off Point (KOP)

UL	Section	Township	Range	Lot	Feet	From N/S	Feet	From E/W	County
Latitu	de				Longitude				NAD

#### First Take Point (FTP)

UL	Section	Township	Range	Lot	Feet	From N/S	Feet	From E/W	County
Latitu	de				Longitude				NAD

#### Last Take Point (LTP)

UL	Section	Township	Range	Lot	Feet	From N/S	Feet	From E/W	County
Latitu	de				Longitud	le			NAD

Is this well the defining well for the Horizontal Spacing Unit?	

Is this well an infill well?

If infill is yes please provide API if available, Operator Name and well number for Defining well for Horizontal Spacing Unit.

API #		
Operator Name:	Property Name:	Well Number

KZ 06/29/2018

#### Received by OCD: 6/24/2024 4:08:50 PM



U.S. Department of the Interior BUREAU OF LAND MANAGEMENT

#### APD ID: 10400088604

Operator Name: CHEVRON USA INCORPORATED

Well Name: SND JAVELINA UNIT 11 2 PAD 27

Well Type: OIL WELL

Well Number: 511H Well Work Type: Drill

Submission Date: 10/18/2022

Highlighted data reflects the most recent changes

06/19/2024

Drilling Plan Data Report

Show Final Text

# **Section 1 - Geologic Formations**


Formation ID	Formation Name	Elevation	True Vertical	Measured Depth	Lithologies	Mineral Resources	Producing Formatio
13617993	RUSTLER	3555	763	963	ANHYDRITE	NONE	N
13618004	SALADO	2503	1052	1052	SALT	NONE	N
13617992	WOLFCAMP	2385	1170	11780	SANDSTONE	NONE	N
13617994	CASTILE	669	2886	2886	SALT	NONE	N
13617995	LAMAR	-947	4502	4542	LIMESTONE	NONE	N
13617996	BELL CANYON	-991	4546	4586	SANDSTONE	NONE	N
13617997	CHERRY CANYON	-1893	5448	5488	SANDSTONE	NONE	N
13617999	BRUSHY CANYON	-3111	6666	6741	SANDSTONE	NONE	N
13618000	BONE SPRING LIME	-4833	8388	8408	LIMESTONE, SHALE	OIL	N
13618001	BONE SPRING 1ST	-5890	9445	9465	LIMESTONE, SHALE	NONE	N
13617990	BONE SPRING 2ND	-6506	10061	10081	SANDSTONE	NONE	N
13617991	BONE SPRING 3RD	-7733	11288	11308	SANDSTONE	NATURAL GAS, OIL	Y

## **Section 2 - Blowout Prevention**

Pressure Rating (PSI): 5M

Rating Depth: 11712

**Equipment:** "Chevron respectfully request to vary from the Onshore Order 2 where it states: (A full BOP Test) shall be performed: when initially installed and whenever any seal subject to test pressure is broken. We propose to break test if able to finish the next hole section within 21 days of the previous full BOP test. No BOP components nor any break will ever surpass 21 days between testing. A break test will consist of a 250 psi low / 5,000 psi high for 10 min each test against the connection that was broken when skidding the rig. Upon the first nipple up of the pad a full BOP test will be performed. A full BOP test will be completed prior to drilling the production lateral sections unless the BOP connection was not broken prior to drilling that hole

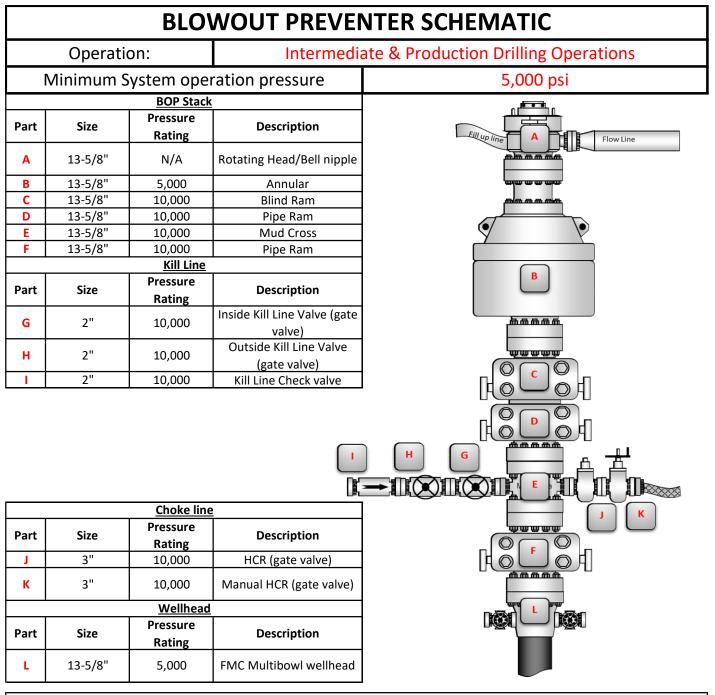

BOP Installation Checklist: The following items must be verified and checked off prior to pressure testing BOP equipment

The installed BOP equipment meets at least the minimum requirements (rating, type, size, configuration) as shown on this schematic. Components may be substituted for equivalent equipment rated to higher pressures. Additional components may be put into place as long as they meet or exceed the minimum pressure rating of the system.

All valves on the kill line and choke line will be full opening and will allow straight flow through.

Manual (hand wheels) or automatic locking devices will be installed on all ram preventers. Hand wheels will also be install on all manual valves on the choke and kill line.

A valve will be installed in the closing line as close as possible to the annular preventer to act as a locking device. This valve will remain open unless accumulator is inoperative.

Upper kelly cock valve with handle will be available on rig floor along with saved valve and subs to fit all drill string connections in use.

District I 1625 N. French Dr., Hobbs, NM 88240 Phone:(575) 393-6161 Fax:(575) 393-0720 District II

811 S. First St., Artesia, NM 88210 Phone:(575) 748-1283 Fax:(575) 748-9720

District III

1000 Rio Brazos Rd., Aztec, NM 87410 Phone:(505) 334-6178 Fax:(505) 334-6170

District IV 1220 S. St Francis Dr., Santa Fe, NM 87505 Phone:(505) 476-3470 Fax:(505) 476-3462

# **State of New Mexico Energy, Minerals and Natural Resources Oil Conservation Division** 1220 S. St Francis Dr. Santa Fe, NM 87505

CONDITIONS

Operator:	OGRID:
CHEVRON U S A INC	4323
6301 Deauville Blvd	Action Number:
Midland, TX 79706	357087
	Action Type:
	[C-101] BLM - Federal/Indian Land Lease (Form 3160-3)

#### CONDITIONS

CONDITIONS		
Created By	Condition	Condition Date
ward.rikala	Notify OCD 24 hours prior to casing & cement	7/16/2024
ward.rikala	Will require a File As Drilled C-102 and a Directional Survey with the C-104	7/16/2024
ward.rikala	Once the well is spud, to prevent ground water contamination through whole or partial conduits from the surface, the operator shall drill without interruption through the fresh water zone or zones and shall immediately set in cement the water protection string	7/16/2024
ward.rikala	Cement is required to circulate on both surface and intermediate1 strings of casing	7/16/2024
ward.rikala	If cement does not circulate on any string, a CBL is required for that string of casing	7/16/2024
ward.rikala	Oil base muds are not to be used until fresh water zones are cased and cemented providing isolation from the oil or diesel. This includes synthetic oils. Oil based mud, drilling fluids and solids must be contained in a steel closed loop system	7/16/2024

CONDITIONS

Action 357087

Page 35 of 35