

Submit 1 Copy To Appropriate District

Office

District I – (575) 393-6161

1625 N. French Dr., Hobbs, NM 88240

District II – (575) 748-1283

811 S. First St., Artesia, NM 88210

District III – (505) 334-6178

1000 Rio Brazos Rd., Aztec, NM 87410

District IV – (505) 476-3460

1220 S. St. Francis Dr., Santa Fe, NM

87505

State of New Mexico
Energy, Minerals and Natural Resources

Form C-103

Revised August 1, 2011

OIL CONSERVATION DIVISION
1220 South St. Francis Dr.
Santa Fe, NM 87505WELL API NO.
30-025-003835. Indicate Type of Lease
STATE X FEE6. State Oil & Gas Lease No.
B 9683

7. Lease Name or Unit Agreement Name

Anderson Ranch

8. Well Number 1

9. OGRID Number
00507310. Pool name or Wildcat
Anderson Ranch Morrow

SUNDRY NOTICES AND REPORTS ON WELLS

(DO NOT USE THIS FORM FOR PROPOSALS TO DRILL OR TO DEEPEN OR PLUG BACK TO A DIFFERENT RESERVOIR. USE "APPLICATION FOR PERMIT" (FORM C-101) FOR SUCH PROPOSALS.)

1. Type of Well: Oil Well X Gas Well Other

2. Name of Operator

Grand Banks Energy Company

3. Address of Operator

10 Desta Drive, Suite 300-E, Midland, TX 79705

4. Well Location

Unit Letter A : 1980 feet from the North line and 1980 feet from the East line

Section 11 Township 16S Range 32E NMPM Lea County

11. Elevation (Show whether DR, RKB, RT, GR, etc.)
GR 4315'

12. Check Appropriate Box to Indicate Nature of Notice, Report or Other Data

NOTICE OF INTENTION TO:

PERFORM REMEDIAL WORK ☐ PLUG AND ABANDONTEMPORARILY ABANDON ☐ CHANGE PLANS ☐PULL OR ALTER CASING ☐ MULTIPLE COMPL ☐DOWNHOLE COMMINGLE ☐OTHER: ☐

SUBSEQUENT REPORT OF:

REMEDIAL WORK ☐ ALTERING CASING ☐COMMENCE DRILLING OPNS. ☐ P AND A XXCASING/CEMENT JOB ☐OTHER: ☐

13. Describe proposed or completed operations. (Clearly state all pertinent details, and give pertinent dates, including estimated date of starting any proposed work). SEE RULE 19.15.7.14 NMAC. For Multiple Completions: Attach wellbore diagram of proposed completion or recompletion.

SEE ATTACHED

I hereby certify that the information above is true and complete to the best of my knowledge and belief.

SIGNATURE  TITLE Engineer DATE 4/9/2024

Type or print name E-mail address: PHONE:

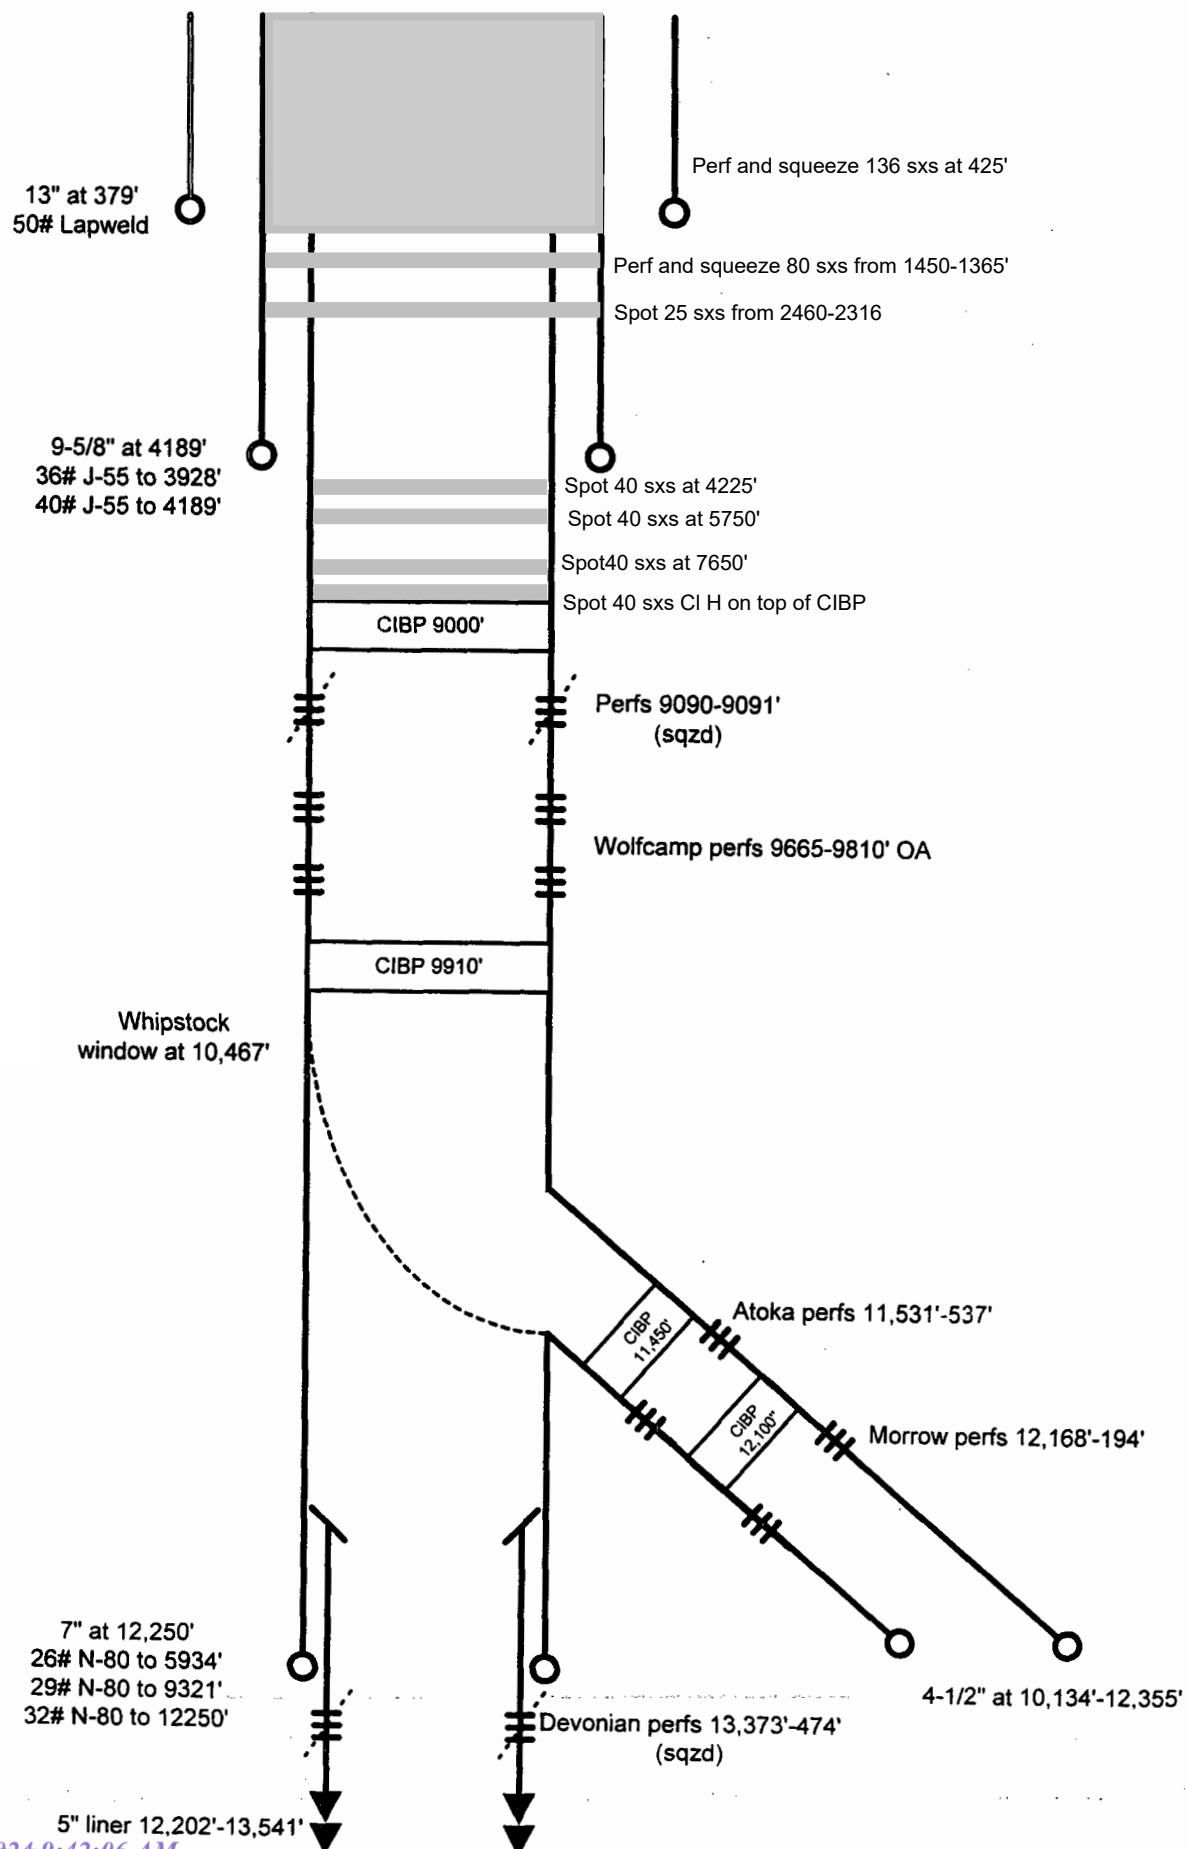
For State Use Only

APPROVED BY: TITLE DATE

Conditions of Approval (if any):

Plugging Report
ARU #1
API 30-025-00383

1. ND WH, NU BOP and made gauge ring run. RIH w/ WL & tag at 9015'. Ran CBL.
2. RIH w/ 2-7/8" WS to 9015', circulated hole with 360 bbls MLF, test csg to 500 psi - tested good. Spot 40 sx Class H cmt on top of CIBP.
3. Spotted 40 sxs Class C cement at 7650'.
4. Spotted 40 sxs Class C cement at 5750'
5. Spotted 40 sx Class C cement at 4225'. WOC 4 hrs and tagged at 3985'.
6. Perforate at 2400' and unable to pump into perfs. Spoke with Kerry at OCD and spotted 25 sxs cl C cmt across perfs at 2460'. WOC 4 hrs and tag at 2316'.
7. Perforate at 1450' and establish circulation. Pull up and perf at 425'. RIH w/ packer and squeeze w/ 80 sxs Class C cmt at 1135'. WOC 4 hrs and tagged at 1365'.
8. Squeezed through perfs at 425' and circulate cement to surface in/out 7" casing with 136 sx Class C cmt.
9. Removed wellhead and ensure cement to surface. Installed marker and remove anchors.

Wellbore Schematic**ARU #1****AS PLUGGED****Wellbore Configuration****February 23, 2001**

13206
Finish.

Date 3-7-24 Day 6

Company Grand Banks Energy

Fuel & Motor Oil _____ Water Hauled _____
Rental Equipment _____ Cement Retainers _____
Cementing _____
Wireline _____

Released to Imaging: 9/11/2024 9:42:06 AM

Page 5 of 10

13205

Rig No 105

Date 3-6-24 Day 5

Well Name Anderson Ranch #2

Company Grand Banks Energy

FROM	TO	DESCRIPTION OF OPERATION
6:00	7:00	Drove to location.
7:00	7:15	T.G.S.M.
7:15		Finish P.O.O.H Tky.
8:20		R.I.H AAA W.L.
8:40		Perforate @ 2400' ± R.D. W.L.
9:00		R.I.H 2 JTS w/ 7" packer + check injection on perfs. (No Injection. Talk to (GCD) Kerry + request to drop 50' from perfs + spot 25 SXS.
9:10		R.I.H. 78 JTS. Open ended.
9:40		SPOT PLUG #5 w/ 25 SXS "C" CMT, E.O.T. 2460', E.T.O.C. 2315' 3.7 mix, 8.9 disp., 14.8" 33 c/ft. W.O.C. + TAG.
1:30		R.I.H W.L. + TAG PLUG #5 @ 2310'. Perforate @ 1450' ± R.D.
1:55		R.I.H 2 JTS w/ 7" packer + check injection rate (Good Injection)
2:00		R.I.H W.L. + Perforate @ 425'.
2:10		R.D. W.L.
2:15		R.I.H 36 JTS. w/ 7" packer.
2:30		S92. PLUG #6 w/ 80 SXS "C", E.O.T 1135', E.T.O.C. 1350'; 12 mix, 12.9 disp., 105.6 c/ft, W.O.C. + TAG.
5:40		TAG PLUG #6 @ 1365' ± L.D. 41 JTS.
6:10		S92 PLUG #7 w/ SXS "C" CMT, E.O.T 63'; mix, c/ft.
7:00	8:00	Drove home.

Fuel & Motor Oil _____ Water Hauled _____ disposal _____

Rental Equipment _____ Cement Retainers _____

Cementing PIUG #5, #6, & #7

Wireline AAA W.L.

CREW	NAME	UNIT #	MILEAGE	HOURS
Supervisor	Martin Reyes	9413	2700.15	14
Operator	Jose Perez	5610	263.155	14
Derrick	Jose Zapata			14
Floors	Jesus Rangel			14
Floors	Miguel Alvarez			14
Floors				

AAA
WELL SERVICE

**P.O. Box 33
Millsap, TX 76066
940-682-9200
Fax: 940-682-2235**

13304

Rig No 105

Date 3-5-24 Day 4

Well Name Anderson Ranch #1

Company Granville Banks Energy

[illegible]

Fuel & Motor Oil _____ Water Hauled 90 bbls dissonat

Rental Equipment _____ Cement Retainers _____

Cementing PUG #2, #3, #4.

Wireline _____

CREW	NAME	UNIT #	MILEAGE	HOURS
Supervisor	Martin Reyes	9413	269850	13.5
Operator	Jose Perez	5610	263060	13.5
Derrick	Jose Zapata			13.5
Floors	Jesus Rangel			13.5
Floors	Misael Alvarez			13.5
Floors				

OCD: 8/9/2024
Daily Report

AAA
WELL SERVICE

**P.O. Box 33
Millsap, TX 76066
940-682-9200
Fax: 940-682-2235**

13303

Rig No 105

Date 3-4-24 Day 3

Well Name Anderson Ranch #1

Company Grand Banks Energy

[illegible]

Fuel & Motor Oil _____ Water Hauled 180 bbls MCF, 230 bbls disposal.

Rental Equipment _____ Cement Retainers _____

Cementing PLUG # 1

Wireline _____

CREW	NAME	UNIT #	MILEAGE	HOURS
Supervisor	Martin Reyes	4413	269450	13.5
Operator	Jose Perez	5610	262990	18.5
Derrick	Jose Zapata			18.5
Floors	Jesus Rangel			18.5
Floors	Misael Alvarez			18.5
Floors				

**P.O. Box 33
Millsap, TX 76066
940-682-9200
Fax: 940-682-2235**

13303

Rig No 105

Date 3-4-24 Day 3

Well Name Anderson Ranch #1

Company Grand Banks Energy

[illegible]

Fuel & Motor Oil _____ Water Hauled 180 bbls MCF, 230 bbls disposal.

Rental Equipment _____ Cement Retainers _____

Cementing PLUG # 1

Wireline _____

CREW	NAME	UNIT #	MILEAGE	HOURS
Supervisor	Martin Reyes	4413	269450	13.5
Operator	Jose Perez	5610	262990	18.5
Derrick	Jose Zapata			18.5
Floors	Jesus Rangel			18.5
Floors	Misael Alvarez			18.5
Floors				

Date 3-1-24 Day 2

Well Name Anderson Ranch Company Grand Banks Energy

[illegible]

Fuel & Motor Oil _____ Water Hauled _____

Rental Equipment _____ Cement Retainers _____

Cementing _____

Wireline _____

CREW	NAME	UNIT #	MILEAGE	HOURS
Supervisor	Martin Reyes	9413	269350	9.5
Operator	Jose Perez	5610	262030	14.5
Derrick	Jose Zapata			14.5
Floors	Jesus Rangel			14.5
Floors	Miguel Alvarez			14.5
Floors				

District I
1625 N. French Dr., Hobbs, NM 88240
Phone:(575) 393-6161 Fax:(575) 393-0720
District II
811 S. First St., Artesia, NM 88210
Phone:(575) 748-1283 Fax:(575) 748-9720
District III
1000 Rio Brazos Rd., Aztec, NM 87410
Phone:(505) 334-6178 Fax:(505) 334-6170
District IV
1220 S. St Francis Dr., Santa Fe, NM 87505
Phone:(505) 476-3470 Fax:(505) 476-3462

State of New Mexico
Energy, Minerals and Natural Resources
Oil Conservation Division
1220 S. St Francis Dr.
Santa Fe, NM 87505

CONDITIONS

Action 372261

CONDITIONS

Operator: GRAND BANKS ENERGY CO 10 Desta Drive Midland, TX 79705	OGRID: 155471
	Action Number: 372261
	Action Type: [C-103] Sub. Plugging (C-103P)

CONDITIONS

Created By	Condition	Condition Date
gcordero	CBL in Well File	9/5/2024