

Form 3160-3  
(October 2024)FORM APPROVED  
OMB No. 1004-0220  
Expires: October 31, 2027

UNITED STATES  
DEPARTMENT OF THE INTERIOR  
BUREAU OF LAND MANAGEMENT  
**APPLICATION FOR PERMIT TO DRILL OR REENTER**

1a. Type of work:	<input checked="" type="checkbox"/> DRILL	<input type="checkbox"/> REENTER	7. If Unit or CA Agreement, Name and No.	
1b. Type of Well:	<input checked="" type="checkbox"/> Oil Well	<input type="checkbox"/> Gas Well	8. Lease Name and Well No.	
1c. Type of Completion:	<input type="checkbox"/> Hydraulic Fracturing	<input checked="" type="checkbox"/> Single Zone	<input type="checkbox"/> Multiple Zone	ZN 34 3 FED COM  619H
2. Name of Operator	9. API Well No. <b>30-025-55733</b>			
CHEVRON USA INCORPORATED				
3a. Address	3b. Phone No. (include area code) (661) 633-4000			
PO BOX 1392, BAKERSFIELD, CA 93302			10. Field and Pool, or Exploratory ANTELOPE RIDGE/WOLFCAMP	
4. Location of Well (Report location clearly and in accordance with any State requirements. *)			11. Sec., T. R. M. or Blk. and Survey or Area SEC 34/T23S/R34E/NMP	
At surface NENE / 653 FNL / 551 FEL / LAT 32.266534 / LONG -103.451154				
At proposed prod. zone SWSE / 25 FSL / 2090 FEL / LAT 32.23938 / LONG -103.456055				
14. Distance in miles and direction from nearest town or post office*			12. County or Parish LEA	
27.72 miles			13. State NM	
15. Distance from proposed* location to nearest property or lease line, ft. (Also to nearest drig. unit line, if any)	551 feet	16. No of acres in lease	17. Spacing Unit dedicated to this well 640.0	
18. Distance from proposed location* to nearest well, drilling, completed, applied for, on this lease, ft.	100 feet	19. Proposed Depth 11405 feet / 22511 feet	20. BLM/BIA Bond No. in file FED: NMB105511982	
21. Elevations (Show whether DF, KDB, RT, GL, etc.)	3455 feet	22. Approximate date work will start* 09/27/2028	23. Estimated duration 160 days	
24. Attachments				

The following, completed in accordance with the requirements of Onshore Oil and Gas Order No. 1, and the Hydraulic Fracturing rule per 43 CFR 3162.3-3 (as applicable)

1. Well plat certified by a registered surveyor.	4. Bond to cover the operations unless covered by an existing bond on file (see Item 20 above).
2. A Drilling Plan.	
3. A Surface Use Plan (if the location is on National Forest System Lands, the SUPO must be filed with the appropriate Forest Service Office).	5. Operator certification. 6. Such other site specific information and/or plans as may be requested by the BLM.

25. Signature (Electronic Submission)	Name (Printed/Typed) CINDY HERRERA-MURILLO / Ph: (432) 687-7866	Date 06/12/2025
--	--	--------------------

Title

Permitting Specialist

Approved by (Signature) (Electronic Submission)	Name (Printed/Typed) CODY LAYTON / Ph: (575) 234-5959	Date 10/29/2025
--	--	--------------------

Title

Assistant Field Manager Lands &amp; Minerals

Office

Carlsbad Field Office

Application approval does not warrant or certify that the applicant holds legal or equitable title to those rights in the subject lease which would entitle the applicant to conduct operations thereon.

Conditions of approval, if any, are attached.

Title 18 U.S.C. Section 1001 and Title 43 U.S.C. Section 1212, make it a crime for any person knowingly and willfully to make to any department or agency of the United States any false, fictitious or fraudulent statements or representations as to any matter within its jurisdiction.

**APPROVED WITH CONDITIONS**

(Continued on page 2)

\*(Instructions on page 2)

<u>C-102</u>		State of New Mexico Energy, Minerals & Natural Resources Department OIL CONSERVATION DIVISION		Revised July 9, 2024	
Submit Electronically Via OCD Permitting				Submittal Type:	<input checked="" type="checkbox"/> Initial Submittal <input type="checkbox"/> Amended Report <input type="checkbox"/> As Drilled

## WELL LOCATION INFORMATION

API Number <b>30-025-55733</b>	Pool Code 2220	Pool Name ANTELOPE RIDGE; WOLFCAMP			
Property Code <b>338343</b>	Property Name ZN 34 3 FED COM			Well Number 619H	
OGRID No. 4323	Operator Name CHEVRON U.S.A. INC.			Ground Level Elevation 3455'	
Surface Owner: <input type="checkbox"/> State <input checked="" type="checkbox"/> Fee <input type="checkbox"/> Tribal <input type="checkbox"/> Federal			Mineral Owner: <input type="checkbox"/> State <input type="checkbox"/> Fee <input type="checkbox"/> Tribal <input checked="" type="checkbox"/> Federal		

## Surface Location

UL A	Section 34	Township 23S	Range 34E	Lot N/A	Ft. from North 653	Ft. from East 551	Latitude 32.266534° N	Longitude 103.451154° W	County LEA
---------	---------------	-----------------	--------------	------------	-----------------------	----------------------	--------------------------	----------------------------	---------------

## Bottom Hole Location

UL O	Section 3	Township 24S	Range 34E	Lot N/A	Ft. from South 25	Ft. from East 2090	Latitude 32.239380° N	Longitude 103.456055° W	County LEA
---------	--------------	-----------------	--------------	------------	----------------------	-----------------------	--------------------------	----------------------------	---------------

Dedicated Acres 640	Infill or Defining Well INFILL	Defining Well API PENDING- ZN 34 3 FED COM 620H	Overlapping Spacing Unit (Y/N) NO	Consolidation Code P
Order Numbers. Chevron is the offset lease operator NMLC071949			Well setbacks are under Common Ownership: <input type="checkbox"/> Yes <input checked="" type="checkbox"/> No	

## Kick Off Point (KOP)

UL J	Section 27	Township 23S	Range 34E	Lot N/A	Ft. from South 2390	Ft. from East 2090	Latitude 32.274899° N	Longitude 103.456143° W	County LEA
---------	---------------	-----------------	--------------	------------	------------------------	-----------------------	--------------------------	----------------------------	---------------

## First Take Point (FTP)

UL B	Section 34	Township 23S	Range 34E	Lot N/A	Ft. from North 25	Ft. from East 2090	Latitude 32.268260° N	Longitude 103.456134° W	County LEA
---------	---------------	-----------------	--------------	------------	----------------------	-----------------------	--------------------------	----------------------------	---------------

## Last Take Point (LTP)

UL O	Section 3	Township 24S	Range 34E	Lot N/A	Ft. from South 100	Ft. from East 2090	Latitude 32.239586° N	Longitude 103.456055° W	County LEA
---------	--------------	-----------------	--------------	------------	-----------------------	-----------------------	--------------------------	----------------------------	---------------

Unitized Area or Area of Uniform Interest N/A	Spacing Unit Type <input checked="" type="checkbox"/> Horizontal <input type="checkbox"/> Vertical	Ground Floor Elevation: 3455'
--	--	----------------------------------

OPERATOR CERTIFICATIONS					SURVEYOR CERTIFICATIONS				
<p>I hereby certify that the information contained herein is true and complete to the best of my knowledge and belief, and, if the well is a vertical or directional well, that this organization either owns a working interest or unleased mineral interest in the land including the proposed bottom hole location or has a right to drill this well at this location pursuant to a contract with an owner of a working interest or unleased mineral interest, or to a voluntary pooling agreement or a compulsory pooling order heretofore entered by the division.</p> <p>If this well is a horizontal well, I further certify that this organization has received the consent of at least one lessee or owner of a working interest or unleased mineral interest in each tract (in the target pool or formation) in which any part of the well's completed interval will be located or obtained a compulsory pooling order from the division.</p> <p><i>Cindy Herrera-Murillo</i> 8/14/2025</p>					<p>I hereby certify that the well location shown on this plat was plotted from field notes of actual surveys made by me or under my supervision, and that the same is true and correct to the best of my belief.</p> <p><i>Chad Harrow</i></p>				
<p>Signature <i>Cindy Herrera-Murillo</i> Date <i>8/14/2025</i></p> <p>Printed Name <b>Cindy Herrera-Murillo</b></p> <p>Email Address <b>CHerreraMurillo@chevron.com</b></p>					<p>Signature and Seal of Professional Surveyor</p> <p><i>Chad Harrow</i></p> <p>CHAD HARCROW</p> <p>Certificate Number <b>17777</b> Date of Survey <b>09/11/2024</b></p>				

Note: No allowable will be assigned to this completion until all interests have been consolidated or a non-standard unit has been approved by the division.

## ACREAGE DEDICATION PLATS

This grid represents a standard section. You may superimpose a non-standard section, or larger area, over this grid. Operators must outline the dedicated acreage in a red box, clearly show the well surface location and bottom hole location, if it is directionally drilled, with the dimensions from the section lines in the cardinal directions. If this is a horizontal wellbore show on this plat the location of the First Take Point and Last Take Point, and the point within the Completed interval (other than the First Take Point or Last Take Point) that is closest to any outer boundary of the tract.

Surveyors shall use the latest United States government survey or dependent resurvey. Well locations will be in reference to the New Mexico Principal Meridian. If the land is not surveyed, contact the OCD Engineering Bureau. Independent subdivision surveys will not be acceptable.

(NAD 27 NM E)

<b>ZN 34 3 STATE COM NO. 619H WELL</b>	<b>PROPOSED KICK OFF POINT</b>	<b>PROPOSED FIRST TAKE POINT</b>
X=772,829.04	X=771,262.15	X=771,284.50
Y=461,760.12	Y=464,790.50	Y=462,375.60
LAT.32.266411°N	LAT.32.274776°N	LAT.32.268138°N
LONG.103.450678°W	LONG.103.455667°W	LONG.103.455658°W

<b>PPP #1</b>	<b>PPP #2</b>
X=772,492.94	X=771,284.27
Y=462,410.14	Y=462,400.60
LAT.32.268205°N	LAT.32.268206°N
LONG.103.451748°W	LONG.103.455658°W

<b>PPP #4</b>	<b>PPP #5</b>
X=771,308.59	X=771,333.27
Y=459,760.93	Y=457,122.42
LAT.32.260950°N	LAT.32.253697°N
LONG.103.455649°W	LONG.103.455639°W

<b>PROPOSED LAST TAKE POINT</b>	<b>PROPOSED BOTTOM HOLE LOCATION</b>
X=771,393.86	X=771,394.58
Y=451,944.13	Y=451,869.13
LAT.32.239463°N	LAT.32.239257°N
LONG.103.455580°W	LONG.103.455580°W

(NAD 83/2011 NM E)

<b>ZN 34 3 STATE COM NO. 619H WELL</b>	<b>PROPOSED KICK OFF POINT</b>	<b>PROPOSED FIRST TAKE POINT</b>
X=814,013.29	X=812,446.30	X=812,468.71
Y=461,818.86	Y=464,849.29	Y=462,434.34
LAT.32.266534°N	LAT.32.274899°N	LAT.32.268260°N
LONG.103.451154°W	LONG.103.456143°W	LONG.103.456134°W


<b>PPP #1</b>	<b>PPP #2</b>	<b>PPP #3</b>
X=813,677.17	X=812,468.48	X=812,480.66
Y=462,468.89	Y=462,459.34	Y=461,139.46
LAT.32.268328°N	LAT.32.268329°N	LAT.32.264701°N
LONG.103.452224°W	LONG.103.456134°W	LONG.103.456130°W

<b>PPP #4</b>	<b>PPP #5</b>
X=812,492.85	X=812,517.58
Y=459,819.61	Y=457,181.03
LAT.32.261073°N	LAT.32.253820°N
LONG.103.456125°W	LONG.103.456115°W

<b>PROPOSED LAST TAKE POINT</b>	<b>PROPOSED BOTTOM HOLE LOCATION</b>
X=812,578.39	X=812,579.11
Y=452,002.63	Y=451,927.63
LAT.32.239586°N	LAT.32.239380°N
LONG.103.456055°W	LONG.103.456055°W

CORNER COORDINATES  
(NAD 27 NM E)

A - X=768093.92, Y=462375.37 3/4" IP  
B - X=770734.18, Y=462396.26 IP w/ CAP "1913"  
C - X=772054.19, Y=462406.68  
D - X=773374.21, Y=462417.09 IP w/ CAP "1913"  
E - X=768146.50, Y=457098.05 IP w/ CAP "1913"  
F - X=770783.29, Y=457118.23 IP w/ CAP "1913"  
G - X=772103.25, Y=457128.28  
H - X=773423.21, Y=457138.32 IP w/ CAP "1913"  
I - X=768192.14, Y=451819.76 IP w/ CAP "1913"  
J - X=770842.66, Y=451842.51 IP w/ CAP "1913"  
K - X=772163.76, Y=451846.39  
L - X=773484.86, Y=451850.27 IP w/ CAP "1913"

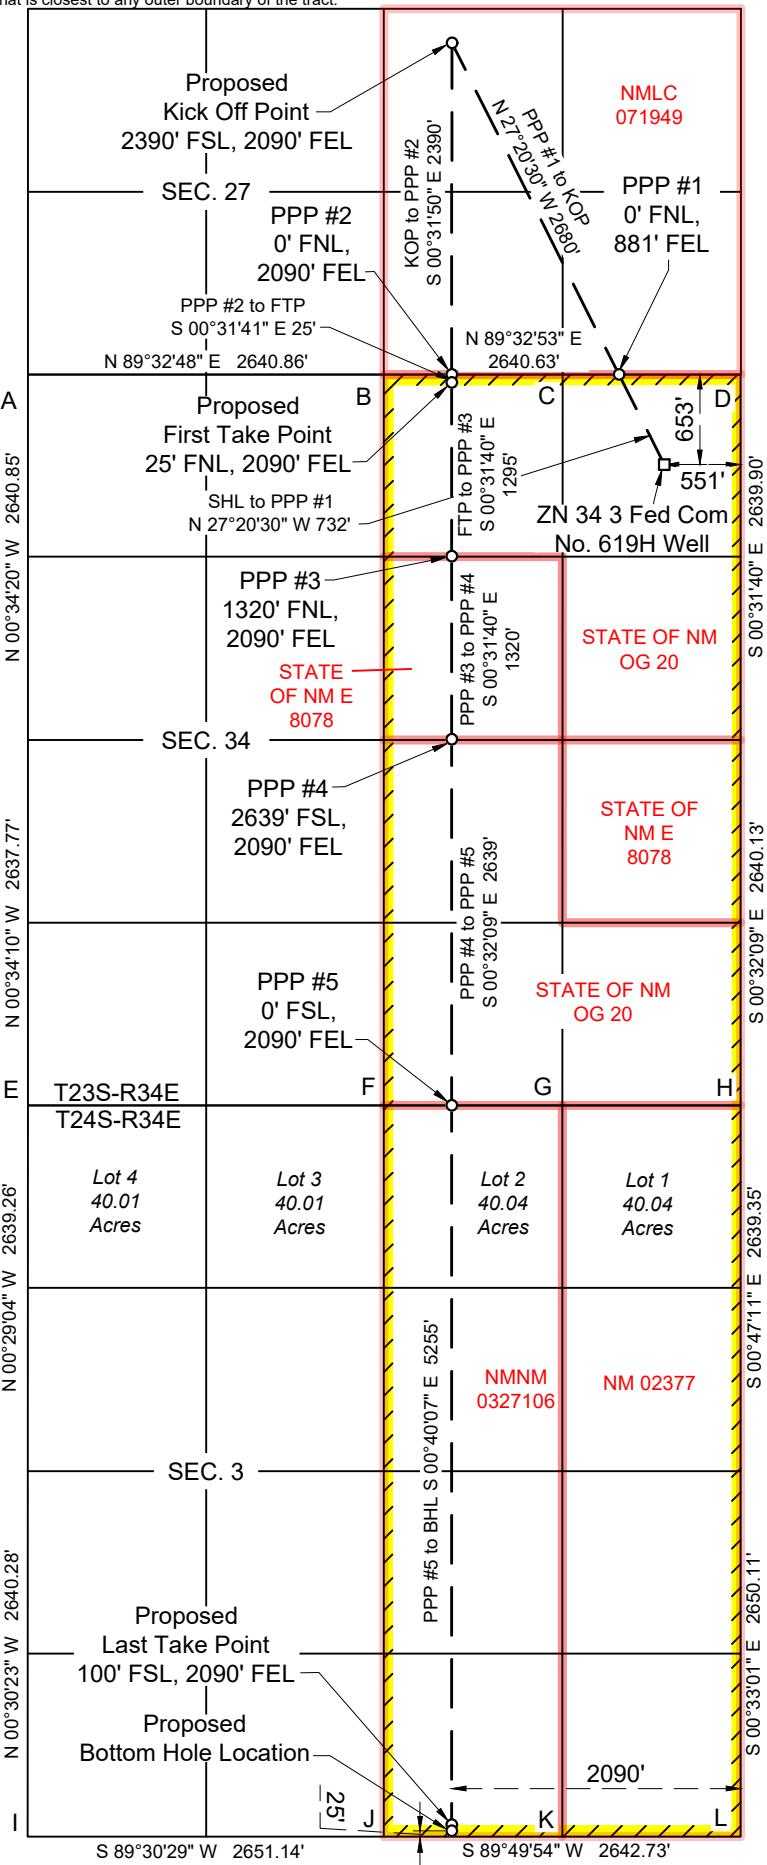

## **Operational Best Management Practices**

### **Chevron U.S.A. Inc.**

*These practices comply with 19.15.27 NMAC – Venting and Flaring of Natural Gas and with the BLM Waste Prevention Rule.*

#### **Separation Equipment**

Separation equipment installed at each Chevron facility is designed for maximum anticipated throughput and pressure to minimize waste. Separation equipment is designed and built according to ASME Sec VIII Div I to ensure gas is separated from liquid (oil and water) streams according to projected production.

#### **Operational & Best Management Practices**

##### **1. General Requirements for Venting and Flaring of Natural Gas**

- In all circumstances, Chevron will flare rather than vent unless flaring is technically infeasible and venting of natural gas will avoid a risk of an immediate and substantial adverse impact on safety, public health, or the environment.
- Chevron installs and operates vapor recovery units (VRUs) at facilities to minimize venting and flaring. If a VRU experiences operating issues, it is quickly assessed so that action can be taken to return the VRU to operation or, if necessary, facilities are shut-in to reduce the venting or flaring of natural gas.

##### **2. During Drilling Operations**

- Flare stacks will be located a minimum of 110 feet from the nearest surface hole location.
- If an emergency or malfunction occurs, gas will be flared or vented to avoid a risk of an immediate and substantial adverse impact on public health, safety or the environment and be properly reported to the NMOCD pursuant to 19.15.27.8.G.
- Natural gas is captured or combusted if technically feasible using best industry practices and control technologies, such as the use of separators (e.g., Sand Commanders) during normal drilling and completions operations.

##### **3. During Completions**

- Chevron typically does not complete traditional flowback, instead Chevron will flow produced oil, water, and gas to a centralized tank battery and continuously recover salable quality gas. If Chevron completes traditional flowback, Chevron conducts reduced emission completions as required by 40 CFR 60.5375a by routing gas to a gas flow line as soon as practicable once there is enough gas to operate a separator. Venting does not occur once there is enough gas to operate a separator.
- Normally, during completions a flare is not on-site. A Snubbing Unit will have a flare on-site, and the flare volume will be estimated.
- If natural gas does not meet pipeline quality specification, the gas is sampled twice per week until the gas meets the specifications.

#### 4. During Production

- An audio, visual and olfactory (AVO) inspection will be performed for wells and facilities at a frequency that meets current federal and state regulations to confirm that all production equipment is operating properly and there are no leaks or releases except as allowed in Subsection D of 19.15.27.8 NMAC. Inspection records will be kept for a minimum of five years and will be available upon request by the division.
- Monitor manual liquid unloading for wells on-site, takes all reasonable actions to achieve a stabilized rate and pressure at the earliest practical time and takes reasonable actions to minimize venting to the maximum extent practicable.
- In all circumstances, Chevron will flare rather than vent unless flaring is technically infeasible and venting of natural gas will avoid a risk of an immediate and substantial adverse impact on safety, public health, or the environment.
- Chevron's design for new facilities utilizes air-activated pneumatic controllers and pumps.
- If natural gas does not meet pipeline quality specification, the gas is sampled twice per week until the gas meets the specifications.
- Chevron does not produce oil or gas until all flowlines, tank batteries, and oil/gas takeaway are installed, tested, and determined operational.

#### 5. Performance Standards

- Equipment installed at each facility is designed for maximum anticipated throughput and pressure to minimize waste. Tank pressure relief systems utilize a soft seated or metal seated PSVs, as appropriate, which are both designed to not leak.
- Flare stack has been designed for proper size and combustion efficiency. New flares will have a continuous pilot and will be located at least 100 feet from the well and storage tanks and will be securely anchored.
- New tanks will be equipped with an automatic gauging system.
- An audio, visual and olfactory (AVO) inspection will be performed for wells and facilities at a frequency that meets current federal and state regulations to confirm that all production equipment is operating properly and there are no leaks or releases except as allowed in Subsection D of 19.15.27.8 NMAC. Inspection records will be kept for a minimum of five years and will be available upon request by the division.

#### 6. Measurement or Estimation of Vented and Flared Natural Gas

- Chevron estimates or measures the volume of natural gas that is vented, flared, or beneficially used during drilling, completions, and operations, regardless of the reason or authorization for such venting or flaring.
- Where technically practicable, Chevron will install meters on flares installed after May 25, 2021. Meters will conform to industry standards. Bypassing the meter will only occur for inspecting and servicing of the meter.

State of New Mexico  
Energy, Minerals and Natural Resources Department

Submit Electronically  
Via E-permitting

Oil Conservation Division  
1220 South St. Francis Dr.  
Santa Fe, NM 87505

## NATURAL GAS MANAGEMENT PLAN

This Natural Gas Management Plan must be submitted with each Application for Permit to Drill (APD) for a new or recompleted well.

### Section 1 – Plan Description Effective May 25, 2021

**I. Operator:** Chevron USA Inc **OGRID:** 4323 **Date:** 05/28/2025

**II. Type:**  Original  Amendment due to  19.15.27.9.D(6)(a) NMAC  19.15.27.9.D(6)(b) NMAC  Other.

If Other, please describe: \_\_\_\_\_

**III. Well(s):** Provide the following information for each new or recompleted well or set of wells proposed to be drilled or proposed to be recompleted from a single well pad or connected to a central delivery point.

Well Name	API	ULSTR	Footages	Anticipated Oil BBL/D	Anticipated Gas MCF/D	Anticipated Produced Water BBL/D
ZN 33 4 FED COM 419H	Pending	UL-A Sec 34 23S 34E	653'FNL 571' FEL	1815 BBL/D	3116 MCF/D	2397 BBL/D
ZN 33 4 FED COM 420H	Pending	UL-A Sec 34 23S 34E	653' FNL 531' FEL	1815 BBL/D	3116 MCF/D	2397 BBL/D
ZN 33 4 FED COM 421H	Pending	UL-A Sec 34 23S 34E	653' FNL 491' FEL	1815 BBL/D	3116 MCF/D	2397 BBL/D
ZN 33 4 FED COM 619H	Pending	UL-A Sec 34 23S 34E	653' FNL 551' FEL	1815 BBL/D	3116 MCF/D	2397 BBL/D
ZN 33 4 FED COM 620H	Pending	UL-A Sec 34 23S 34E	653'FNL 511' FEL	1815 BBL/D	3116 MCF/D	2397 BBL/D
ZN 33 4 FED COM 621H	Pending	UL A Sec 34 23S 34E	653'FNL 471' FEL	1815 BBL/D	3116 MCF/D	2397 BBL/D

**IV. Central Delivery Point Name:** Central Tank Battery 34 [See 19.15.27.9(D)(1) NMAC]

**V. Anticipated Schedule:** Provide the following information for each new or recompleted well or set of wells proposed to be drilled or proposed to be recompleted from a single well pad or connected to a central delivery point.

Well Name	API	Spud Date	TD Reached Date	Completion Commencement Date	Initial Flow Back Date	First Production Date
ZN 33 4 FED COM 419H	Pending	09/27/2028	N/A	N/A	N/A	N/A
ZN 33 4 FED COM 420H	Pending	09/27/2028	N/A	N/A	N/A	N/A
ZN 33 4 FED COM 421H	Pending	09/27/2028	N/A	N/A	N/A	N/A
ZN 33 4 FED COM 619H	Pending	09/27/2028	N/A	N/A	N/A	N/A
ZN 33 4 FED COM 620H	Pending	09/27/2028	N/A	N/A	N/A	N/A
ZN 33 4 FED COM 621H	Pending	09/27/2028	N/A	N/A	N/A	N/A

**VI. Separation Equipment:**  Attach a complete description of how Operator will size separation equipment to optimize gas capture.

**VII. Operational Practices:**  Attach a complete description of the actions Operator will take to comply with the requirements of Subsection A through F of 19.15.27.8 NMAC.

**VIII. Best Management Practices:**  Attach a complete description of Operator's best management practices to minimize venting during active and planned maintenance.

**Section 2 – Enhanced Plan**  
**EFFECTIVE APRIL 1, 2022**

Beginning April 1, 2022, an operator that is not in compliance with its statewide natural gas capture requirement for the applicable reporting area must complete this section.

Operator certifies that it is not required to complete this section because Operator is in compliance with its statewide natural gas capture requirement for the applicable reporting area.

**IX. Anticipated Natural Gas Production:**

Well	API	Anticipated Average Natural Gas Rate MCF/D	Anticipated Volume of Natural Gas for the First Year MCF

**X. Natural Gas Gathering System (NGGS):**

Operator	System	ULSTR of Tie-in	Anticipated Gathering Start Date	Available Maximum Daily Capacity of System Segment Tie-in

**XI. Map.**  Attach an accurate and legible map depicting the location of the well(s), the anticipated pipeline route(s) connecting the production operations to the existing or planned interconnect of the natural gas gathering system(s), and the maximum daily capacity of the segment or portion of the natural gas gathering system(s) to which the well(s) will be connected.

**XII. Line Capacity.** The natural gas gathering system  will  will not have capacity to gather 100% of the anticipated natural gas production volume from the well prior to the date of first production.

**XIII. Line Pressure.** Operator  does  does not anticipate that its existing well(s) connected to the same segment, or portion, of the natural gas gathering system(s) described above will continue to meet anticipated increases in line pressure caused by the new well(s).

Attach Operator's plan to manage production in response to the increased line pressure.

**XIV. Confidentiality:**  Operator asserts confidentiality pursuant to Section 71-2-8 NMSA 1978 for the information provided in Section 2 as provided in Paragraph (2) of Subsection D of 19.15.27.9 NMAC, and attaches a full description of the specific information for which confidentiality is asserted and the basis for such assertion.

## Section 3 - Certifications

Effective May 25, 2021

Operator certifies that, after reasonable inquiry and based on the available information at the time of submittal:

Operator will be able to connect the well(s) to a natural gas gathering system in the general area with sufficient capacity to transport one hundred percent of the anticipated volume of natural gas produced from the well(s) commencing on the date of first production, taking into account the current and anticipated volumes of produced natural gas from other wells connected to the pipeline gathering system; or

Operator will not be able to connect to a natural gas gathering system in the general area with sufficient capacity to transport one hundred percent of the anticipated volume of natural gas produced from the well(s) commencing on the date of first production, taking into account the current and anticipated volumes of produced natural gas from other wells connected to the pipeline gathering system.

***If Operator checks this box, Operator will select one of the following:***

**Well Shut-In.**  Operator will shut-in and not produce the well until it submits the certification required by Paragraph (4) of Subsection D of 19.15.27.9 NMAC; or

**Venting and Flaring Plan.**  Operator has attached a venting and flaring plan that evaluates and selects one or more of the potential alternative beneficial uses for the natural gas until a natural gas gathering system is available, including:

- (a) power generation on lease;
- (b) power generation for grid;
- (c) compression on lease;
- (d) liquids removal on lease;
- (e) reinjection for underground storage;
- (f) reinjection for temporary storage;
- (g) reinjection for enhanced oil recovery;
- (h) fuel cell production; and
- (i) other alternative beneficial uses approved by the division.

## Section 4 - Notices


1. If, at any time after Operator submits this Natural Gas Management Plan and before the well is spud:

(a) Operator becomes aware that the natural gas gathering system it planned to connect the well(s) to has become unavailable or will not have capacity to transport one hundred percent of the production from the well(s), no later than 20 days after becoming aware of such information, Operator shall submit for OCD's approval a new or revised venting and flaring plan containing the information specified in Paragraph (5) of Subsection D of 19.15.27.9 NMAC; or

(b) Operator becomes aware that it has, cumulatively for the year, become out of compliance with its baseline natural gas capture rate or natural gas capture requirement, no later than 20 days after becoming aware of such information, Operator shall submit for OCD's approval a new or revised Natural Gas Management Plan for each well it plans to spud during the next 90 days containing the information specified in Paragraph (2) of Subsection D of 19.15.27.9 NMAC, and shall file an update for each Natural Gas Management Plan until Operator is back in compliance with its baseline natural gas capture rate or natural gas capture requirement.

2. OCD may deny or conditionally approve an APD if Operator does not make a certification, fails to submit an adequate venting and flaring plan which includes alternative beneficial uses for the anticipated volume of natural gas produced, or if OCD determines that Operator will not have adequate natural gas takeaway capacity at the time a well will be spud.

I certify that, after reasonable inquiry, the statements in and attached to this Natural Gas Management Plan are true and correct to the best of my knowledge and acknowledge that a false statement may be subject to civil and criminal penalties under the Oil and Gas Act.

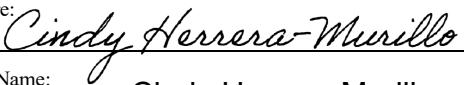Signature:	
Printed Name:	Cindy Herrera-Murillo
Title:	Sr HSE Regulatory affairs Coordinator
E-mail Address:	CHerreraMurillo@chevron.com
Date:	5/28/2025
Phone:	575-263-0431
<b>OIL CONSERVATION DIVISION</b> <b>(Only applicable when submitted as a standalone form)</b>	
Approved By:	
Title:	
Approval Date:	
Conditions of Approval:	

**Operator Name:** CHEVRON USA INCORPORATED**Well Name:** ZN 34 3 FED COM**Well Number:** 619H**Pressure Rating (PSI):** 10M**Rating Depth:** 11405**Equipment:** Chevron will have a minimum of a 10,000 psi rig stack for drill out below surface casing**Requesting Variance? YES**

**Variance request:** Chevron respectfully request to vary from 43 CFR 3172 where it states: "(A full BOP Test) shall be performed: when initially installed and whenever any seal subject to test pressure is broken." We propose to break test if able to finish the next hole section within 21 days of the previous full BOP test. No BOP components nor any break will ever surpass 21 days between testing. A break test will consist of a 250 psi low / 10,000 psi high for 10 min each test against the connection that was broken when skidding the rig. Upon the first nipple up of the pad a full BOP test will be performed. A full BOP test will be completed prior to drilling the production lateral sections unless the BOP connection was not broken prior to drilling that hole section (example: drilling straight from production into production liner hole section). A break test will only be performed on operations where BLM documentation states a 5M or less BOP can be utilized. Chevron respectfully requests a variance to use a FMC Technologies UH-S Multibowl wellhead, which will be run through the rig floor on surface casing. BOPE will be nipped up and tested after cementing surface casing. Subsequent tests will be performed as needed, not to exceed 30 days. The field report from FMC Technologies and BOP test information will be provided in a subsequent report at the end of the well. Please see the attached wellhead schematic. An installation manual has been placed on file with the BLM office and remains unchanged from previous submittal. All tests performed by third party

**Testing Procedure:** The stack will be tested as specified in the attached testing requirements. Batch drilling of the surface, production, and production liner will take place. A full BOP test will be performed per hole section, unless approval from BLM is received otherwise (see variance request). Flex choke hose will be used for all wells on the pad (see attached specs and variance). BOP test pressures and other documented tests may be recorded and documented via utilization of a Digital BOP Test Method in lieu of the standard test chart. In the event the digital test system is unavailable, the standard test chart will be used

**Choke Diagram Attachment:**

10M\_Digital\_BOP\_Testing\_20250805091348.pdf

10M\_Digital\_BOP\_Testing\_20250924101634.pdf

**BOP Diagram Attachment:**

Choke\_and\_Flex\_Hose\_CO\_7660103\_PF3PJ851\_20250610113740.pdf

1.03\_\_WH\_\_NM\_Slim\_Hole\_DM100312151\_20250610150450.pdf

APD\_STANDARD\_BOP\_10M\_20250805091412.pdf

BLM\_10M\_Choke\_Manifold\_Diagram\_20250805091441.pdf

BLM\_Choke\_Hose\_Test\_Specs\_and\_Pressure\_Test\_Continental\_20250805091528.pdf

APD\_STANDARD\_BOP\_10M\_20250924101651.pdf

BLM\_10M\_Choke\_Manifold\_Diagram\_20250924101708.pdf

BLM\_Choke\_Hose\_Test\_Specs\_and\_Pressure\_Test\_Continental\_20250924101721.pdf

1.03\_\_WH\_\_NM\_Slim\_Hole\_DM100312151\_20250924101747.pdf

Choke\_and\_Flex\_Hose\_CO\_7660103\_PF3PJ851\_20250924101811.pdf

Operator Name: CHEVRON USA INCORPORATED

Well Name: ZN 34 3 FED COM

Well Number: 619H

**Section 3 - Casing**

Casing ID	String Type	Hole Size	Csg Size	Condition	Standard	Tapered String	Top Set MD	Bottom Set MD	Top Set TVD	Bottom Set TVD	Top Set MSL	Bottom Set MSL	Calculated casing length MD	Grade	Weight	Joint Type	Collapse SF	Burst SF	Joint SF Type	Joint SF	Body SF Type	Body SF
1	SURFACE	17.5	13.375	NEW	API	N	0	1021	0	1021	3455	2434	1021	J-55	54.5	BUTT	2.01	1.62	BUOY	16.3 4	BUOY	15.3 3
2	INTERMEDIATE	12.2 5	10.75	NEW	API	N	0	5263	0	5078	0	-1623	5263	J-55	40.5	LT&C	1	1	BUOY	3.05	BUOY	3.06
3	PRODUCTION	6.75	5.5	NEW	API	N	0	11100	0	10405	3455	-6950	11100	J-55	40.5	LT&C	1.07	1.73	BUOY	3.32	BUOY	3.32
4	PRODUCTION	16.7 5	5.5	NEW	API	N	10900	22511	10632	11405	-7177	-7950	11611	P-110	20	OTHER - W441	1.38	2.25	BUOY	2.6	BUOY	13.2

**Casing Attachments**

Casing ID: 1      String      SURFACE

Inspection Document:

Spec Document:

Tapered String Spec:

Casing Design Assumptions and Worksheet(s):

13.375in\_BTC\_54.5ppf\_J55\_20250610113947.pdf

13.375in\_BTC\_54.5ppf\_J55\_20250924101906.pdf

**Operator Name:** CHEVRON USA INCORPORATED**Well Name:** ZN 34 3 FED COM**Well Number:** 619H**Casing Attachments****Casing ID:** 2      **String**      INTERMEDIATE**Inspection Document:****Spec Document:****Tapered String Spec:****Casing Design Assumptions and Worksheet(s):**

9.625in\_BTC\_40ppf\_L80\_20250610114205.pdf

9.625in\_BTC\_40ppf\_L80\_20250924101920.pdf

**Casing ID:** 3      **String**      PRODUCTION**Inspection Document:****Spec Document:****Tapered String Spec:****Casing Design Assumptions and Worksheet(s):**

7.625\_29.7\_\_P110\_ICY\_W441\_20250610114525.pdf

7.625\_29.7\_\_P110\_ICY\_W441\_20250924101941.pdf

**Casing ID:** 4      **String**      PRODUCTION**Inspection Document:****Spec Document:****Tapered String Spec:****Casing Design Assumptions and Worksheet(s):**

5.5\_20\_pp\_w\_441\_casing\_pdf\_20250610114839.pdf

5.5\_20\_pp\_w\_441\_casing\_pdf\_20250924101957.pdf

Operator Name: CHEVRON USA INCORPORATED

Well Name: ZN 34 3 FED COM

Well Number: 619H

#### Section 4 - Cement

String Type	Lead/Tail	Stage Tool Depth	Top MD	Bottom MD	Quantity(sx)	Yield	Density	Cu Ft	Excess%	Cement type	Additives
SURFACE	Lead		0	521	89	2.29	12.8	204	25	CLASS C	Extender, Antifoam, Retarder, Viscosifier
SURFACE	Tail		521	1021	657	1.35	14.8	887	25	CLASS C	Extender, Antifoam, Retarder, Viscosifier
INTERMEDIATE	Lead		0	4263	653	2.29	11.5	1496	25	CLASS C	Extender, Antifoam, Retarder, Viscosifier
INTERMEDIATE	Tail		4263	5263	263	1.63	12.6	429	25	CLASS C	Extender, Antifoam, Retarder, Viscosifier
PRODUCTION	Lead		0	1010 0	495	3.52	10.5	1743	25	CLASS C	Extender, Antifoam, Retarder, Viscosifier
PRODUCTION	Tail		1010 0	1110 0	899	1.52	12.6	188	25	CLASS C	Extender, Antifoam, Retarder, Viscosifier
PRODUCTION	Lead	1	1090 0	2251 1	899	1.52	12.6	1367	25	CLASS H	Extender, Antifoam, Retarder, Viscosifier

#### Section 5 - Circulating Medium

Mud System Type: Closed

Will an air or gas system be Used? NO

Description of the equipment for the circulating system in accordance with 43 CFR 3172:

Diagram of the equipment for the circulating system in accordance with 43 CFR 3172:

**Describe what will be on location to control well or mitigate other conditions:** A weighting agent and lost circulating material (LCM) will be onsite to mitigate pressure or lost circulation as hole conditions dictate. If an open reserve pit is not approved by OCD, a closed system will be used consisting of above ground steel tanks and all wastes accumulated during drilling operations will be contained in a portable trash cage and removed from location and deposited in an approved sanitary landfill. If an open reserve pit is in place, pit construction, operation, and closure will follow all applicable rules and regulation. Sanitary wastes will be contained in a chemical porta-toilet and then hauled to an approved sanitary landfill

**Describe the mud monitoring system utilized:** All fluids and cuttings will be disposed of in accordance with New Mexico Oil Conservation Division rules and regulations. And transporting of E&P waste will follow EPA regulations and accompanying manifests. A mud test shall be performed every 24 hours after mudding up to determine, as applicable: density, viscosity, gel strength, filtration, and pH. Visual mud monitoring equipment shall be in place to detect volume changes indicating loss or gain of circulating fluid volume. When abnormal pressures are anticipated -- a pit volume totalizer (PVT), stroke counter, and flow sensor will be used to detect volume changes indicating loss or gain of circulating fluid volume

#### Circulating Medium Table

Operator Name: CHEVRON USA INCORPORATED

Well Name: ZN 34 3 FED COM

Well Number: 619H

Top Depth	Bottom Depth	Mud Type	Min Weight (lbs/gal)	Max Weight (lbs/gal)	Density (lbs/cu ft)	Gel Strength (lbs/100 sqft)	pH	Viscosity (CP)	Salinity (ppm)	Filtration (cc)	Additional Characteristics
5263	1110 0	OTHER : WBM/BRINE	7.2	12.2	0	0	0	0	0	0	N/A
1110 0	2251 1	OIL-BASED MUD	9	13	0	0	0	0	0	0	Due to wellbore instability in the lateral, may exceed the MW window needed to maintain overburden stresses
0	1021	SPUD MUD	8.3	10.6	0	0	0	0		0	N/A
1021	5263	SALT SATURATED	7.2	10.6	0	0	0	0	0	0	Saturated brine would be used through salt sections.

## Section 6 - Test, Logging, Coring

**List of production tests including testing procedures, equipment and safety measures:**

TESTING, LOGGING, AND CORING

a. Production tests are not planned.

b. Logs run include: Gamma Ray Log, Directional Survey, Neutron Log1

1Neutron log will be run on one well per pad as per APD COA requirements

**List of open and cased hole logs run in the well:**

GAMMA RAY LOG, DIRECTIONAL SURVEY,

**Coring operation description for the well:**

c. Coring Operations are not planned.

## Section 7 - Pressure

**Anticipated Bottom Hole Pressure:** 8896

**Anticipated Surface Pressure:** 6386

**Anticipated Bottom Hole Temperature(F):** 199

**Anticipated abnormal pressures, temperatures, or potential geologic hazards?** NO

**Describe:**

**Contingency Plans geohazards description:**

**Contingency Plans geohazards**

**Hydrogen Sulfide drilling operations plan required? YES**

**Hydrogen sulfide drilling operations**

**Operator Name:** CHEVRON USA INCORPORATED**Well Name:** ZN 34 3 FED COM**Well Number:** 619H

CHEVRON\_STANDARD\_H2S\_CONTINGENCY\_PLAN\_2024\_20250610120748.pdf

Chevron\_Standard\_H2S\_Contingency\_Plan\_2024\_20250924102037.pdf

## Section 8 - Other Information

**Proposed horizontal/vertical/directional/multi-lateral plan submission:**

DefPlan100ft\_ZN343FedComNo.619H\_R0\_20250611134327.pdf

ZN\_34\_3\_FED\_COM\_619H\_9\_PT\_Plan\_01June25\_20250611134339.pdf

DefPlan100ft\_ZN343FedComNo.619H\_R0\_20250924102258.pdf

ZN\_34\_3\_FED\_COM\_619H\_9\_PT\_Plan\_01June25\_20250924102308.pdf

**Other proposed operations facets description:**

- a. Batch drilling will be employed whereby the drilling rig may drill a specific hole section on all wells prior to moving to the next hole section.
- b. Shallow rig may be utilized to drill surface or intermediate sections. The production section will not be drilled by the shallow rig.
- c. Wait on cement duration for surface and intermediate string(s) will be based on time for tail slurry to develop 500 psi compressive strength and will follow rules as laid out in Onshore Order
- d. Offline cementing will be employed on the hole sections that run a long string casing to surface. Offline cementing schematic below.

**Other proposed operations facets attachment:**

1\_Waste\_Minimization\_Plan\_Cover\_Sheet\_20250610120629.pdf

3\_Operational\_Best\_Management\_Practices\_20250610120639.pdf

CUSA\_Spudder\_Rig\_Data\_20250610120518.pdf

Gas\_Management\_Plan\_ZN\_Pad\_13\_20250610120557.pdf

Visio\_6\_well\_rig\_layout\_20250610120450.pdf

4a\_\_LEA\_County\_\_Wolfcamp\_Production\_20250611134417.pdf

Chevron\_Offline\_Cementing\_Schematic\_20250827080610.pdf

1\_Waste\_Minimization\_Plan\_Cover\_Sheet\_20250924102101.pdf

3\_Operational\_Best\_Management\_Practices\_20250924102110.pdf

4a\_\_LEA\_County\_\_Wolfcamp\_Production\_20250924102119.pdf

CUSA\_Spudder\_Rig\_Data\_20250924102142.pdf

Visio\_6\_well\_rig\_layout\_20250924102151.pdf

Chevron\_Offline\_Cementing\_Schematic\_20250924102243.pdf

**Other Variance request(s):** N**Other Variance attachment:**



## ZN 34 3 Fed Com No. 619H R0 mdv 09May25 Proposal Geodetic Report

## Def Plan

Report Date:	May 13, 2025 - 02:52 PM ( UTC 0 )	Survey / DLS Computation:	Minimum Curvature / Lubinski
Client:	Chevron	Vertical Section Azimuth:	179.400 °GRID North
Field:	NM, Les County (NAD 27 EZ)	Vertical Section Origin:	0.000 ft, 0.000 ft
Structure / Slot:	Chevron Zion Pad 13 / 619H	TVD Reference Datum:	RKB
Well:	ZN 34 3 Fed Com No. 619H	TVD Reference Elevation:	3483.000 ft above MSL
Borehole:	ZN 34 3 Fed Com No. 619H	Seabed / Ground Elevation:	3455.000 ft above MSL
UBHI / API#:	Unknown / Unknown	Magnetic Declination:	6.109°
Survey Name:	ZN 34 3 Fed Com No. 619H R0 mdv 09May25	Total Gravity Field Strength:	998.4621mgn (9.80665 Based)
Survey Date:	May 13, 2025	Gravity Model:	GARM
Tort / AHD / DDI / ERD Ratio:	130.619 °/ 12927.017 ft / 6.523 / 1.133	Total Magnetic Field Strength:	47233.682 nT
Coordinate Reference System:	NAD83 New Mexico State Plane, Eastern Zone, US Foot	Magnetic Dip Angle:	59.731°
Location Grid / Long:	32°45'39.68029"N, 103°27'2.44101"W	Depth Date:	May 12, 2025
Location Grid / WE Y/X:	N 40760.120 HUS, E 772829.040 RUS	Magnetic Dipulation Model:	HOD02025
CRS Grid Convergence Angle:	0.471°	North Reference:	Grid North
Grid Scale Factor:	0.09999434(Applied)	Grid Convergence Used:	0.471°
Version / Patch:	2024.5.0.1	Total Corr Map North->Grid North:	5.638°
		Local Coord Referenced To:	Well Head

Comments	MD (ft)	Incl (°)	Azim (°)	TVD (ft)	TVDS (ft)	VSEC (ft)	NS (ft)	EW (ft)	DLS (°/100ft)	Northing (ftUS)	Easting (ftUS)	Latitude (°)	Longitude (°)
Surface	0.00	0.00	310.11	0.00	-3,483.00	0.00	0.00	0.00	0.00	461,760.12	772,829.04	32,26641119	-103.45067806
	100.00	0.00	310.11	100.00	-3,383.00	0.00	0.00	0.00	0.00	461,760.12	772,829.04	32,26641119	-103.45067806
	200.00	0.00	310.11	200.00	-3,283.00	0.00	0.00	0.00	0.00	461,760.12	772,829.04	32,26641119	-103.45067806
	300.00	0.00	310.11	300.00	-3,183.00	0.00	0.00	0.00	0.00	461,760.12	772,829.04	32,26641119	-103.45067806
	400.00	0.00	310.11	400.00	-3,083.00	0.00	0.00	0.00	0.00	461,760.12	772,829.04	32,26641119	-103.45067806
	500.00	0.00	310.11	500.00	-2,983.00	0.00	0.00	0.00	0.00	461,760.12	772,829.04	32,26641119	-103.45067806
Build 1.5°/100ft	600.00	0.00	310.11	600.00	-2,883.00	0.00	0.00	0.00	0.00	461,760.12	772,829.04	32,26641119	-103.45067806
	700.00	1.50	310.11	699.99	-2,783.01	-0.85	0.84	-1.00	1.50	461,760.96	772,828.04	32,26641353	-103.45068128
	800.00	3.00	310.11	799.91	-2,683.09	-3.41	3.37	-4.00	1.50	461,763.49	772,825.04	32,26642055	-103.45069092
Rustler (RSLR)	844.80	3.67	310.11	844.63	-2,638.37	-5.11	5.05	-6.00	1.50	461,765.17	772,823.04	32,26642521	-103.45069733
	900.00	4.50	310.11	899.69	-2,585.31	-7.68	7.59	-9.01	1.50	461,767.71	772,820.03	32,26643225	-103.45070699
	1,000.00	6.00	310.11	997.27	-2,483.73	-13.65	13.48	-16.00	1.50	461,773.60	772,813.04	32,26644860	-103.45072947
	1,100.00	7.50	310.11	1,098.57	-2,384.43	-21.31	21.05	-24.99	1.50	461,781.17	772,804.05	32,26646962	-103.45075835
Saldo (SLDO)	1,182.30	8.73	310.11	1,180.05	-2,302.95	-28.89	28.54	-33.88	1.50	461,788.66	772,795.16	32,26649040	-103.4507869
	1,200.00	9.00	310.11	1,197.54	-2,285.46	-30.67	30.29	-35.97	1.50	461,790.41	772,793.07	32,26649527	-103.45079361
	1,300.00	10.50	310.11	1,296.97	-2,186.91	-41.71	41.20	-48.92	1.50	461,801.32	772,789.12	32,26652555	-103.45083522
	1,400.00	12.00	310.11	1,396.76	-2,084.54	-54.44	53.77	-63.94	1.50	461,810.55	772,785.85	32,26653831	-103.45088315
	1,500.00	13.50	310.11	1,491.70	-1,991.30	-68.83	67.09	-80.72	1.50	461,820.11	772,749.32	32,26659989	-103.45093838
	1,600.00	15.00	310.11	1,583.62	-1,894.38	-84.88	83.84	-99.55	1.50	461,843.96	772,729.49	32,26664390	-103.45097986
	1,700.00	16.50	310.11	1,684.88	-1,798.14	-102.58	101.33	-120.21	1.50	461,861.45	772,708.73	32,26669243	-103.45108455
Hold	1,781.21	17.72	310.11	1,762.47	-1,720.53	-118.16	116.72	-138.58	1.50	461,876.84	772,690.46	32,26673514	-103.45112325
	1,800.00	17.72	310.11	1,780.37	-1,702.63	-121.89	120.40	-142.96	0.00	461,880.52	772,686.08	32,26674537	-103.45113730
	1,900.00	17.72	310.11	1,875.63	-1,607.37	-141.74	140.01	-166.24	0.00	461,900.13	772,662.81	32,26679978	-103.45121200
	2,000.00	17.72	310.11	1,970.89	-1,512.11	-161.59	159.61	-189.51	0.00	461,919.73	772,639.53	32,26685419	-103.45126866
	2,100.00	17.72	310.11	2,066.14	-1,416.86	-181.44	179.22	-212.79	0.00	461,939.34	772,616.25	32,26690861	-103.45136164
	2,200.00	17.72	310.11	2,161.40	-1,321.60	-201.28	198.82	-236.07	0.00	461,958.94	772,592.97	32,26696302	-103.45143642
	2,300.00	17.72	310.11	2,256.65	-1,226.35	-221.13	218.43	-259.35	0.00	461,978.55	772,569.70	32,26701743	-103.45151120
	2,400.00	17.72	310.11	2,351.91	-1,131.09	-240.98	238.03	-282.62	0.00	461,998.15	772,546.42	32,26707184	-103.45158597
	2,500.00	17.72	310.11	2,447.17	-1,035.83	-260.83	257.64	-305.90	0.00	462,017.76	772,523.14	32,26712626	-103.45166075
	2,600.00	17.72	310.11	2,542.42	-940.58	-287.68	277.24	-329.18	0.00	462,037.36	772,499.86	32,26718067	-103.45173553
	2,700.00	17.72	310.11	2,637.68	-845.32	-300.52	296.85	-352.46	0.00	462,056.97	772,478.08	32,26725088	-103.45181031
	2,800.00	17.72	310.11	2,732.94	-750.06	-320.77	303.65	-374.46	0.00	462,076.07	772,453.31	32,26738949	-103.45189831
	2,900.00	17.72	310.11	2,829.19	-656.81	-340.22	304.06	-398.01	0.00	462,096.18	772,430.03	32,26734301	-103.45195987
	3,000.00	17.72	310.11	2,923.45	-559.55	-360.07	305.66	-422.29	0.00	462,115.78	772,406.76	32,26730832	-103.45203465
	3,100.00	17.72	310.11	3,018.71	-464.29	-379.91	307.27	-445.57	0.00	462,135.39	772,383.48	32,26745273	-103.45210943
	3,200.00	17.72	310.11	3,113.96	-369.04	-399.76	304.87	-468.84	0.00	462,154.99	772,360.20	32,26750714	-103.45219420
	3,300.00	17.72	310.11	3,209.22	-273.78	-419.61	414.48	-492.12	0.00	462,174.60	772,336.92	32,26756156	-103.45225893
	3,400.00	17.72	310.11	3,304.48	-178.52	-439.46	414.08	-515.40	0.00	462,194.20	772,313.65	32,26761597	-103.45233376
Castile (CSTL)	3,434.00	17.72	310.11	3,336.86	-146.14	-446.20	440.75	-523.31	0.00	462,200.86	772,305.73	32,26763447	-103.45235919
	3,500.00	17.72	310.11	3,399.73	-83.27	-459.30	453.69	-538.68	0.00	462,213.80	772,290.37	32,26767030	-103.45240854
	3,600.00	17.72	310.11	3,494.99	-11.99	-479.15	473.29	-561.95	0.00	462,233.41	772,267.09	32,26772479	-103.45248332
	3,700.00	17.72	310.11	3,590.25	107.25	-499.00	492.90	-585.23	0.00	462,253.01	772,243.81	32,26777920	-103.45255810
	3,800.00	17.72	310.11	3,685.50	202.50	-518.85	512.50	-608.51	0.00	462,272.62	772,220.54	32,26783362	-103.45263288
	3,900.00	17.72	310.11	3,780.76	297.76	-538.70	532.11	-613.79	0.00	462,292.30	772,197.26	32,26788003	-103.45270766
	4,000.00	17.72	310.11	3,876.02	393.02	-558.54	551.71	-656.06	0.00	462,311.83	772,173.98	32,26794244	-103.45278244
	4,100.00	17.72	310.11	3,971.27	485.27	-578.32	571.32	-680.00	0.00	462,331.50	772,150.72	32,26801518	-103.45280000
	4,200.00	17.72	310.11	4,064.53	583.53	-598.24	595.92	-701.62	0.00	462,350.04	772,127.49	32,26805158	-103.45282000
	4,300.00	17.72	310.11	4,161.78	678.78	-618.09	615.53	-724.90	0.00	462,370.64	772,104.15	32,26810567	-103.45306787
	4,400.00	17.72	310.11	4,257.04	774.04	-637.93	630.13	-748.17	0.00	462,390.25	772,080.87	32,26816009	-103.45308156
	4,500.00	17.72	310.11	4,352.30	869.30	-657.78	649.74	-774.15	0.00	462,409.85	772,057.60	32,26821450	-103.45315634
	4,600.00	17.72	310.11	4,447.55	964.55	-677.63	669.34	-794.73	0.00	462,429.46	772,034.32	32,26826981	-103.45323112
	4,700.00	17.72	310.11	4,542.81	1,059.81	-697.48	688.95	-818.01	0.00	462,449.06	772,011.04	32,26832332	-103.45330590
	4,800.00	17.72	310.11	4,637.32	1,250.32	-717.17	726.16	-864.56	0.00	462,468.27	771,987.76	32,26843214	-103.45345546
	4,900.00	17.72	310.11	4,732.68	1,447.05	-735.95	738.05	-907.84	0.00	462,487.08	771,964.49	32,26848656	-103.45353024
	5,000.00	17.72	310.11	4,828.58	1,643.58	-757.02	747.76	-987.84	0.00	462,507.88	771,941.21	32,26854097	-103.45360503
	5,100.00	17.72	310.11	4,923.84	1,840.84	-767.87	767.37	-111.12	0.00	462,527.48	771,917.93	32,26854938	-103

Comments	MD (ft)	Incl (°)	Azim (°)	TVOD (ft)	TVODS (ft)	VSEC (ft)	NS (ft)	EW (ft)	DLS (°/100ft)	Northing (ftUS)	Easting (ftUS)	Latitude (°)	Longitude (°)
	9,600.00	0.00	310.11	9,331.71	5,848.71	-1,202.10	1,187.40	-1,409.83	0.00	462,947.51	771,419.22	32,26970671	-103,45520721
	9,700.00	0.00	310.11	9,431.71	5,848.71	-1,202.10	1,187.40	-1,409.83	0.00	462,947.51	771,419.22	32,26970671	-103,45520721
	9,800.00	0.00	310.11	9,531.71	6,049.71	-1,202.10	1,187.40	-1,409.83	0.00	462,947.51	771,419.22	32,26970671	-103,45520721
	9,900.00	0.00	310.11	9,631.71	6,248.71	-1,202.10	1,187.40	-1,409.83	0.00	462,947.51	771,419.22	32,26970671	-103,45520721
First Bone Spring Upper (FBU)	9,968.08	0.00	310.11	9,697.79	6,214.79	-1,202.10	1,187.40	-1,409.83	0.00	462,947.51	771,419.22	32,26970671	-103,45520721
	10,000.00	0.00	310.11	9,731.71	6,248.71	-1,202.10	1,187.40	-1,409.83	0.00	462,947.51	771,419.22	32,26970671	-103,45520721
	10,100.00	0.00	310.11	9,831.71	6,348.71	-1,202.10	1,187.40	-1,409.83	0.00	462,947.51	771,419.22	32,26970671	-103,45520721
	10,200.00	0.00	310.11	9,931.71	6,448.71	-1,202.10	1,187.40	-1,409.83	0.00	462,947.51	771,419.22	32,26970671	-103,45520721
First Bone Spring Lower (FBL)	10,210.60	0.00	310.11	9,942.31	6,459.31	-1,202.10	1,187.40	-1,409.83	0.00	462,947.51	771,419.22	32,26970671	-103,45520721
	10,300.00	0.00	310.11	10,031.71	6,548.71	-1,202.10	1,187.40	-1,409.83	0.00	462,947.51	771,419.22	32,26970671	-103,45520721
	10,400.00	0.00	310.11	10,131.71	6,648.71	-1,202.10	1,187.40	-1,409.83	0.00	462,947.51	771,419.22	32,26970671	-103,45520721
Second Bone Spring Upper (SBU)	10,482.17	0.00	310.11	10,213.88	6,730.88	-1,202.10	1,187.40	-1,409.83	0.00	462,947.51	771,419.22	32,26970671	-103,45520721
	10,500.00	0.00	310.11	10,231.71	6,748.71	-1,202.10	1,187.40	-1,409.83	0.00	462,947.51	771,419.22	32,26970671	-103,45520721
	10,600.00	0.00	310.11	10,331.71	6,848.71	-1,202.10	1,187.40	-1,409.83	0.00	462,947.51	771,419.22	32,26970671	-103,45520721
	10,700.00	0.00	310.11	10,431.71	6,948.71	-1,202.10	1,187.40	-1,409.83	0.00	462,947.51	771,419.22	32,26970671	-103,45520721
Second Bone Spring Lower (SBL)	10,877.19	0.00	310.11	10,531.71	7,048.71	-1,202.10	1,187.40	-1,409.83	0.00	462,947.51	771,419.22	32,26970671	-103,45520721
	10,900.00	0.00	310.11	10,631.71	7,148.71	-1,202.10	1,187.40	-1,409.83	0.00	462,947.51	771,419.22	32,26970671	-103,45520721
	11,000.00	0.00	310.11	10,731.71	7,248.71	-1,202.10	1,187.40	-1,409.83	0.00	462,947.51	771,419.22	32,26970671	-103,45520721
	11,100.00	0.00	310.11	10,831.71	7,348.71	-1,202.10	1,187.40	-1,409.83	0.00	462,947.51	771,419.22	32,26970671	-103,45520721
Build 10'/100ft	11,100.33	0.00	310.11	10,832.04	7,349.04	-1,202.10	1,187.40	-1,409.83	0.00	462,947.51	771,419.22	32,26970671	-103,45520721
	11,200.00	9.97	184.51	10,931.21	7,448.21	-1,193.48	1,178.78	-1,410.51	10.00	462,938.98	771,418.54	32,26968303	-103,45520963
	11,300.00	19.97	184.51	11,027.70	7,544.70	-1,167.79	1,153.06	-1,412.54	10.00	462,918.18	771,416.52	32,26961239	-103,45521687
Third Bone Spring (TBS)	11,371.39	27.11	184.51	11,093.10	7,610.10	-1,139.42	1,124.66	-1,414.77	10.00	462,884.78	771,414.28	32,26953438	-103,45522486
	11,400.00	29.97	184.51	11,118.24	7,635.24	-1,125.80	1,111.04	-1,415.85	10.00	462,871.15	771,413.20	32,26949695	-103,45522869
	11,500.00	39.97	184.51	11,200.08	7,717.08	-1,068.79	1,053.98	-1,420.34	10.00	462,814.09	771,408.71	32,26934021	-103,45524475
	11,600.00	49.97	184.51	11,270.74	7,787.74	-998.49	983.61	-1,425.89	10.00	462,743.73	771,403.16	32,26914694	-103,45526454
	11,700.00	59.97	184.51	11,328.07	7,845.07	-917.04	1,020.09	-1,432.31	10.00	462,662.20	771,396.74	32,26892300	-103,45528748
Wolfcamp A (WCA)	11,721.18	62.08	184.51	11,338.33	7,855.33	-898.59	883.62	-1,433.77	10.00	462,643.73	771,395.29	32,26887227	-103,45529268
	11,800.00	69.97	184.51	11,370.33	7,887.33	-826.91	881.88	-1,439.42	10.00	462,571.99	771,389.63	32,26867520	-103,45531268
	11,900.00	79.97	184.51	11,421.34	7,913.24	-730.83	752.72	-1,444.99	10.00	462,475.83	771,382.06	32,26841107	-103,45533952
	12,000.00	89.97	184.51	11,450.74	7,920.00	-634.34	616.56	-1,448.46	10.00	462,365.25	771,375.01	32,26815592	-103,45534592
Landing Point	12,000.33	90.00	184.51	11,495.00	7,922.00	-631.41	602.21	-1,454.84	10.00	462,376.33	771,374.22	32,26813774	-103,45536792
FTP Cross	12,000.80	90.00	184.51	11,495.00	7,922.00	-630.94	615.74	-1,454.87	10.00	462,376.86	771,374.18	32,26813644	-103,45536805
	12,100.00	90.00	184.51	11,495.00	7,922.00	-532.14	516.85	-1,462.66	10.00	462,276.96	771,366.39	32,26786479	-103,45530587
	12,200.00	90.00	184.51	11,495.00	7,922.00	-432.53	417.16	-1,470.52	10.00	462,177.27	771,358.53	32,26759096	-103,45524392
	12,300.00	90.00	184.51	11,495.00	7,922.00	-332.93	317.47	-1,478.37	10.00	462,077.58	771,350.68	32,26731712	-103,45545197
	12,400.00	90.00	184.51	11,495.00	7,922.00	-233.33	217.77	-1,486.23	10.00	461,977.89	771,342.82	32,26704328	-103,45548002
	12,500.00	90.00	184.51	11,495.00	7,922.00	-132.72	118.08	-1,494.08	10.00	461,878.20	771,334.97	32,26676945	-103,45550808
	12,600.00	90.00	184.51	11,495.00	7,922.00	-34.12	18.39	-1,501.94	10.00	461,778.51	771,327.11	32,26649561	-103,45533611
	12,700.00	90.00	184.51	11,495.00	7,922.00	65.48	-81.30	-1,509.79	10.00	461,678.82	771,319.26	32,26622177	-103,45556416
	12,800.00	90.00	184.51	11,495.00	7,922.00	165.09	-180.99	-1,517.65	10.00	461,579.13	771,311.40	32,26594793	-103,45559220
Turn 2'/100ft	12,897.16	90.00	184.51	11,495.00	7,922.00	261.86	-277.85	-1,525.28	10.00	461,482.28	771,303.77	32,26561888	-103,45561945
	12,900.00	90.00	184.51	11,495.00	7,922.00	264.69	-286.60	-1,525.50	2.00	461,379.63	771,297.53	32,26567410	-103,45562025
	13,000.00	90.00	184.51	11,495.00	7,922.00	364.44	-380.49	-1,531.52	2.00	461,278.67	771,295.01	32,26552517	-103,45563316
Hold	13,040.01	90.00	184.51	11,495.00	7,922.00	464.37	-486.40	-1,534.04	2.00	461,178.67	771,294.04	32,26499330	-103,45563094
	13,200.00	90.00	184.51	11,495.00	7,922.00	564.36	-580.45	-1,534.54	0.00	461,179.67	771,285.21	32,26485031	-103,45564517
ZN 34 3 Fed Com No. 619H PPI	13,298.91	90.00	184.51	11,495.00	7,922.00	663.28	-679.37	-1,532.62	0.00	461,080.67	771,286.43	32,26457442	-103,45563832
	13,300.00	90.00	184.51	11,495.00	7,922.00	664.38	-680.45	-1,532.61	0.00	461,079.67	771,286.44	32,26457544	-103,45563832
	13,400.00	90.00	184.51	11,495.00	7,922.00	764.36	-780.45	-1,531.69	0.00	461,579.13	771,311.40	32,26461591	-103,45561944
	13,500.00	90.00	184.51	11,495.00	7,922.00	864.36	-880.44	-1,530.76	0.00	460,979.68	771,298.29	32,26402569	-103,45563313
	13,600.00	90.00	184.51	11,495.00	7,922.00	964.36	-980.44	-1,529.84	0.00	460,779.69	771,299.21	32,26375082	-103,45565279
	13,700.00	90.00	184.51	11,495.00	7,922.00	1,064.36	-1,080.43	-1,528.92	0.00	460,769.69	771,300.14	32,26347595	-103,45565245
	13,800.00	90.00	184.51	11,495.00	7,922.00	1,164.36	-1,180.43	-1,527.99	0.00	460,759.70	771,301.06	32,26320107	-103,45565211
	13,900.00	90.00	184.51	11,495.00	7,922.00	1,264.36	-1,280.36	-1,524.07	0.00	459,879.74	771,301.39	32,26072722	-103,45564914
	14,000.00	90.00	184.51	11,495.00	7,922.00	1,364.36	-1,380.42	-1,524.15	0.00	459,779.75	771,310.25	32,26045235	-103,45564881
	14,100.00	90.00	184.51	11,495.00	7,922.00	1,464.36	-1,480.42	-1,523.23	0.00	459,679.75	771,311.18	32,26017748	-103,45564848
	14,200.00	90.00	184.51	11,495.00	7,922.00	1,564.36	-1,580.41	-1,524.31	0.00	459,579.75	771,310.40	32,26210195	-103,45565077
	14,300.00	90.00	184.51	11,495.00	7,922.00	1,664.36	-1,680.41	-1,523.39	0.00	459,479.75	771,309.59	32,26182674	-103,45564044
	14,400.00	90.00	184.51	11,495.00	7,922.00	1,764.36	-1,780.40	-1,494.07	0.00	459,379.75	771,308.59	32,26051584	-103,45563044
	14,500.00	90.00	184.51	11,495.00	7,922.00	1,864.36	-1,880.40	-1,495.66	0.00	459,279.75	771,307.50	32,26127697	-103,455

Comments	MD (ft)	Incl (°)	Azim (°)	TVD (ft)	TVDS (ft)	VSEC (ft)	NS (ft)	EW (ft)	DLS (°/100ft)	Northing (ftUS)	Easting (ftUS)	Latitude (°)	Longitude (°)
	21,700.00	90.00	179.33	11,405.00	7,922.00	9,064.36	-9,079.98	-1,443.94	0.00	452,680.21	771,385.11	32.24148619	-103.45558913
	21,800.00	90.00	179.33	11,405.00	7,922.00	9,164.36	-9,179.97	-1,442.77	0.00	452,580.22	771,385.12	32.24121381	-103.45558900
	21,900.00	90.00	179.33	11,405.00	7,922.00	9,264.36	-9,279.96	-1,441.60	0.00	452,480.23	771,387.45	32.24093647	-103.45558887
	22,000.00	90.00	179.33	11,405.00	7,922.00	9,364.36	-9,389.95	-1,440.44	0.00	452,380.24	771,389.61	32.2406157	-103.45558874
	22,100.00	90.00	179.33	11,405.00	7,922.00	9,464.36	-9,479.95	-1,439.27	0.00	452,280.24	771,389.78	32.24038670	-103.45558460
	22,200.00	90.00	179.33	11,405.00	7,922.00	9,564.36	-9,579.94	-1,438.10	0.00	452,180.25	771,390.95	32.24011183	-103.45558347
	22,300.00	90.00	179.33	11,405.00	7,922.00	9,664.36	-9,679.94	-1,436.94	0.00	452,080.26	771,392.12	32.23983696	-103.45558234
	22,400.00	90.00	179.33	11,405.00	7,922.00	9,764.36	-9,779.93	-1,435.77	0.00	451,980.27	771,393.28	32.23956208	-103.45558121
LTP Cross	22,436.13	90.00	179.33	11,405.00	7,922.00	9,800.49	-9,816.06	-1,435.35	0.00	451,944.14	771,393.70	32.23946277	-103.45558080
	22,500.00	90.00	179.33	11,405.00	7,922.00	9,864.36	-9,879.92	-1,434.60	0.00	451,880.27	771,394.45	32.23926721	-103.45558000
ZN 34 3 Fed Com No. 619H BHI	22,511.14	90.00	179.33	11,405.00	7,922.00	9,875.50	-9,891.07	-1,434.47	0.00	451,869.13	771,394.58	32.23925658	-103.45557995

Survey Type: Def Plan

Survey Error Model: WPTTS Rev 0.

Survey Program:

Description	Part	MD From (ft)	MD To (ft)	EOU Freq (ft)	Hole Size (in)	Casing Diameter (in)	Expected Max Inclination (deg)	Survey Tool Code	Vendor / Tool	Borehole / Survey
	1	0.000	22,511.144	1/100.00025 – 8.75 – 6.1259.625 – 7 – 6.125				B001Mb_MWD+HRGM		ZN 34 3 Fed Com No. 619H / ZN 34 3 Fed Com N

EOU Geometry:

End MD (ft)	Hole Size (in)	Casing Size (in)	Name
1,089.247	17.500	13.375	
5,220.866	12.250	9.625	
11,161.986	8.750	7.000	
22,511.144	6.125		

## PECOS DISTRICT DRILLING CONDITIONS OF APPROVAL

OPERATOR'S NAME:	CHEVRON USA INCORPORATED
WELL NAME & NO.:	ZN 34 3 FED COM 619H
LOCATION:	Section 34, T.23 S., R.34 E., NMP
COUNTY:	Lea County, New Mexico

COA

<input checked="" type="radio"/> H2S	<input checked="" type="radio"/> Yes	<input type="radio"/> No	
Potash	<input checked="" type="radio"/> None	<input type="radio"/> Secretary	<input checked="" type="radio"/> R-111-P
Cave/Karst Potential	<input checked="" type="radio"/> Low	<input type="radio"/> Medium	<input checked="" type="radio"/> High
Cave/Karst Potential	<input checked="" type="radio"/> Critical		
Variance	<input type="radio"/> None	<input checked="" type="radio"/> Flex Hose	<input type="radio"/> Other
Wellhead	<input type="radio"/> Conventional	<input checked="" type="radio"/> Multibowl	<input type="radio"/> Both
Wellhead Variance	<input checked="" type="radio"/> Diverter		
Other	<input type="checkbox"/> 4 String	<input type="checkbox"/> Capitan Reef	<input type="checkbox"/> WIPP
Other	<input checked="" type="checkbox"/> Fluid Filled	<input type="checkbox"/> Pilot Hole	<input type="checkbox"/> Open Annulus
Cementing	<input type="checkbox"/> Contingency Cement Squeeze	<input type="checkbox"/> EchoMeter	<input type="checkbox"/> Primary Cement Squeeze
Special Requirements	<input type="checkbox"/> Water Disposal	<input checked="" type="checkbox"/> COM	<input type="checkbox"/> Unit
Special Requirements	<input type="checkbox"/> Batch Sundry		
Special Requirements Variance	<input checked="" type="checkbox"/> Break Testing	<input checked="" type="checkbox"/> Offline Cementing	<input type="checkbox"/> Casing Clearance

### A. HYDROGEN SULFIDE

A Hydrogen Sulfide (H2S) Drilling Plan shall be activated AT SPUD. As a result, the Hydrogen Sulfide area must meet 43 CFR part 3170 requirements, which includes equipment and personnel/public protection items. If Hydrogen Sulfide is encountered, please provide measured values and formations to the BLM.

### B. CASING

#### Primary Casing Design:

1. The **13-3/8** inch surface casing shall be set at approximately **1092 feet per BLM Geologist** (a minimum of **25 feet (Lea County)**) into the Rustler Anhydrite, above the salt, and below usable fresh water) and cemented to the surface. The surface hole shall be **17.5** inch in diameter.
  - a. If cement does not circulate to the surface, the appropriate BLM office shall

be notified and a temperature survey utilizing an electronic type temperature survey with surface log readout will be used or a cement bond log shall be run to verify the top of the cement. Temperature survey will be run a minimum of six hours after pumping cement and ideally between 8-10 hours after completing the cement job.

- b. Wait on cement (WOC) time for a primary cement job will be a minimum of **8 hours** or 500 pounds compressive strength, whichever is greater. (This is to include the lead cement)
- c. Wait on cement (WOC) time for a remedial job will be a minimum of 4 hours after bringing cement to surface or 500 pounds compressive strength, whichever is greater.
- d. If cement falls back, remedial cementing will be done prior to drilling out that string.

**Operator is approved to use contingency cementing for the Intermediate and Production section. Operator shall notify the BLM before proceeding with contingency operation.**

2. The minimum required fill of cement behind the **10-3/4** inch intermediate casing is:

- Cement to surface. If cement does not circulate see B.1.a, c-d above.

**Cement excess is less than 25%, more cement is required if washout occurs. Adjust cement volume and excess based on a fluid caliper or similar method that reflects the as-drilled size of the wellbore.**

**Intermediate casing must be kept fluid filled to meet BLM minimum collapse requirement.**

3. The minimum required fill of cement behind the **7-5/8** inch intermediate casing is:

- Cement should tie-back at least **200 feet** into previous casing string. Operator shall provide method of verification.

4. The minimum required fill of cement behind the **5-1/2** inch production liner is:

- Cement should tie-back **100 feet** into the previous casing. Operator shall provide method of verification.

**Cement excess is less than 25%, more cement is required if washout occurs. Adjust cement volume and excess based on a fluid caliper or similar method that reflects the as-drilled size of the wellbore.**

## C. PRESSURE CONTROL

1. Variance approved to use flex line from BOP to choke manifold. Manufacturer's specification to be readily available. No external damage to flex line. Flex line to be installed as straight as possible (no hard bends).'
2. Operator has proposed a multi-bowl wellhead assembly. This assembly will only be tested when installed on the **13-3/8** inch surface casing. Minimum working pressure of the blowout preventer (BOP) and related equipment (BOPE) required for drilling below the surface casing shoe shall be **10,000 (10M)** psi.
  - a. Wellhead shall be installed by manufacturer's representatives, submit documentation with subsequent sundry.
  - b. If the welding is performed by a third party, the manufacturer's representative shall monitor the temperature to verify that it does not exceed the maximum temperature of the seal.
  - c. Manufacturer representative shall install the test plug for the initial BOP test.
  - d. If the cement does not circulate and one inch operations would have been possible with a standard wellhead, the well head shall be cut off, cementing operations performed and another wellhead installed.
  - e. Whenever any seal subject to test pressure is broken, all the tests in **43 CFR 3172.6(b)(9)** must be followed

## D. SPECIAL REQUIREMENT (S)

### Communitization Agreement

- The operator will submit a Communitization Agreement to the Santa Fe Office, 301 Dinosaur Trail Santa Fe, New Mexico 87508, at least 90 days before the anticipated date of first production from a well subject to a spacing order issued by the New Mexico Oil Conservation Division. The Communitization Agreement will include the signatures of all working interest owners in all Federal and Indian leases subject to the Communitization Agreement (i.e., operating rights owners and lessees of record), or certification that the operator has obtained the written signatures of all such owners and will make those signatures available to the BLM immediately upon request.
- The operator will submit an as-drilled survey well plat of the well completion, but are not limited to, those specified in 43 CFR 3170.
- If the operator does not comply with this condition of approval, the BLM may take enforcement actions that include, but are not limited to, those specified in 43 CFR 3163.1.
- In addition, the well sign shall include the surface and bottom hole lease numbers. When the Communitization Agreement number is known, it shall also be on the sign.

### (Note: For a minimum 5M BOPE or less (Utilizing a 10M BOPE system)

### BOPE Break Testing Variance

- BOPE Break Testing is ONLY permitted for 5M BOPE or less. **(Annular preventer must be tested to a minimum of 70% of BOPE working pressure and shall be**

**higher than the MASP)**

- BOPE Break Testing is NOT permitted to drilling the production hole section.
- Variance only pertains to the intermediate hole-sections and no deeper than the Bone Springs formation.
- While in transfer between wells, the BOPE shall be secured by the hydraulic carrier or cradle.
- Any well control event while drilling require notification to the BLM Petroleum Engineer **(575-706-2779)** prior to the commencement of any BOPE Break Testing operations.
- A full BOPE test is required prior to drilling the first deep intermediate hole section. If any subsequent hole interval is deeper than the first, a full BOPE test will be required. (200' TVD tolerance between intermediate shoes is allowable).
- The BLM is to be contacted (575-689-5981 Lea County) 4 hours prior to BOPE tests.
- As a minimum, a full BOPE test shall be performed at 21-day intervals.
- In the event any repairs or replacement of the BOPE is required, the BOPE shall test as per 43 CFR 3170.

**Offline Cementing**

Contact the BLM prior to the commencement of any offline cementing procedure.

## **GENERAL REQUIREMENTS**

The BLM is to be notified in advance for a representative to witness:

- a. Spudding well (minimum of 24 hours)
- b. Setting and/or Cementing of all casing strings (minimum of 4 hours)
- c. BOPE tests (minimum of 4 hours)

Eddy County

EMAIL or call the Carlsbad Field Office, 620 East Greene St., Carlsbad, NM 88220,  
**BLM\_NM\_CFO\_DrillingNotifications@BLM.GOV**  
 (575) 361-2822

Lea County

Call the Hobbs Field Station, 414 West Taylor, Hobbs NM 88240,  
 (575) 689-5981

1. Unless the production casing has been run and cemented or the well has been properly plugged, the drilling rig shall not be removed from over the hole without prior approval.
  - a. In the event the operator has proposed to drill multiple wells utilizing a skid/walking rig. Operator shall secure the wellbore on the current well, after installing and testing the wellhead, by installing a blind flange of like

pressure rating to the wellhead and a pressure gauge that can be monitored while drilling is performed on the other well(s).

- b. When the operator proposes to set surface casing with Spudder Rig
  - i. Notify the BLM when moving in and removing the Spudder Rig.
  - ii. Notify the BLM when moving in the 2<sup>nd</sup> Rig. Rig to be moved in within 90 days of notification that Spudder Rig has left the location.
  - iii. BOP/BOPE test to be conducted per **43 CFR 3172** as soon as 2<sup>nd</sup> Rig is rigged up on well.
2. Floor controls are required for 3M or Greater systems. These controls will be on the rig floor, unobstructed, readily accessible to the driller and will be operational at all times during drilling and/or completion activities. Rig floor is defined as the area immediately around the rotary table; the area immediately above the substructure on which the draw works are located, this does not include the dog house or stairway area.
3. For intervals in which cement to surface is required, cement to surface should be verified with a visual check and density or pH check to differentiate cement from spacer and drilling mud. The results should be documented in the driller's log and daily reports.

## A. CASING

1. Changes to the approved APD casing program need prior approval if the items substituted are of lesser grade or different casing size or are Non-API. The Operator can exchange the components of the proposal with that of superior strength (i.e. changing from J-55 to N-80, or from 36# to 40#). Changes to the approved cement program need prior approval if the altered cement plan has less volume or strength or if the changes are substantial (i.e. Multistage tool, ECP, etc.). The initial wellhead installed on the well will remain on the well with spools used as needed.
2. Wait on cement (WOC) for Potash Areas: After cementing but before commencing any tests, the casing string shall stand cemented under pressure until both of the following conditions have been met: 1) cement reaches a minimum compressive strength of 500 psi for all cement blends of both lead and tail cement, 2) until cement has been in place at least 8 hours. WOC time will be recorded in the driller's log. The casing integrity test can be done (prior to the cement setting up) immediately after bumping the plug.
3. Wait on cement (WOC) for Water Basin: After cementing but before commencing any tests, the casing string shall stand cemented under pressure until both of the following conditions have been met: 1) cement

reaches a minimum compressive strength of 500 psi at the shoe, 2) until cement has been in place at least 8 hours. WOC time will be recorded in the driller's log. See individual casing strings for details regarding lead cement slurry requirements. The casing integrity test can be done (prior to the cement setting up) immediately after bumping the plug.

4. Provide compressive strengths including hours to reach required 500 pounds compressive strength prior to cementing each casing string. Have well specific cement details onsite prior to pumping the cement for each casing string.
5. No pea gravel permitted for remedial or fall back remedial without prior authorization from the BLM engineer.
6. On that portion of any well approved for a 5M BOPE system or greater, a pressure integrity test of each casing shoe shall be performed. Formation at the shoe shall be tested to a minimum of the mud weight equivalent anticipated to control the formation pressure to the next casing depth or at total depth of the well. This test shall be performed before drilling more than 20 feet of new hole.
7. If hardband drill pipe is rotated inside casing, returns will be monitored for metal. If metal is found in samples, drill pipe will be pulled and rubber protectors which have a larger diameter than the tool joints of the drill pipe will be installed prior to continuing drilling operations.
8. Whenever a casing string is cemented in the R-111-Q potash area, the NMOCD requirements shall be followed.

## B. PRESSURE CONTROL

1. All blowout preventer (BOP) and related equipment (BOPE) shall comply with well control requirements as described in **43 CFR 3172**.
2. If a variance is approved for a flexible hose to be installed from the BOP to the choke manifold, the following requirements apply: The flex line must meet the requirements of API 16C. Check condition of flexible line from BOP to choke manifold, replace if exterior is damaged or if line fails test. Line to be as straight as possible with no hard bends and is to be anchored according to Manufacturer's requirements. The flexible hose can be exchanged with a hose of equal size and equal or greater pressure rating. Anchor requirements, specification sheet and hydrostatic pressure test certification matching the hose in service, to be onsite for review. These documents shall be posted in the company man's trailer and on the rig floor.

3. 5M or higher system requires an HCR valve, remote kill line and annular to match. The remote kill line is to be installed prior to testing the system and tested to stack pressure.
4. If the operator has proposed a multi-bowl wellhead assembly in the APPD. The following requirements must be met:
  - i. Wellhead shall be installed by manufacturer's representatives, submit documentation with subsequent sundry.
  - ii. If the welding is performed by a third party, the manufacturer's representative shall monitor the temperature to verify that it does not exceed the maximum temperature of the seal.
  - iii. Manufacturer representative shall install the test plug for the initial BOP test.
  - iv. Whenever any seal subject to test pressure is broken, all the tests in 43 CFR 3172.6(b)(9) must be followed.
  - v. If the cement does not circulate and one inch operations would have been possible with a standard wellhead, the well head shall be cut off, cementing operations performed and another wellhead installed.
5. The appropriate BLM office shall be notified a minimum of 4 hours in advance for a representative to witness the tests.
  - i. In a water basin, for all casing strings utilizing slips, these are to be set as soon as the crew and rig are ready and any fallback cement remediation has been done. The casing cut-off and BOP installation can be initiated four hours after installing the slips, which will be approximately six hours after bumping the plug. For those casing strings not using slips, the minimum wait time before cut-off is eight hours after bumping the plug. BOP/BOPE testing can begin after cut-off or once cement reaches 500 psi compressive strength (including lead cement), whichever is greater. However, if the float does not hold, cut-off cannot be initiated until cement reaches 500 psi compressive strength (including lead when specified).
  - ii. In potash areas, for all casing strings utilizing slips, these are to be set as soon as the crew and rig are ready and any fallback cement remediation has been done. For all casing strings, casing cut-off and BOP installation can be initiated at twelve hours after bumping the cement plug. The BOPE test can be initiated after bumping the cement plug with the casing valve open. (only applies to single stage cement jobs, prior to the cement setting up.)

- iii. The tests shall be done by an independent service company utilizing a test plug not a cup or J-packer and can be initiated immediately with the casing valve open. The operator also has the option of utilizing an independent tester to test without a plug (i.e. against the casing) pursuant to **43 CFR 3172** with the pressure not to exceed 70% of the burst rating for the casing. Any test against the casing must meet the WOC time for 8 hours or 500 pounds compressive strength, whichever is greater, prior to initiating the test (see casing segment as lead cement may be critical item).
- iv. The test shall be run on a 5000 psi chart for a 2-3M BOP/BOP, on a 10000 psi chart for a 5M BOP/BOPE and on a 15000 psi chart for a 10M BOP/BOPE. If a linear chart is used, it shall be a one hour chart. A circular chart shall have a maximum 2 hour clock. If a twelve hour or twenty-four hour chart is used, tester shall make a notation that it is run with a two hour clock.
- v. The results of the test shall be reported to the appropriate BLM office.
- vi. All tests are required to be recorded on a calibrated test chart. A copy of the BOP/BOPE test chart and a copy of independent service company test will be submitted to the appropriate BLM office.
- vii. The BOP/BOPE test shall include a low pressure test from 250 to 300 psi. The test will be held for a minimum of 10 minutes if test is done with a test plug and 30 minutes without a test plug. This test shall be performed prior to the test at full stack pressure.
- viii. BOP/BOPE must be tested by an independent service company within 500 feet of the top of the Wolfcamp formation if the time between the setting of the intermediate casing and reaching this depth exceeds 20 days. This test does not exclude the test prior to drilling out the casing shoe as per **43 CFR 3172**.

### **C. DRILLING MUD**

Mud system monitoring equipment, with derrick floor indicators and visual and audio alarms, shall be operating before drilling into the Wolfcamp formation, and shall be used until production casing is run and cemented.

### **D. WASTE MATERIAL AND FLUIDS**

All waste (i.e. drilling fluids, trash, salts, chemicals, sewage, gray water, etc.) created as a result of drilling operations and completion operations shall be safely contained and disposed of properly at a waste disposal facility. No waste material

or fluid shall be disposed of on the well location or surrounding area. Porto-johns and trash containers will be on-location during fracturing operations or any other crew-intensive operations.

JS 10/22/2025



# H<sub>2</sub>S Preparedness and Contingency Plan Summary

## Training

MCBU Drilling and Completions H<sub>2</sub>S training requirements are intended to define the minimum level of training required for employees, contractors and visitors to enter or perform work at MCBU Drilling and Completions locations that have known concentrations of H<sub>2</sub>S.

### Awareness Level

Employees and visitors to MCBU Drilling and Completions locations that have known concentrations of H<sub>2</sub>S, who are not required to perform work in H<sub>2</sub>S areas, will be provided with an awareness level of H<sub>2</sub>S training prior to entering any H<sub>2</sub>S areas. At a minimum, awareness level training will include:

1. Physical and chemical properties of H<sub>2</sub>S
2. Health hazards of H<sub>2</sub>S
3. Personal protective equipment
4. Information regarding potential sources of H<sub>2</sub>S
5. Alarms and emergency evacuation procedures

Awareness level training will be developed and conducted by personnel who are qualified either by specific training, educational experience and/or work-related background.

### Advanced Level H<sub>2</sub>S Training

Employees and contractors required to work in areas that may contain H<sub>2</sub>S will be provided with Advanced Level H<sub>2</sub>S training prior to initial assignment. In addition to the Awareness Level requirements, Advanced Level H<sub>2</sub>S training will include:

1. H<sub>2</sub>S safe work practice procedures;
2. Emergency contingency plan procedures;
3. Methods to detect the presence or release of H<sub>2</sub>S (e.g., alarms, monitoring equipment), including hands-on training with direct reading and personal monitoring H<sub>2</sub>S equipment.
4. Basic overview of respiratory protective equipment suitable for use in H<sub>2</sub>S environments. Note: Employees who work at sites that participate in the Chevron Respirator User program will require separate respirator training as required by the MCBU Respiratory Protection Program;
5. Basic overview of emergency rescue techniques, first aid, CPR and medical evaluation procedures. Employees who may be required to perform "standby" duties are required to receive additional first aid and CPR training, which is not covered in the Advanced Level H<sub>2</sub>S training;
6. Proficiency examination covering all course material.

Advanced H<sub>2</sub>S training courses will be instructed by personnel who have successfully completed an appropriate H<sub>2</sub>S train-the-trainer development course (ANSI/ASSE Z390.1-2006) or who possess significant past experience through educational or work-related background.



# H<sub>2</sub>S Preparedness and Contingency Plan Summary

## H<sub>2</sub>S Training Certification

All employees and visitors will be issued an H<sub>2</sub>S training certification card (or certificate) upon successful completion of the appropriate H<sub>2</sub>S training course. Personnel working in an H<sub>2</sub>S environment will carry a current H<sub>2</sub>S training certification card as proof of having received the proper training on their person at all times.

## Briefing Area

A minimum of two briefing areas will be established in locations that at least one area will be upwind from the well at all times. Upon recognition of an emergency situation, all personnel should assemble at the designated upwind briefing areas for instructions.

## H<sub>2</sub>S Equipment

### Respiratory Protection

- a) Six 30 minute SCBAs – 2 at each briefing area and 2 in the Safety Trailer.
- b) Eight 5 minute EBAs – 5 in the dog house at the rig floor, 1 at the accumulator, 1 at the shale shakers and 1 at the mud pits.

### Visual Warning System

- a) One color code sign, displaying all possible conditions, will be placed at the entrance to the location with a flag displaying the current condition.
- b) Two windsocks will be on location, one on the dog house and one on the Drill Site Manager's Trailer.

## H<sub>2</sub>S Detection and Monitoring System

- a) H<sub>2</sub>S monitoring system (sensor head, warning light and siren) placed throughout rig.
  - Drilling Rig Locations: at a minimum, in the area of the Shale shaker, rig floor, and bell nipple.
  - Workover Rig Locations: at a minimum, in the area of the Cellar, rig floor and circulating tanks or shale shaker.



# H<sub>2</sub>S Preparedness and Contingency Plan Summary

## Well Control Equipment

- a) Flare Line 150' from wellhead with igniter.
- b) Choke manifold with a remotely operated choke.
- c) Mud / gas separator

## Mud Program

In the event of drilling, completions, workover and well servicing operations involving a hydrogen sulfide concentration of 100 ppm or greater the following shall be considered:

1. Use of a degasser
2. Use of a zinc based mud treatment
3. Increasing mud weight

## Public Safety - Emergency Assistance

<u>Agency</u>	<u>Telephone Number</u>
Lea County Sheriff's Department	575-396-3611
Fire Department:	
Carlsbad	575-885-3125
Artesia	575-746-5050
Lea County Regional Medical Center	575-492-5000
Jal Community Hospital	505-395-2511
Lea County Emergency Management	575-396-8602
Poison Control Center	800-222-1222



## H<sub>2</sub>S Preparedness and Contingency Plan Summary


### Chevron MCBU D&C Emergency Notifications

All contacts will be updated and will be available on-site prior to drilling operations commencing.


	Name	Title	Office Number	Cell Phone
1.	TBD	Drilling Engineer		
2.	TBD	Superintendent		
5.	Dennis McHugh	Drilling Manager	(713) 372-4496	
6.	TBD	Operations Manager		
7.	TBD	D&C HES		
8.	TBD	Completion Engineer		
9.	TBD	Drill Site Representative		



## H<sub>2</sub>S Preparedness and Contingency Plan Summary

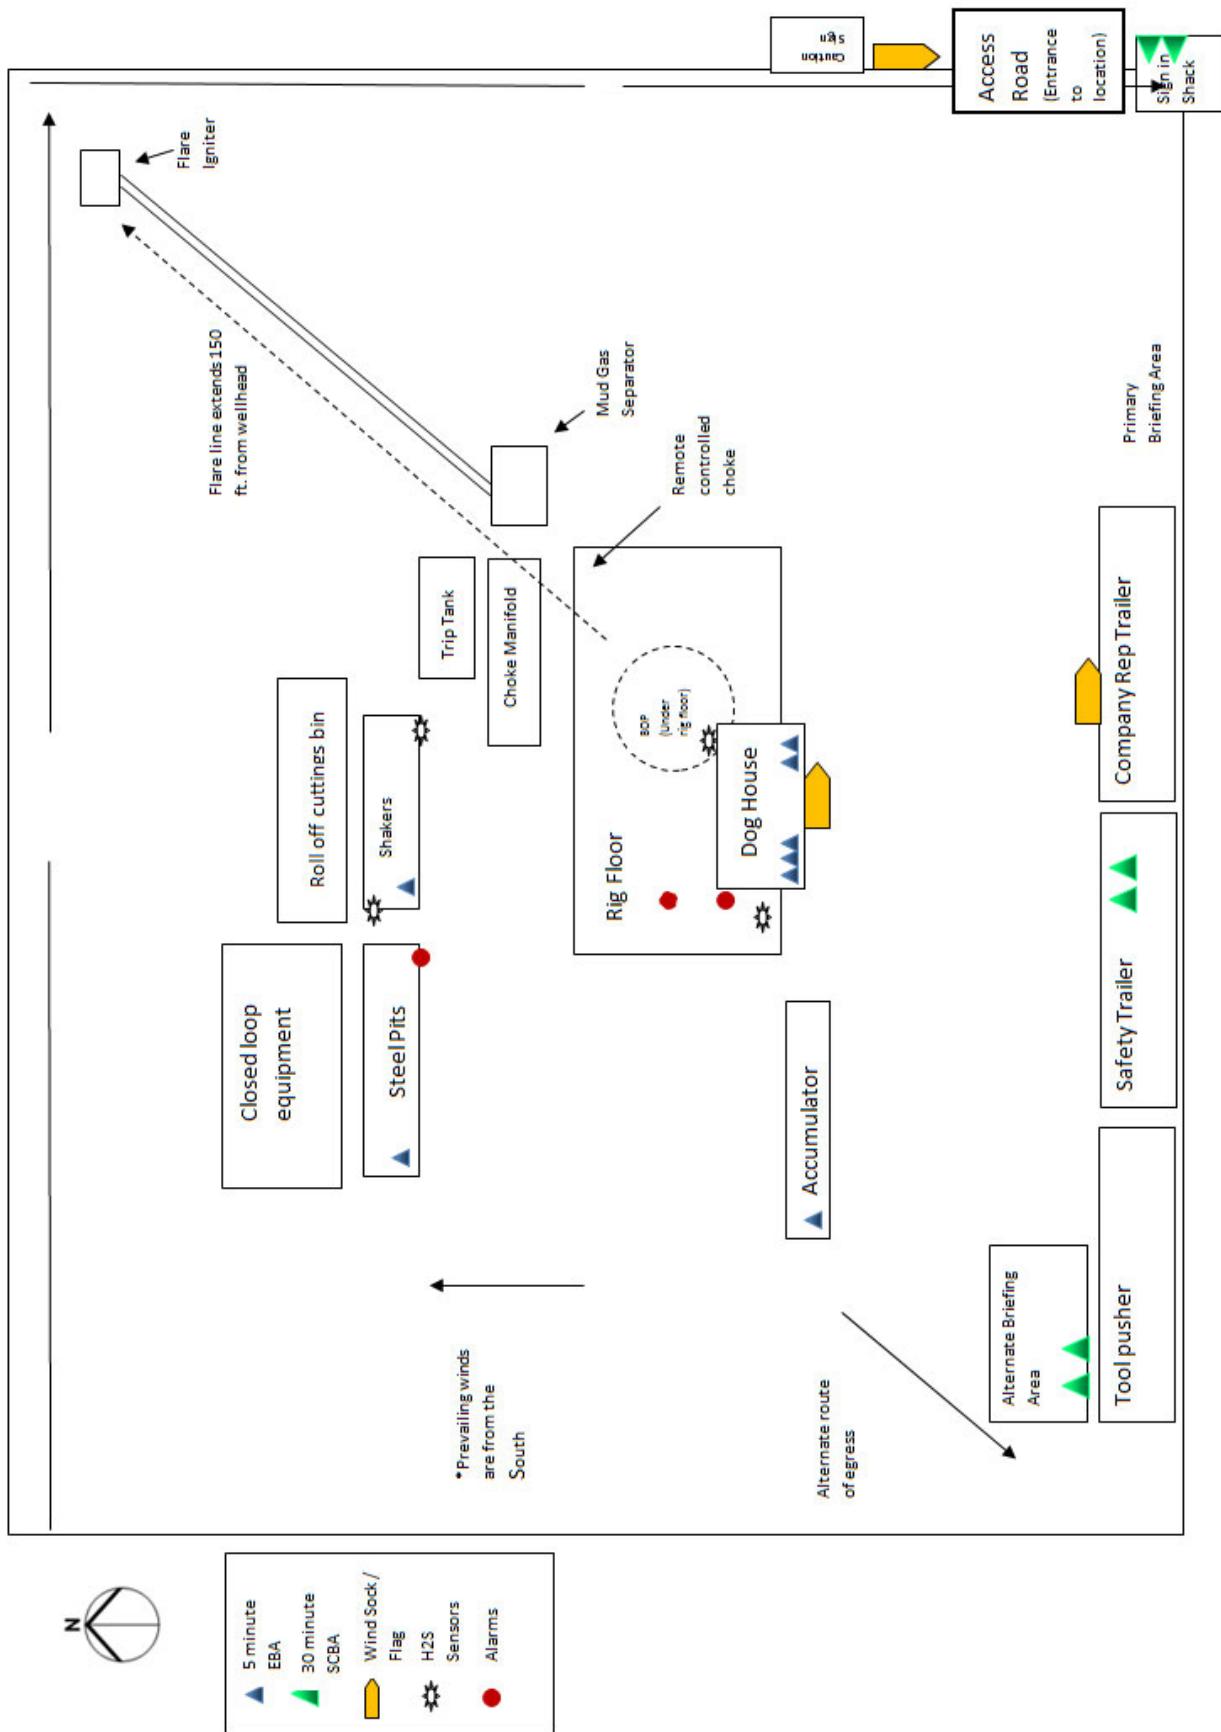

# Patterson Mock Pad

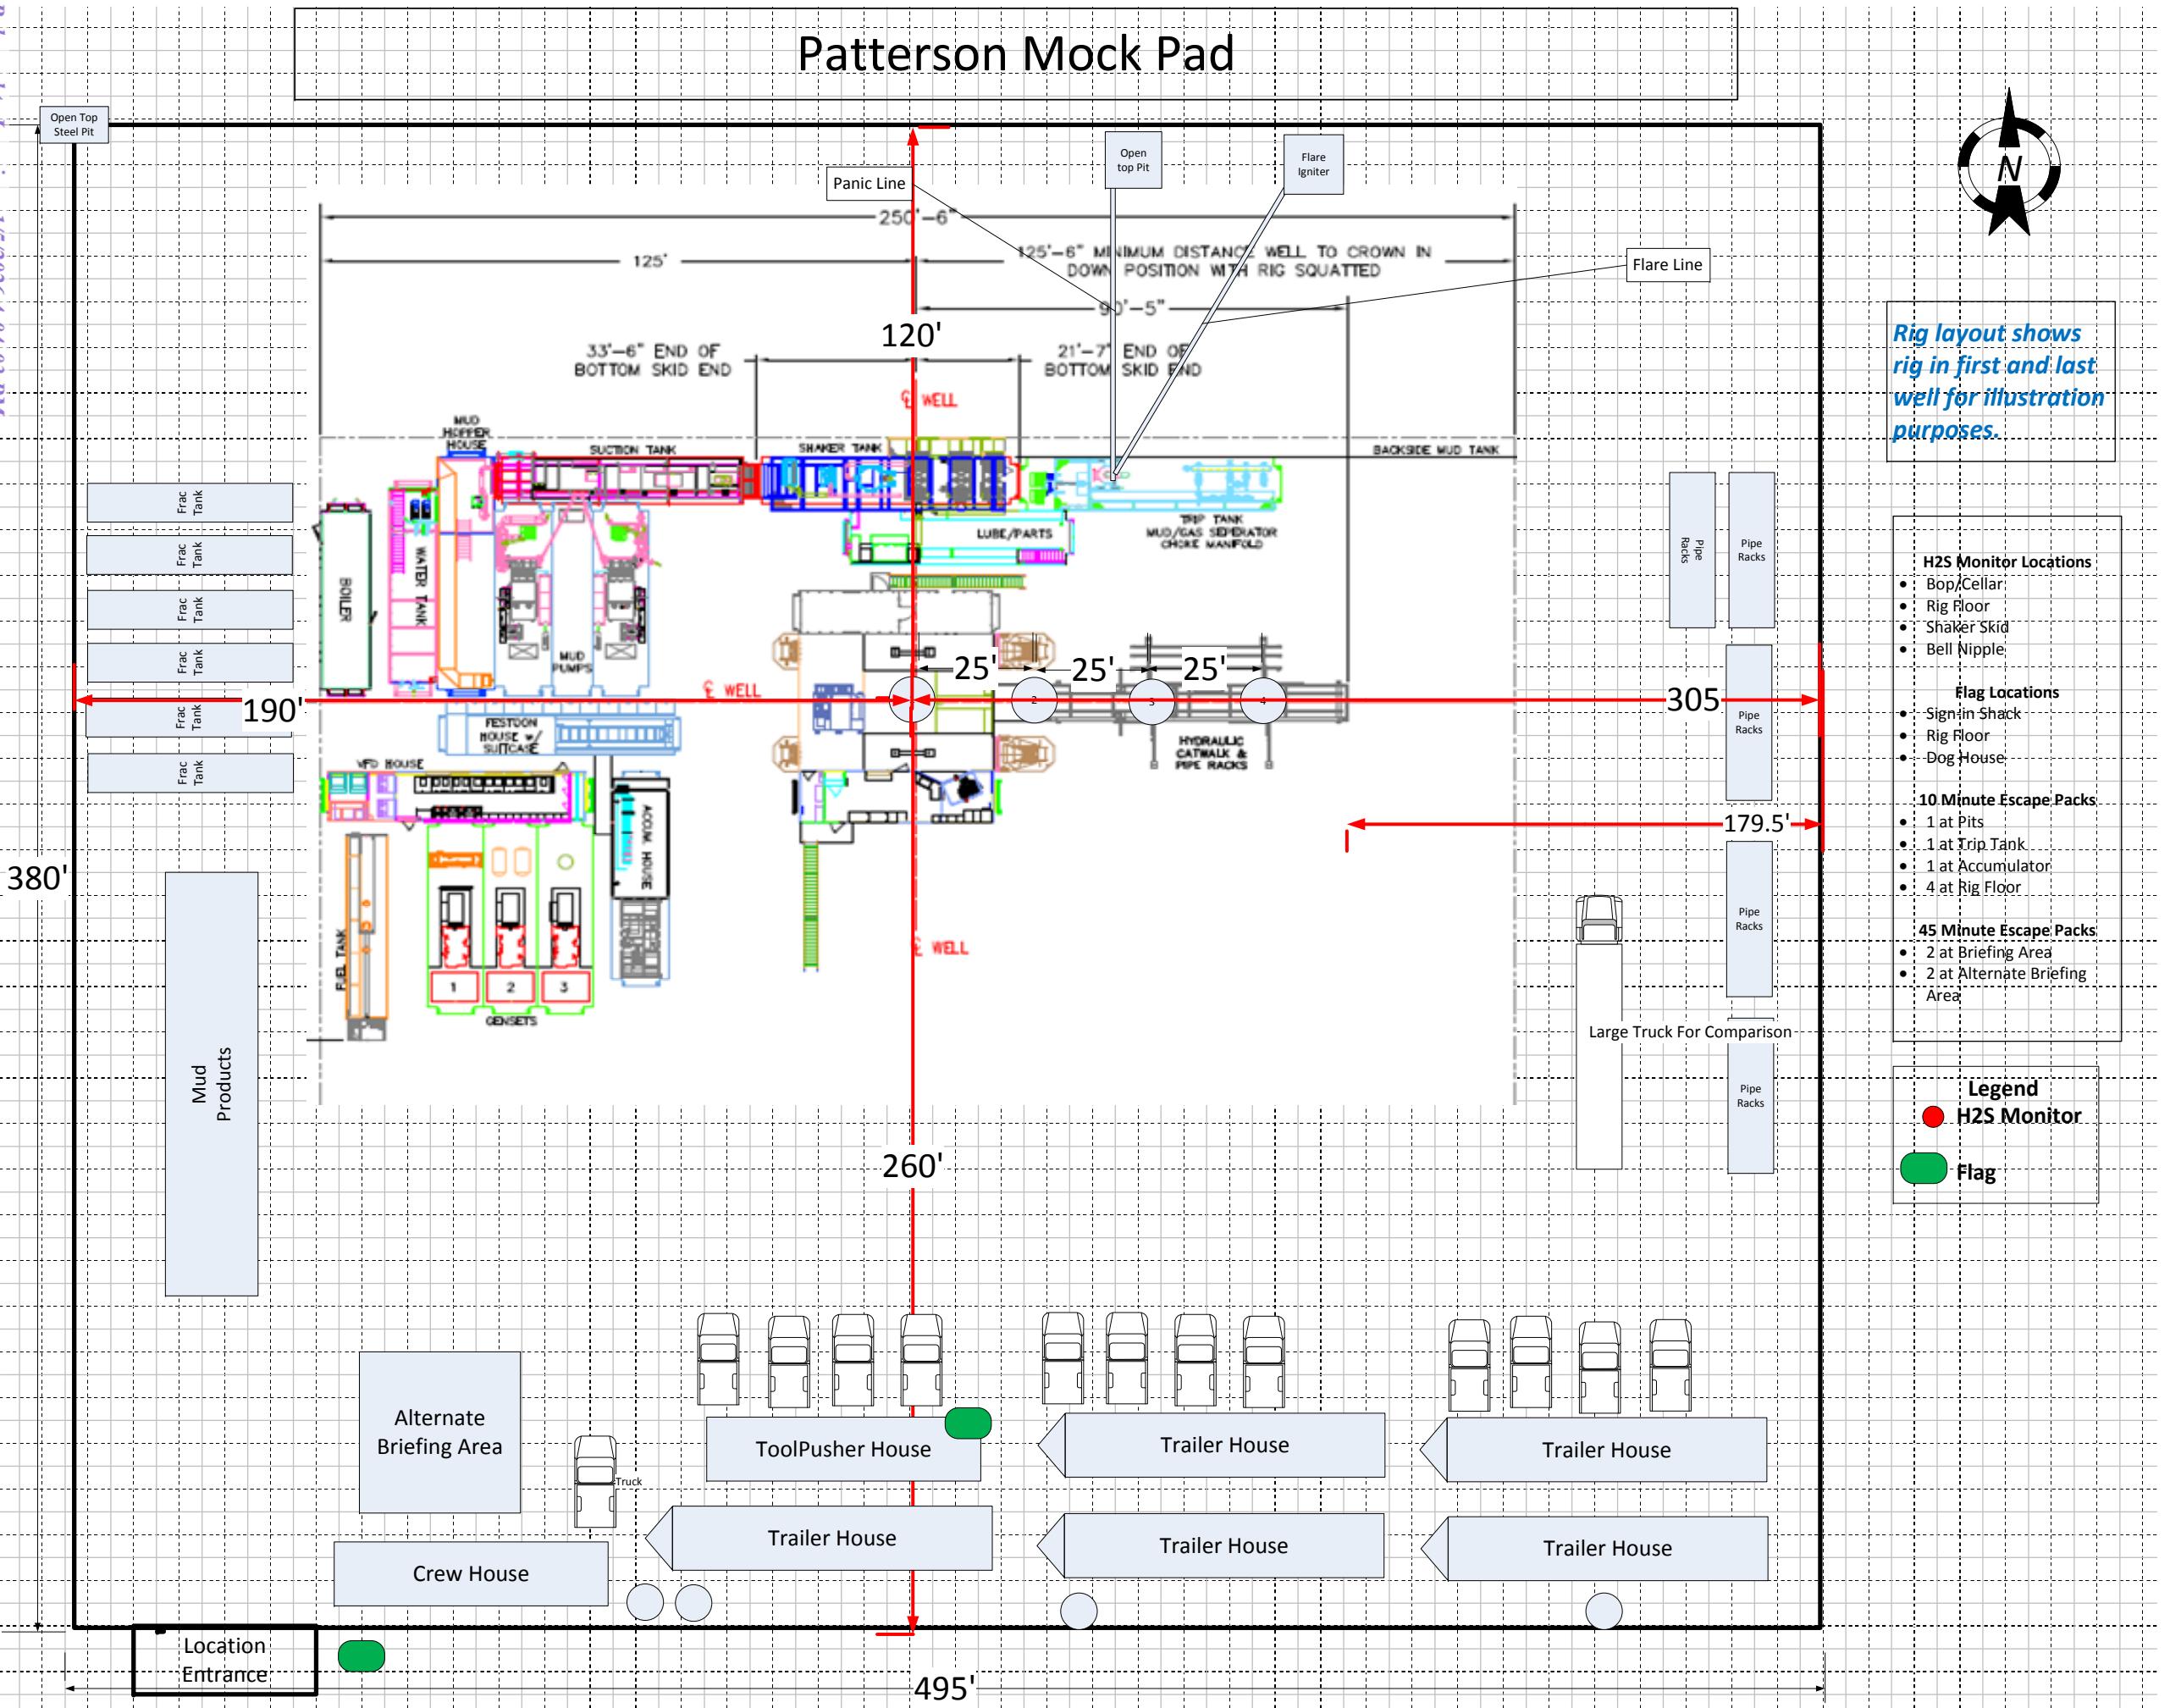



APD ID: 10400105424

Submission Date: 06/12/2025

Highlighted data  
reflects the most  
recent changes

Operator Name: CHEVRON USA INCORPORATED

Well Name: ZN 34 3 FED COM

Well Number: 619H

Well Type: OIL WELL

Well Work Type: Drill

[Show Final Text](#)

## Section 1 - Geologic Formations

Formation ID	Formation Name	Elevation	True Vertical	Measured Depth	Lithologies	Mineral Resources	Producing Formation
16687451	RUSTLER	3455	845	845	SANDSTONE	NONE	N
16687452	SALADO	2275	1180	1182	ANHYDRITE, SALT	NONE	N
16687453	CASTILE	118	3337	3434	ANHYDRITE, SALT	NONE	N
16687454	LAMAR	-1643	5098	5337	LIMESTONE, SHALE	NONE	N
16687455	BELL CANYON	-1695	5150	5337	LIMESTONE	NONE	N
16687456	CHERRY CANYON	-2518	5973	6201	SANDSTONE, SILTSTONE	NONE	N
16687457	BRUSHY CANYON	-4105	7560	7829	LIMESTONE, SANDSTONE	NONE	N
16687458	BONE SPRING LIME	-5148	8603	8871	SHALE, SILTSTONE	NONE	N
16687459	AVALON SAND	-5286	8741	9339	SHALE	NONE	N
16687460	BONE SPRING 1ST	-6243	9698	10211	SANDSTONE, SHALE	NONE	N
16687461	BONE SPRING 2ND	-6759	10214	10877	SANDSTONE, SHALE	NATURAL GAS, OIL	N
16687449	BONE SPRING 3RD	-7638	11093	11371	SANDSTONE, SHALE	NONE	N
16687450	WOLFCAMP	-7883	11338	11721	SANDSTONE, SHALE	NATURAL GAS, OIL	Y

## Section 2 - Blowout Prevention

## BLOWOUT PREVENTER SCHEMATIC


Operation: Intermediate/Production Hole Section			
Minimum System operation pressure		10,000 psi	
<u>BOP Stack</u>			
Part	Size	Pressure Rating	Description
A	13-5/8"	N/A	Rotating Head/Bell nipple
B	13-5/8"	10,000	Annular
C	13-5/8"	10,000	Blind Ram
D	13-5/8"	10,000	Pipe Ram
E	13-5/8"	10,000	Mud Cross
F	13-5/8"	10,000	Pipe Ram

<u>Kill Line</u>			
Part	Size	Pressure Rating	Description
G	2"	10,000	Inside Kill Line Valve (gate valve)
H	2"	10,000	Outside Kill Line Valve (gate valve)
I	2"	10,000	Kill Line Check valve

<u>Choke line</u>			
Part	Size	Pressure Rating	Description
J	3"	10,000	HCR (gate valve)
K	3"	10,000	Manual HCR (gate valve)

<u>Wellhead</u>			
Part	Size	Pressure Rating	Description
L	13-5/8"	10,000	FMC 5M/10M wellhead

Installation Checklist	
The following items must be verified and checked off prior to pressure testing BOP equipment	
The installed BOP equipment meets at least the minimum requirements (rating, type, size, configuration) as shown on this schematic. Components may be substituted for equivalent equipment rated to higher pressures. Additional components may be put into place as long as they meet or exceed the minimum pressure rating of the system.	
All valves on the kill line and choke line will be full opening and will allow straight flow through.	
The kill line and choke line will be straight unless turns use tee blocks or are targeted with running tees, and will be anchored to prevent whip and reduce vibration.	
Manual (hand wheels) or automatic locking devices will be installed on all ram preventers. Hand wheels will also be installed on all manual valves on the choke and kill line.	
A valve will be installed in the closing line as close as possible to the annular preventer to act as a locking device. This valve will remain open unless accumulator is inoperative.	
Upper kelly cock valve with handle will be available on rig floor along with saved valve and subs to fit all drill string connections in use.	

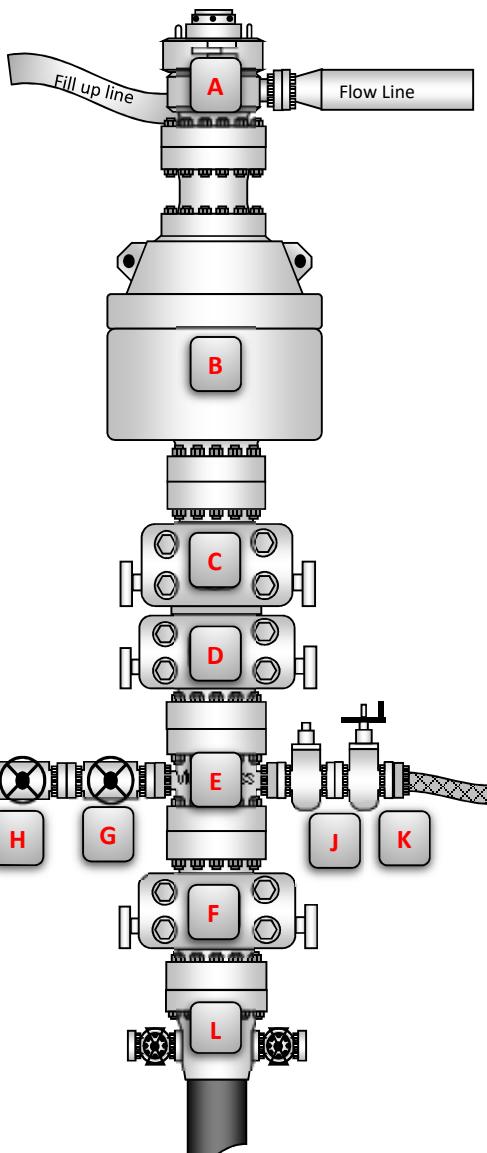

Sante Fe Main Office  
Phone: (505) 476-3441

General Information  
Phone: (505) 629-6116

Online Phone Directory  
<https://www.emnrd.nm.gov/ocd/contact-us>

**State of New Mexico**  
**Energy, Minerals and Natural Resources**  
**Oil Conservation Division**  
**1220 S. St Francis Dr.**  
**Santa Fe, NM 87505**

ACKNOWLEDGMENTS

Action 525238

**ACKNOWLEDGMENTS**

Operator: CHEVRON U S A INC 6301 Deauville Blvd Midland, TX 79706	OGRID: 4323
	Action Number: 525238
	Action Type: [C-101] BLM - Federal/Indian Land Lease (Form 3160-3)

**ACKNOWLEDGMENTS**

<input checked="" type="checkbox"/>	I hereby certify that no additives containing PFAS chemicals will be added to the completion or recompletion of this well.
-------------------------------------	--

Sante Fe Main Office  
Phone: (505) 476-3441

General Information  
Phone: (505) 629-6116

Online Phone Directory  
<https://www.emnrd.nm.gov/ocd/contact-us>

**State of New Mexico**  
**Energy, Minerals and Natural Resources**  
**Oil Conservation Division**  
**1220 S. St Francis Dr.**  
**Santa Fe, NM 87505**

CONDITIONS

Action 525238

**CONDITIONS**

Operator: CHEVRON U S A INC 6301 Deauville Blvd Midland, TX 79706	OGRID: 4323
	Action Number: 525238
	Action Type: [C-101] BLM - Federal/Indian Land Lease (Form 3160-3)

**CONDITIONS**

Created By	Condition	Condition Date
jeffrey.harrison	Cement is required to circulate on both surface and intermediate1 strings of casing.	1/5/2026
jeffrey.harrison	If cement does not circulate on any string, a Cement Bond Log (CBL) is required for that string of casing.	1/5/2026
jeffrey.harrison	Administrative order required for non-standard location prior to production.	1/5/2026
jeffrey.harrison	NSP required if not included in an existing order or not an infill to an appropriate defining well in the same pool and spacing unit.	1/5/2026
jeffrey.harrison	Any string of casing or liner that is not circulated to surface must have a minimum of 200' of cement tie-back into the previous string of casing.	1/5/2026
jeffrey.harrison	File As Drilled C-102 and a directional Survey with C-104 completion packet.	1/5/2026
jeffrey.harrison	Notify the OCD 24 hours prior to casing & cement.	1/5/2026
jeffrey.harrison	Once the well is spud, to prevent ground water contamination through whole or partial conduits from the surface, the operator shall drill without interruption through the fresh water zone or zones and shall immediately set in cement the water protection string.	1/5/2026
jeffrey.harrison	Oil base muds are not to be used until fresh water zones are cased and cemented providing isolation from the oil or diesel. This includes synthetic oils. Oil based mud, drilling fluids and solids must be contained in a steel closed loop system.	1/5/2026