


# GW - 032

## ENGINEERING DRAWINGS

### Sanitary Treatment Pond

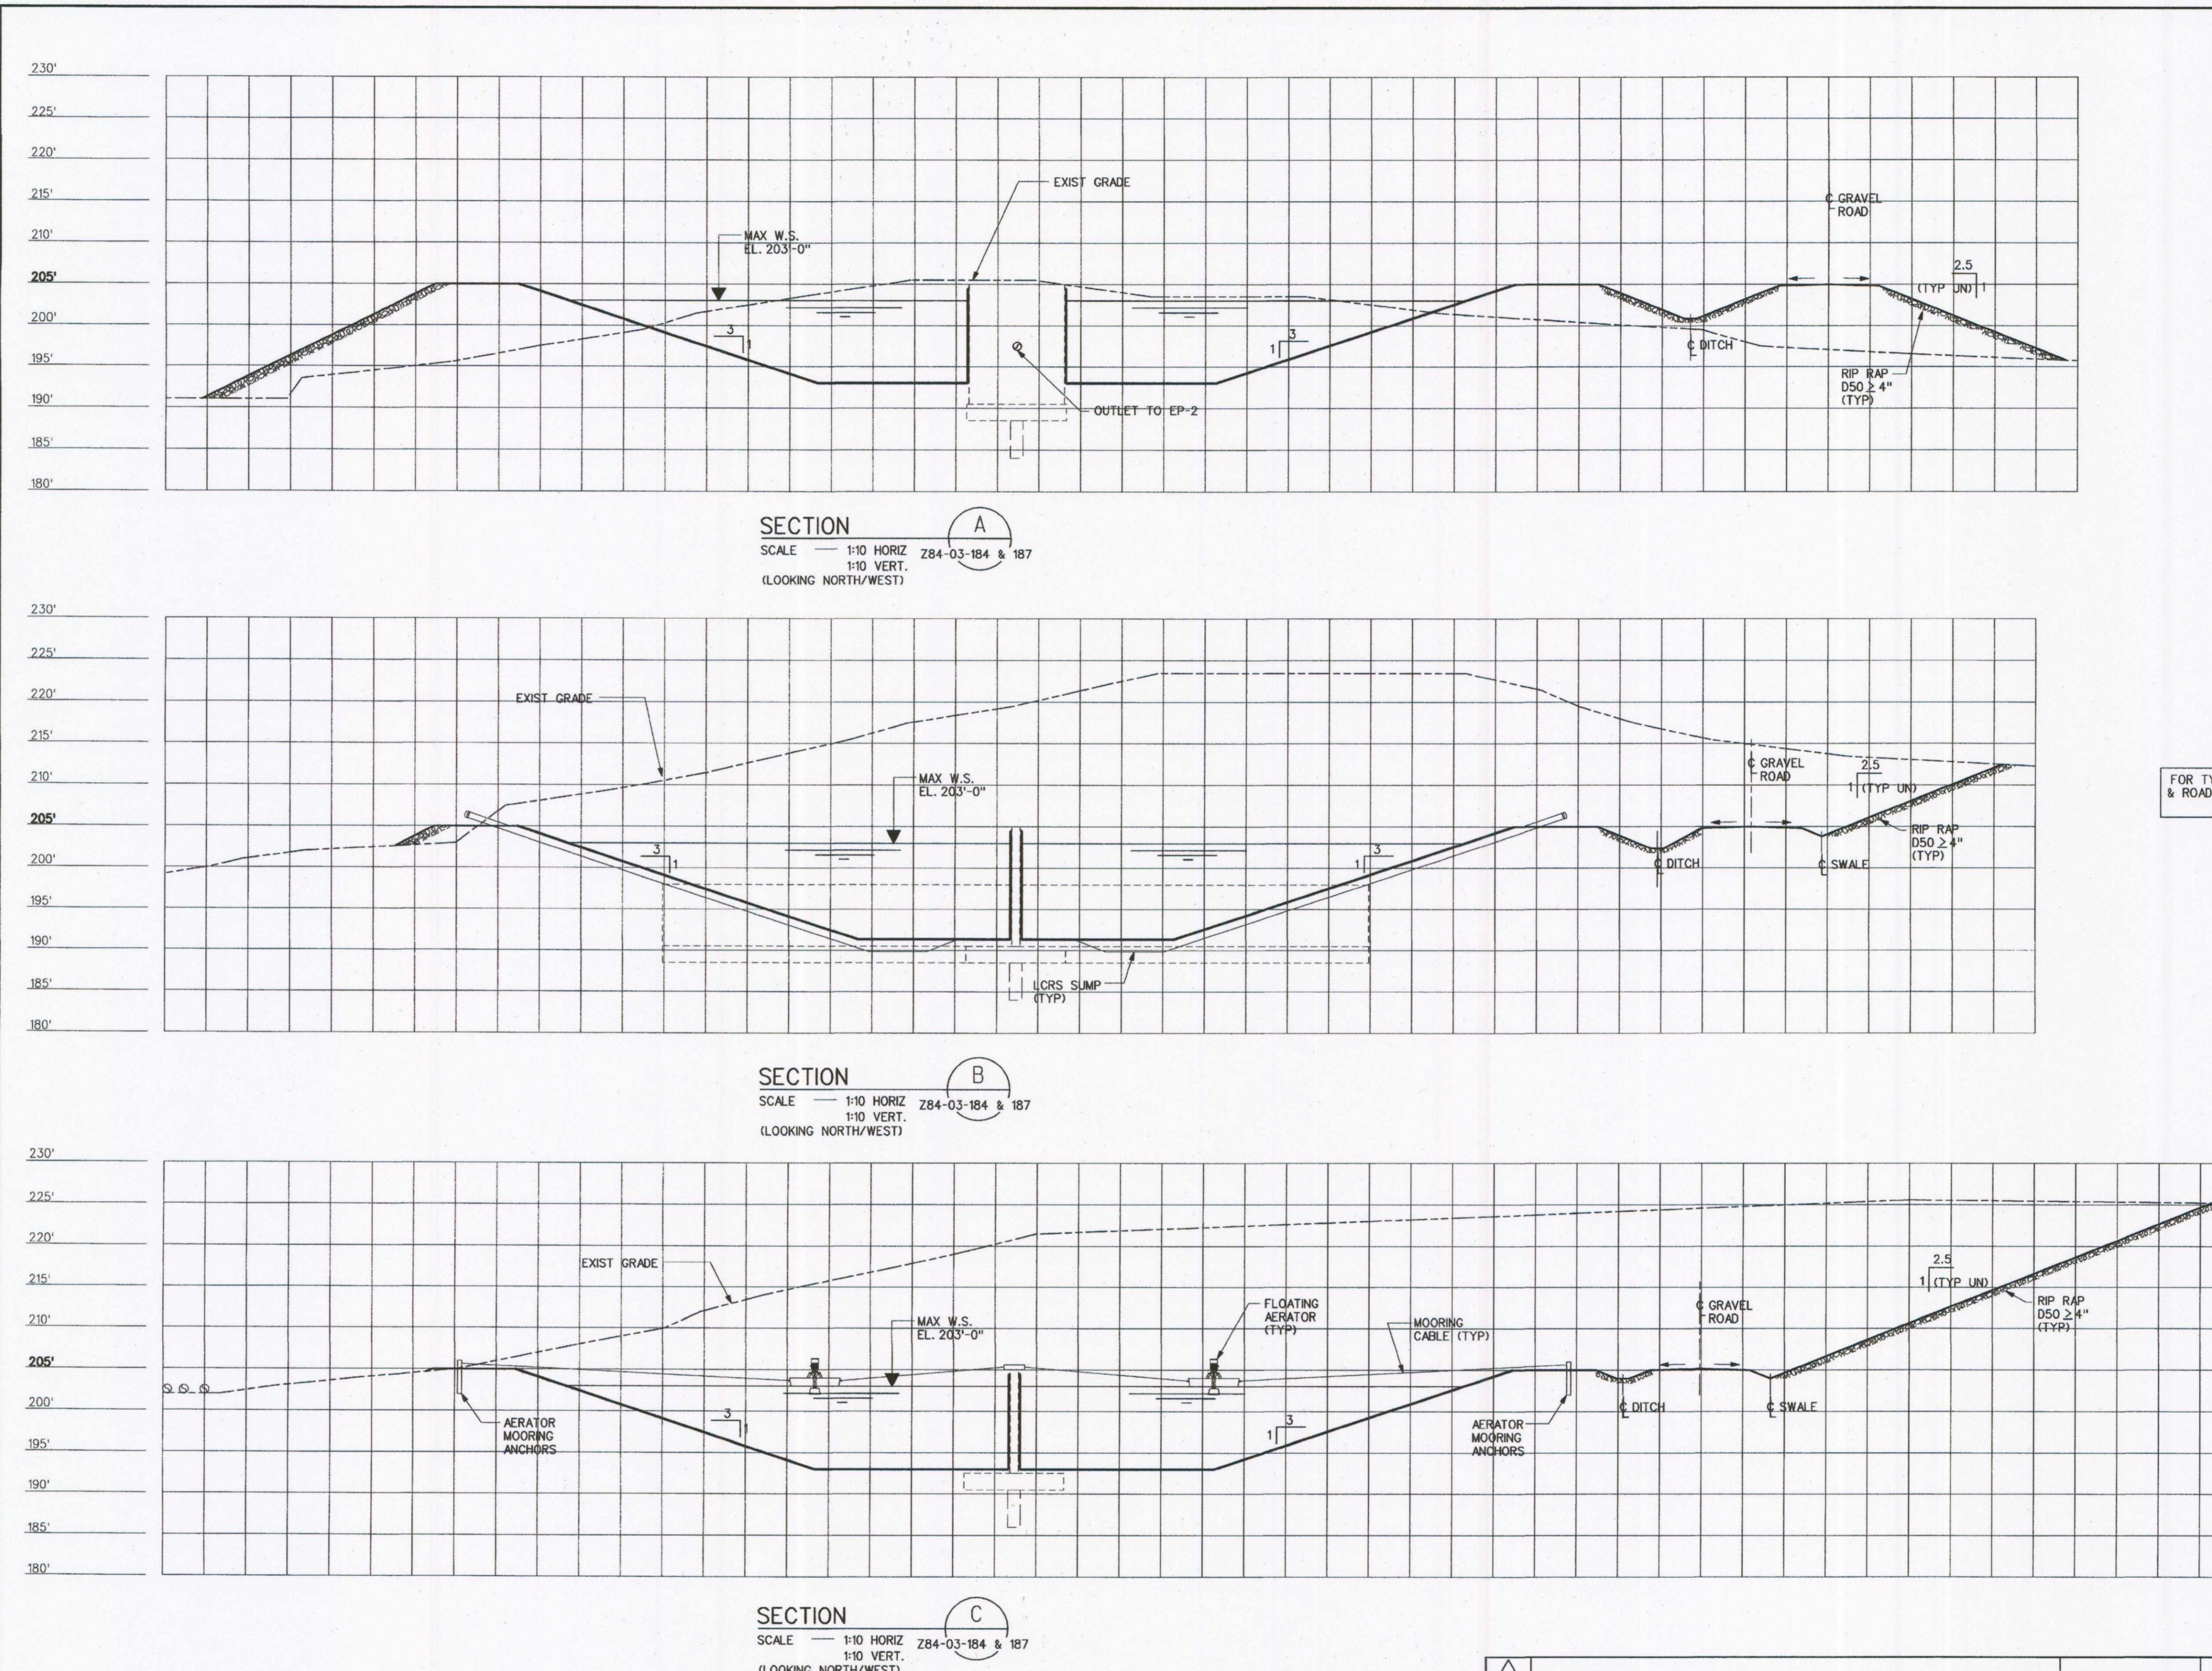

SECTION A  
SCALE 1:10 HORIZ. 1:10 VERT.  
(LOOKING NORTH/WEST)  
Z84-03-184 & 187


SECTION B  
SCALE 1:10 HORIZ. 1:10 VERT.  
(LOOKING NORTH/WEST)  
Z84-03-184 & 187

SECTION C  
SCALE 1:10 HORIZ. 1:10 VERT.  
(LOOKING NORTH/WEST)  
Z84-03-184 & 187

FOR TYPICAL DITCH, SWALE & ROAD SECTIONS REF DWG Z84-03-191

- NOTES:**
- FOR LIST OF MATERIALS, REFERENCE DRAWINGS & NOTES REF DRAWING Z84-03-183.
  - WORK THIS DRAWING WITH DRAWINGS LISTED ON Z84-03-183.

REV.	REVISION DESCRIPTION	RFC No.	DATE
0	ISSUED FOR CONSTRUCTION		7/22/2011

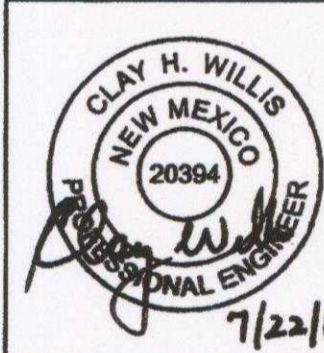

THIS P.E. STAMP IS APPLICABLE TO THE CIVIL/STRUCTURAL PORTION OF THIS DRAWING ONLY.

**MUSTANG ENGINEERS AND CONSTRUCTORS, L.P.**  
PROJECT No. 18205

**Western Refining**  
Gallup Refinery

STP-1 WASTE WATER POND  
SECTIONS SHT -1  
WASTE WATER TREATMENT PLANT

DRN. BY: HR	DATE: 6/6/11	RFE No:
CHK'D. BY: JAM	DATE: 7/21/11	CAD REF:
APP'D. BY: RLW	DATE: 7/25/11	
DRAWING NO. Z84-03-188	REV 0	