


GW - 032

ENGINEERING DRAWINGS

Sanitary Treatment Pond

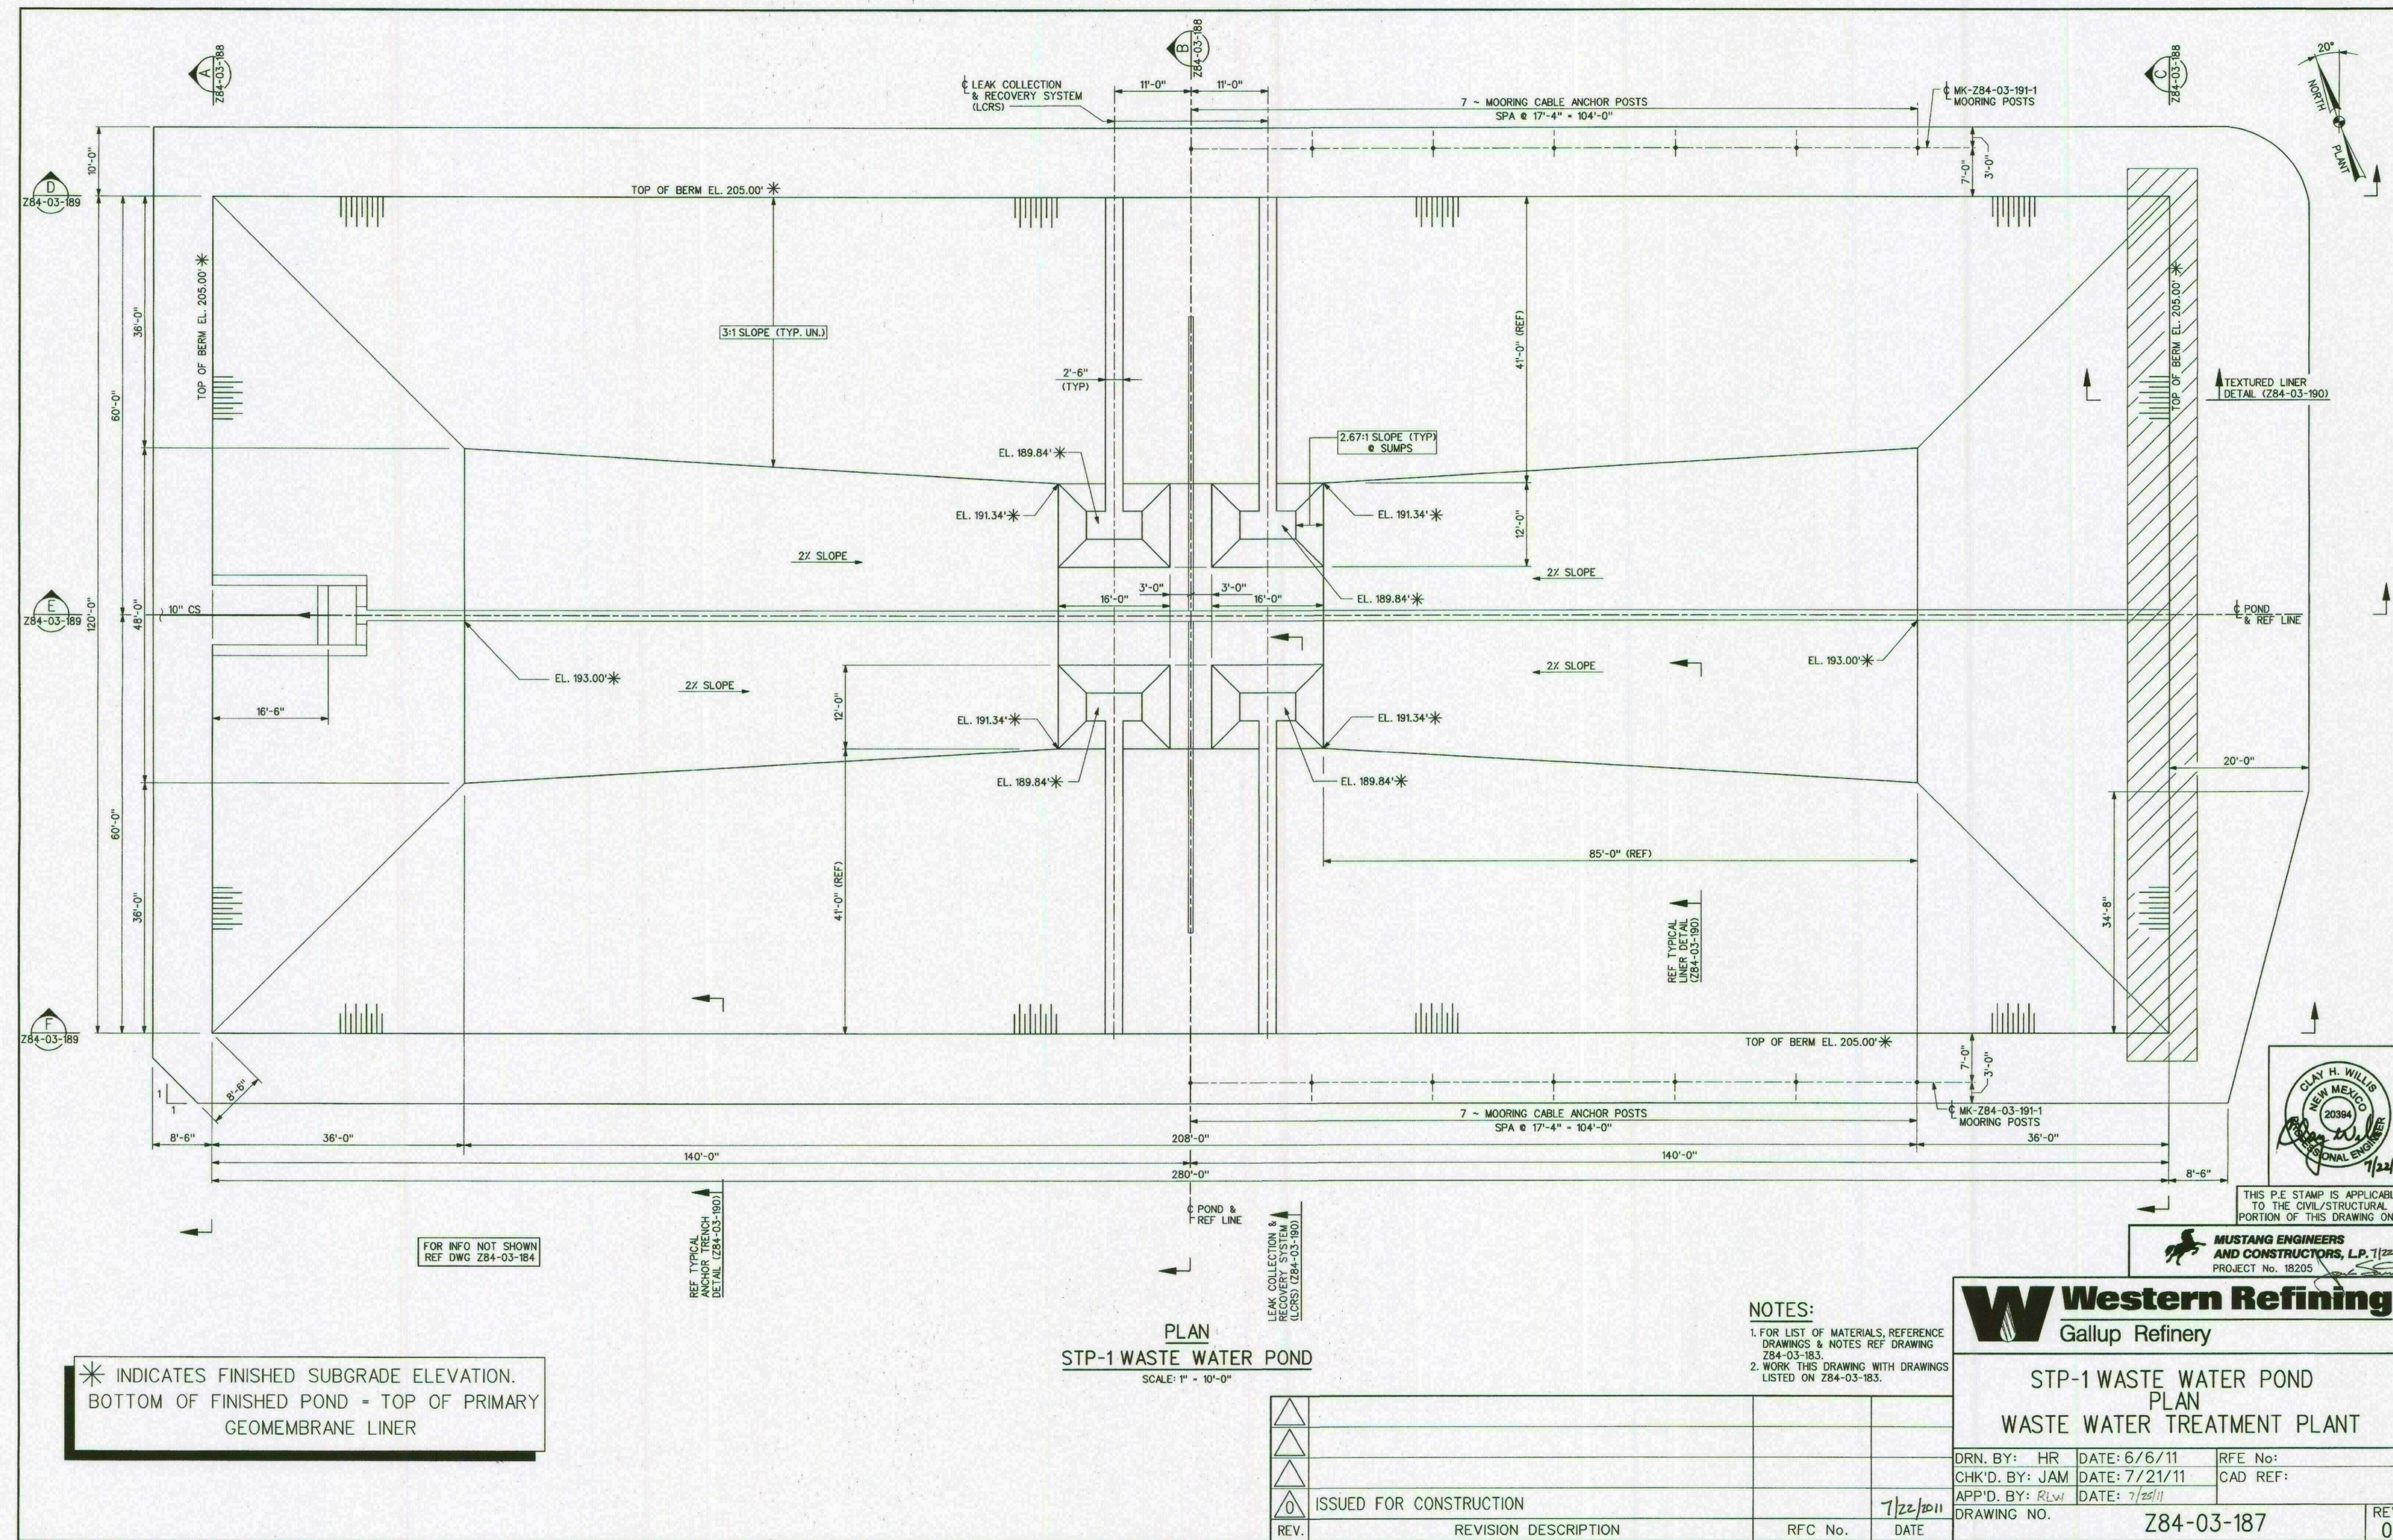

* INDICATES FINISHED SUBGRADE ELEVATION.
 BOTTOM OF FINISHED POND = TOP OF PRIMARY GEOMEMBRANE LINER

PLAN
 STP-1 WASTE WATER POND
 SCALE: 1" = 10'-0"


- NOTES:
- FOR LIST OF MATERIALS, REFERENCE DRAWINGS & NOTES REF DRAWING Z84-03-183.
 - WORK THIS DRAWING WITH DRAWINGS LISTED ON Z84-03-183.

Western Refining
 Gallup Refinery

STP-1 WASTE WATER POND
 PLAN
 WASTE WATER TREATMENT PLANT

DRN. BY: HR	DATE: 6/6/11	RFE No:
CHK'D. BY: JAM	DATE: 7/21/11	CAD REF:
APP'D. BY: RLW	DATE: 7/25/11	
DRAWING NO.	Z84-03-187	REV 0

REV.	REVISION DESCRIPTION	RFC No.	DATE
1	ISSUED FOR CONSTRUCTION		7/22/2011

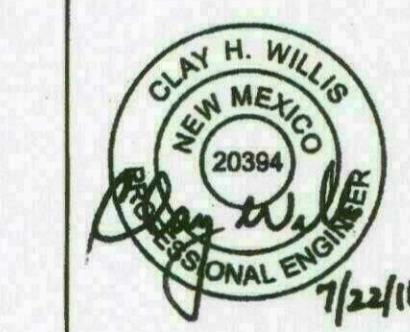

MUSTANG ENGINEERS AND CONSTRUCTORS, L.P.
 PROJECT No. 18205