



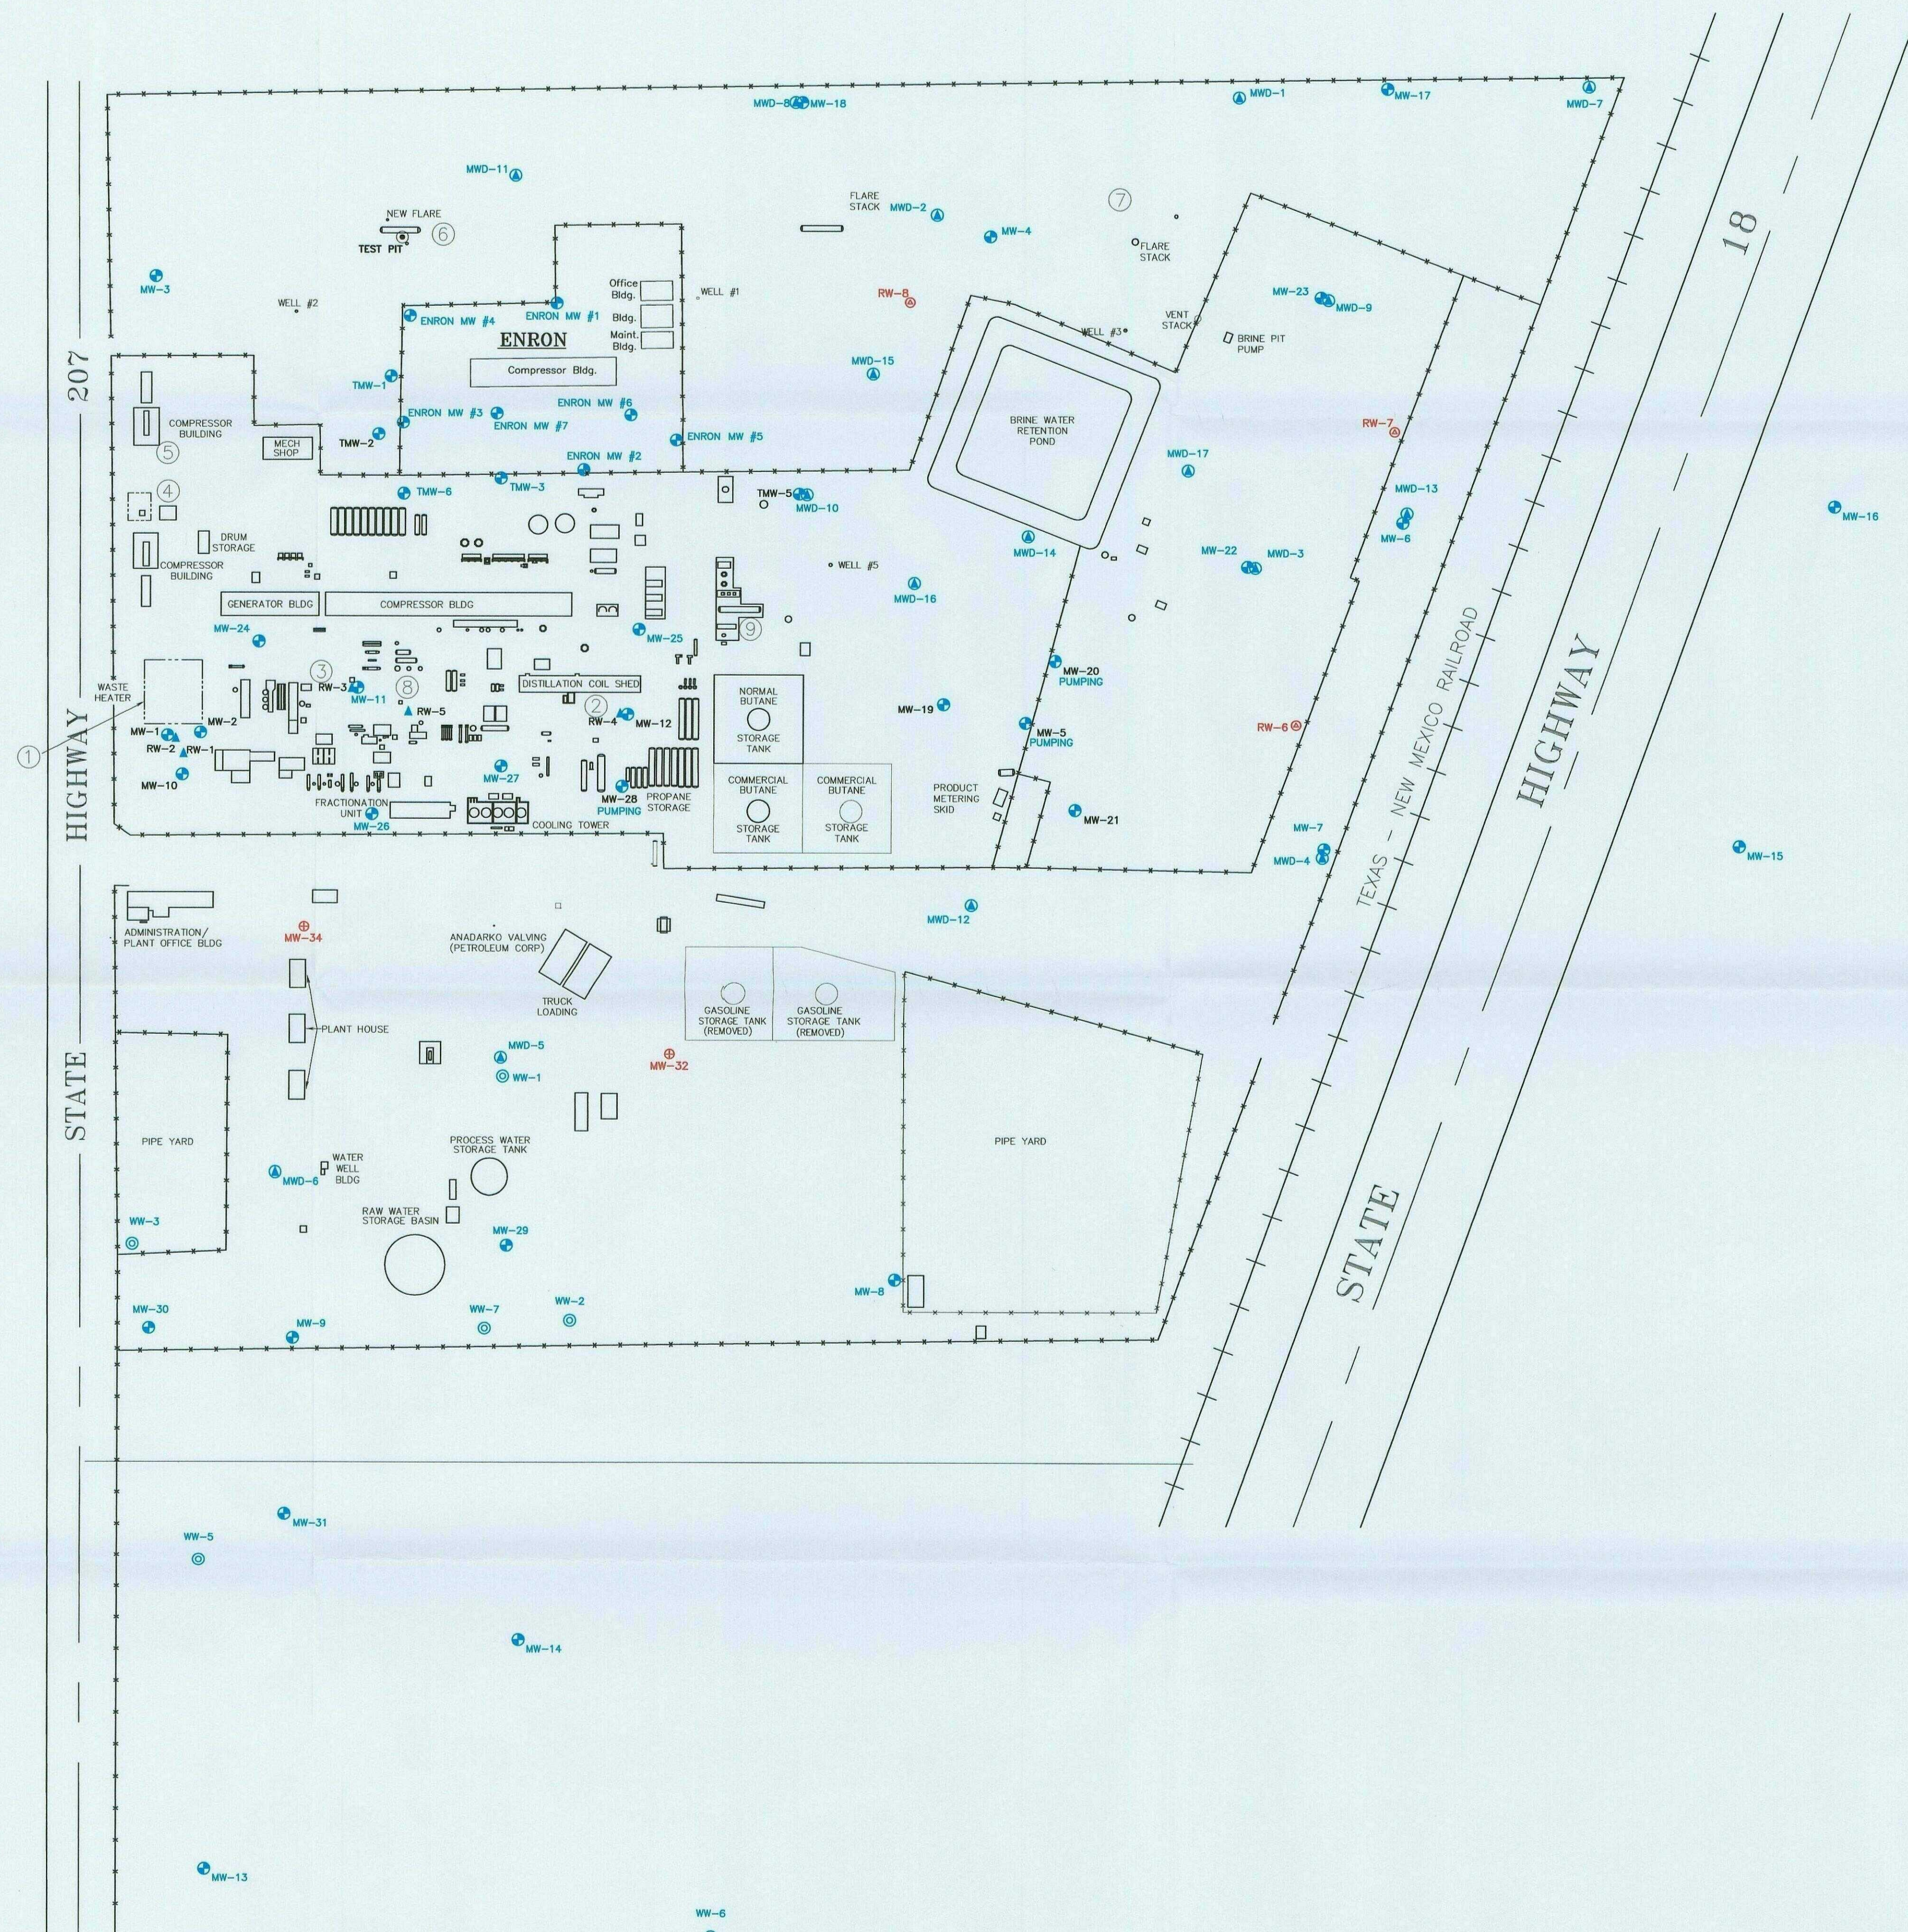

- LEGEND
- NEW EXTRACTION WELL LOCATION
 - NEW MONITORING WELL LOCATION
 - RECOVERY WELL LOCATION
 - MONITORING WELL LOCATION
 - MONITORING WELL LOCATION (DEEP)
 - WATER WELL LOCATION (INACTIVE)

- ENVIRONMENTAL INVESTIGATION AREAS
- 1 - JET TURBINE SKID
 - 2 - SLOP OIL SUMP
 - 3 - OIL AND WATER SUMP
 - 4 - SUMP #30
 - 5 - SUMP #31
 - 6 - EMERGENCY FLARE
 - 7 - H2S FLARE SUMP
 - 8 - CONCRETE SUMP (WEST OF TANK #14)
 - 9 - EAST SUMP

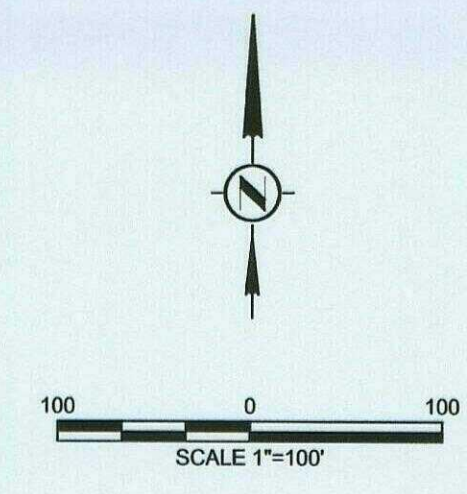

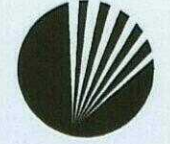
SIGNATURE		DATE
REVIEW ENGINEER:		
PROJECT ENGINEER:		
PROJECT MANAGER:		
CLIENT:		
PREPARED BY:		
 SECOR 2321 CLUB MERIDIAN DRIVE, SUITE E OKEMOS, MICHIGAN		
PREPARED FOR:		
CHEVRON		
EUNICE SOUTH GAS PLANT		
EUNICE, NEW MEXICO		
WELL LOCATIONS		
DESIGNED BY:	DRAWN BY:	CHECKED BY:
MRP	MJC	CMS
DATE:	CAD FILE:	
2/10/06	Eunice South Basemap 0106	
PROJECT No:	DRAWING SCALE:	
89CH.49389.72	AS SHOWN	

Figure 2

GW - 003

2005 MONITORING REPORTS

DATE:
03/25/2007