



AP - 057

# STAGE 1 ABATEMENT PLAN

DATE:  
DEC 2006

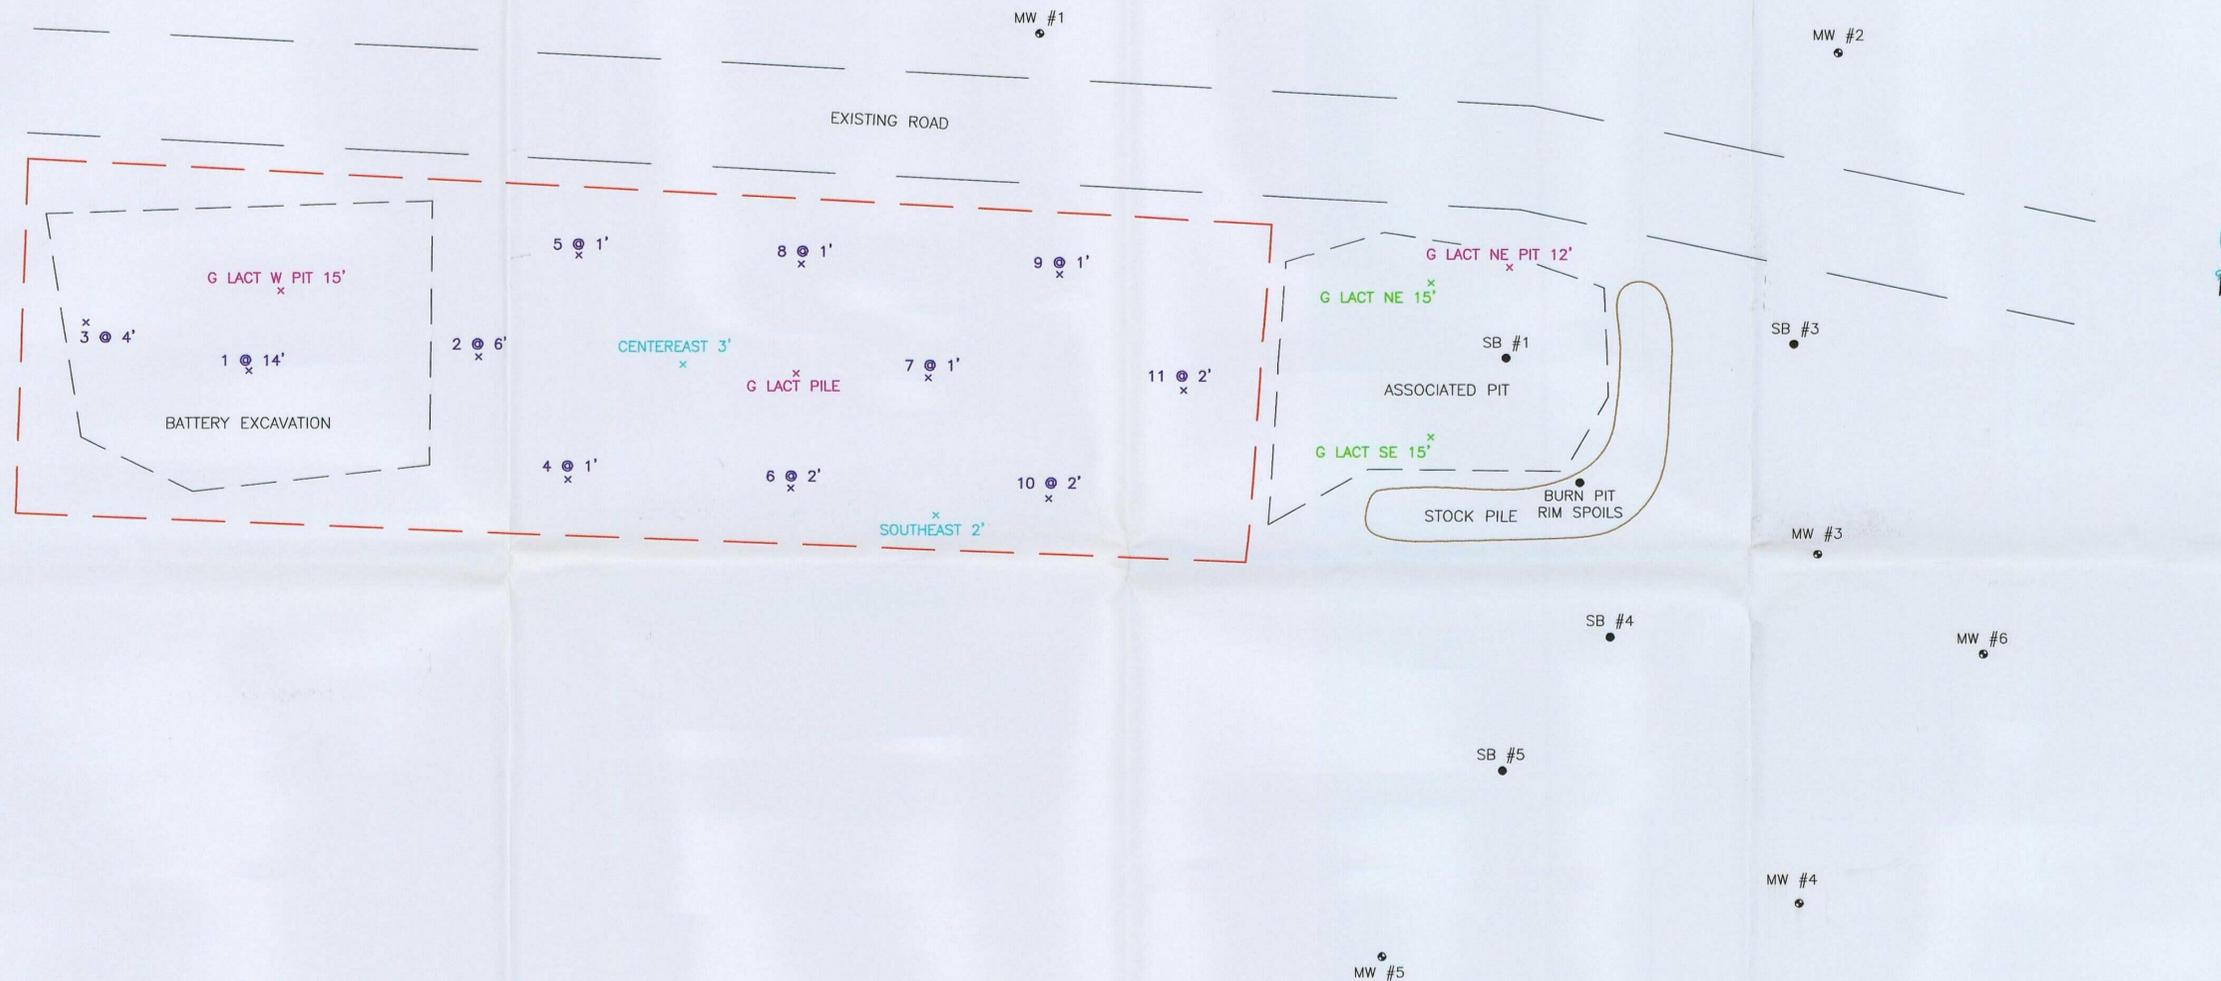

- LEGEND**
- - DENOTES MONITOR WELL
  - - DENOTES SOIL BORE HOLE
  - x - DENOTES SAMPLES MAY 5, 2006
  - x - DENOTES SAMPLES MAY 11, 2006
  - x - DENOTES SAMPLES MAY 22, 2006
  - x - CLOSING SOIL SAMPLES JUNE 21, 2006
  - - - DENOTES TANK BATTERY AREA

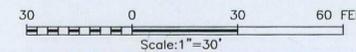

<b>BBC INTERNATIONAL, INC.</b>	
FIGURE 2	
HESS TEXACO NEW MEXICO "G" STATE BATTERY #22	
SAMPLE POINTS	
SECTION 19, TOWNSHIP 19 SOUTH, RANGE 37 EAST, N.M.P.M., LEA COUNTY, NEW MEXICO	
Survey Date: 7/21/06	Sheet 1 of 1 Sheets
W.O. Number: 06.11.1179_ORIG	Drawn By: LA
Date: 10/4/06	DISK:CD#5 SAMPLEPOINTS 06131596

