



GW - 21

MAPS

3/22/05 OCD
INSPECTION



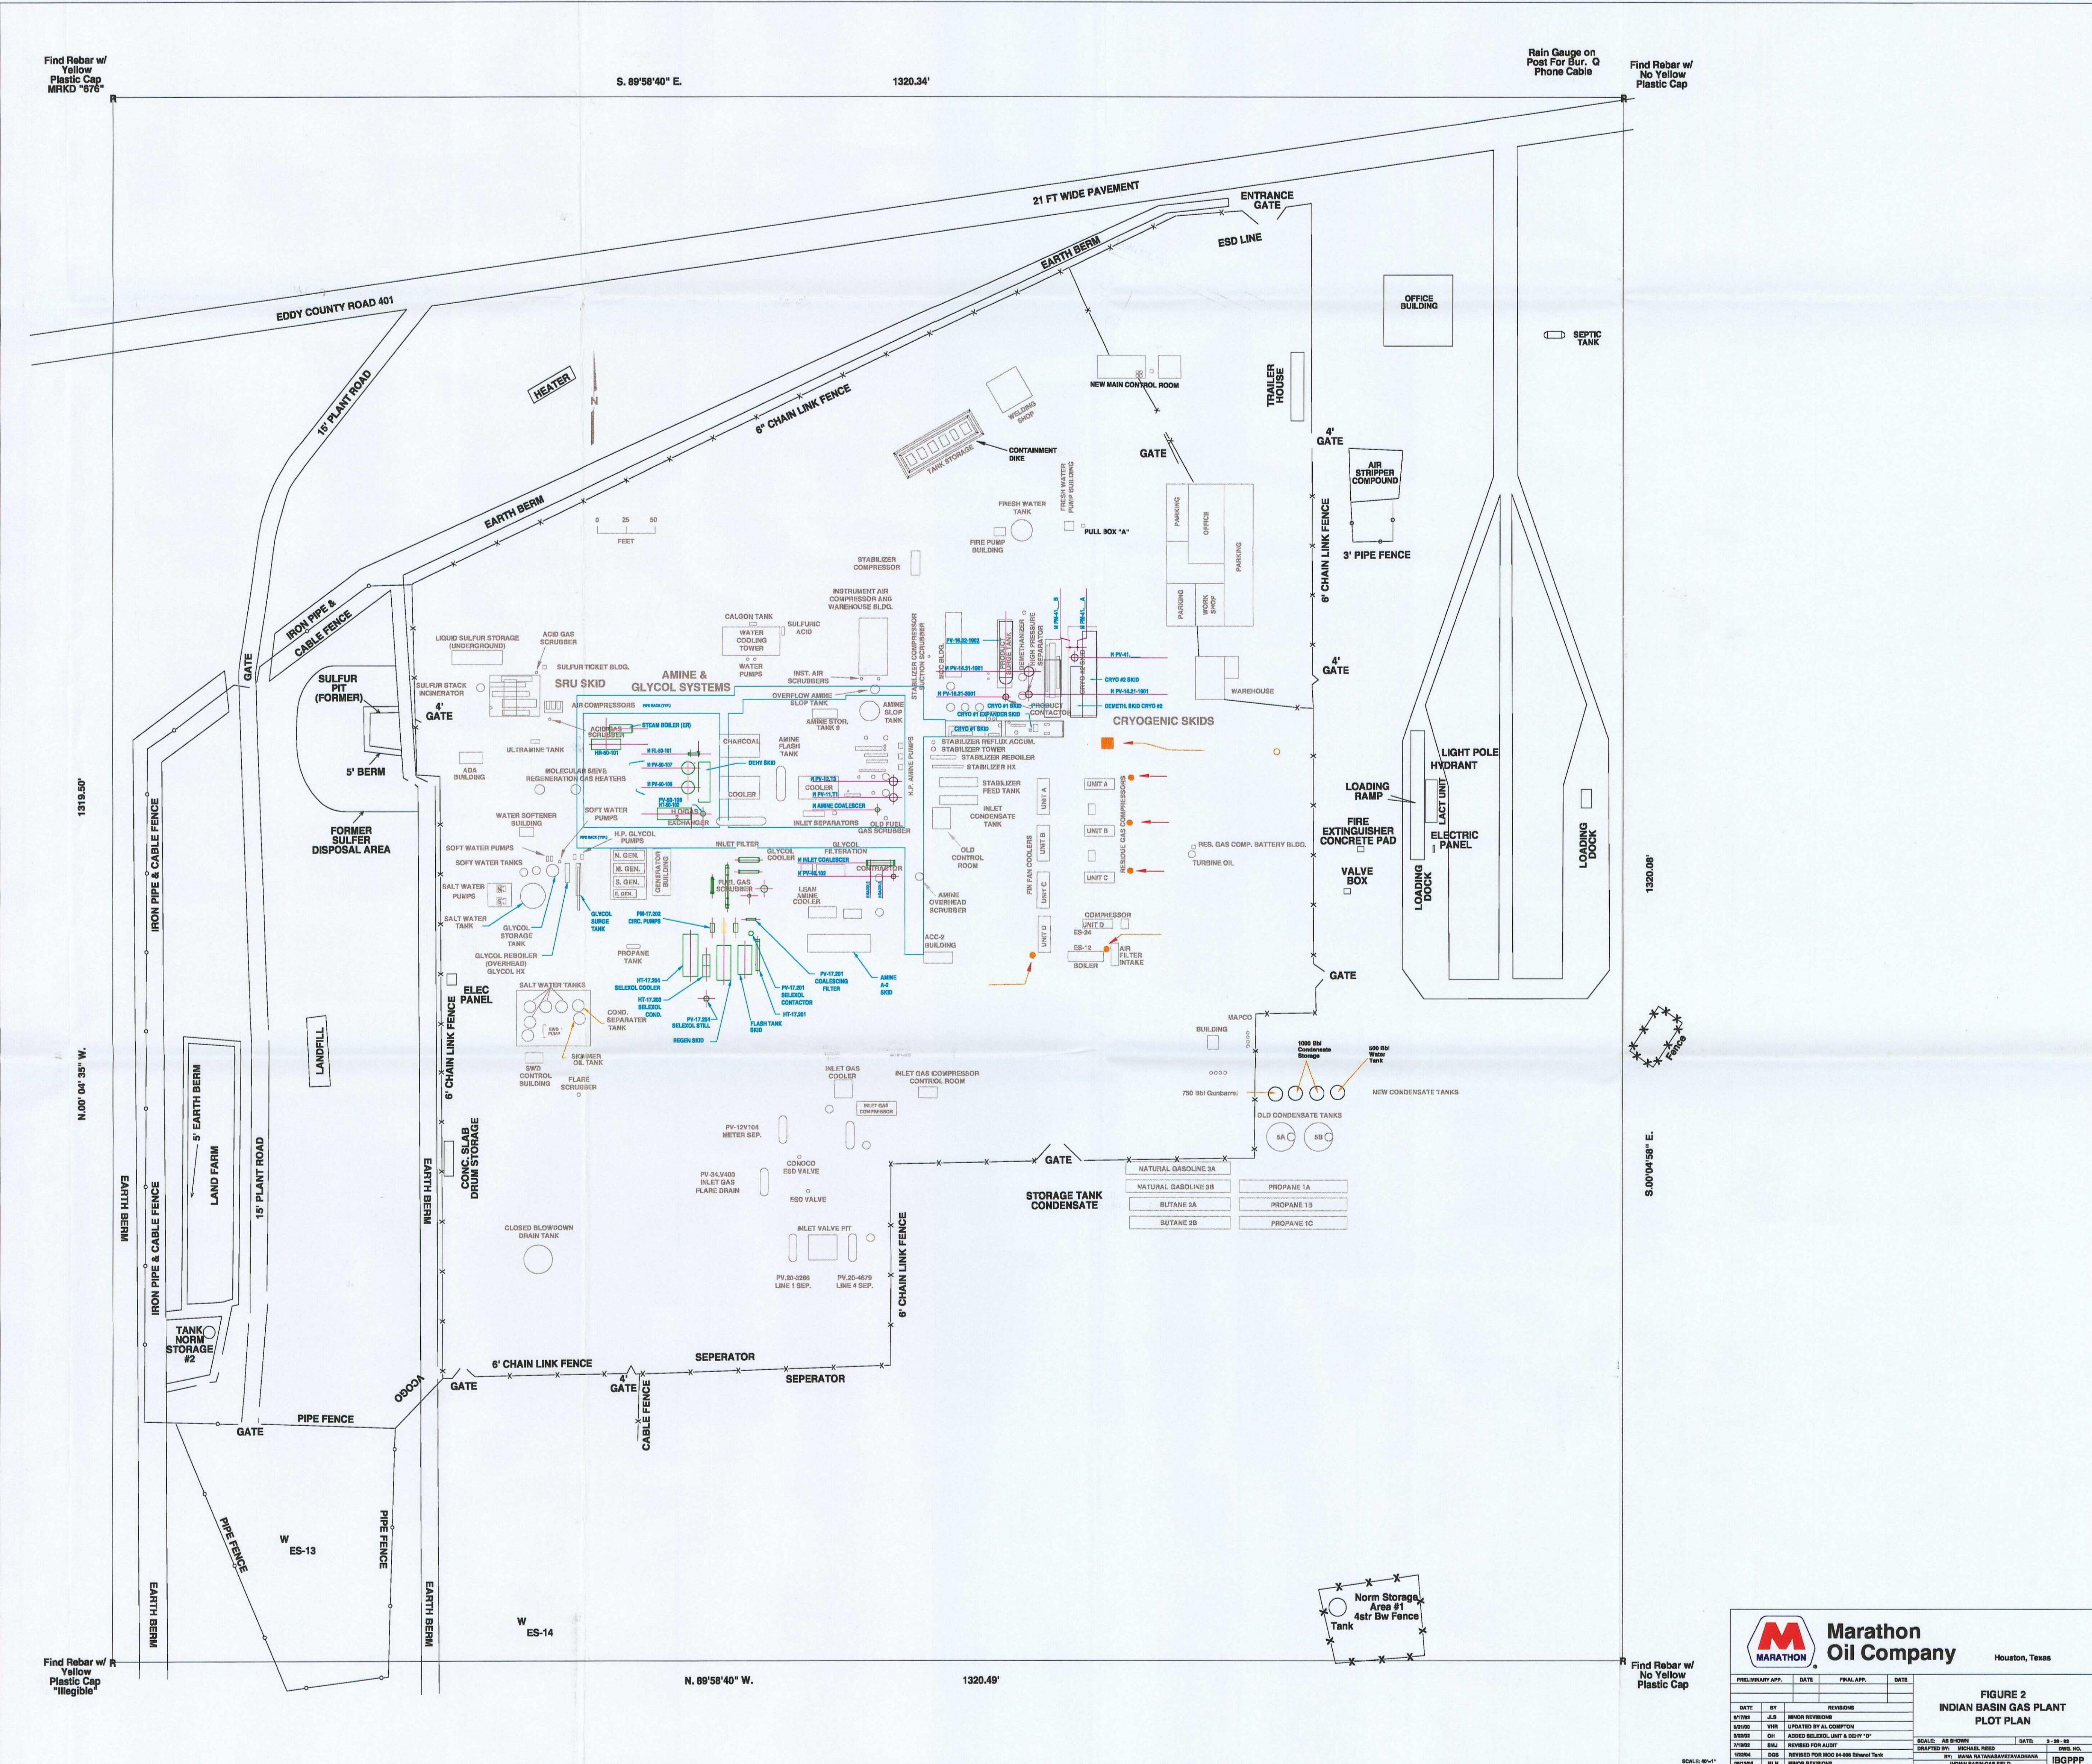

Marathon
Oil Company

Houston, Texas

DATE	BY	REVISION
FIGURE 2
INDIAN BASIN GAS PLANT
PLOT PLAN

SCALE: AS SHOWN
DATE: 3-22-05
DRAWN BY: MICHAEL REED
INDIAN BASIN GAS FIELD
IBGPPP

