


PERMITS, RENEWALS, & MODS Application

2007

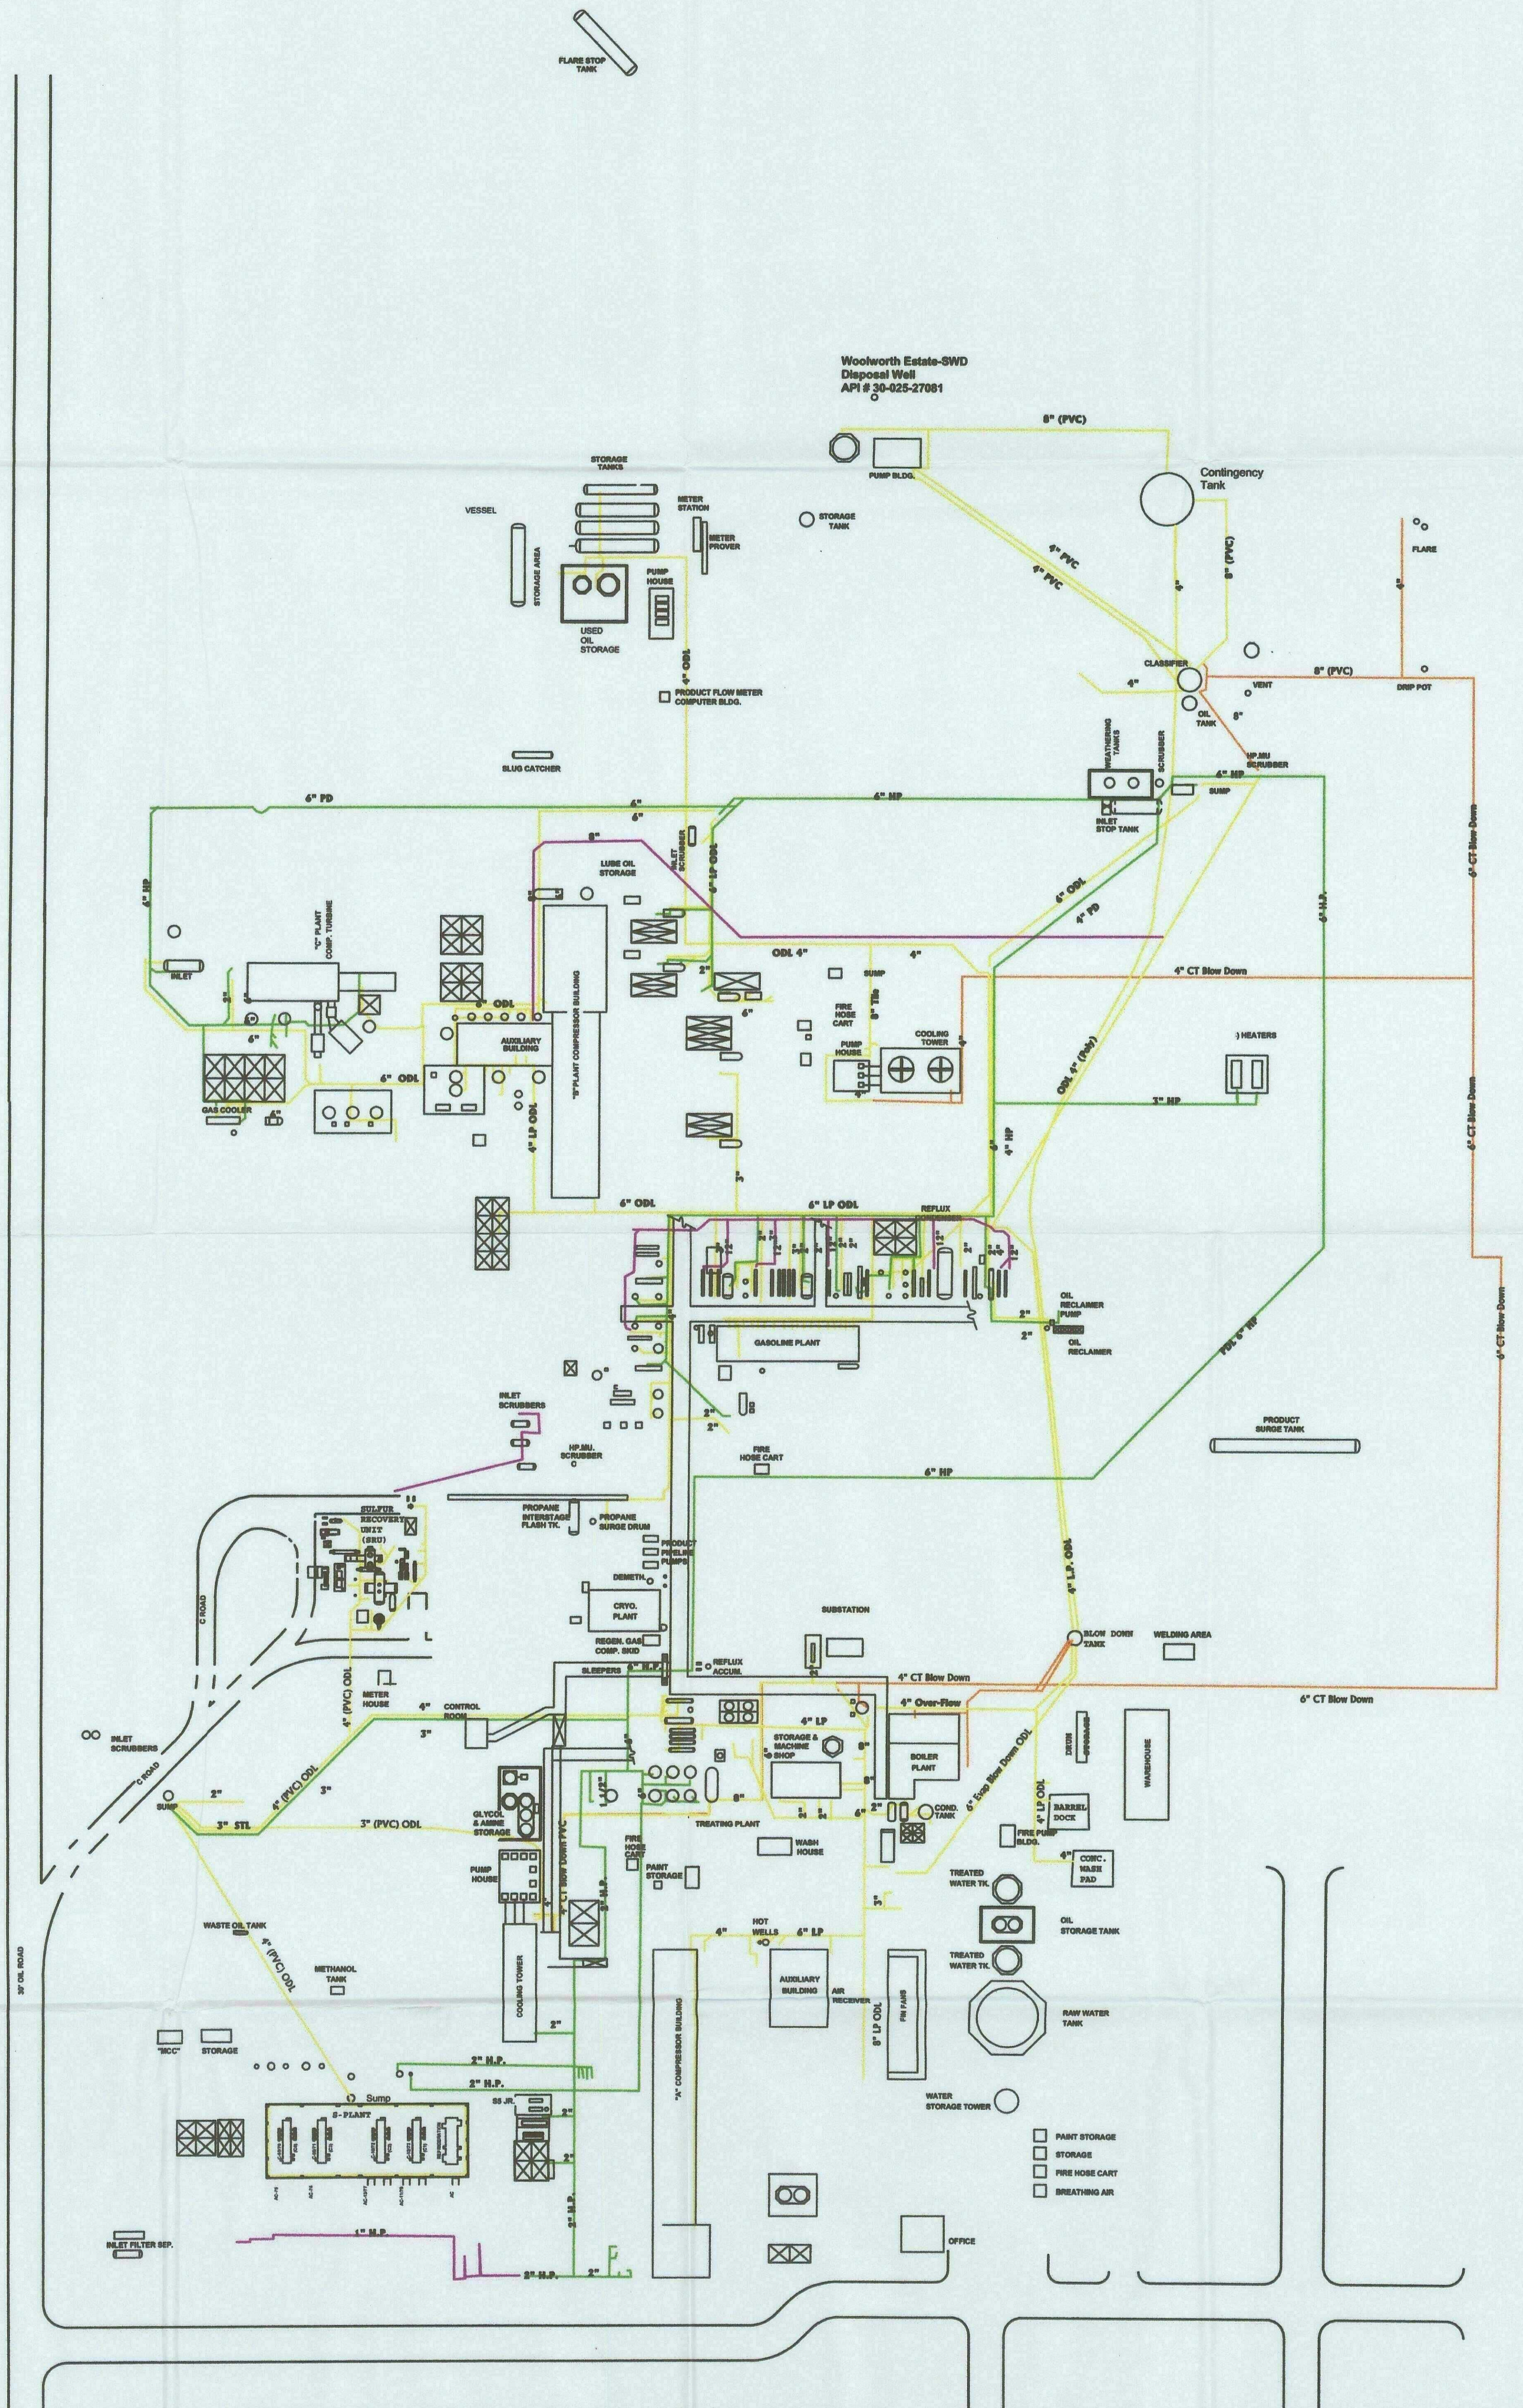

GEOLEX
INCORPORATED


rev. 04/20/07
Drawn: MJS
Reviewed: AAG

PLATE 1. JAL #3 GAS PLANT DRAIN LINE SCHEMATIC (NMOCD DISCHARGE PLAN)

Legend

- ABANDONED LINES
- PRESSURE DRAIN LINES
- OPEN DRAIN LINES
- COOLING TOWER BLOW DOWN LINES

EQUIPMENT/STRUCTURES

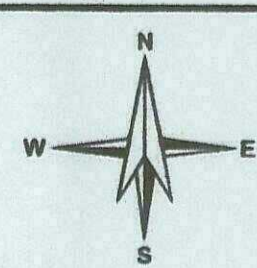

Scale: 100'

Southern Union
Gas Services