
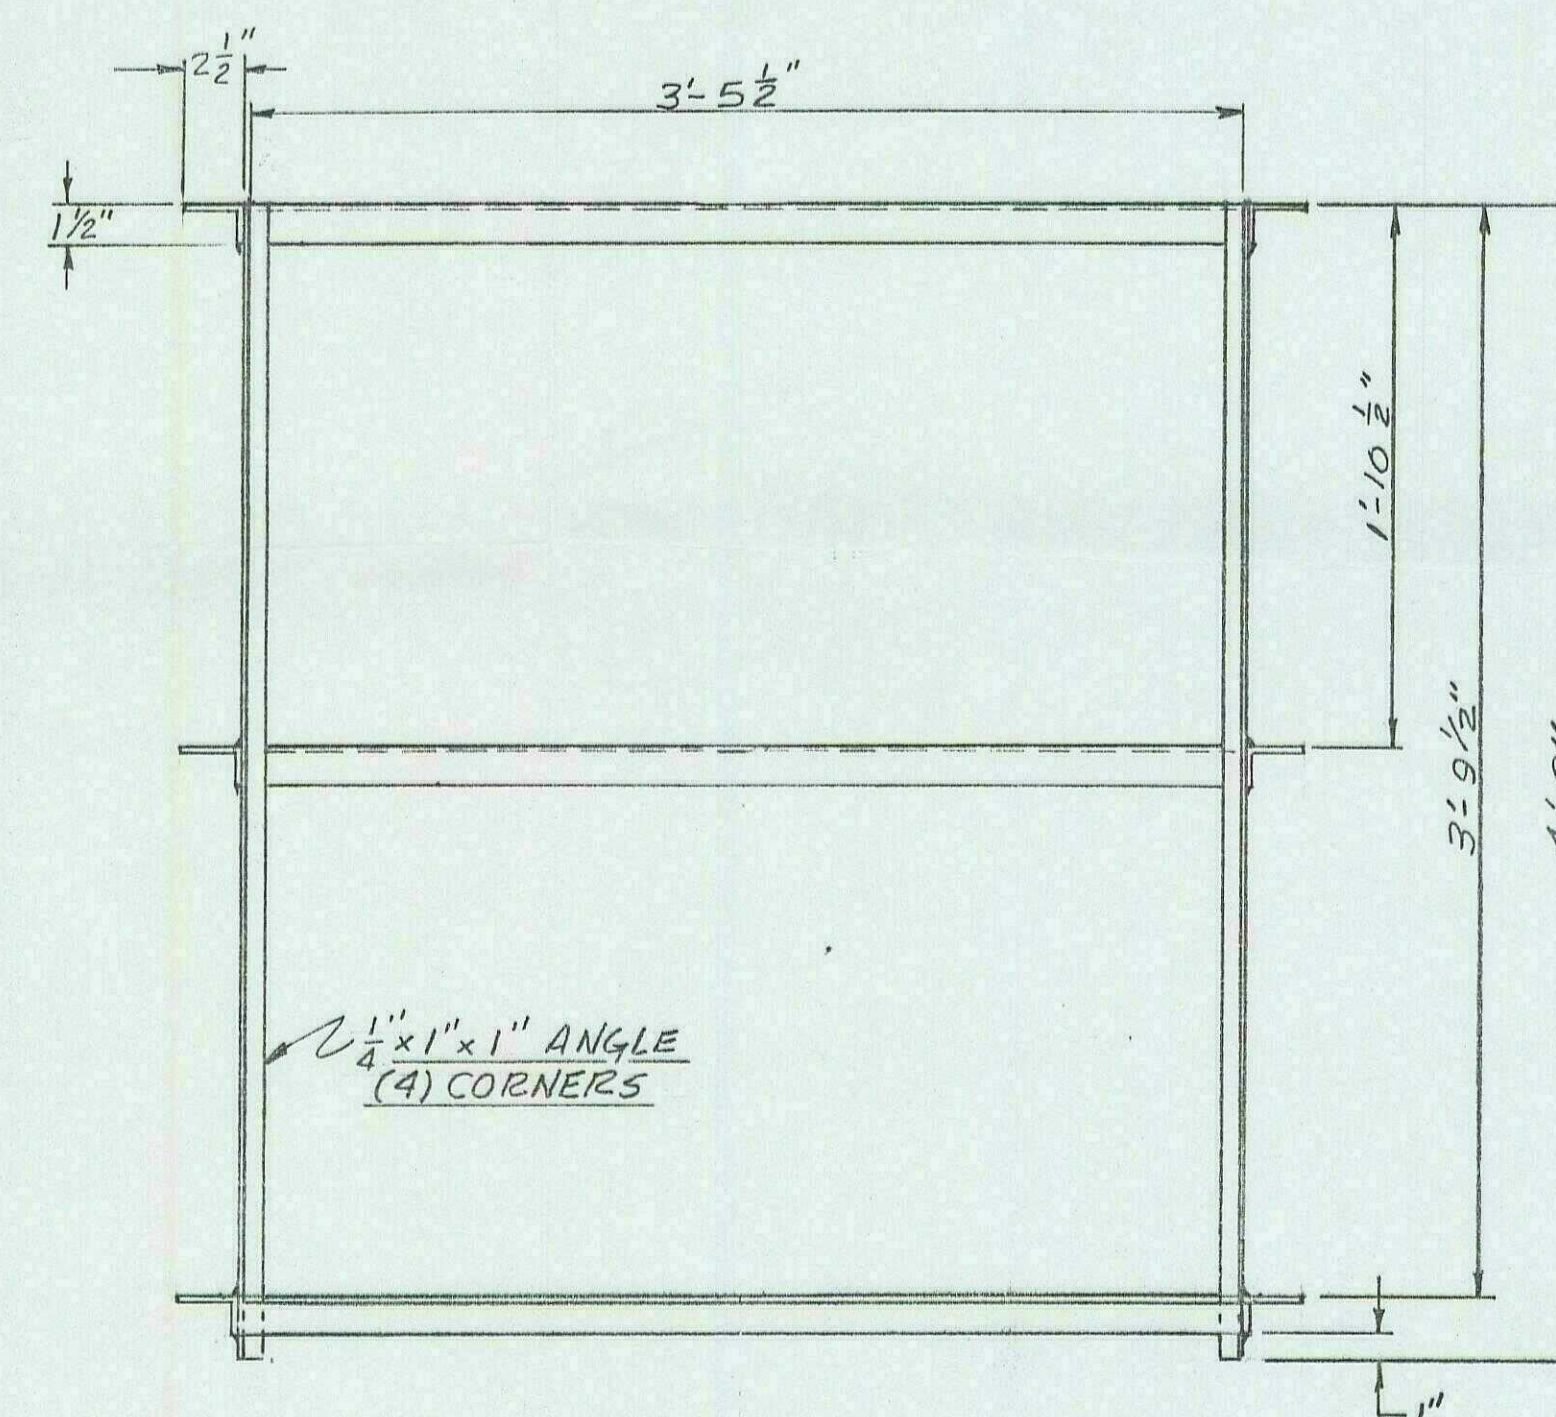



GW - 001

PERMITS,
RENEWALS,
& MODS
APPLICATION
MAPS


March 1984

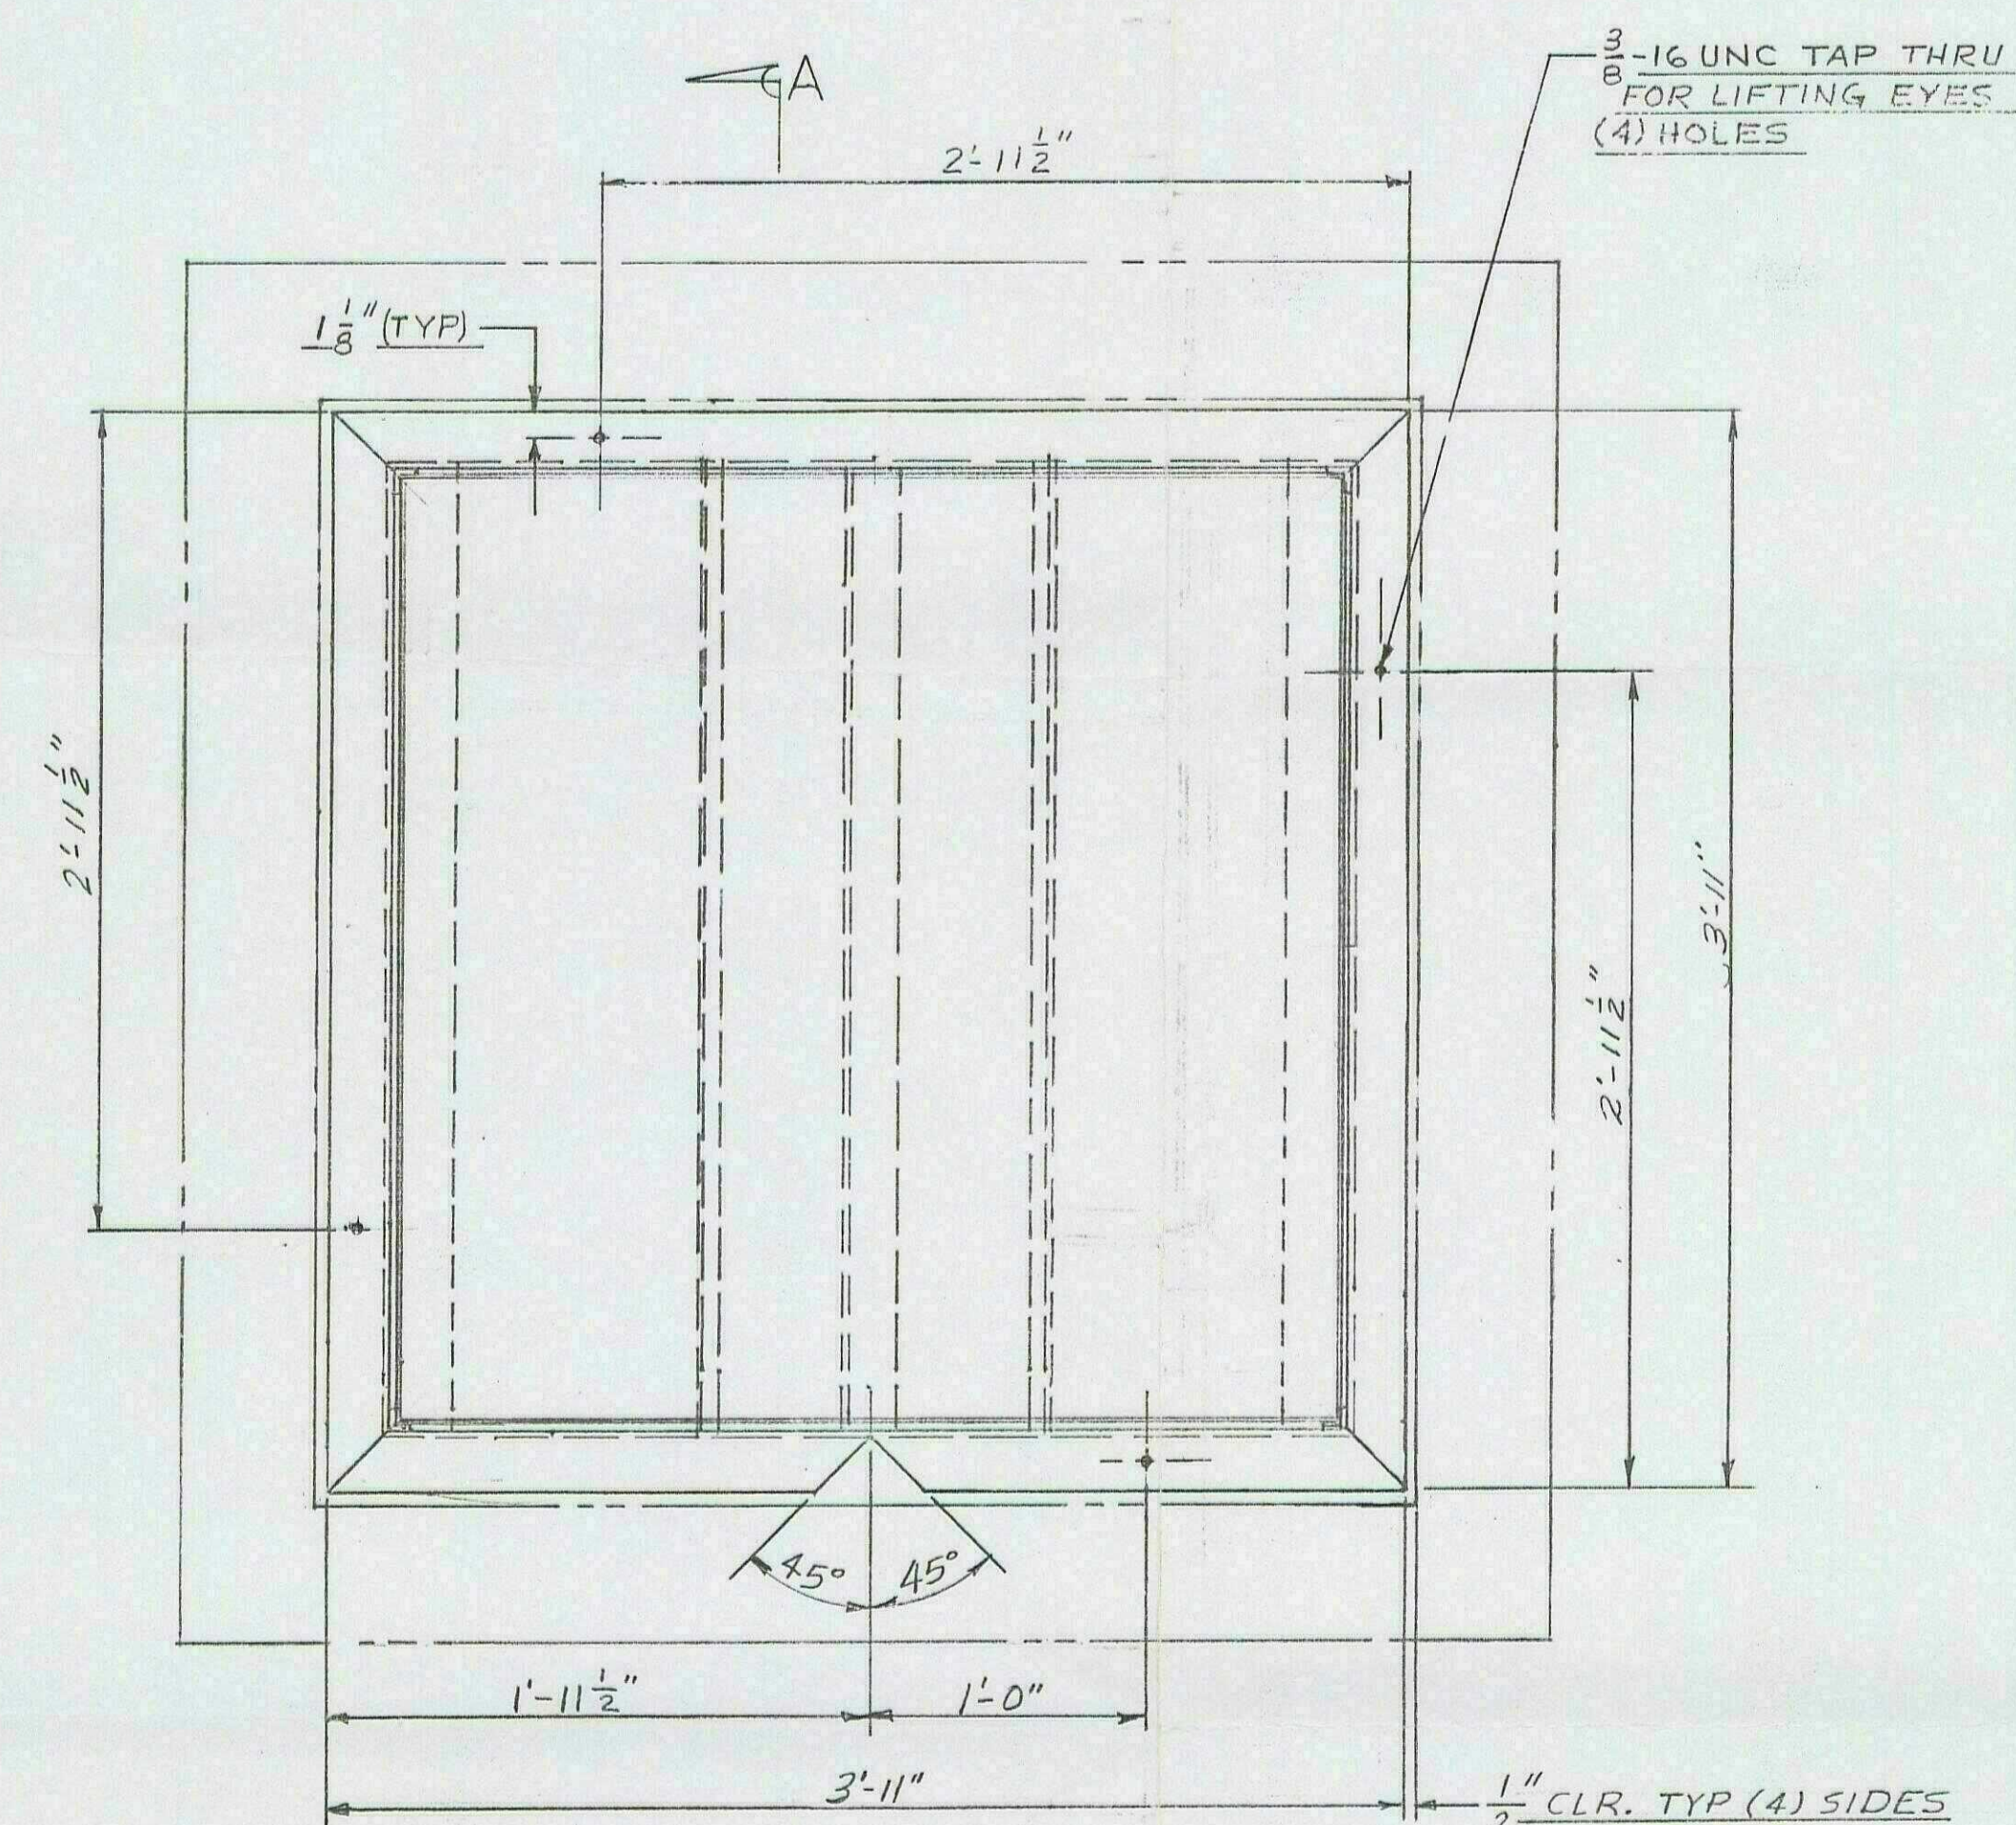



SECTION "A-A"
WELDED CONSTR.

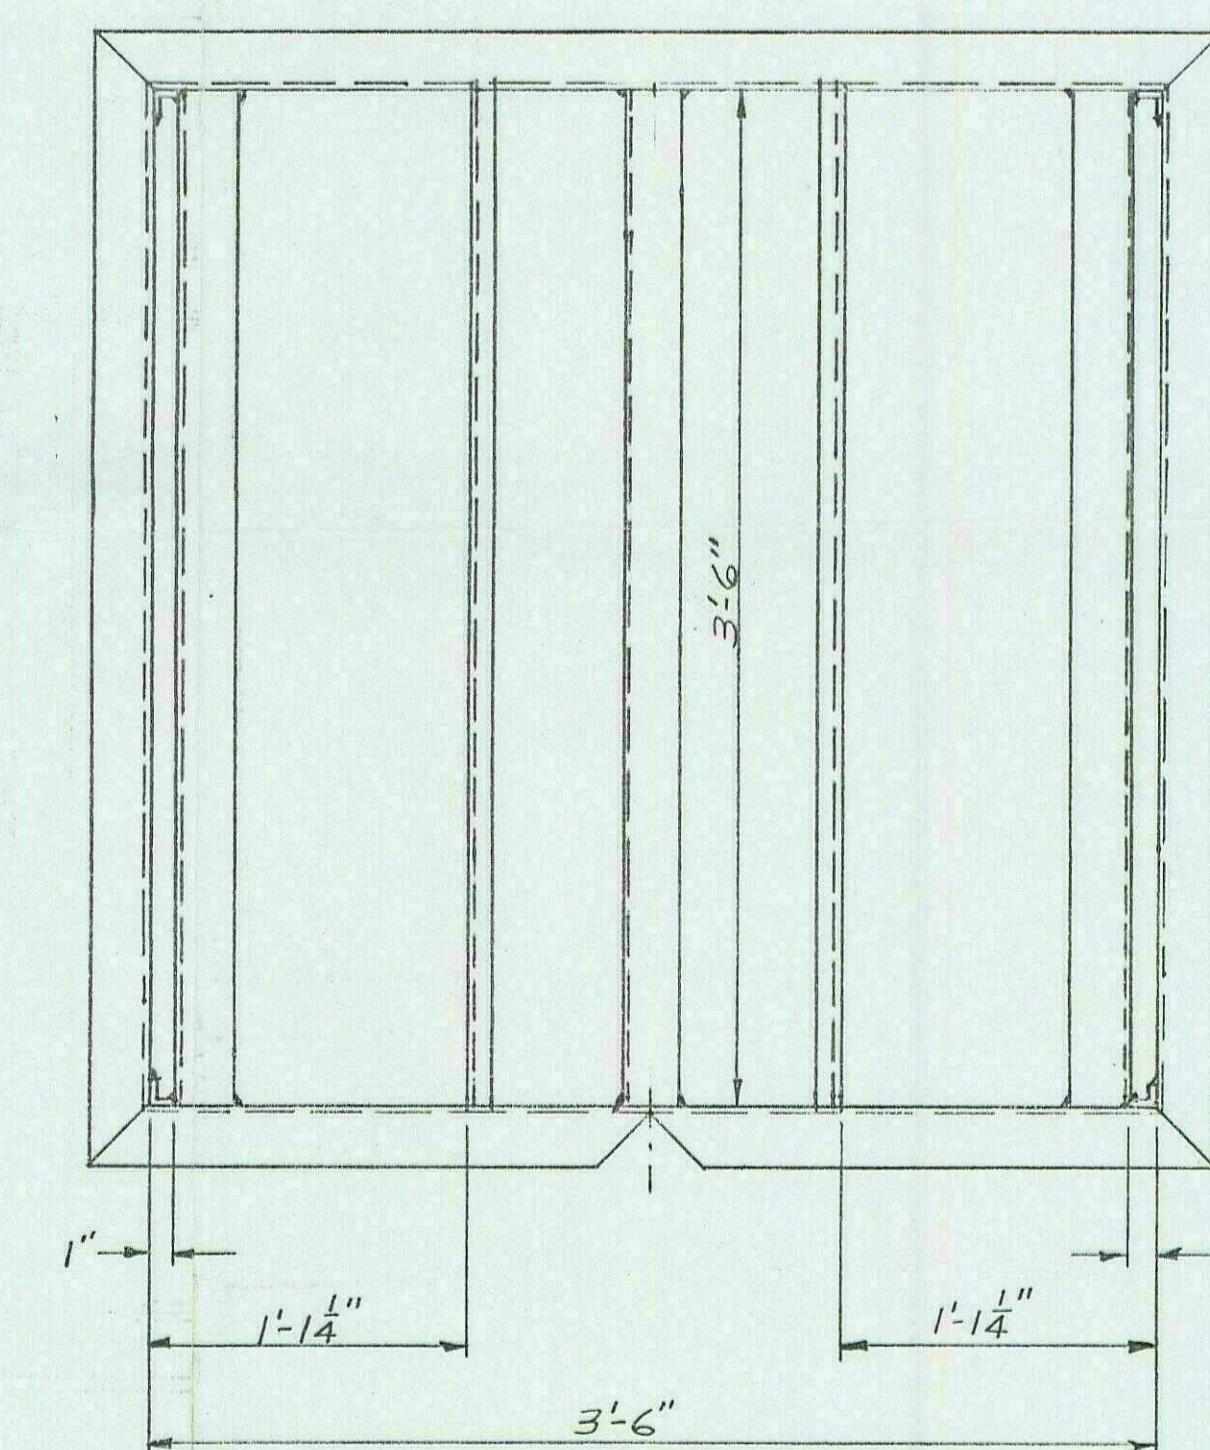


SECTION "B-B"
WELDED CONSTR. C.S.

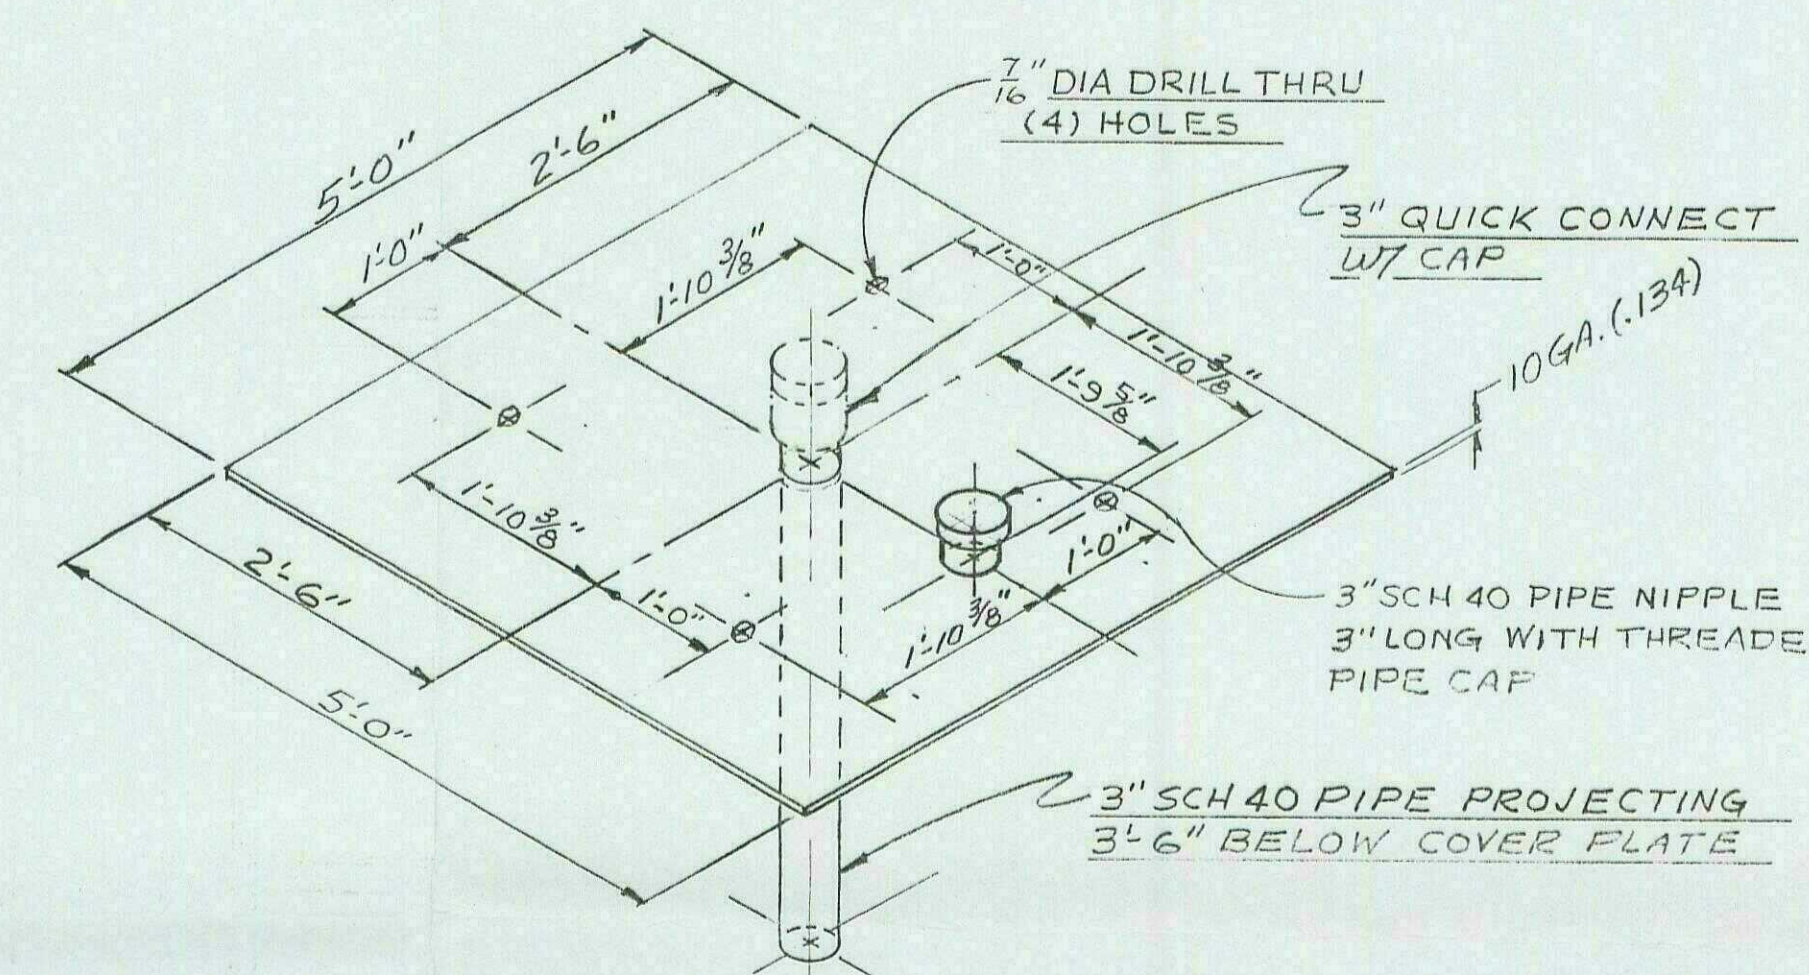

SUMP COVER PLATE
WELDED CONSTR. C.S.

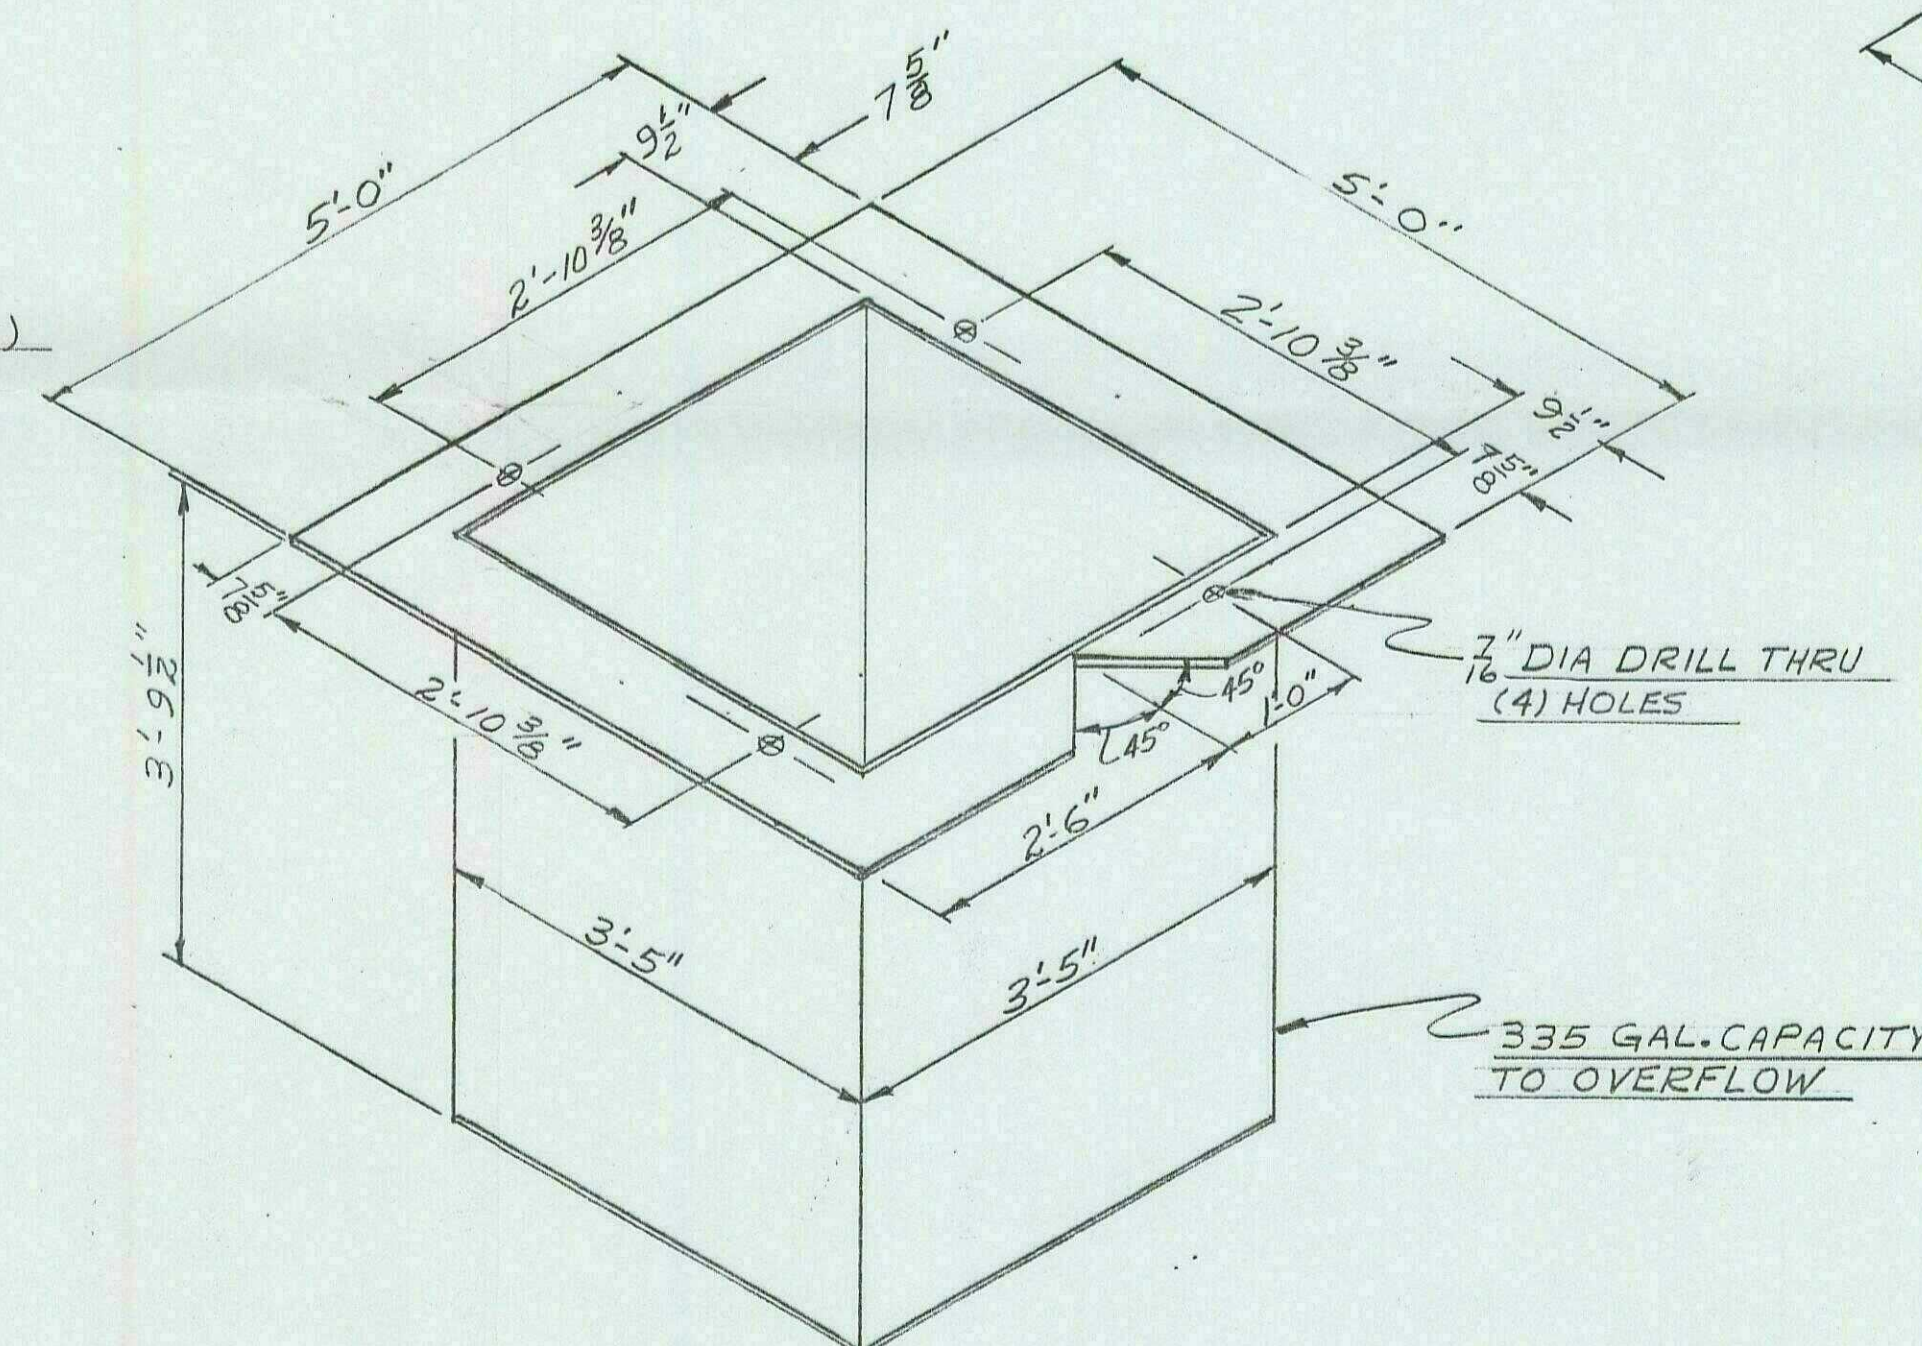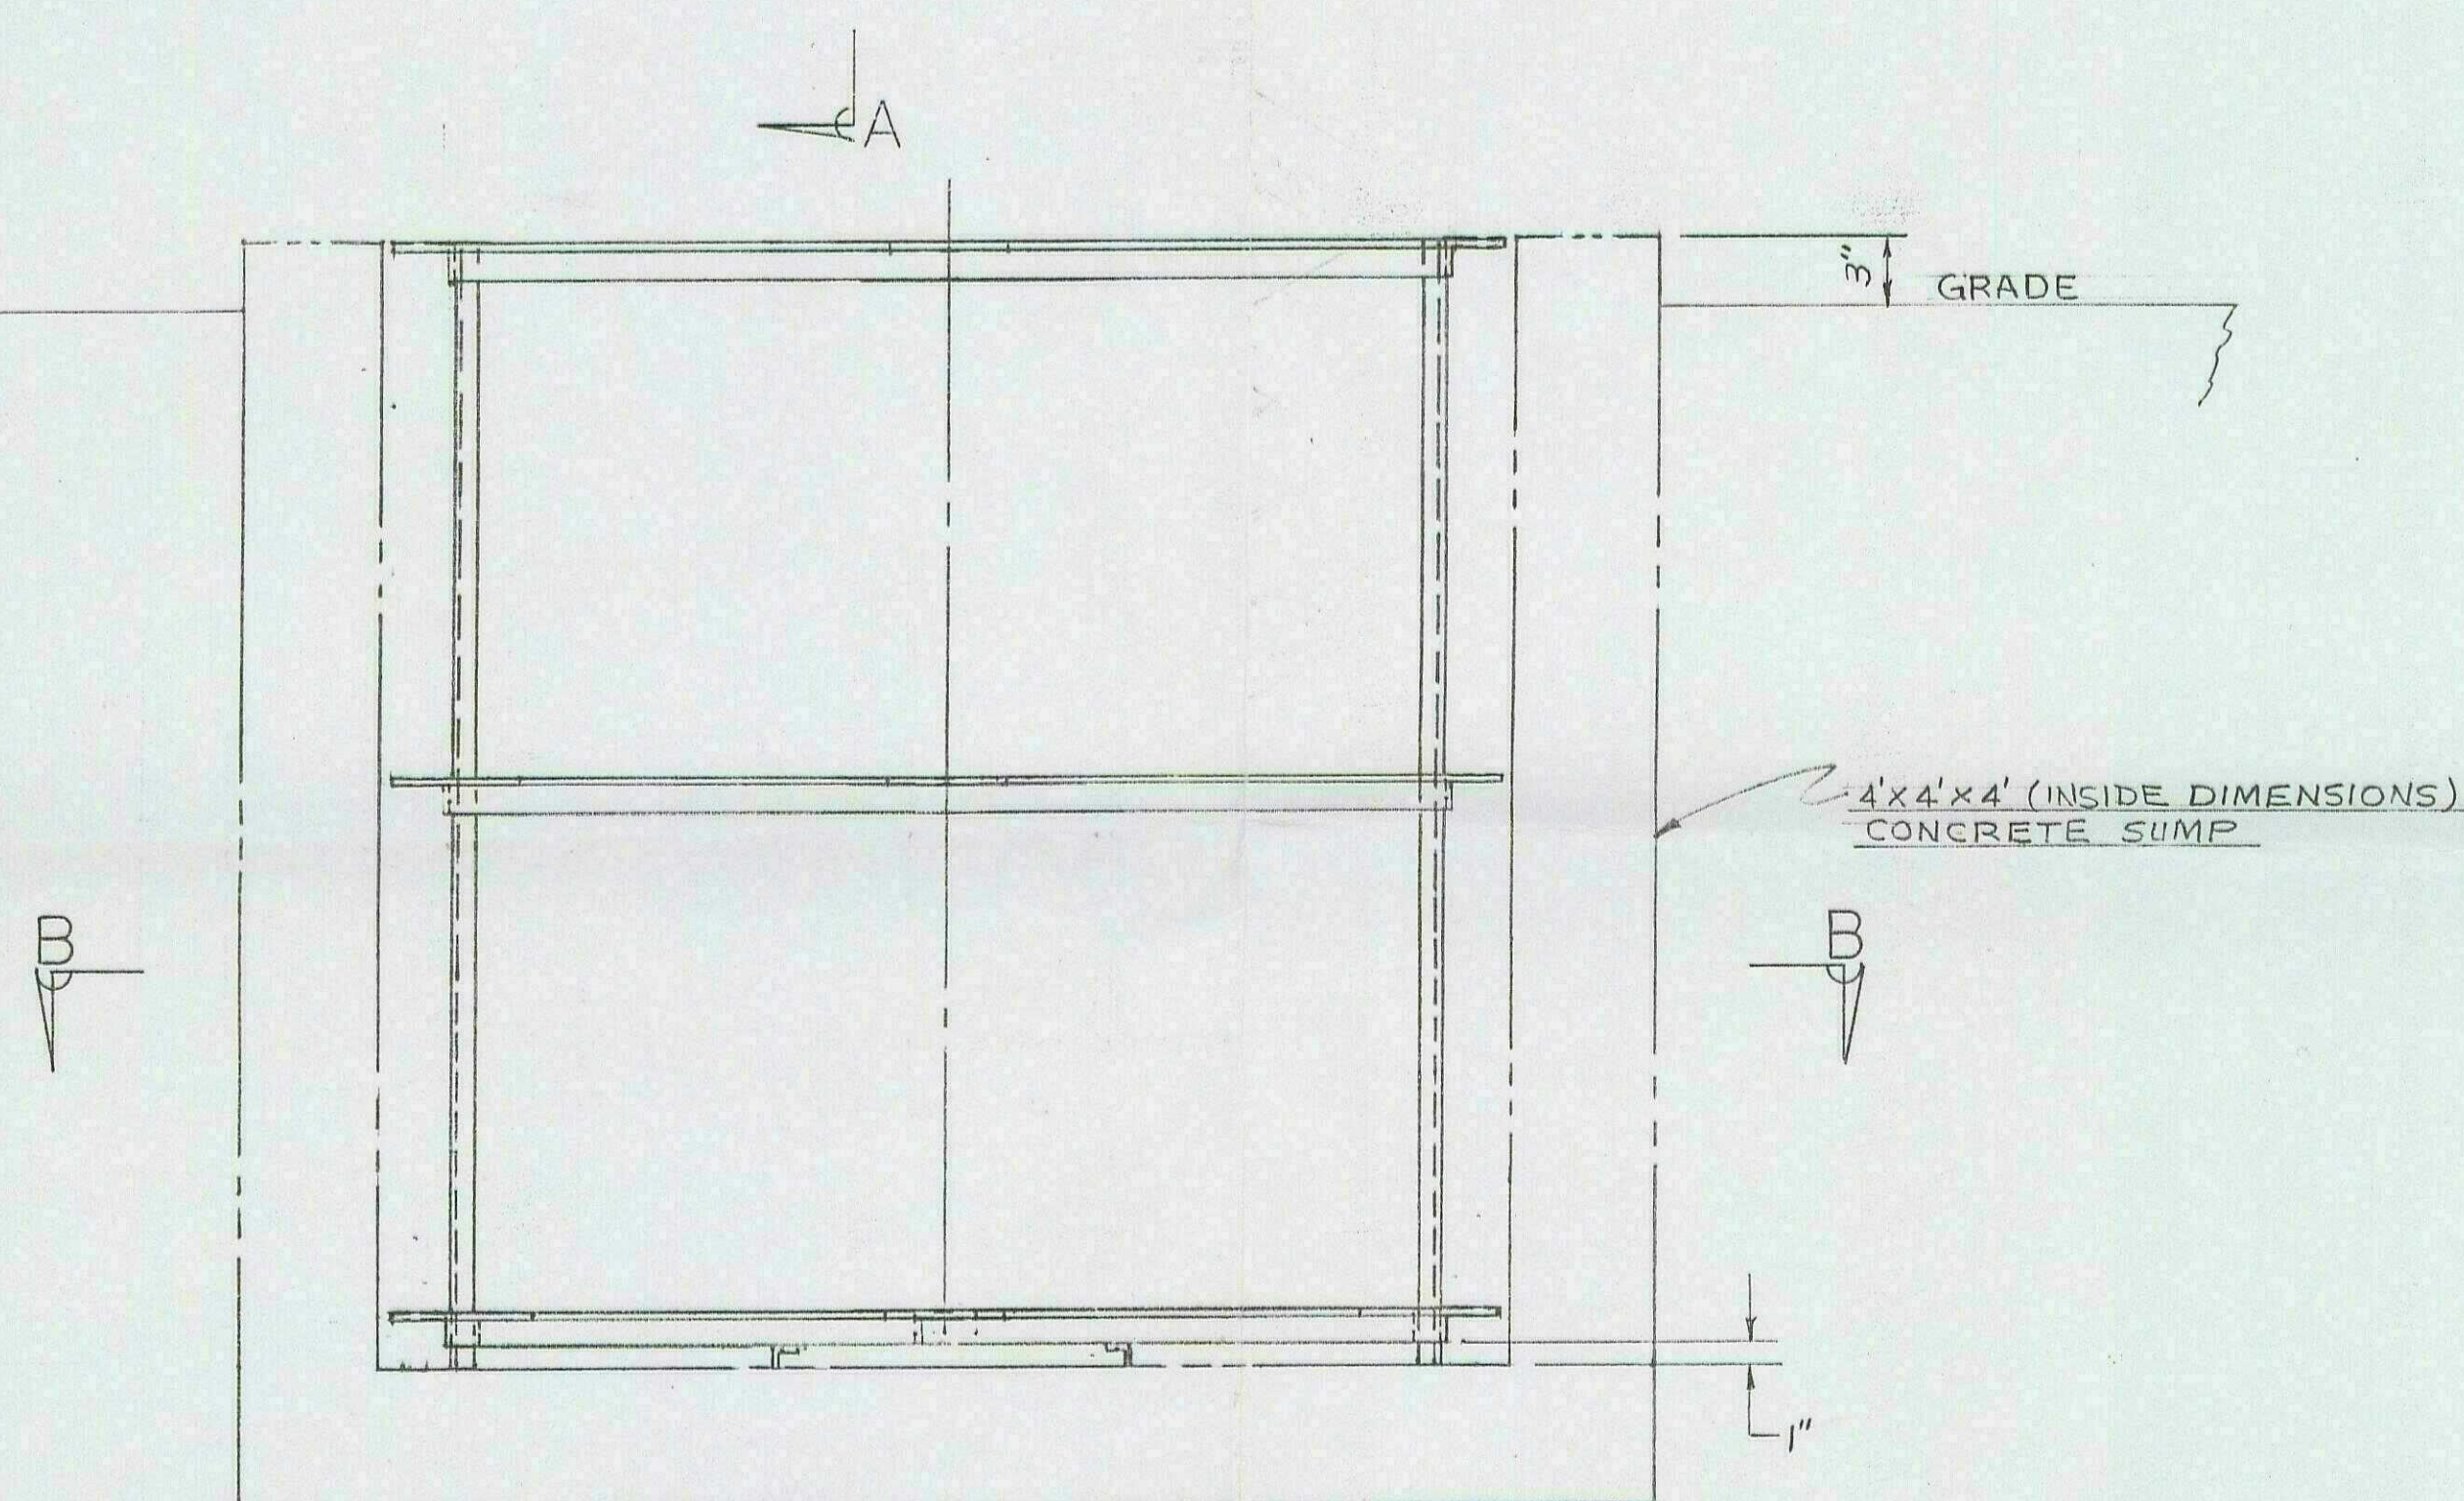

LINER
WELDED CONSTR. 10 GA. (.134)

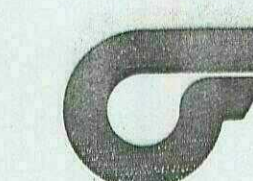 Bloomfield Refining Company
A GARY ENERGY CORPORATION SUBSIDIARY

SUMP LINER & FRAME

DRAWN BY	DATE	SCALE	APPROVED
1-31-90	1/2" = 1'-0"		
CHECKED BY			
DRAWING NUMBER			
D-600-000-001			REV 0

DATE	REVISION	RECORD	DR.	CK.