


GW - 032

# WORK PLANS

## Railroad Lagoon Fan-Out Area Excavation (2) Maps

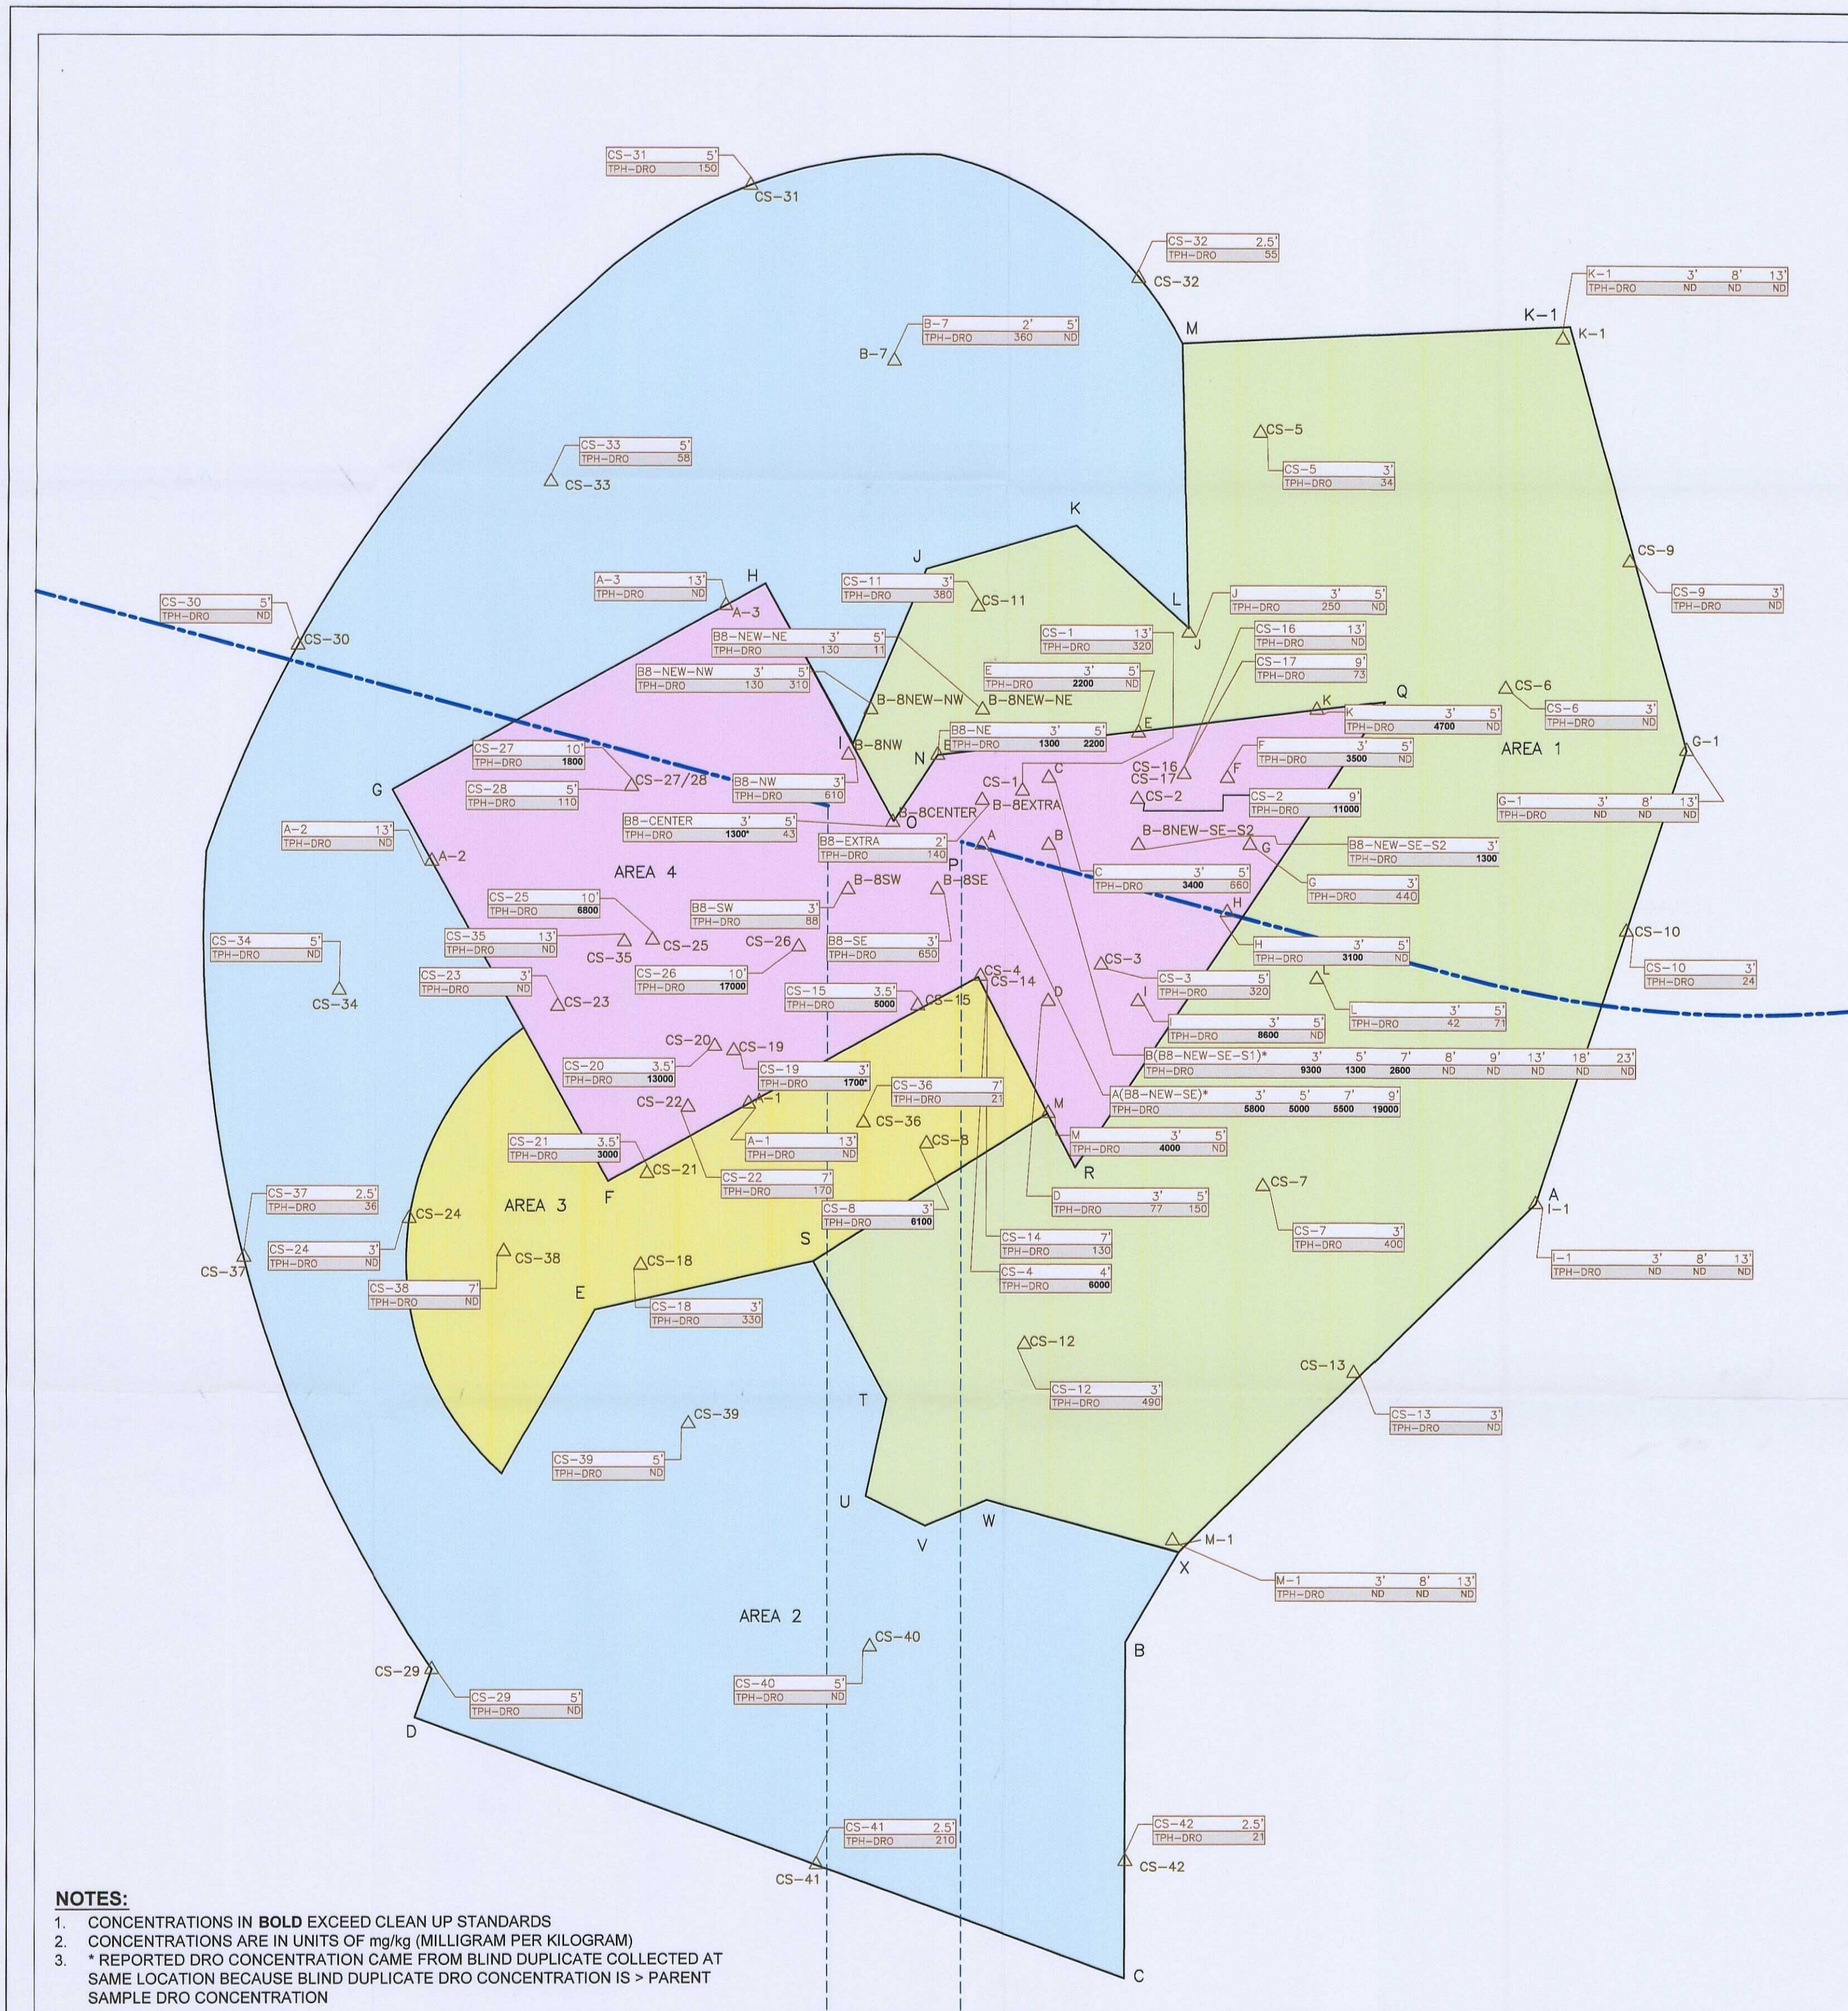

### EXPLANATION

- AREA 1 EXCAVATED TO 3 FEET
- AREA 2 EXCAVATED TO 5 FEET
- AREA 3 EXCAVATED TO 7 FEET
- AREA 4 EXCAVATED TO 13 FEET
- ACTUAL EXCAVATION BOUNDARY
- - - - - OUTFLOW DITCH

- FAN-OUT AREA
- RAILROAD RACK LAGOON
- ND NON DETECT
- \* A(B8-NEW-SE) = MAY EVENT(AUGUST EVENT)
- B(B8-NEW-SE-S1) = MAY EVENT(AUGUST EVENT)
- △ M-1 SAMPLE LOCATION AND DESIGNATION

### CONSTITUENT TABLE EXPLANATION

SAMPLE ID	M-1	3'	8'	13'	SAMPLE DEPTH
TOTAL PETROLEUM HYDROCARBONS	TPH-DRO	ND	ND	ND	CONCENTRATION
AS DIESEL RANGE ORGANICS					

**Trihydro**  
CORPORATION  
1252 Commerce Drive  
Laramie, Wyoming 82070  
www.trihydro.com  
(P) 307/745.7474 (F) 307/745.7729

### FIGURE 5

#### RAILROAD RACK LAGOON OVERFLOW DITCH B-8 FINAL EXCAVATION AREAS AND DRO RESULTS

**WESTERN REFINING  
GALLUP REFINERY  
GALLUP, NEW MEXICO**

Drawn By: REP Checked By: GP Scale: AS SHOWN Date: 8/30/2010 File: 697-SOIL-SAMPAREA-201008