

OPERATOR: Turner and De Vito

API#

WELL: De Vito Federal # 1


LOCATION: O-12-23-25

SURFACE CSG- HOLE SIZE ?" CSG. SIZE 8.0" SET @ 451' SX. CMT. 5 TOC. Est. 393'

INT.CSG- HOLE SIZE " CSG. SIZE " SET @ ' SX. CMT. TOC.

LONG STRING- HOLE SIZE ?? CSG. SIZE 7" SET @ 1533' SX. CMT. 0 TOC. N/A

Purposed P&A Procedure

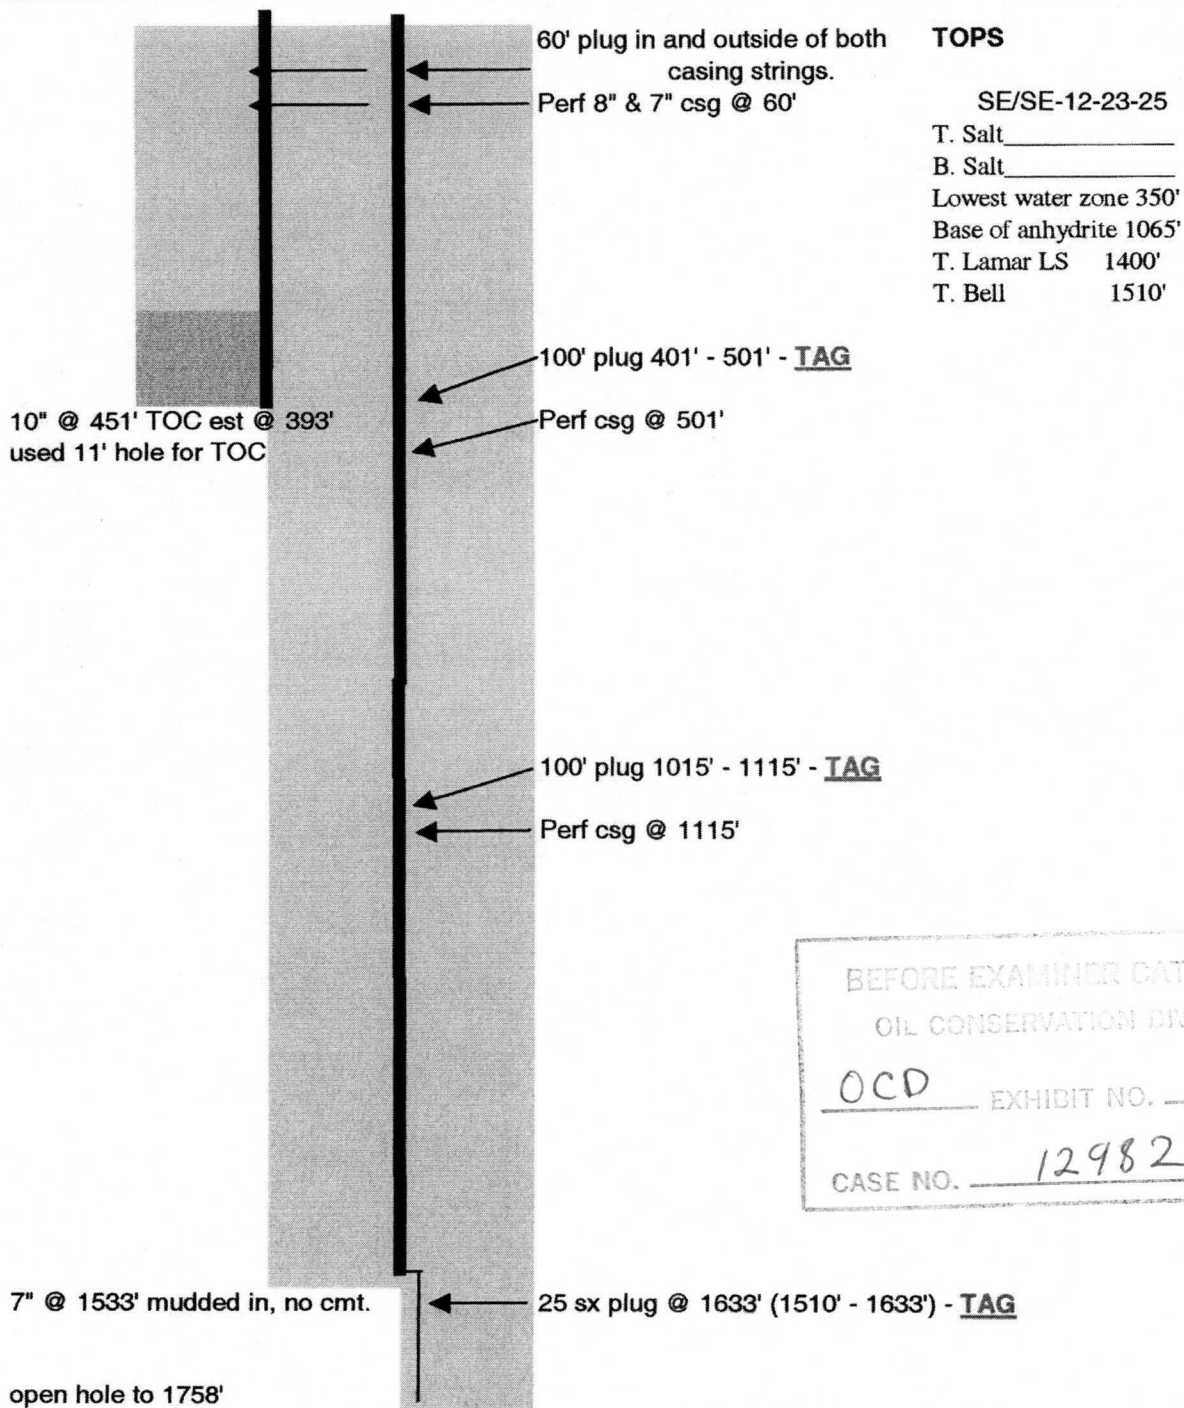

BEFORE EXAMINER CATANACH

OIL CONSERVATION DIVISION

OCD EXHIDIT NO. 6

CASE NO. 12982