


Wellbore Schematic
H. M. Britt No. 2
Lower Eumont Replacement Well
660' FNL & 1980' FWL (Unit C)
Section 7, T-20-S, R-37-E

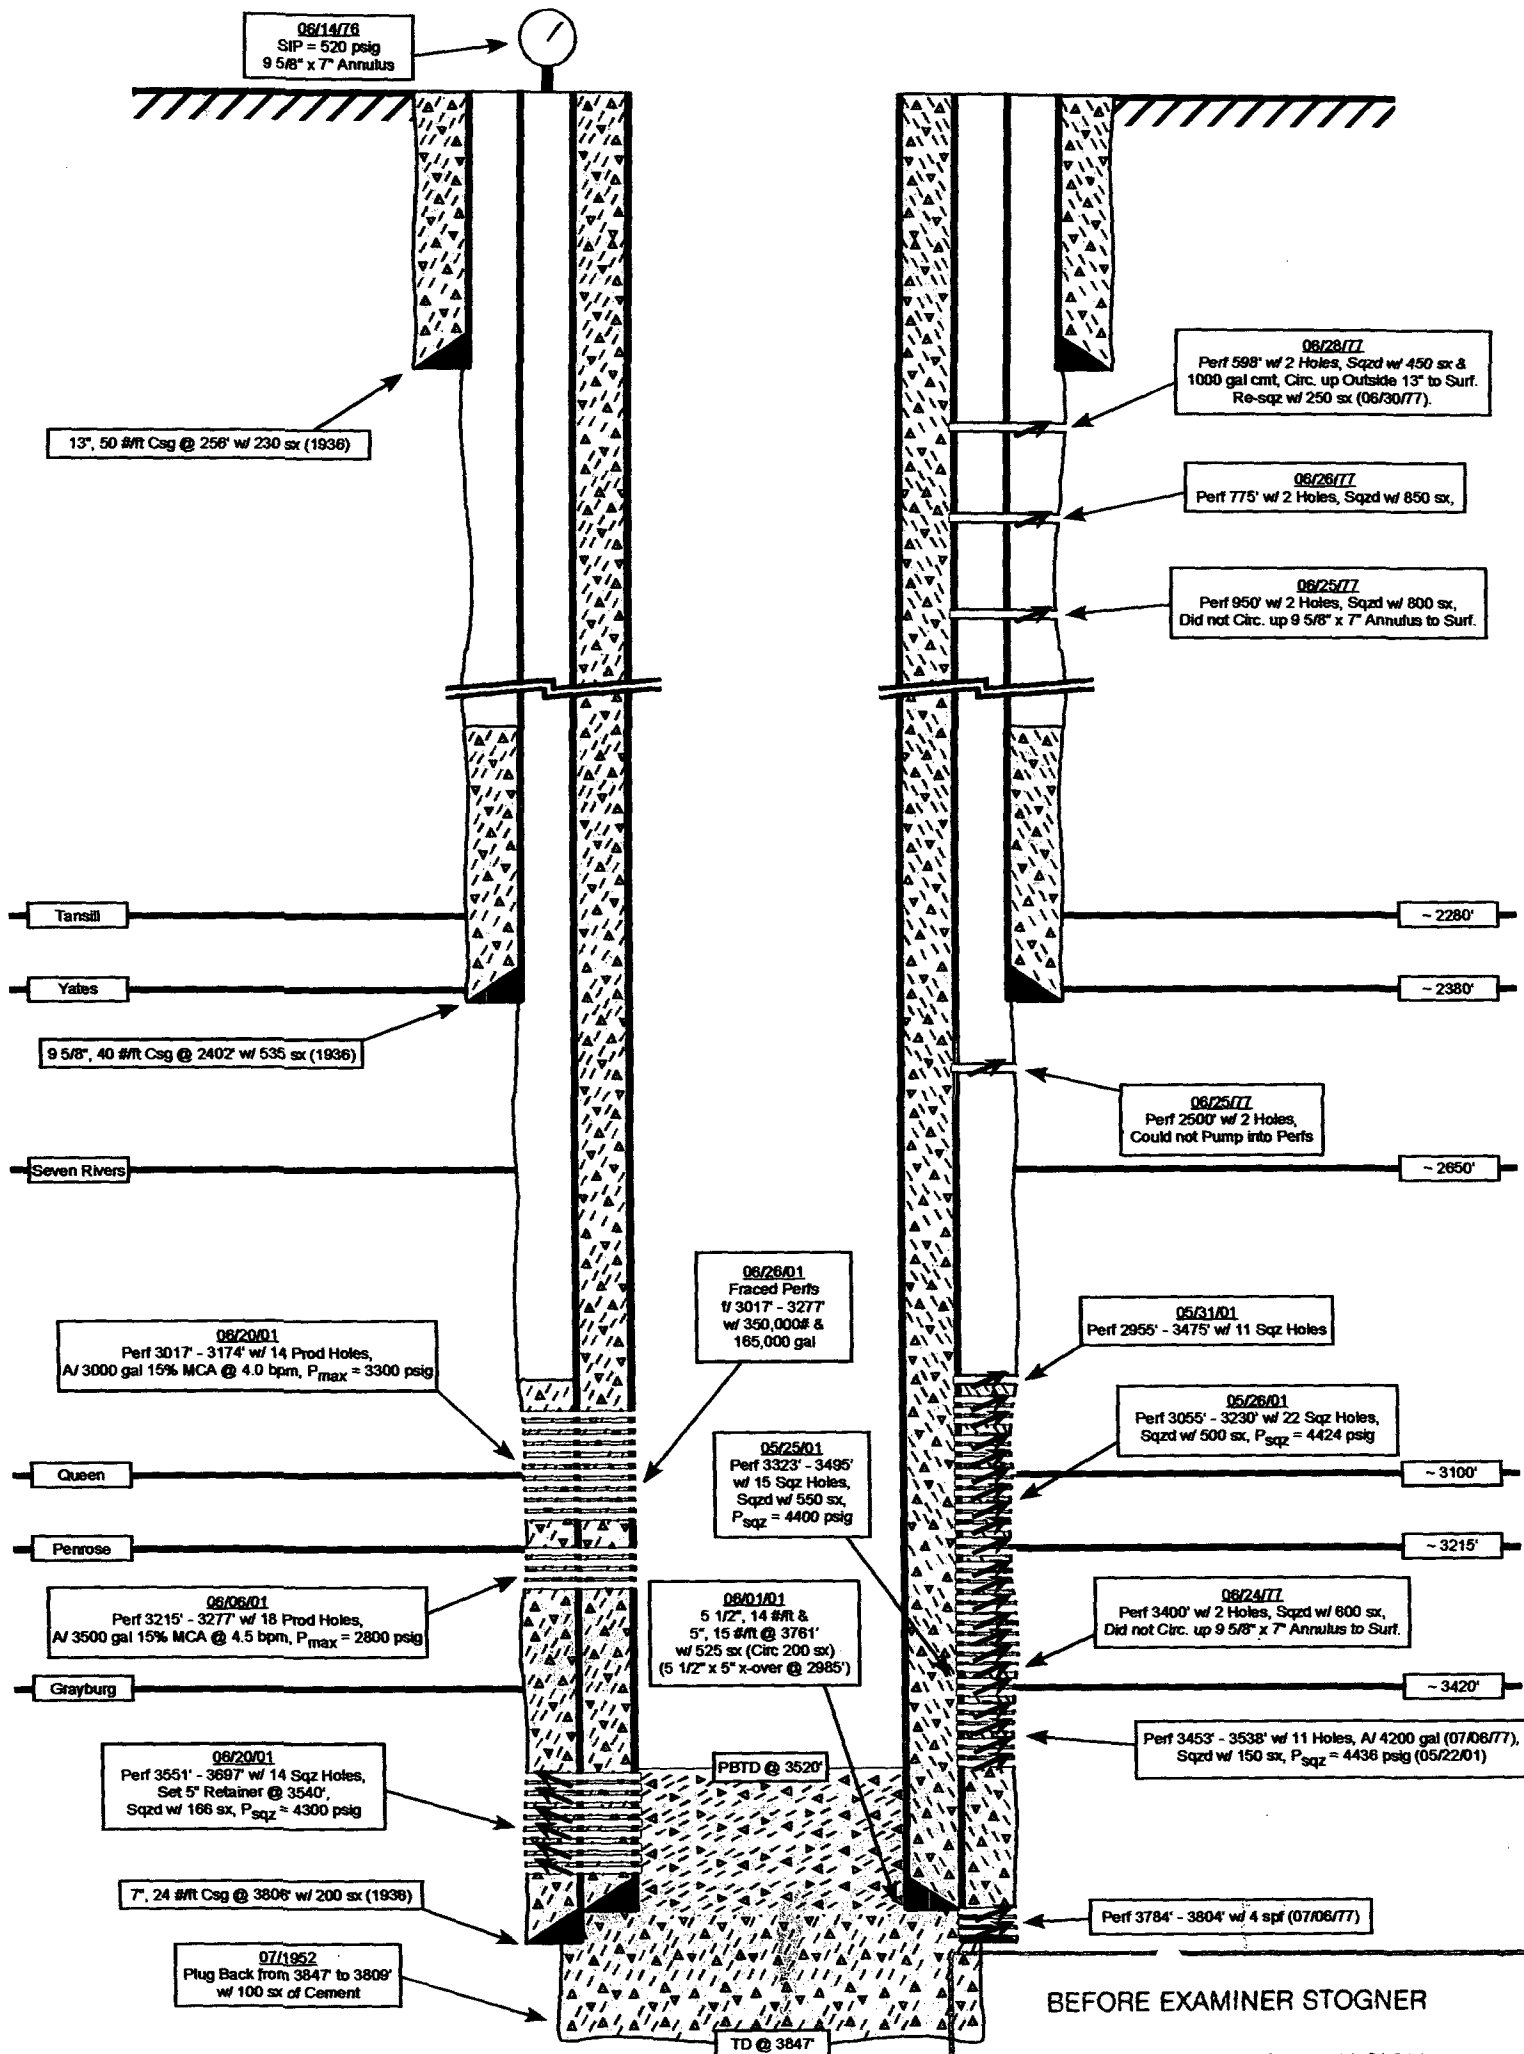


BEFORE EXAMINER STOGNER

OIL CONSERVATION DIVISION

Hartman EXHIBIT NO. 7
CASE NO. 13050

Wellbore Schematic
H. M. Britt No. 12
Upper Eumont Well
330' FNL & 2281' FWL (Unit C)
Section 7, T-20-S, R-37-E

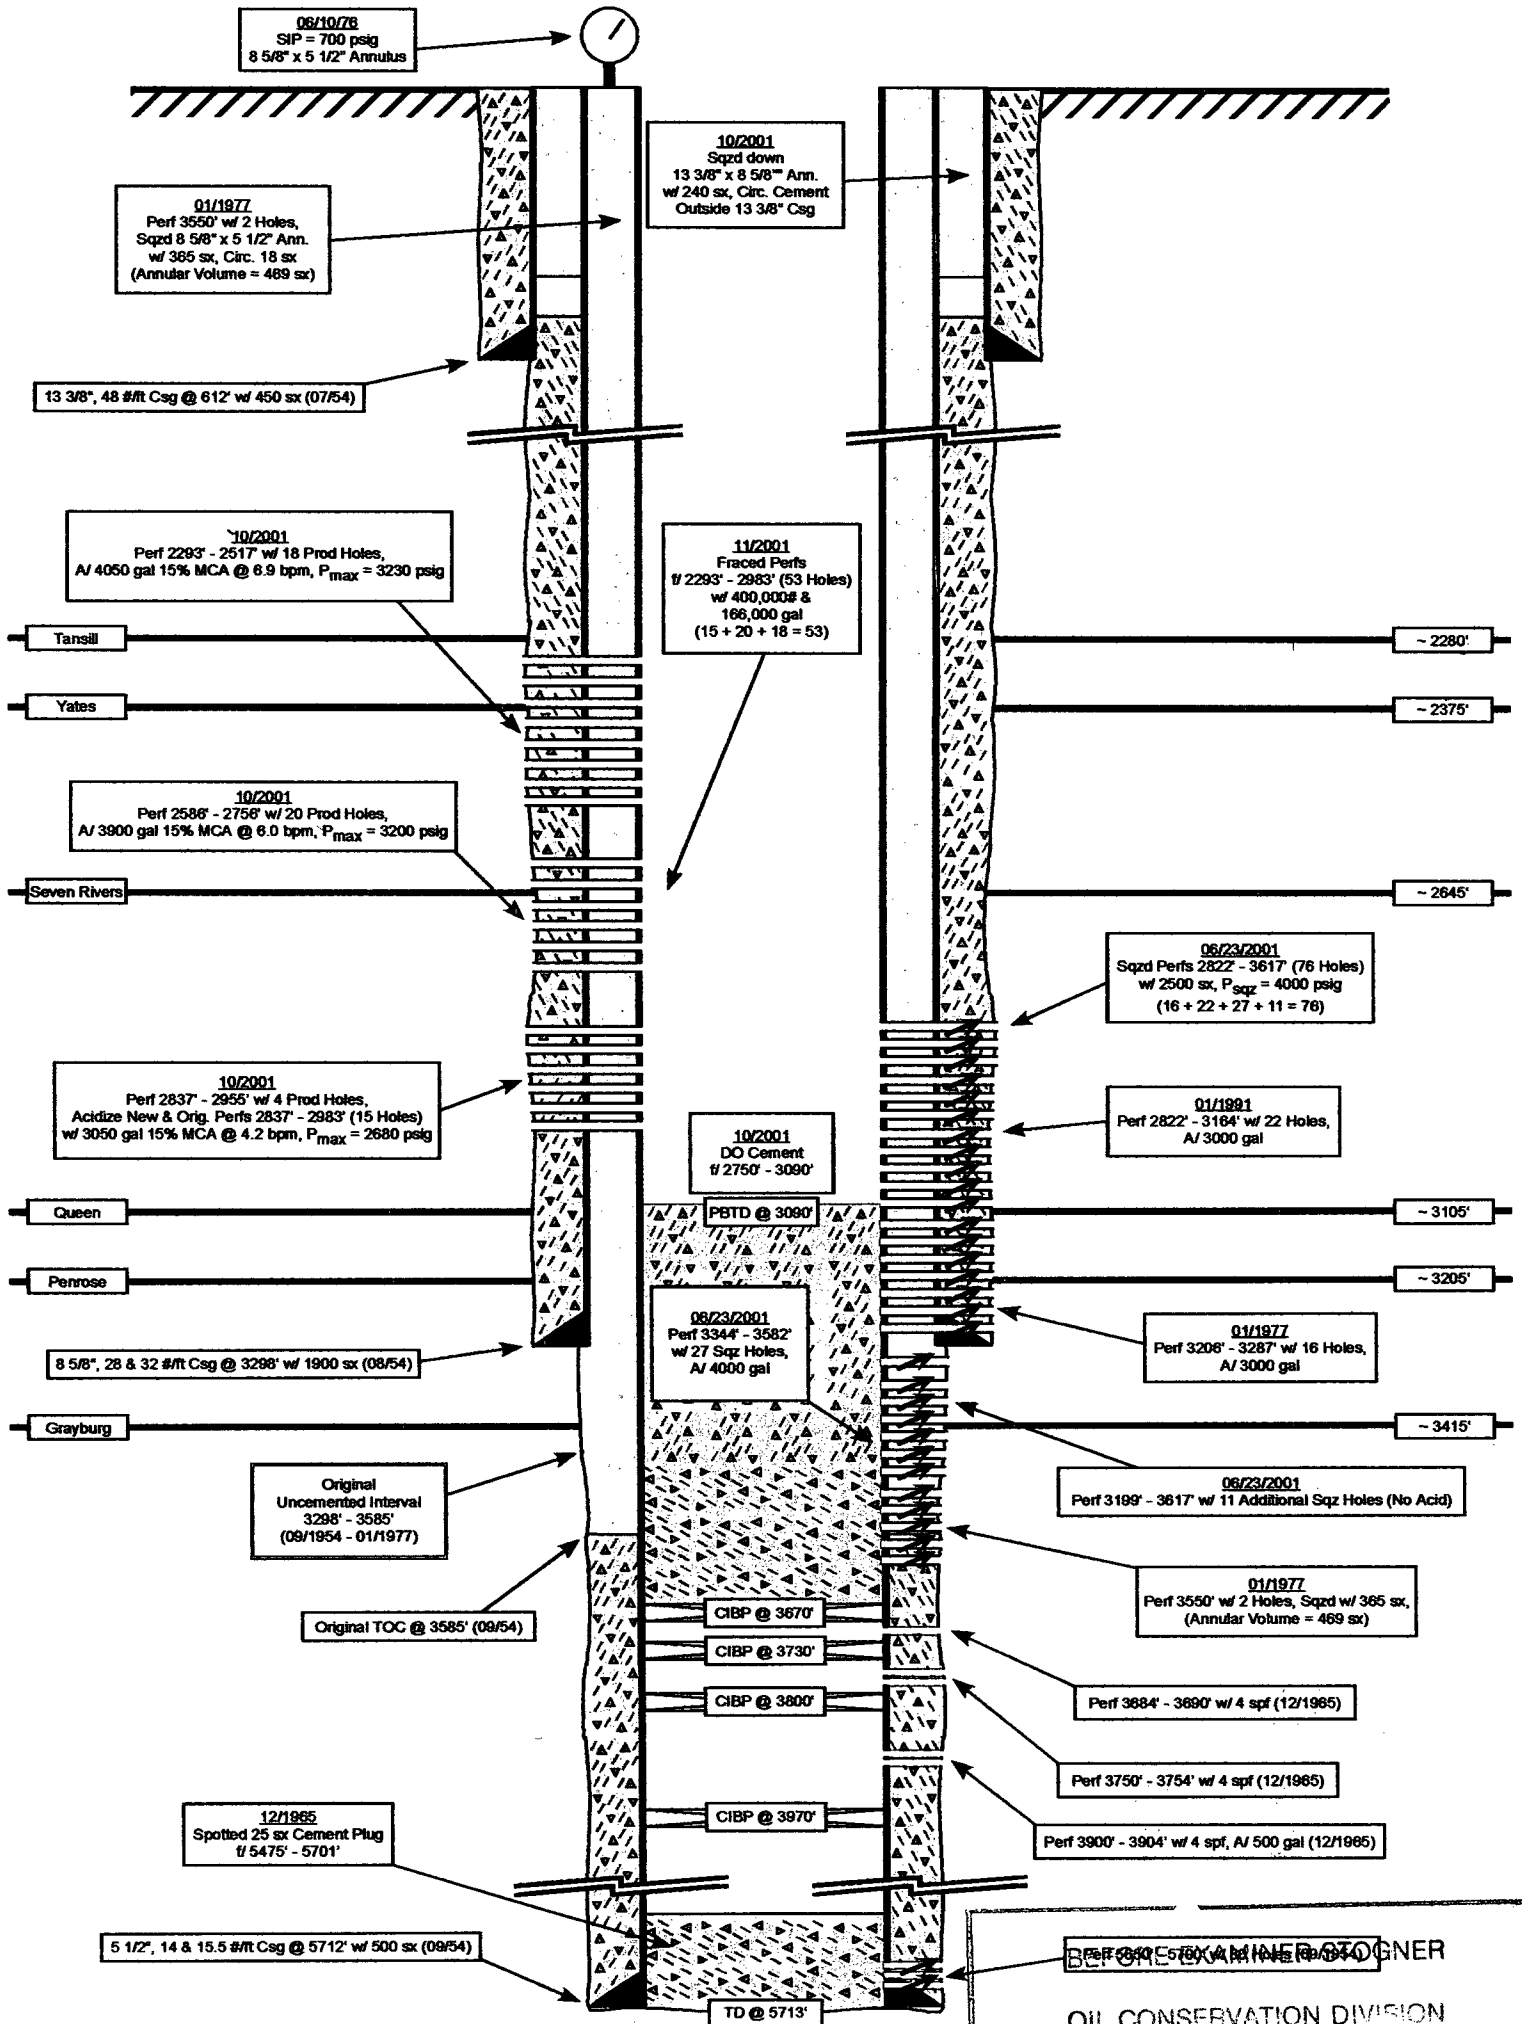

BEFORE SIGNATURE OF SIGNER

OIL CONSERVATION DIVISION

Hartman EXHIBIT NO. 8

CASE NO. 1305U