


CURRENT WELLBORE
6/15/04

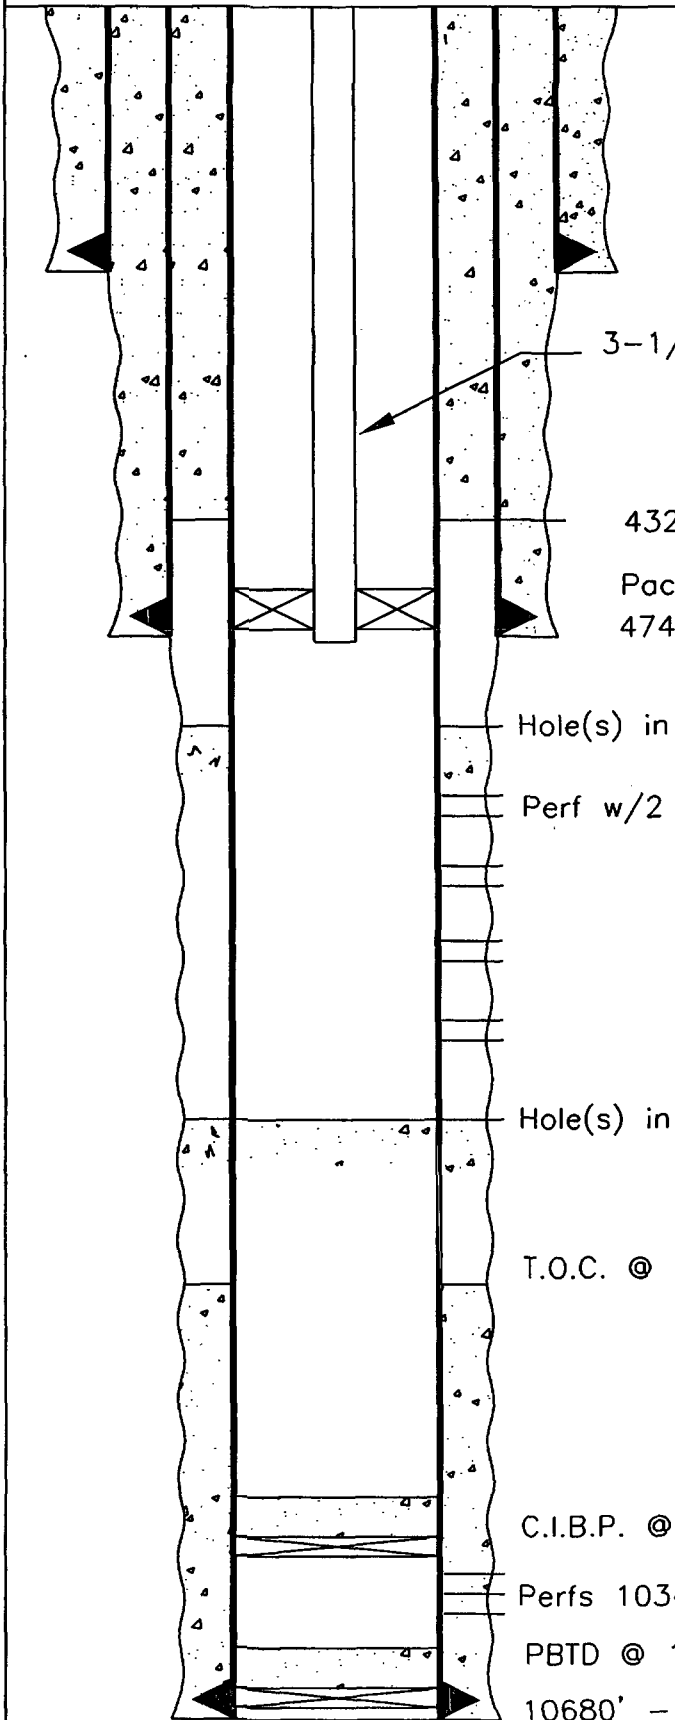

371' - 13 3/8", H-40, 48# Casing
Cemented w/400 sxs. Circulated to Surf.

3-1/2" 8rd EUE IPC Tubing

4320' - Squeeze holes w/500 sxs. Circulated to Surf.

Packer @ 4720'

4749' - 8 5/8", H-40, 28&32# Casing.
Cemented w/1352 sxs. Circulated to Surface

Hole(s) in Casing 4750' to 4815'+/- Sqz w/75 sxs.

Perf w/2 JSPF @ 4810'-50', 5290'-5300', 6210'-60',
6300'-60', 6440'-55', 6610'-30', &
6770'-6880'

Hole(s) in Casing 7650'+/- to 7700' Sqz w/150 sxs.

T.O.C. @ 9762'

C.I.B.P. @ 10288' w/25' Cement on Top

Perfs 10348'-10647' OA

PBTD @ 10657'

10680' - 5 1/2", 17&20#, N-80
Cemented w/2050 sxs

T.D. @ 10692'

EXHIBIT

tabbies

App-3

Pronghorn Mgt. Corp.
State 'T' No. 2
4290' FSL & 500' FWL
Sec. 6, T-16S, R-36E
Lea County, N.M.