

DISTRICT I  
1625 N. FRENCH DR., BOBBS, NM 86240  
Phone: (575) 303-8181 Fax: (575) 303-0720

DISTRICT II  
1301 W. GRAND AVENUE, ARTESIA, NM 86210  
Phone: (575) 746-1283 Fax: (575) 748-9720

DISTRICT III  
1000 RIO BRAZOS RD., AZTEC, NM 87410  
Phone: (505) 334-8178 Fax: (505) 334-8178

DISTRICT IV  
11845 S. ST. FRANCIS DR., SANTA FE, NM 87505  
Phone: (505) 476-3460 Fax: (505) 476-3482

State of New Mexico  
Energy, Minerals & Natural Resources Department  
**HOBBES** CONSERVATION DIVISION  
11885 SOUTH ST. FRANCIS DR.  
Santa Fe, New Mexico 87505

Form C-102  
Revised August 1, 2011  
Submit one copy to appropriate

JUN 09 2014

AMENDED REPORT

**RECEIVED** LOCATION AND ACREAGE DEDICATION PLAT

API Number 30-025- <b>41902</b>	Pool Code 96191	Pool Name Mesa Verde; Delaware
Property Code <b>313336</b>	Property Name GOLDFINGER 17 FEDERAL COM	Well Number 2H
OCRD No. 217955	Operator Name COG PRODUCTION, LLC	Elevation 3561.4

Surface Location


UL or lot No.	Section	Township	Range	Lot Idn	Feet from the	North/South line	Feet from the	East/West line	County
N	17	24-S	32-E		190	SOUTH	1980	WEST	LEA

Bottom Hole Location If Different From Surface

UL or lot No.	Section	Township	Range	Lot Idn	Feet from the	North/South line	Feet from the	East/West line	County
C	17	24-S	32-E		330	NORTH	1980	WEST	LEA

Dedicated Acres 160	Joint or Infill	Consolidation Code	Order No.
------------------------	-----------------	--------------------	-----------

NO ALLOWABLE WILL BE ASSIGNED TO THIS COMPLETION UNTIL ALL INTERESTS HAVE BEEN CONSOLIDATED OR A NON-STANDARD UNIT HAS BEEN APPROVED BY THE DIVISION

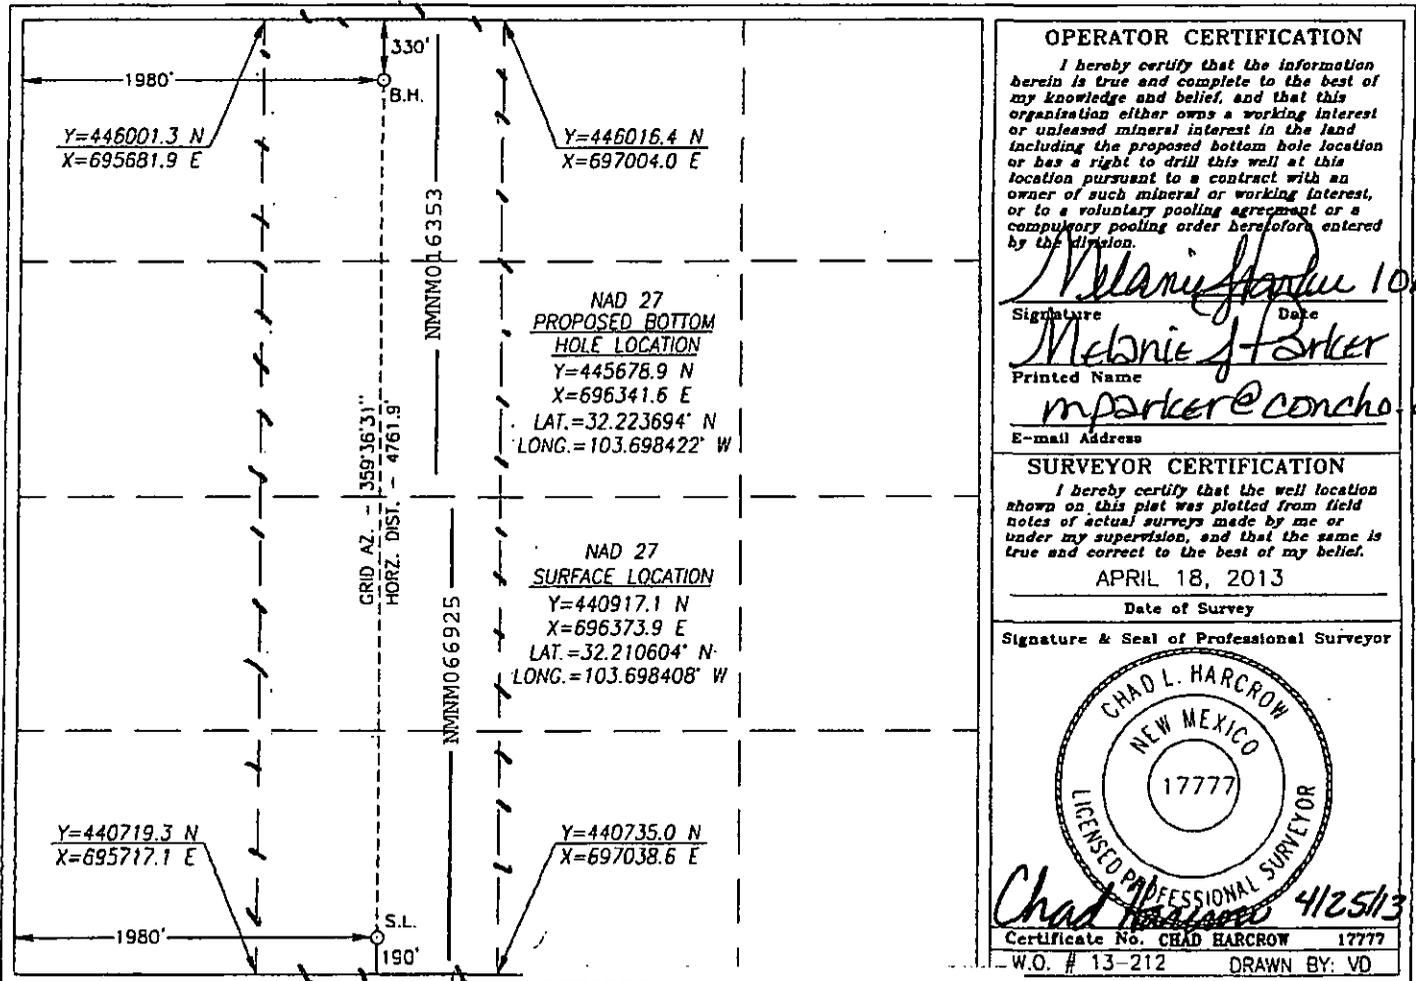

BEFORE THE OIL CONSERVATION DIVISION

Santa Fe, New Mexico

Exhibit No. 2

Submitted by: COG OPERATING LLC

Hearing Date: July 24, 2014

JUN 09 2014