

Diagrammatic Cross -Section

Johnny East SWD Project


Campbell McKee-Ped 2
N-3-25S-36E
Elev 3212' GL
3002509726

Mesquite SWD
G-10-25S-36E
Elev 3157 GL
3002526676

Ralph Lowe
A-15-25-36E
Elev 3126 DF
3002509777

Mesquite SWD
N-13-25S-36E
Elev 3138 est
Proposed New Drill

Driftwood Oil
A-14-25S-36E
Elev 3180 GL
3002528127

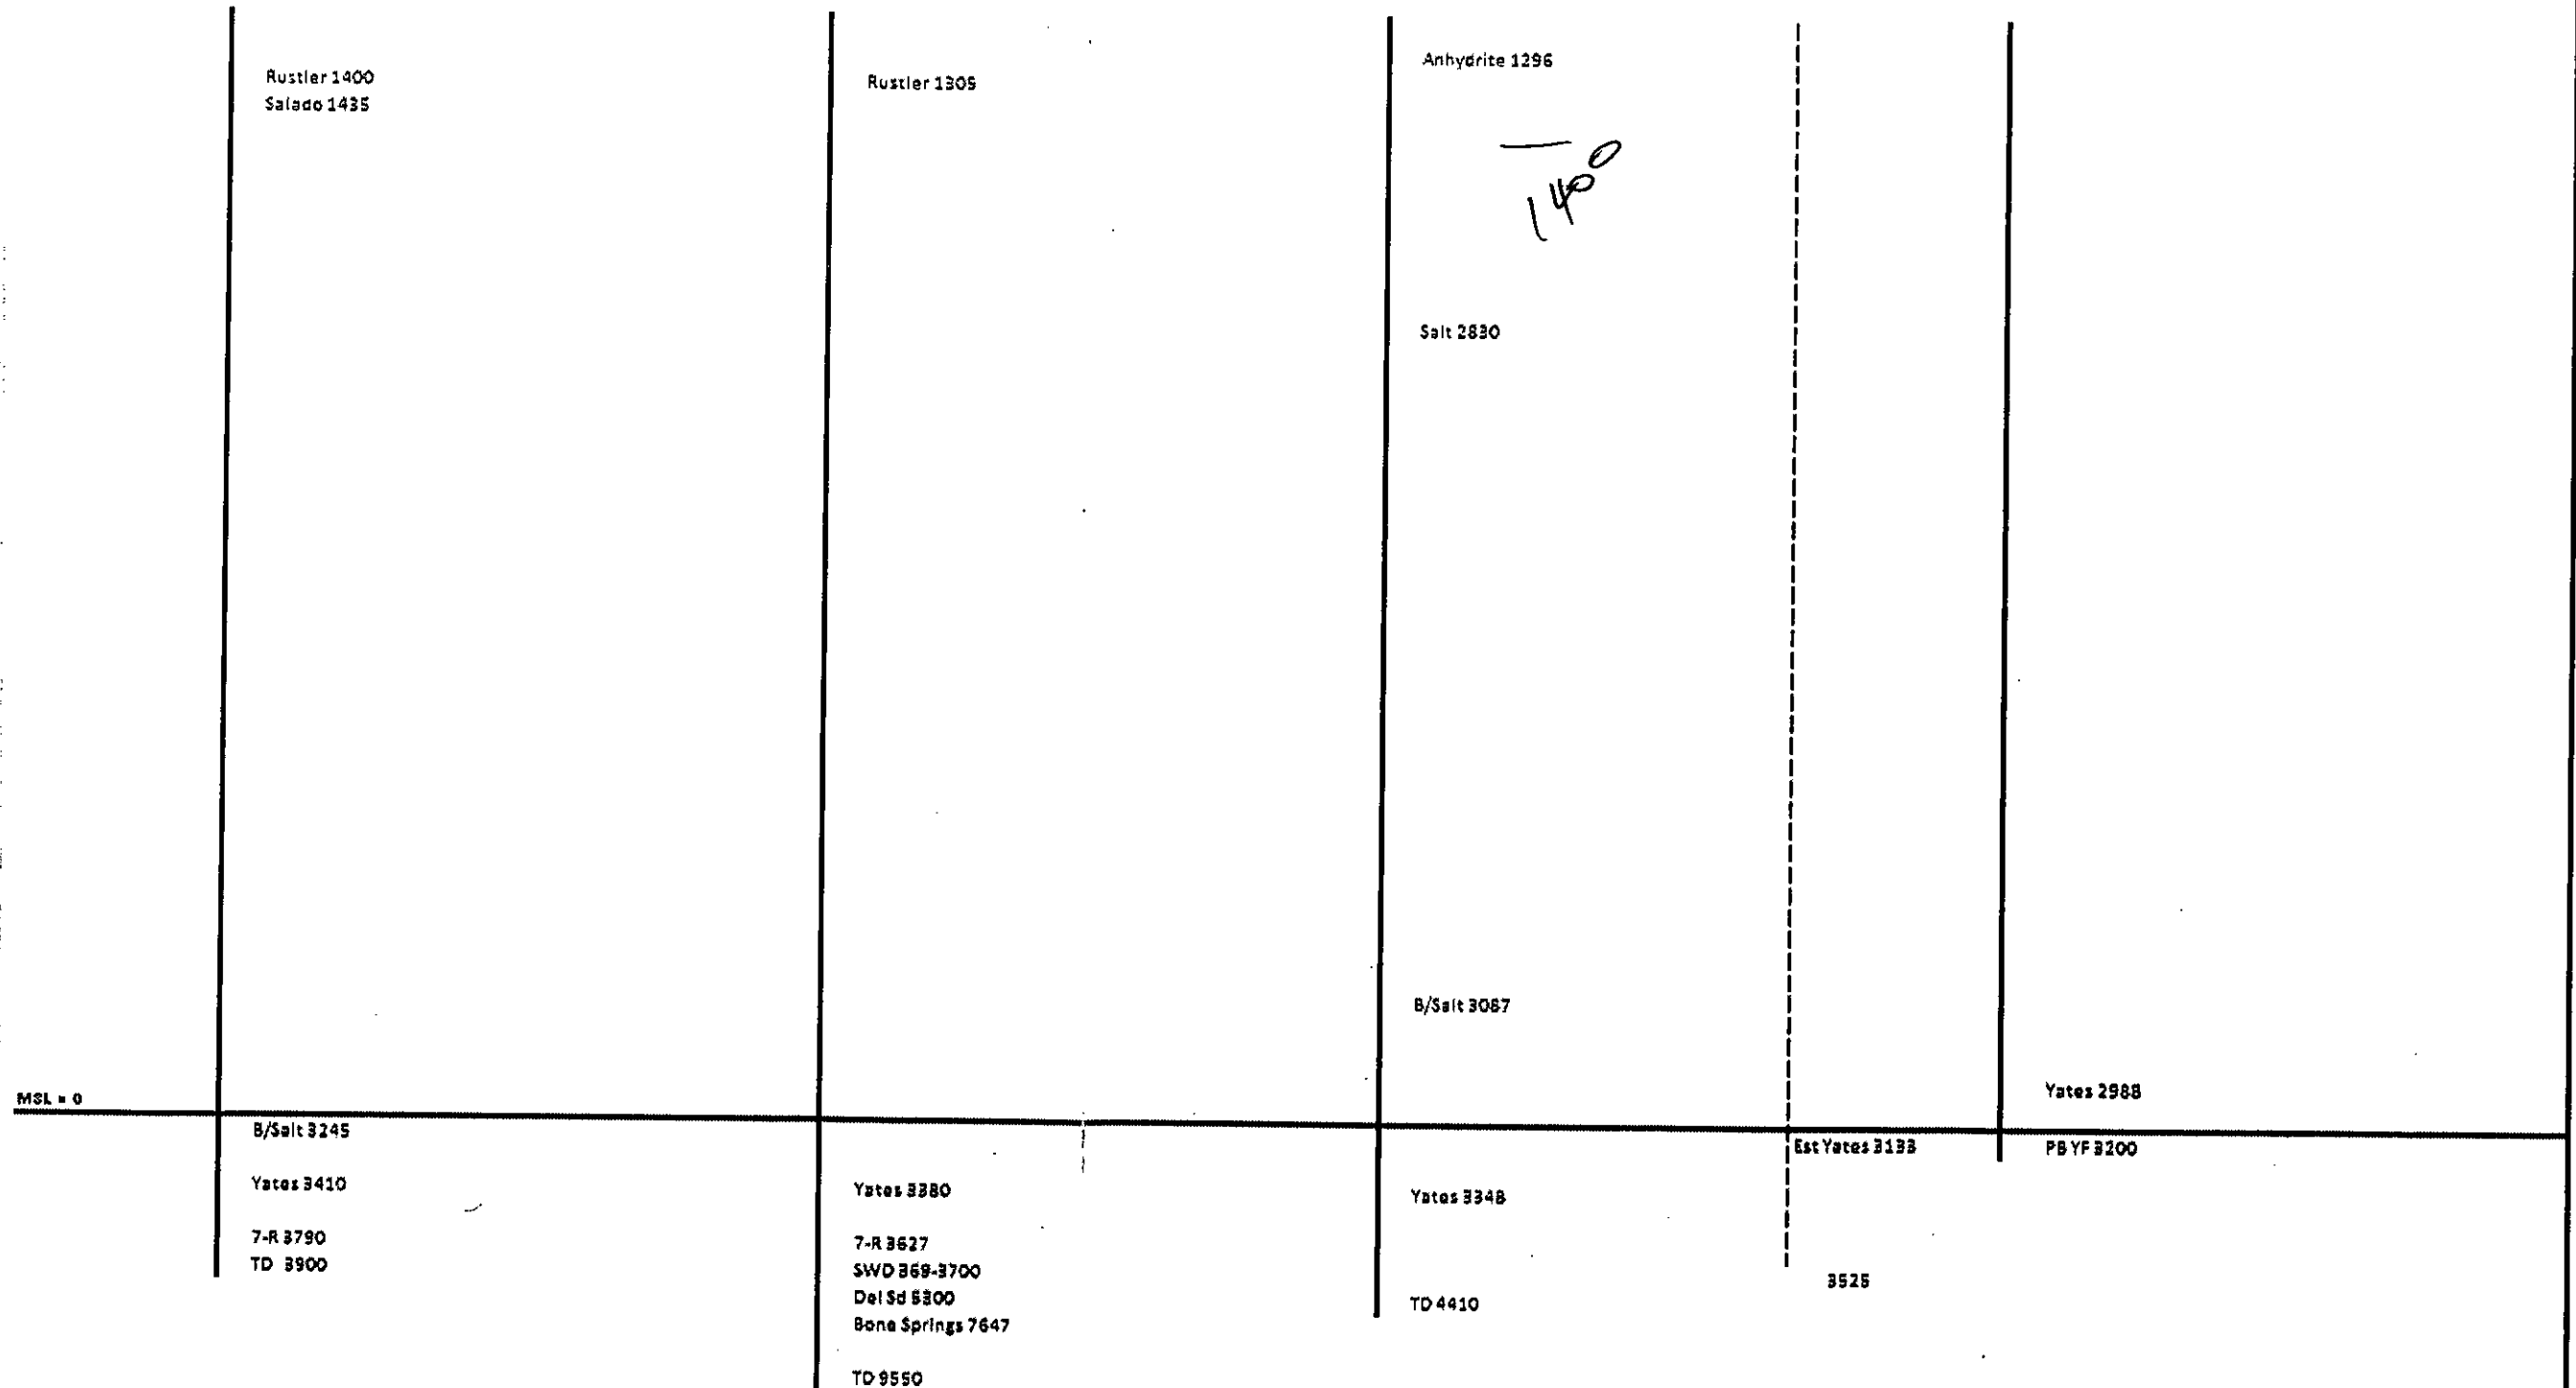

Diagramic - Not to Scale

Oil Conservation Division
Case No. 3
Exhibit No. 3