


WATER LINE TO TODD SWD

GAS
METER

ROAD

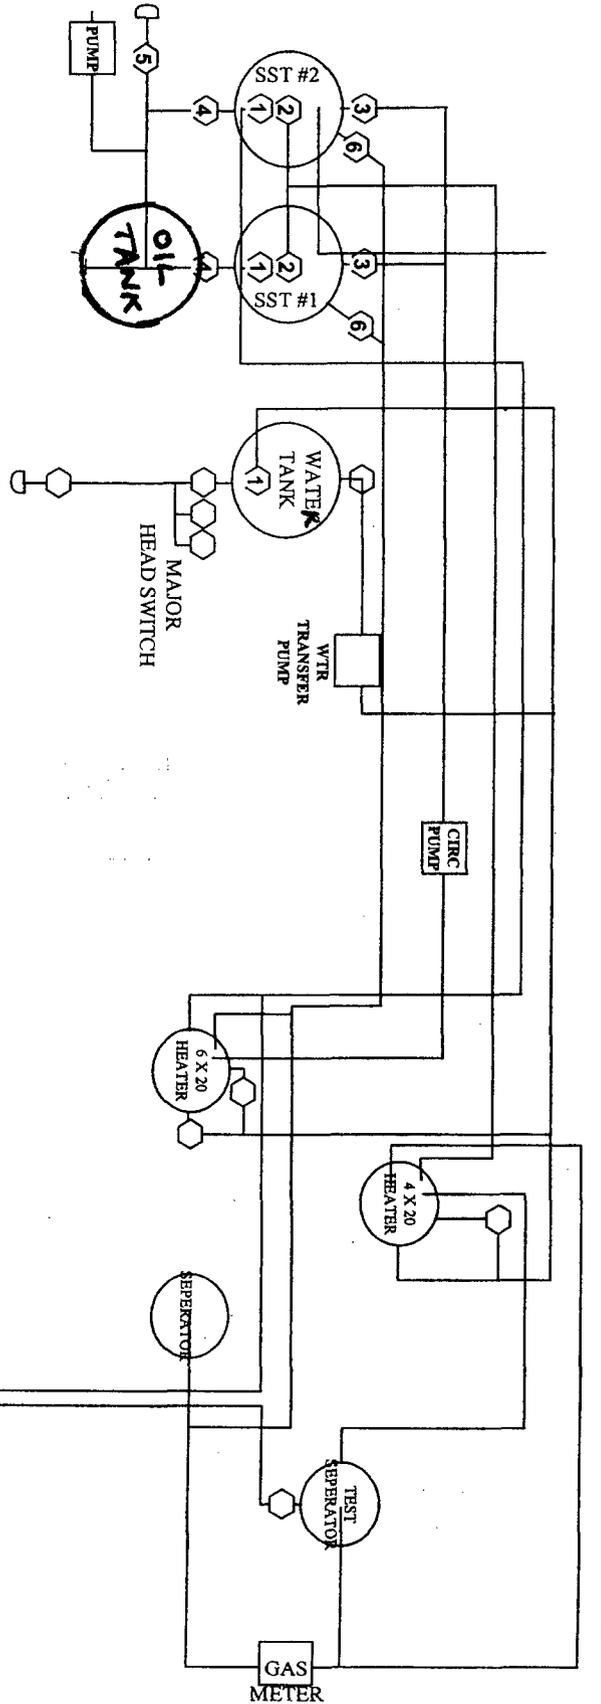

Oil Conservation Division
Case No. 3
Exhibit No. 3

PRODUCTION SYSTEM - OPEN

1. Oil-sales hand run.
2. Seal requirements.
 - A. Production phase and sales phase SST #1
 1. All valves 2, 4, 5 and 7 sealed open
 - B. Sales phase.
 1. Valves 1, 2, 3, 6 and 7 on SST #1 sealed closed
 2. Valves 4, on SST #2 sealed closed

NOTE: Valves 2 are 1 inch gas rolling lines.



devon
ENERGY CORPORATION

SAND DUNES AREA
EDDY COUNTY, NEW MEXICO

TANK BATTERY

FLOW DIAGRAM