

B
NORTH

C. & K. PETROLEUM, INC.
SHIPP 27 NO. 1-A
SEC. 27 - 16S - 37 E
T.D. 11665 EL. 3792 K.B.

PROPOSED
LOCATION


2

C. & K. PETROLEUM, INC.
SHIPP 34 NO. 1-A
SEC. 34 - 16S - 37 E
T.D. 11575 EL. 3791 K.B.


3

C. & K. PETROLEUM, INC.
SHIPP 34 NO. 2-A
SEC. 34 - 16S - 37 E
T.D. 11506 EL. 3788 K.B.

B'
SOUTH

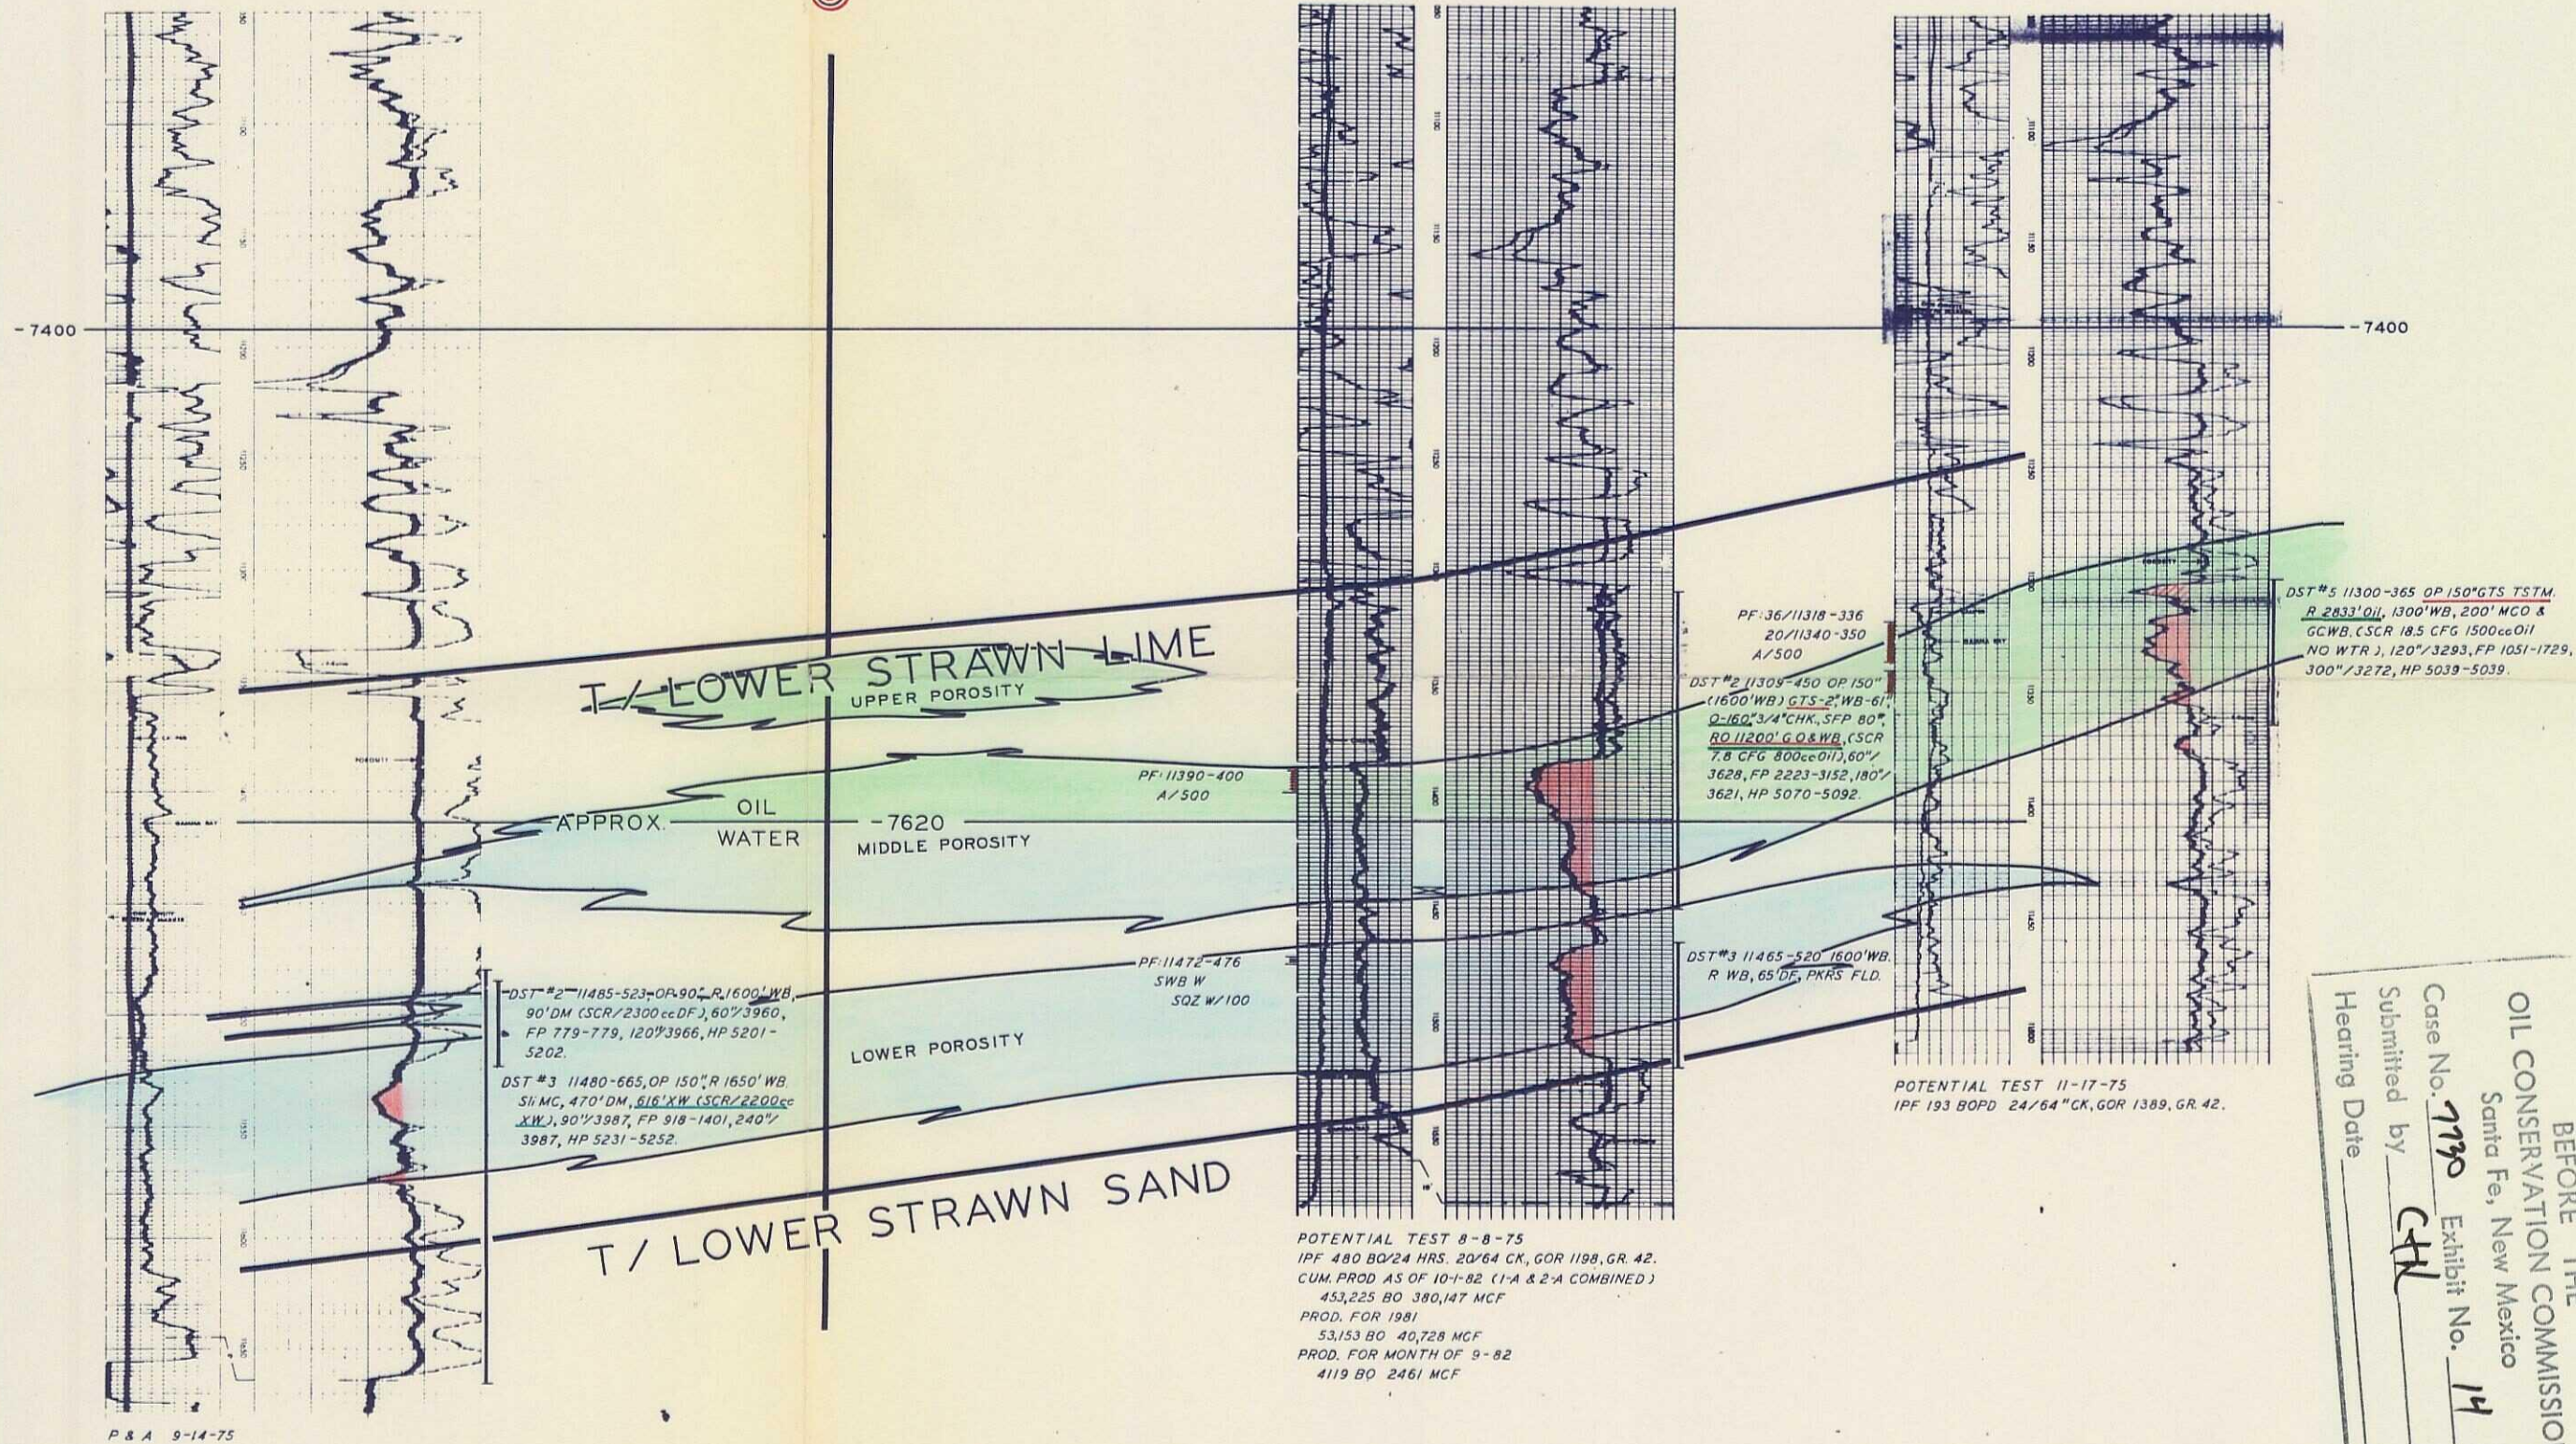

BEFORE THE
OIL CONSERVATION COMMISSION
Santa Fe, New Mexico
Case No. 7790 Exhibit No. 14
Submitted by C&K
Hearing Date

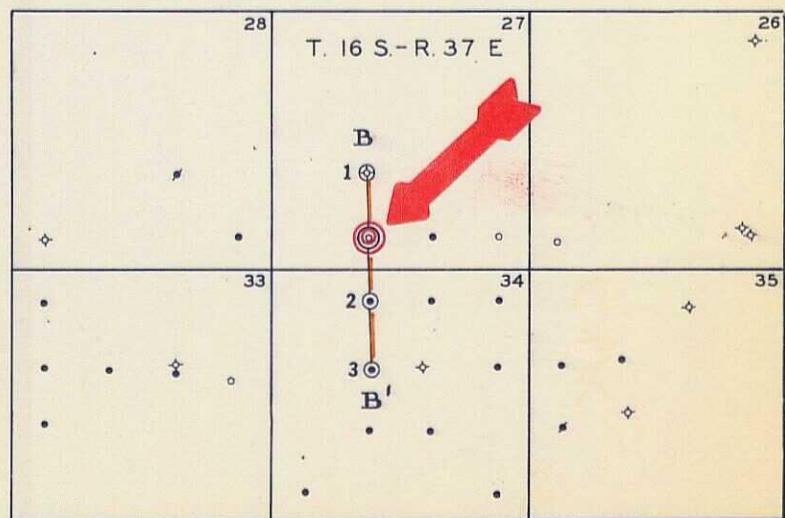

PERMIAN BASIN
REGION
800 C&K PETROLEUM BUILDING
MIDLAND, TEXAS 79701

EAST LOVINGTON PROSPECT
LEA COUNTY, NEW MEXICO
STRUCTURAL CROSS SECTION
B-B'

SCALE: HORIZ 1" = 200'
VERT 1" = 40'

NOV. 1982
M. A. MOSLEY