


Concept Cartoon

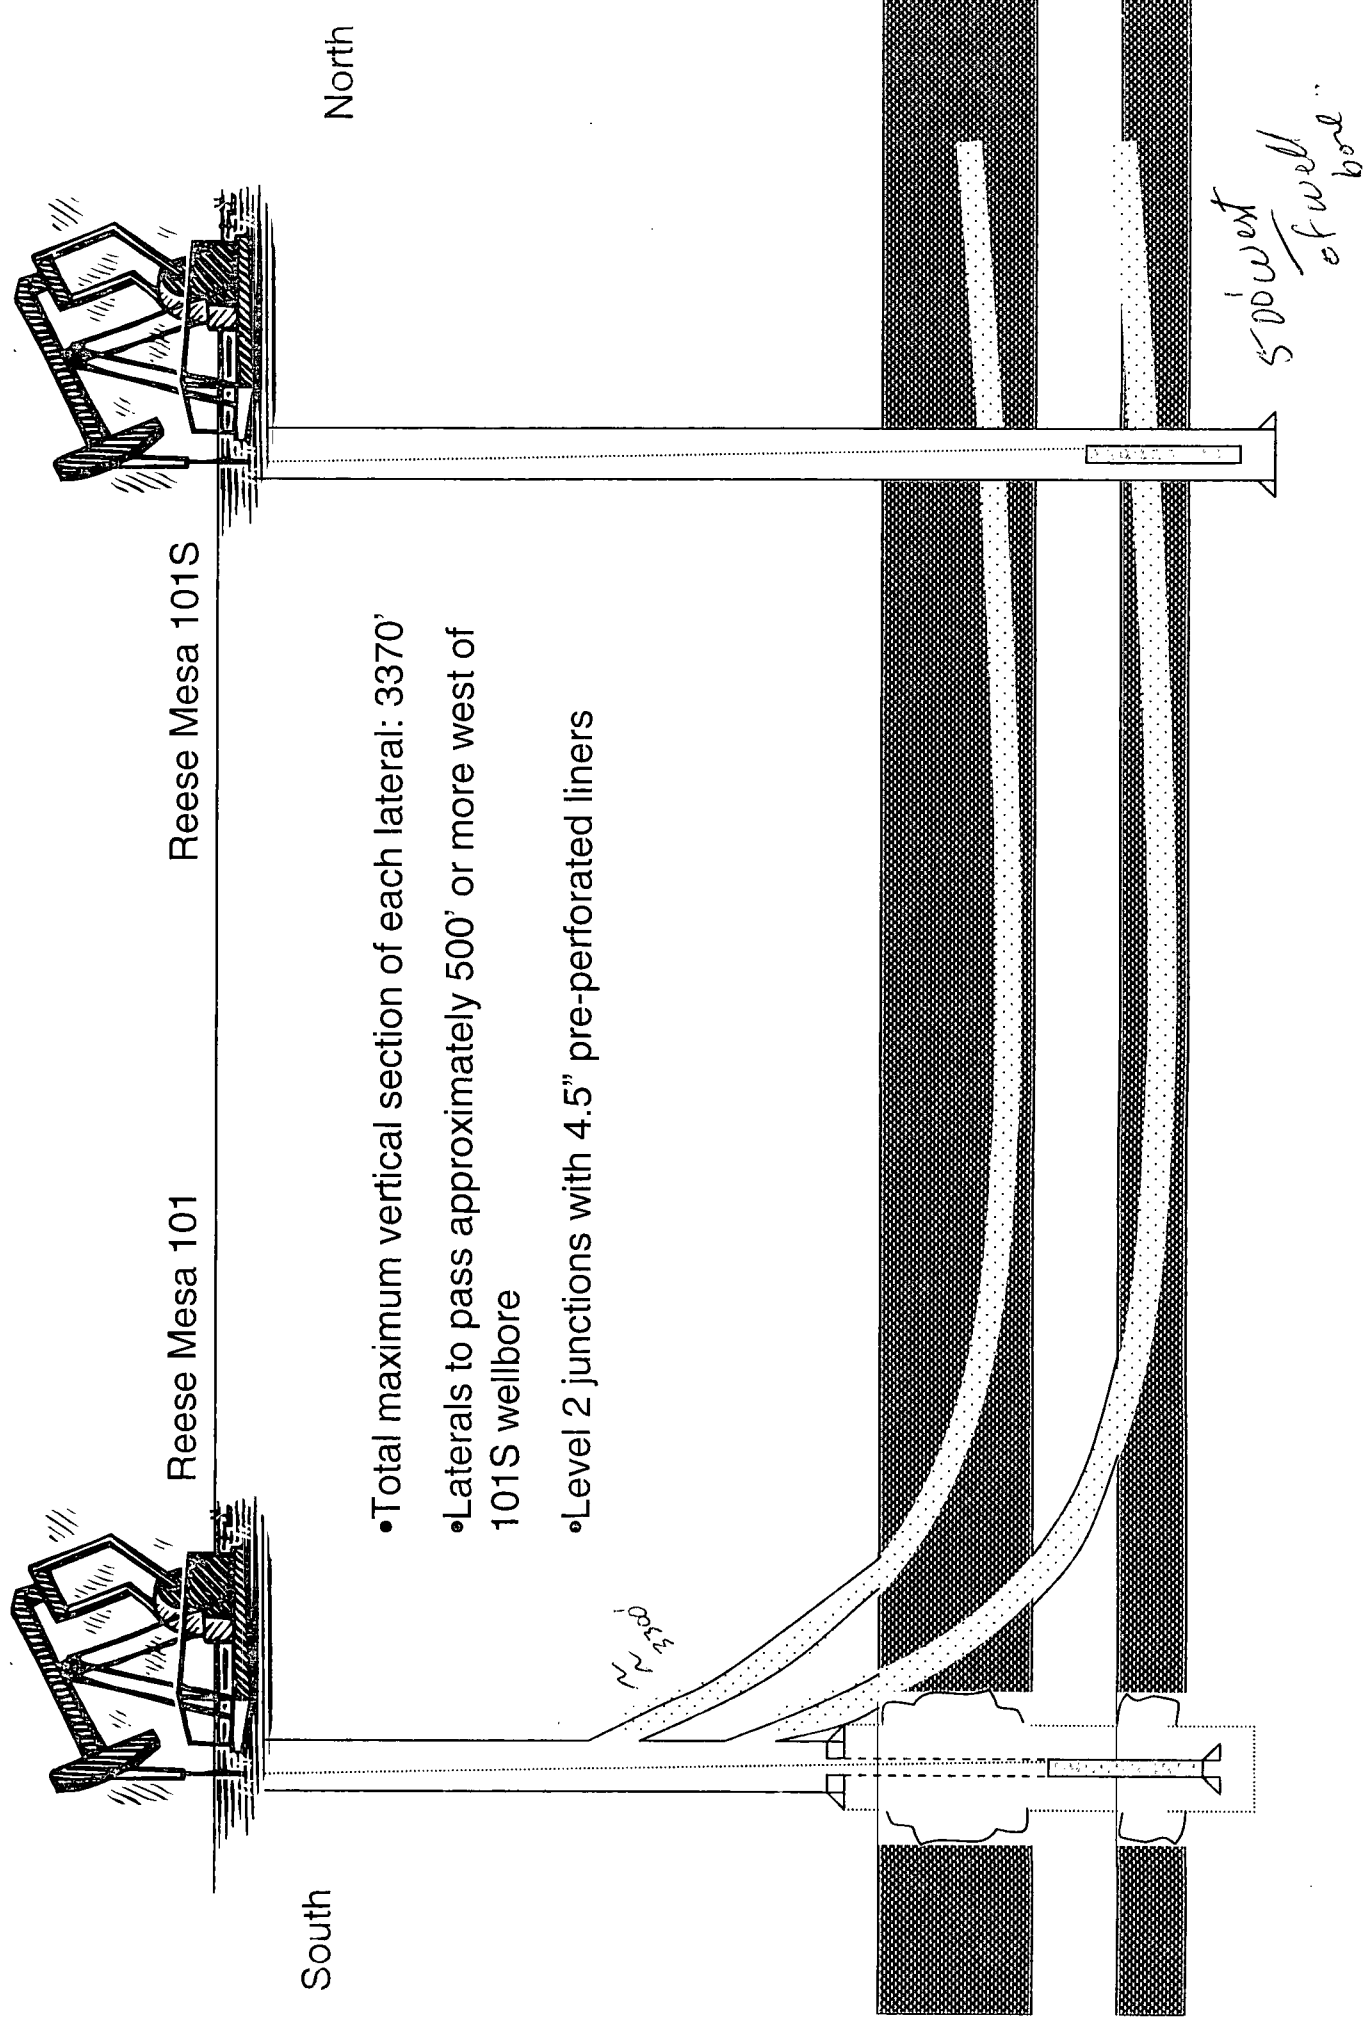

- Total maximum vertical section of each lateral: 3370'
- Laterals to pass approximately 500' or more west of 101S wellbore
- Level 2 junctions with 4.5" pre-perforated liners