

**Blackhawk 11 Federal Com #2
Crow Flats (Wolfcamp) Field
Eddy County, New Mexico**

Rig:	JW 2
Cmt:	BJ
Mud:	Nova
Dir Drlg:	Pathfinder
Wellhead:	Downing


<u>Surface</u>	<u>Lateral Terminus</u>
1800' FSL	1650' FSL
1590' FWL	330' FEL

Proposed Wellbore

**S-11
T16S, R28E**

API: 30-015-

**KB: 3594.5'
GL: 3576'**

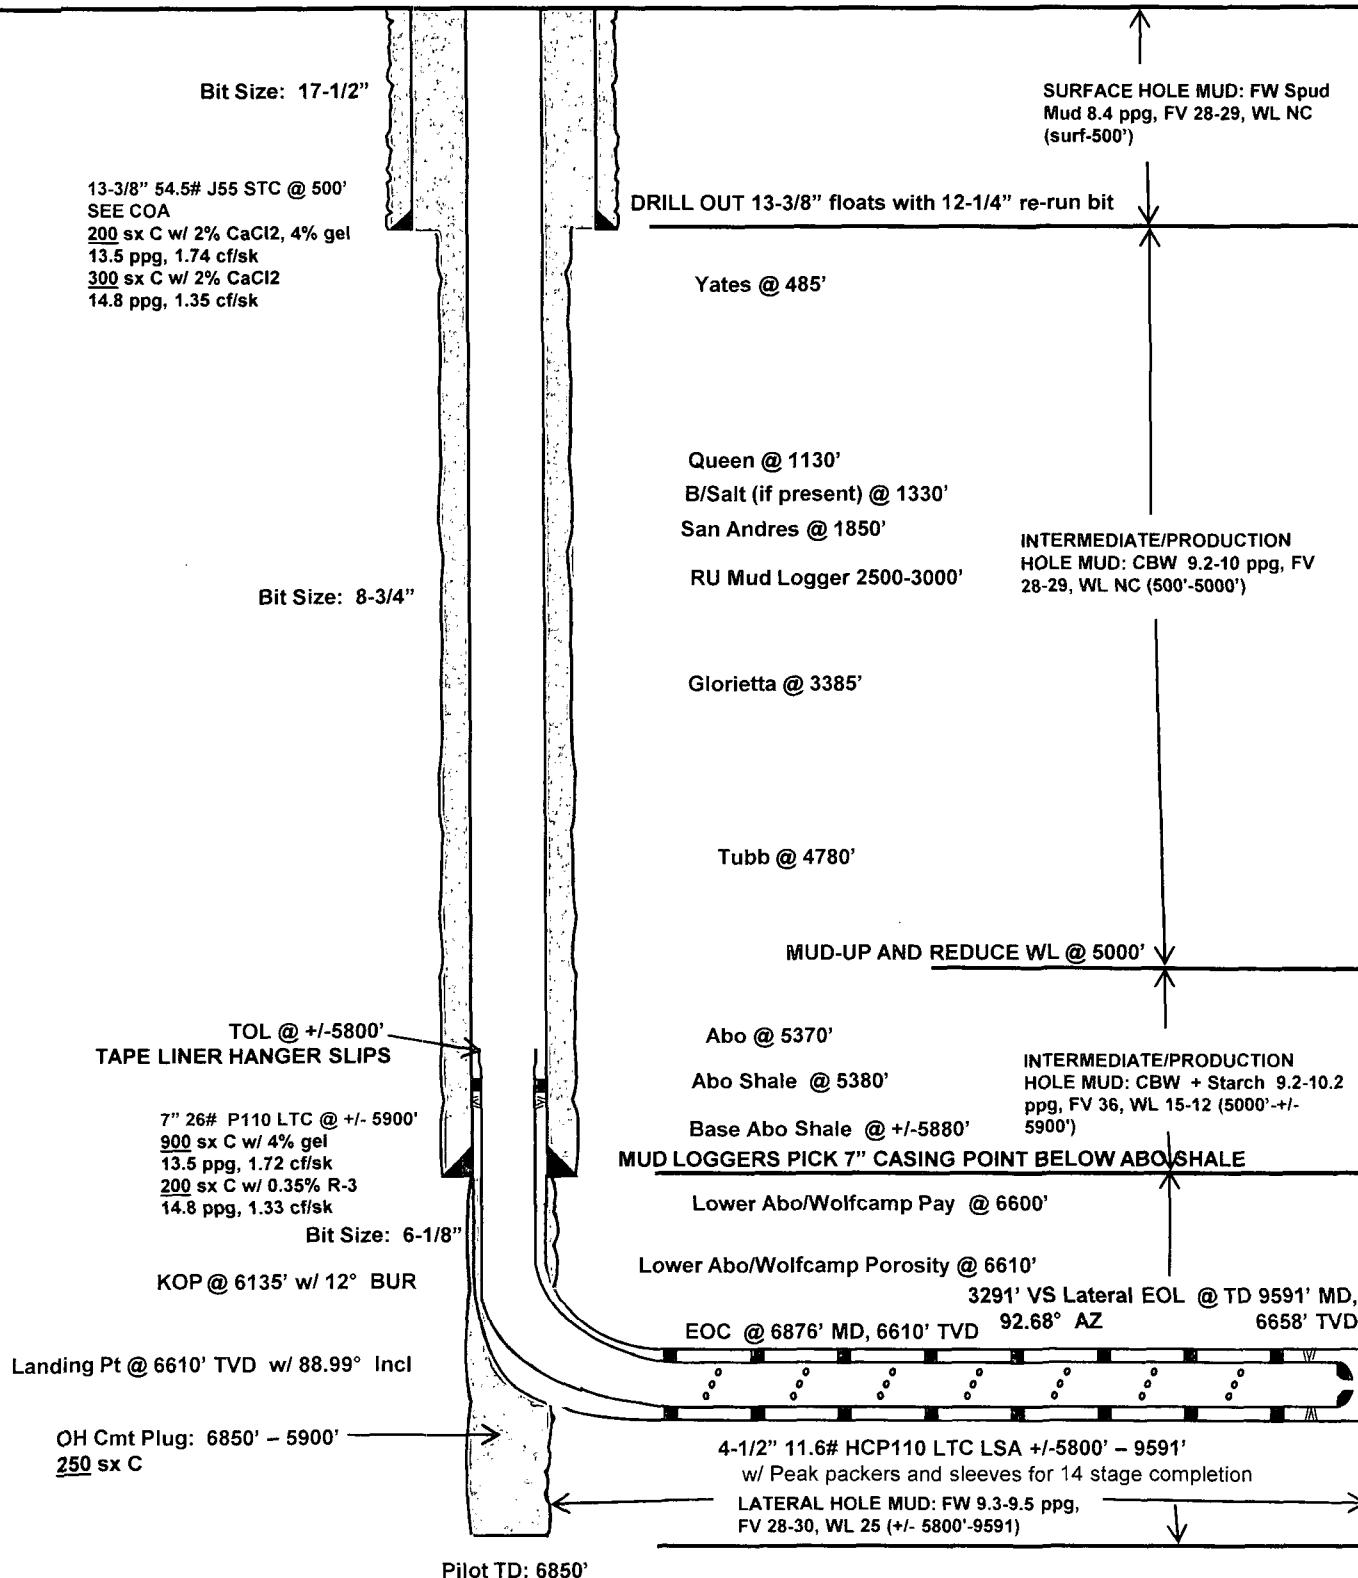

CUB: 5/11/10