


CURRENT WELLBORE DIAGRAM

LEASE: PURE GOLD "A"	WELL: 1	FIELD: SAND DUNES	API: 30-015-2317
LOC: 800' FSL & 1980' FWL	SEC: 24	BLK:	REF NO:
TWN/RNG T23S R31E	GL: 3354'	CTY/ST EDDY/NM	SPUD: 8/11/80
CURRENT STATUS: PRODUCING	KB: 3376'	DF: 3375'	TD DATE: 12/23/80

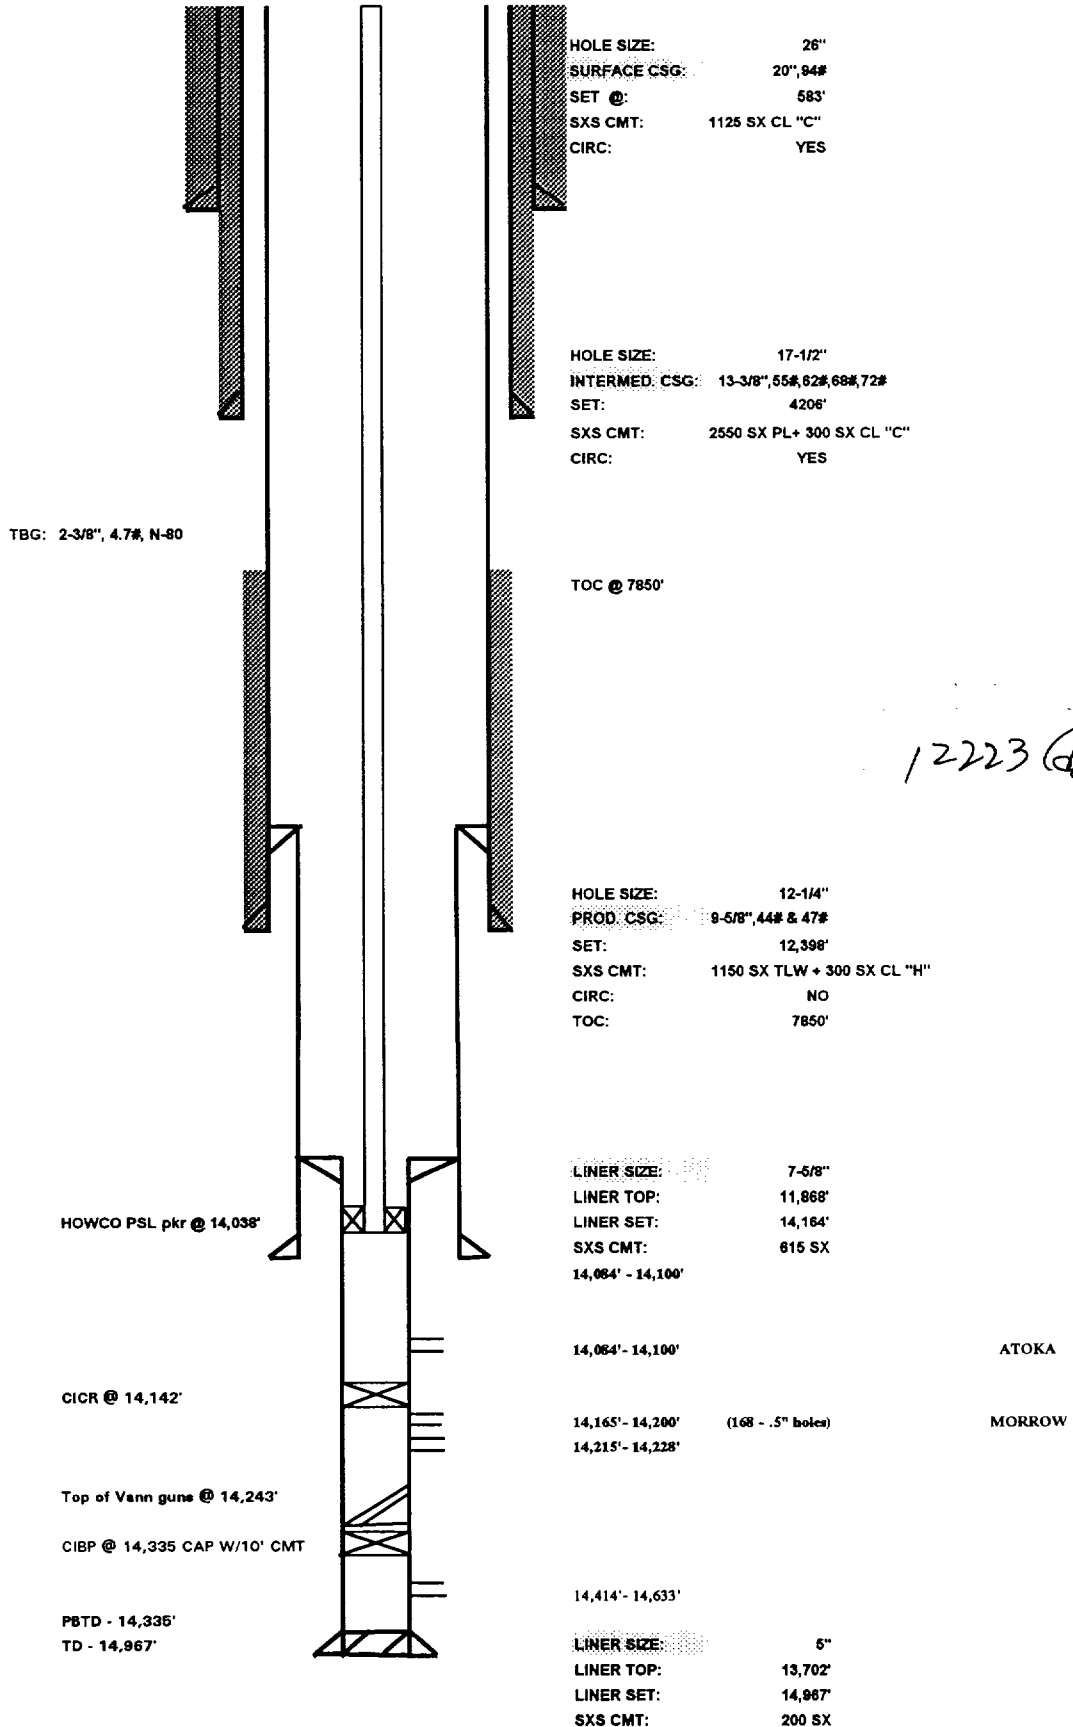

4
12223 (6 Nov 80)