


T
24
S

T
25
S

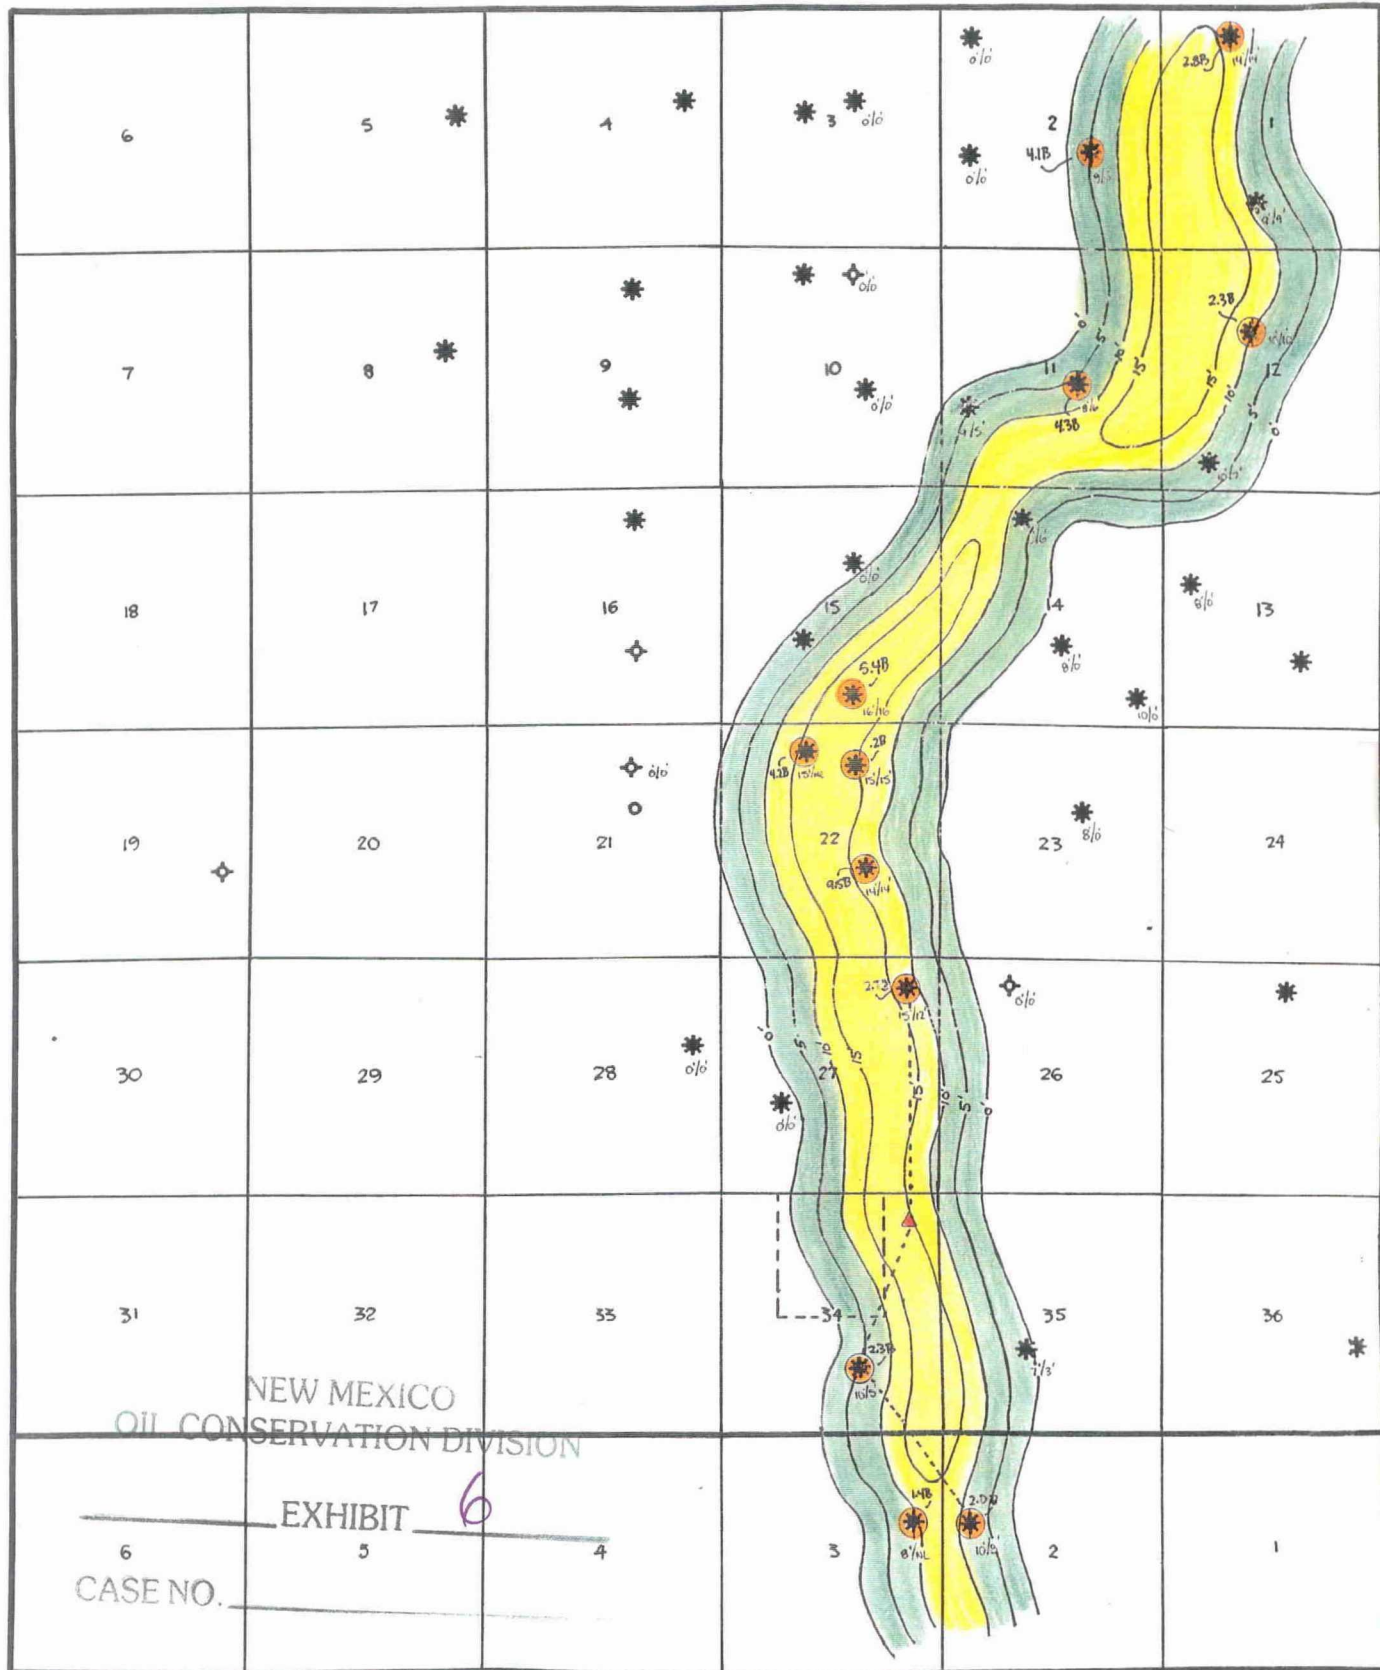

R28E

ATOKA ORANGE NET ISOPACH

CI: 5'

ORANGE SAND PRODUCER
15'/12' GROSS/NET

NADEL AND GUSSMAN PERMIAN, L.L.C.

KYLE'S CROSSING
SECTION 34 - T24S - R28E

EDDY CO. NM

SHEET 4/5