


MARATHON OIL COMPANY
CONSOLIDATED FACILITY
ORDER NO. R-11186
GATHERING SYSTEMS

R-24-E

T-21-S

T-21-S

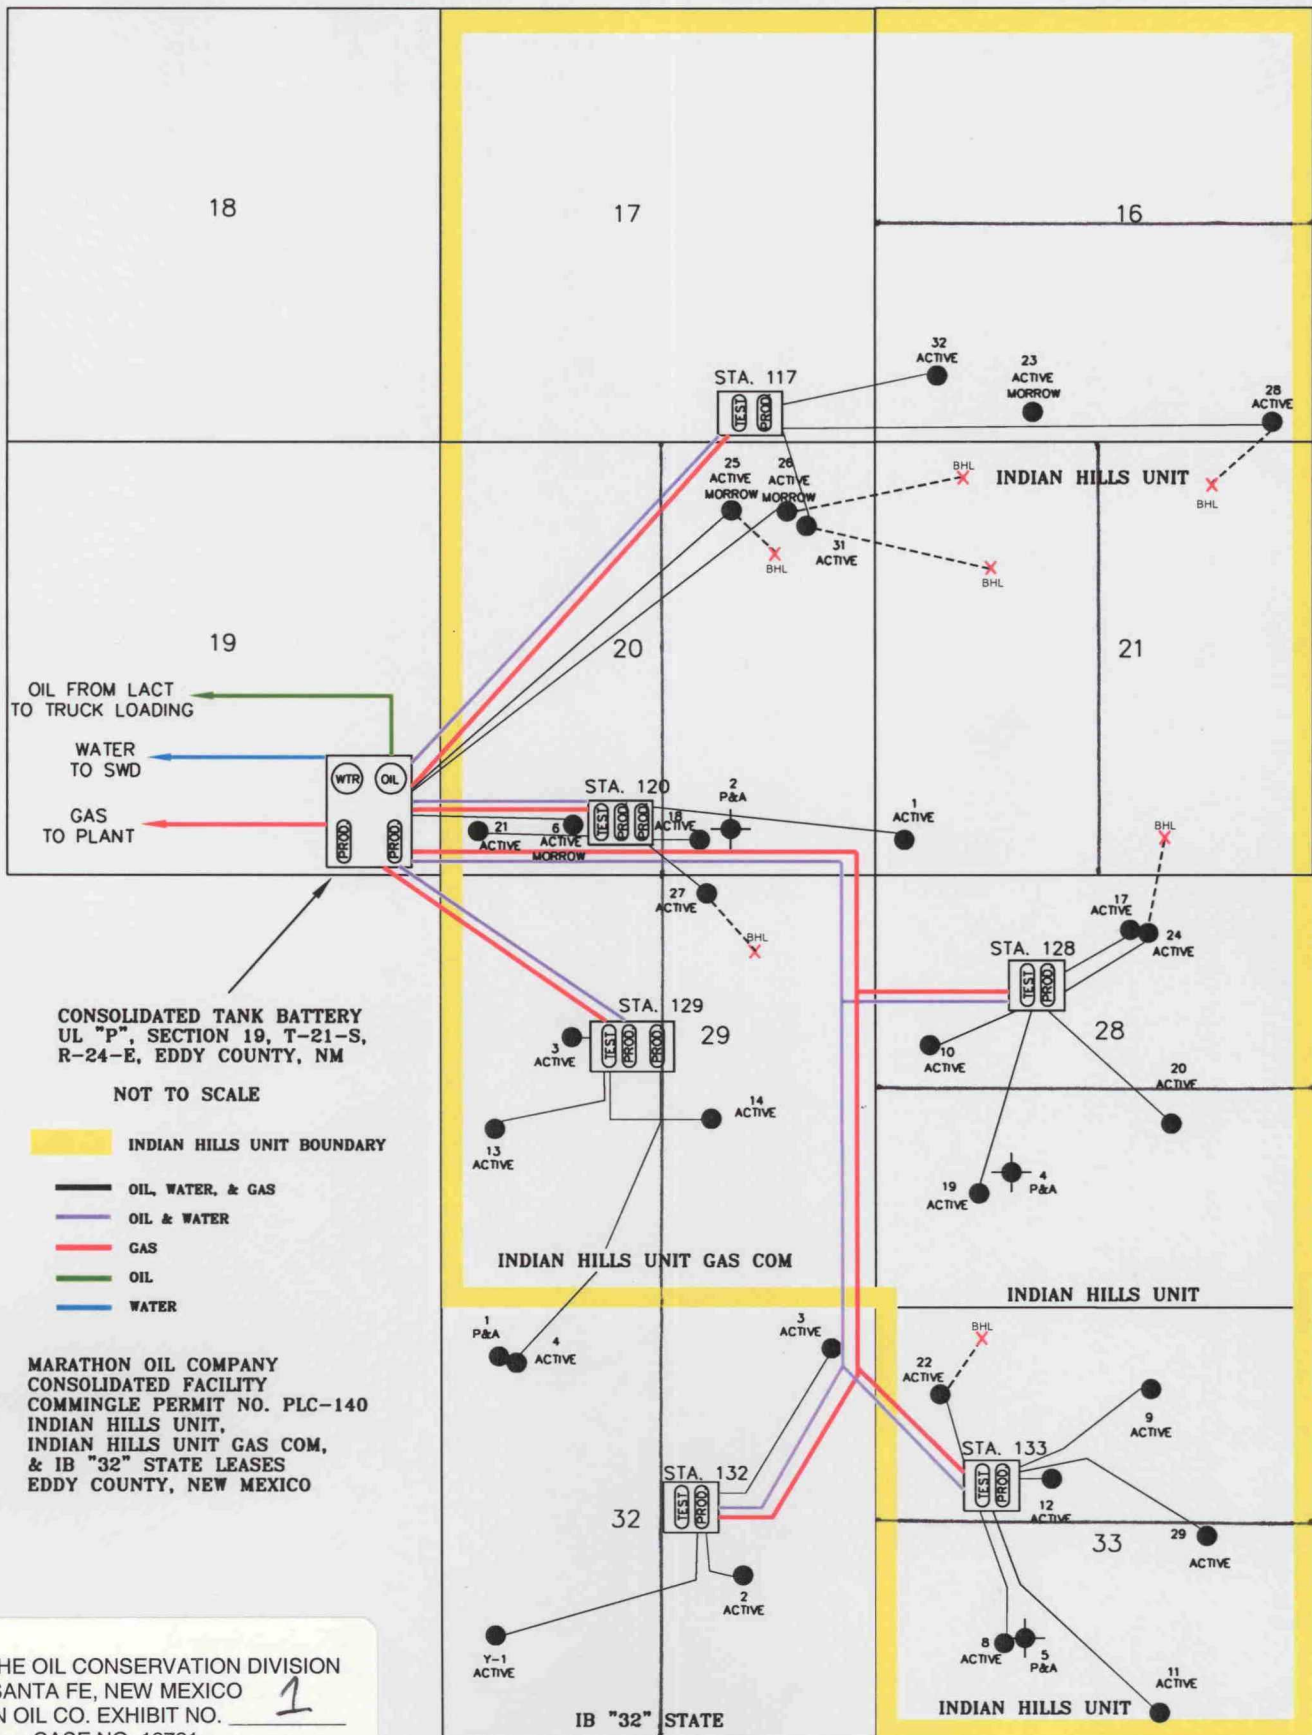

BEFORE THE OIL CONSERVATION DIVISION
SANTA FE, NEW MEXICO
MARATHON OIL CO. EXHIBIT NO. 1
CASE NO. 12721
SEPTEMBER 20, 2001

R-24-E

5/18/01
EIBMAP.DWG
BY: V. L. LARKE