



FLOWRATE CONTROL WITH PRESSURE OVERRIDE

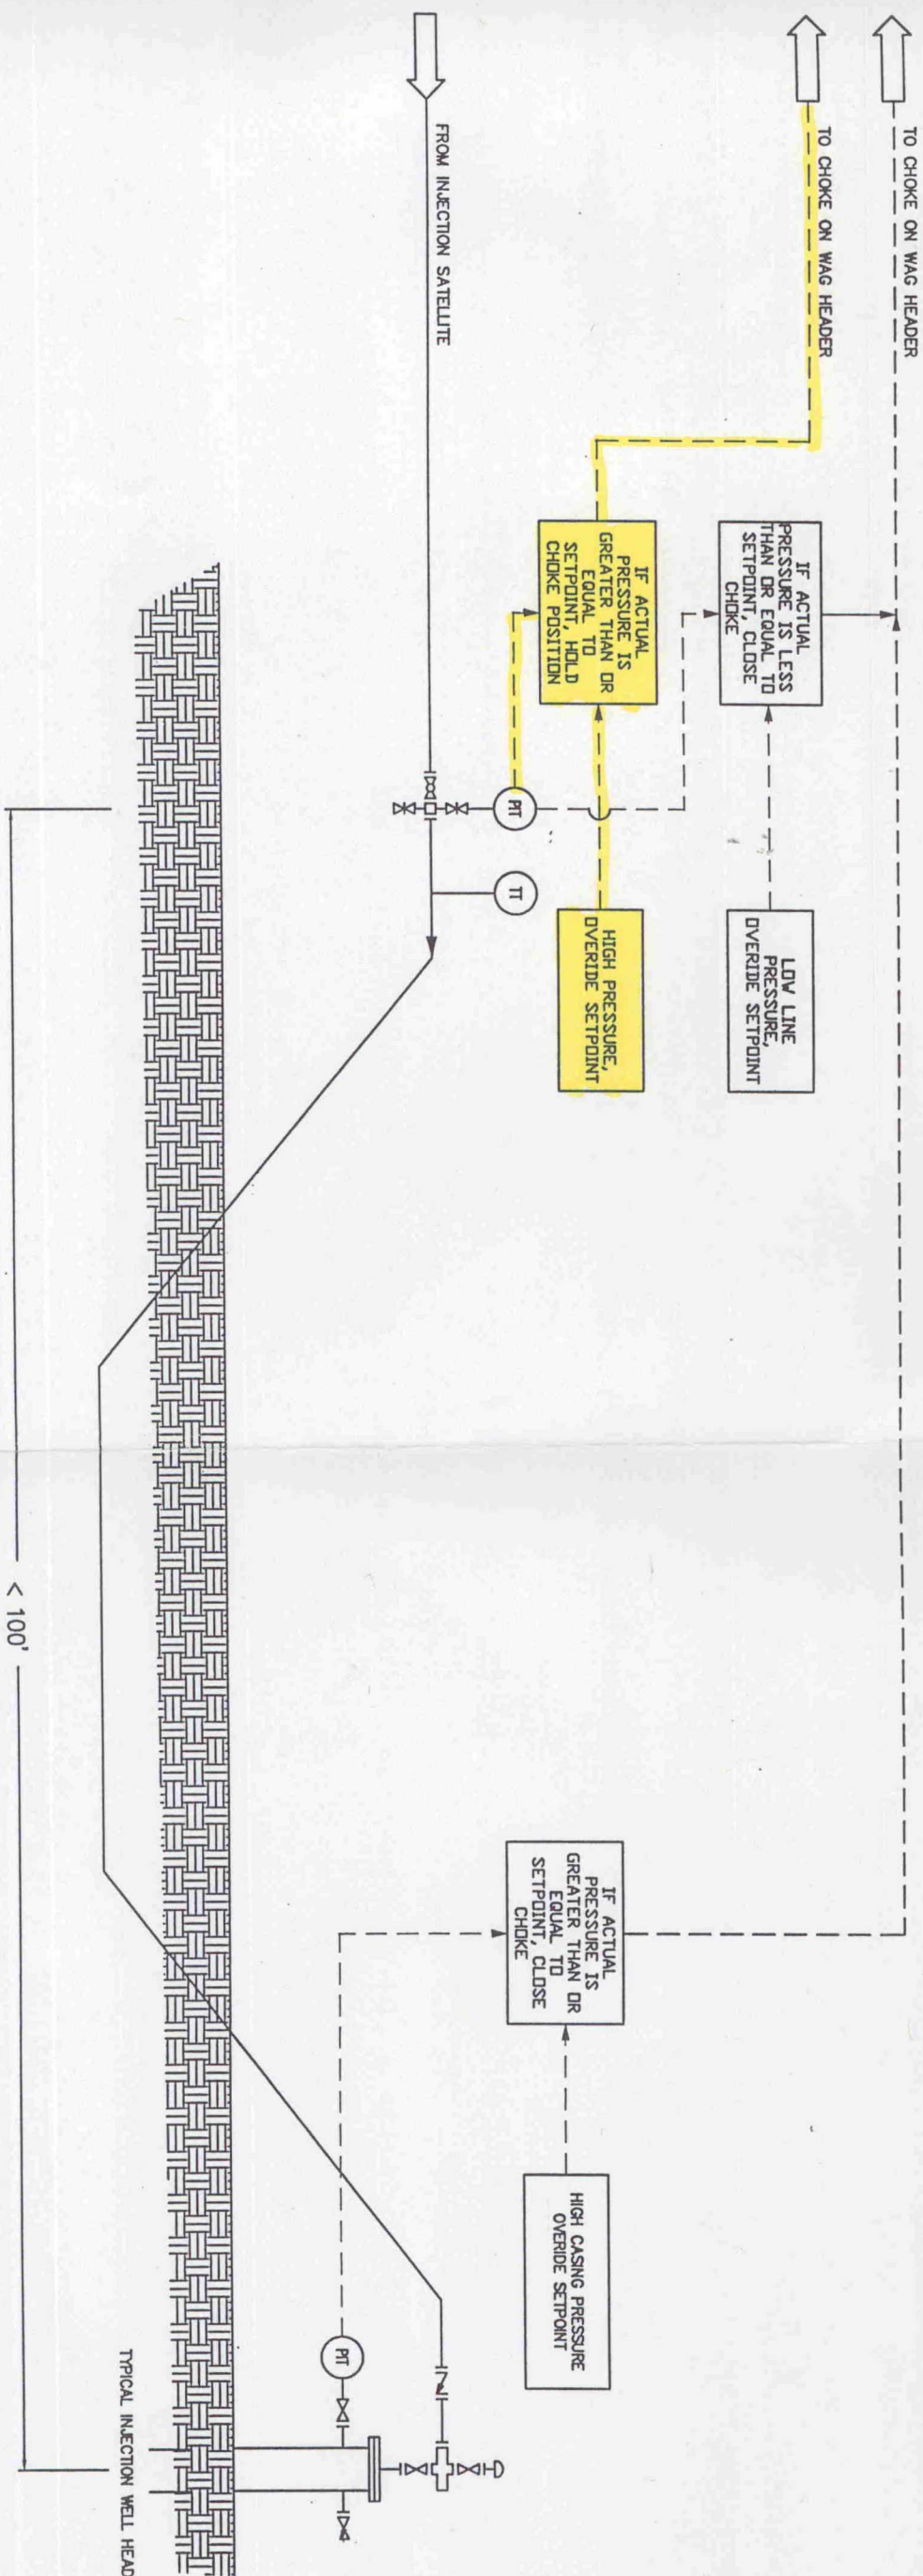

NOTE:

REFERENCE DRAWINGS				REVISIONS				ENGINEERING RECORD				NORTH HOBBS UNIT CO2 PROJECT INJECTION WELL SITE			
NO.	TITLE	NO.	DATE	DESCRIPTION	BY	CHK.	APP.	BY	DATE	CHK.	APP.	PLT SCALE	DWG. NO.	PI - IWH - 01	REV
		A	08.13.01	PRELIMINARY				DRG: G.LONG	07.31.01						A
								DES: J. BRINKER	07.31.01						
								CHK:							
								APP:							
								AFT NG							
								OXY ENG:							
								PROJ ENG:	J. BRINKER						
								SCALE:	NOH						

FLOWRATE CONTROL WITH PRESSURE OVERRIDE

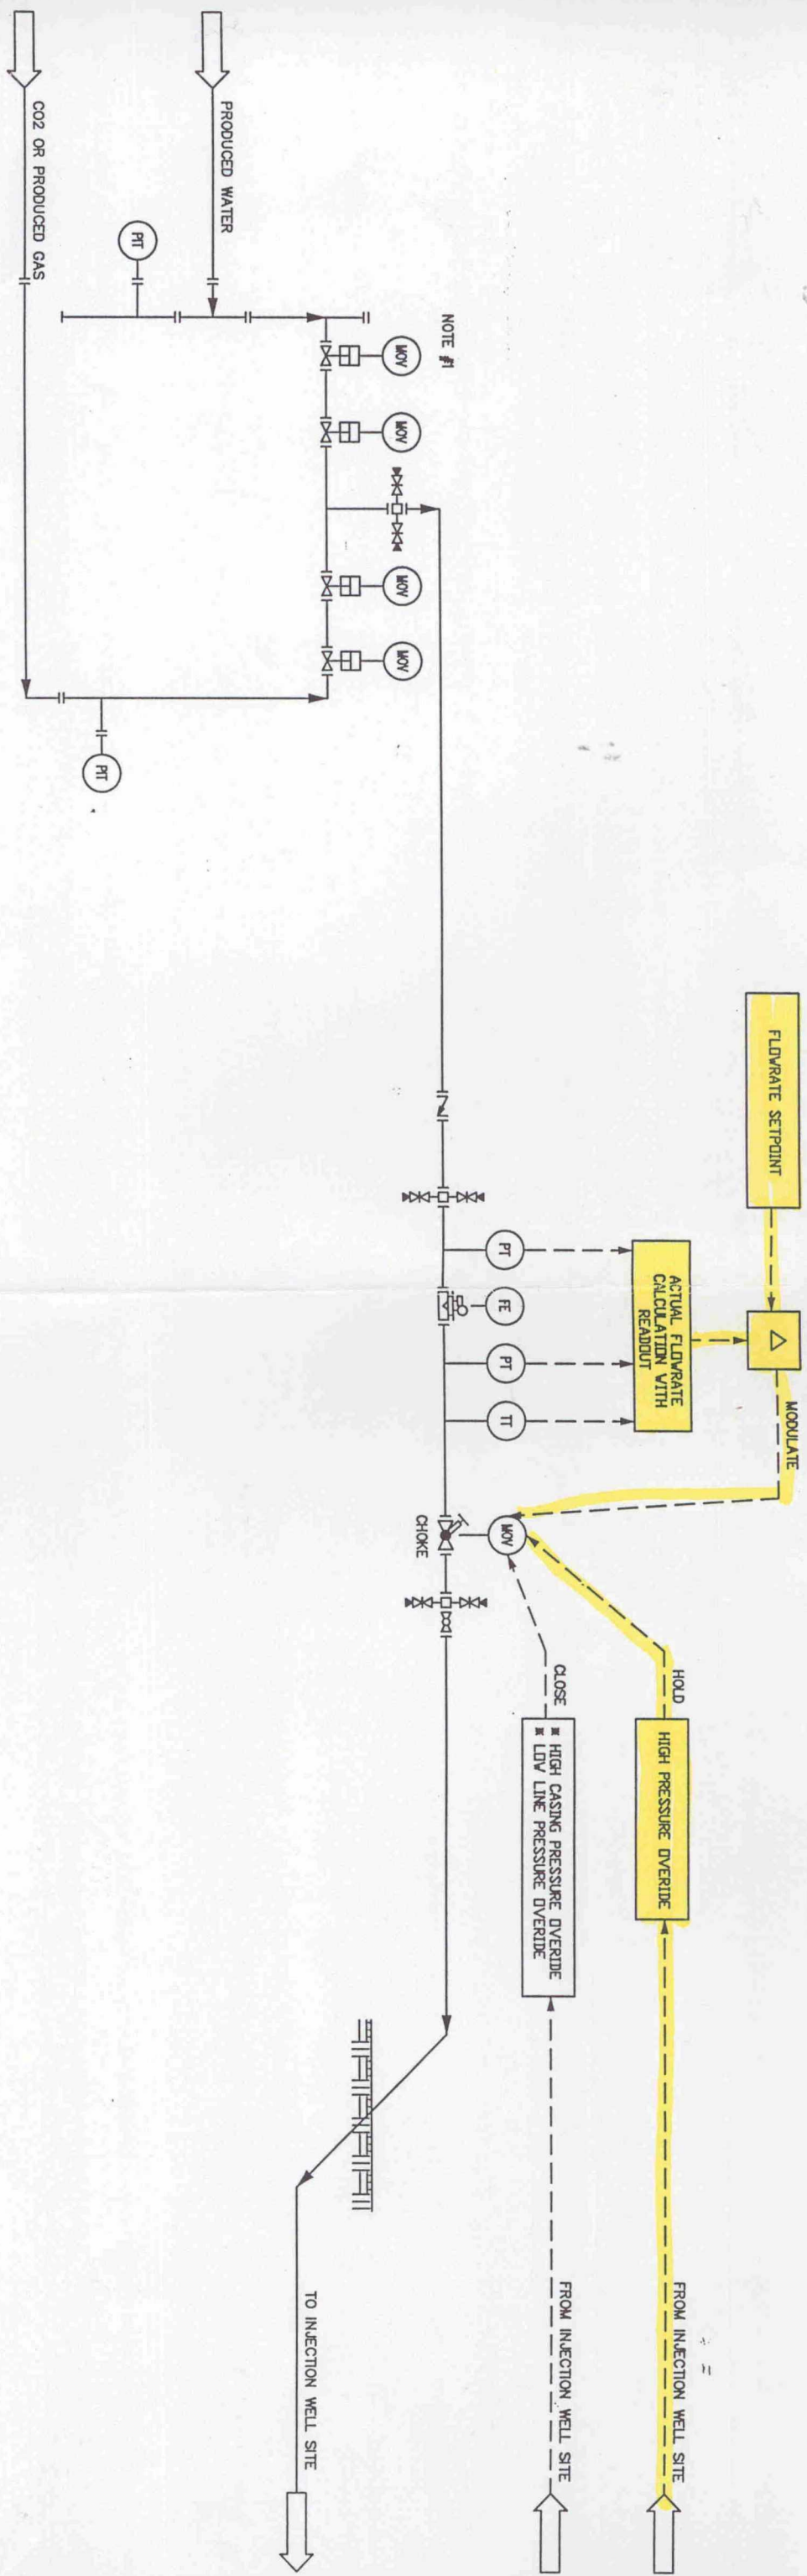

BEFORE THE
OIL CONSERVATION DIVISION
Case No. 12722 Exhibit No. 38
Submitted By:
Occidental Permian Ltd.
Hearing Date: September 6, 2001

REFERENCE DRAWINGS				REVISIONS				ENGINEERING RECORD				NORTH HOBBS UNIT CO2 PROJECT WAG HEADER			
NO.	TITLE	NO.	DATE	DESCRIPTION	BY	CHK.	APP.	BY	DATE	CHK.	APP.	PLOT SCALE	DWG. NO.	PF - WAG - 01	REV
		A	08.13.01	PRELIMINARY				DRW: G. LONG	07.31.01						A
								DES: J. BRINKER	07.31.01						
								CHK:							
								APP:							
								AFE No.							
								OXY ENGR.							
								PROL ENGR:	J. BRINKER						
								SCALE:	NONE						