


CONTINENTAL OIL COMPANY

MEYER B-4 NO. 7

COMPLETION

PROPOSED DUAL COMPLETION

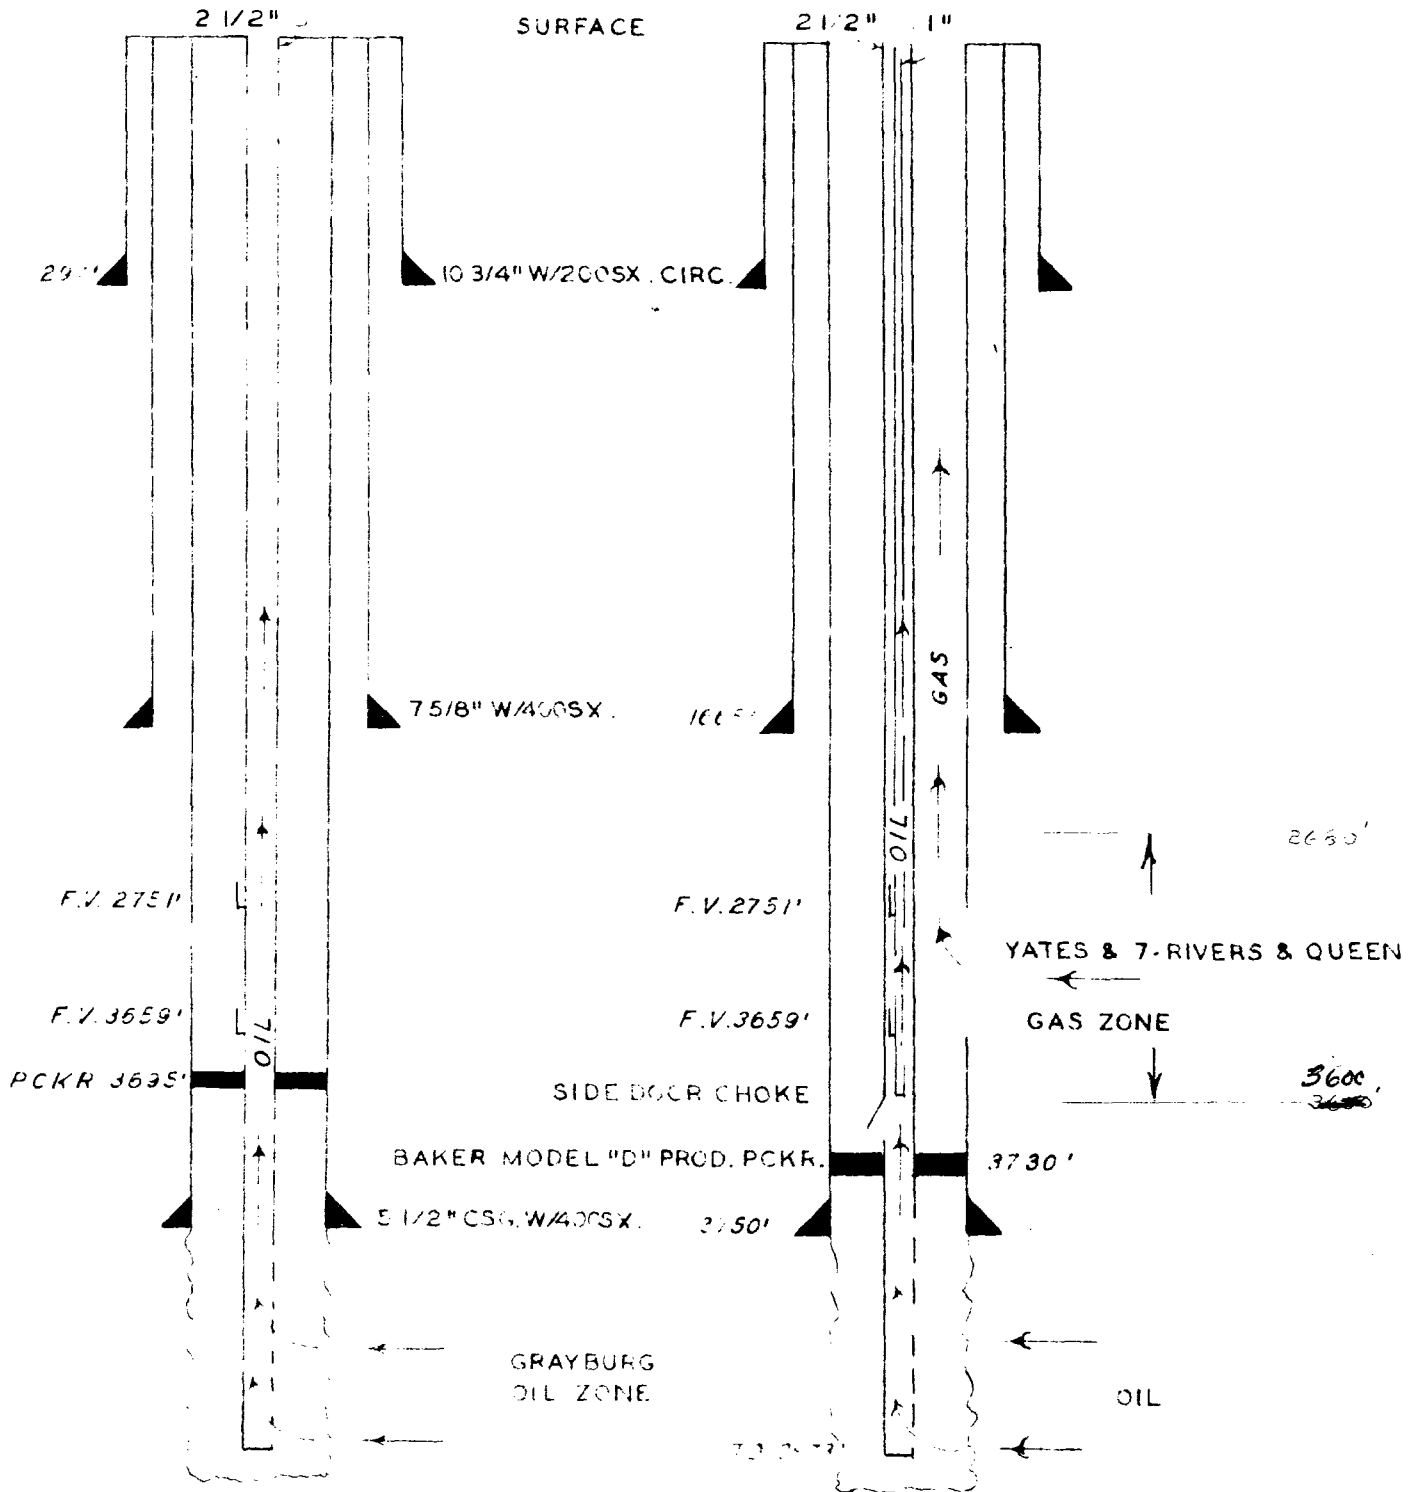

EL #1 CWD 501-~~XXXX~~