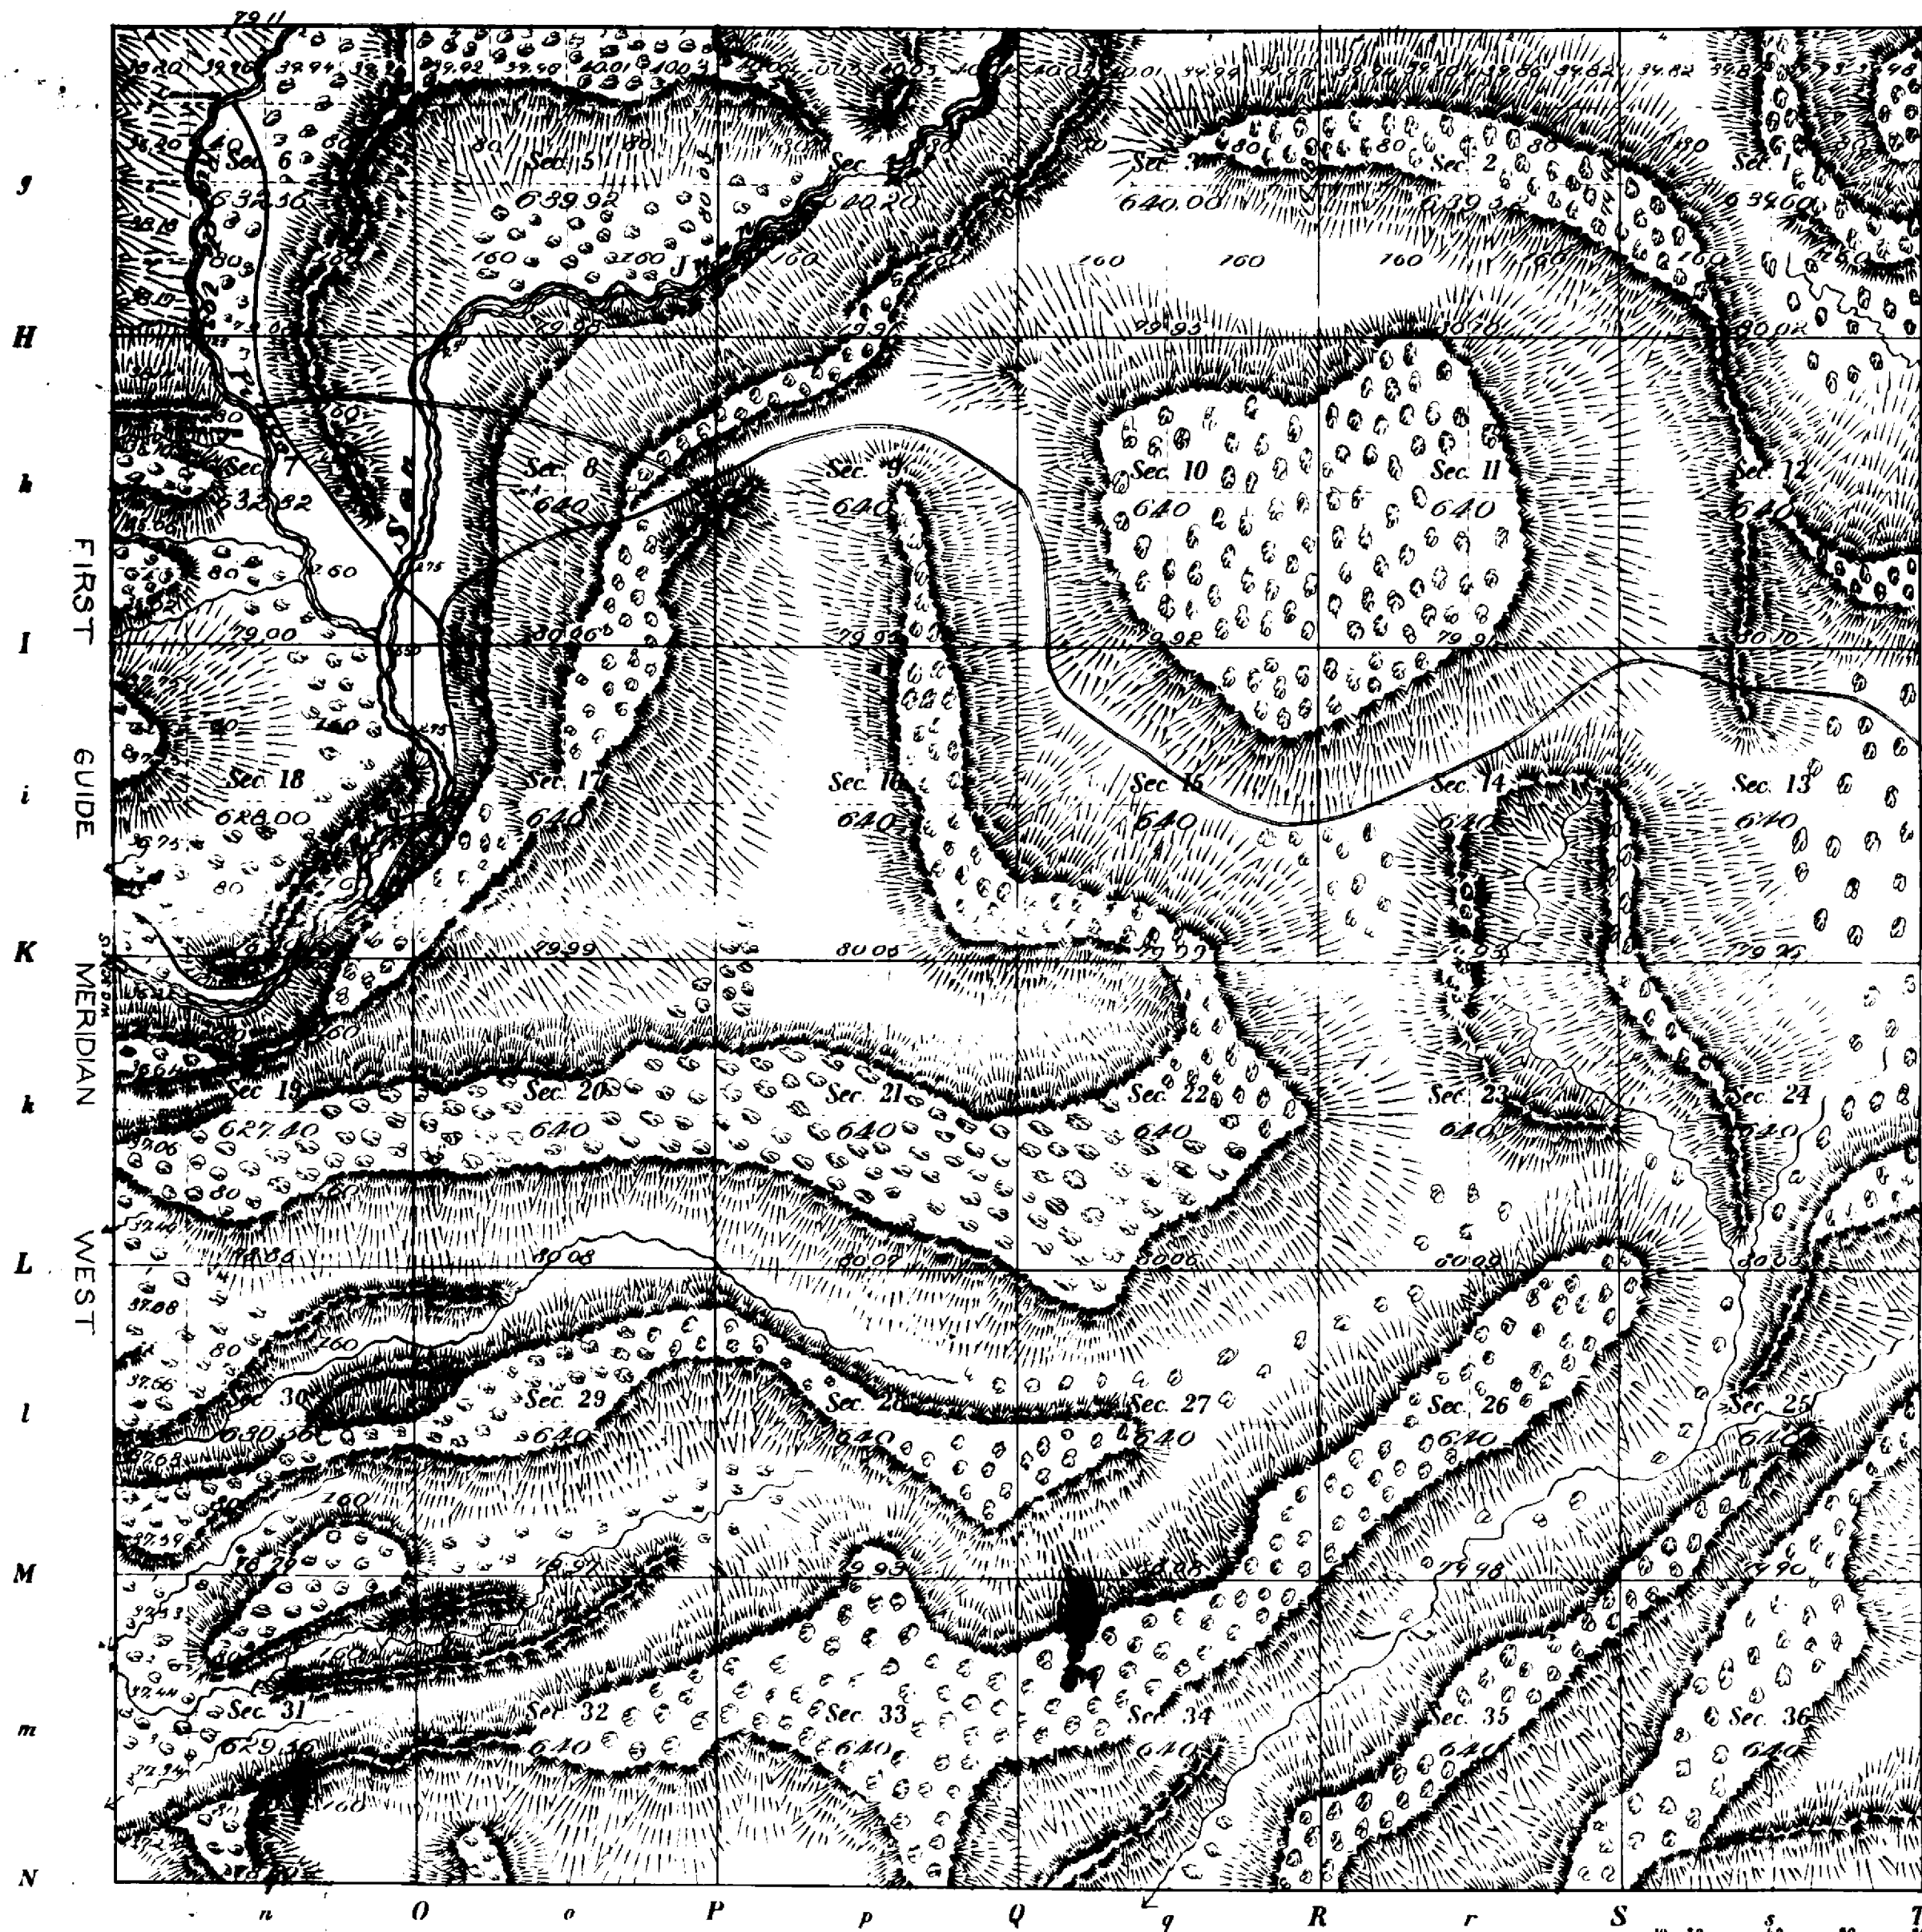


G f F e E d D c C b B a A

RECEIVED WITH

38385

[illegible]

Plat filed in local office
Jan'y 2. 1883 letter # 3310
Placed on track book
May 22. 1883 lat 105 R.

Total number of Acres 2979.10					
Surveys Designated	By Whom Surveyed	Date of Contract	Amount of Surveys	When Surveyed	Magn. Declination
Township Lines & R.R.	Warner & Huss	March 10, 1882	N 71° 11' E 7.1	June 1882	13° 10' E
Subdivisions	Warner & Huss	March 10, 1882	S 73° 59' E 61'	July 1942 1882	13° 30' E

Scale 40 Chains to an Inch

The above Map of Township No 30 North of Range No 7 West of 11th
Principal Meridian & 4th ALBUQUERQUE is strictly conformable to the field
notes of the survey thereof on file in this Office which have been examined and approved
Surveyor General's Office) Honorable C. C. Chittenden