


DIAGRAMMATIC SKETCH SHOWING DUAL COMPLETION INSTALLATION

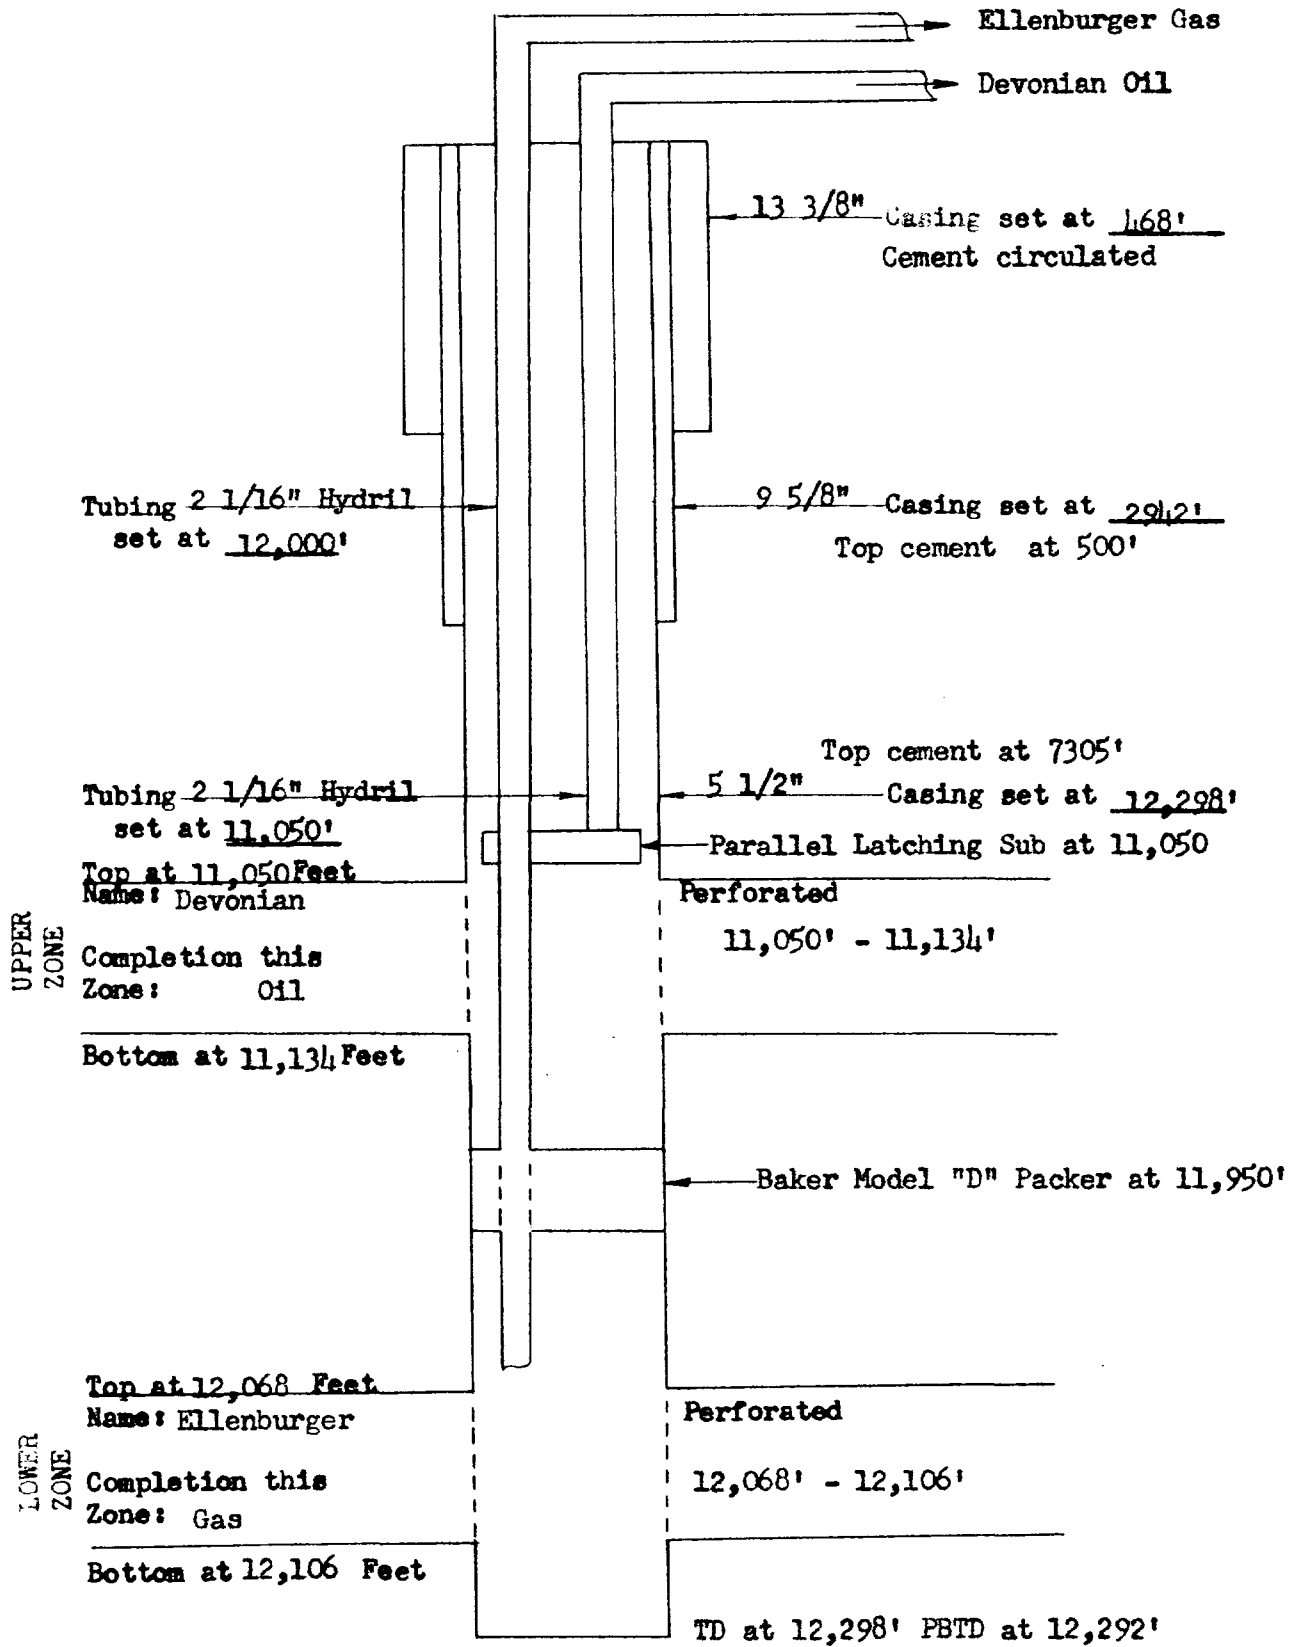

BEFORE EXAMINER UTZ

OIL CONSERVATION COMMISSION

EXHIBIT NO. 2

CASE NO. 1553

COMPANY: THE TEXAS COMPANY

LEASE: Peery Federal

Well No. 1

FIELD: Undesignated

DATE: October 10, 1958