


ILLEGIBLE

ATLANTIC EXHIBIT III
Case No. 1604

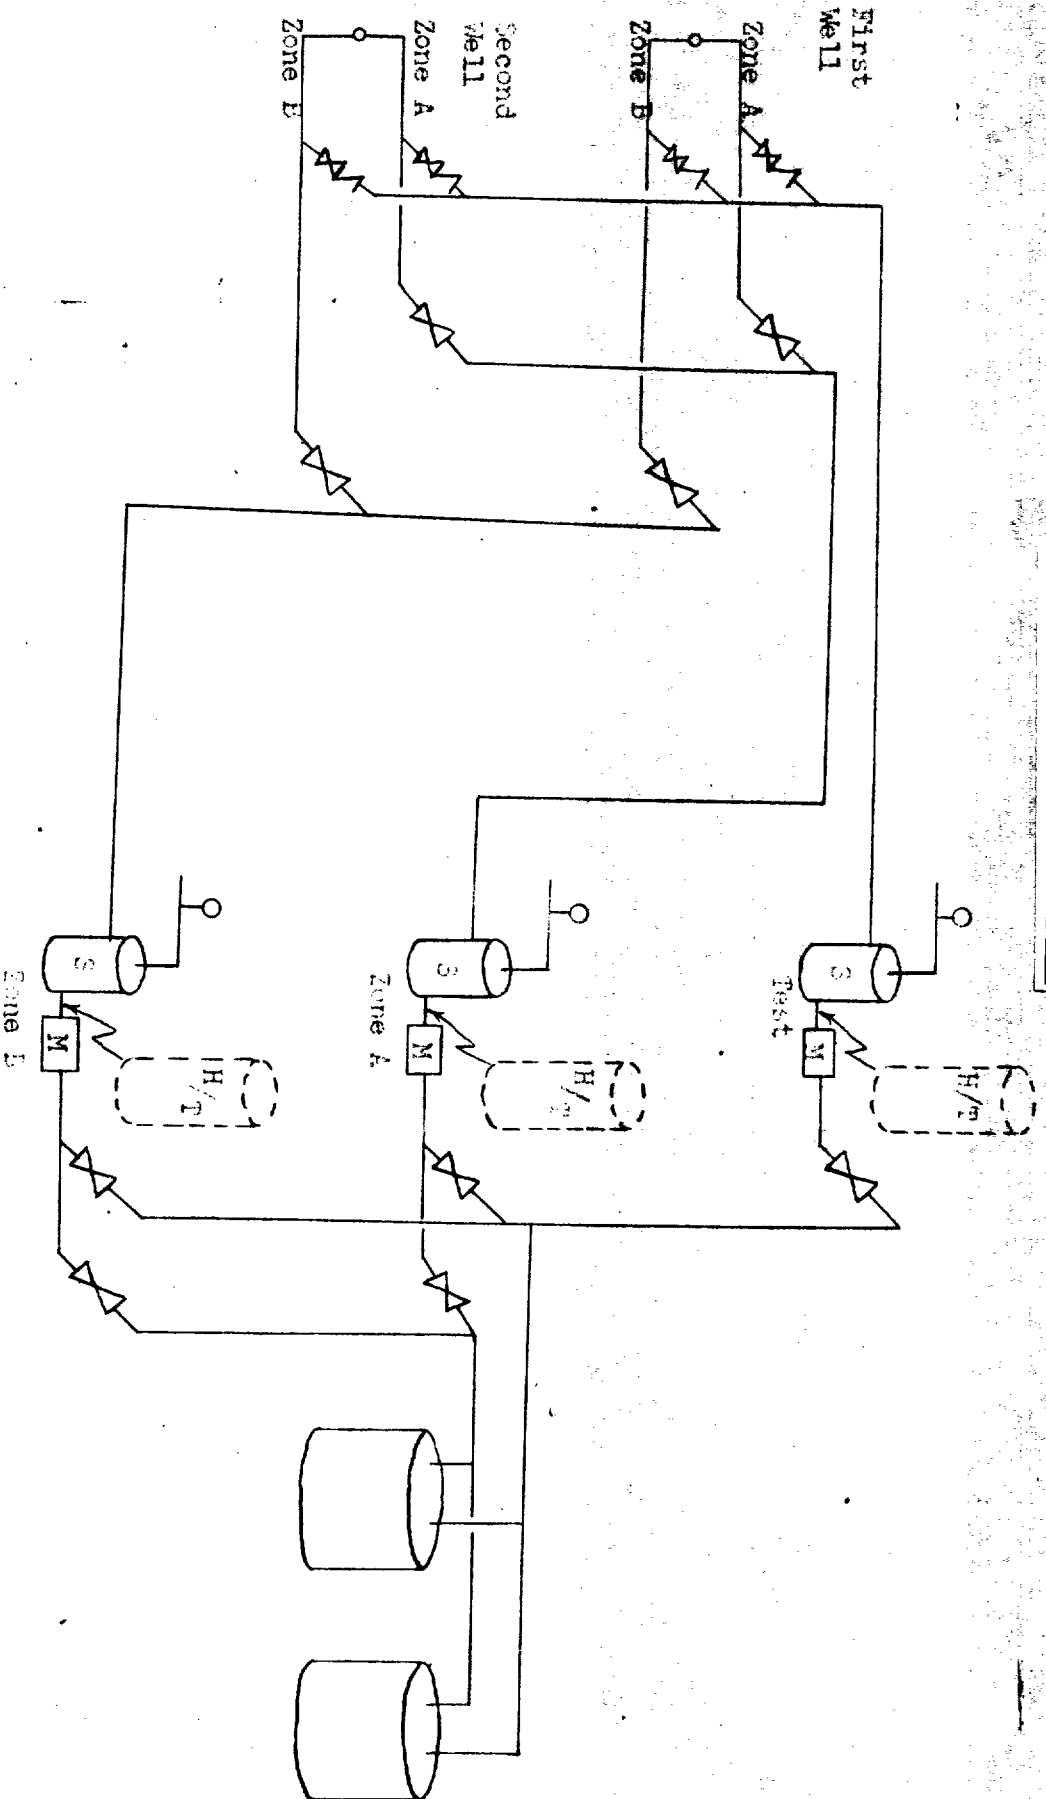

LEGEND:
S - Separator
G - Gas Meter
M - Manual Block Valve
C - Check Valve

THE ATLANTIC REFINING COMPANY
PROPOSED TANK BATTERY TO
CONDUCE PRODUCTION

ATLANTIC CARLSON FEDERAL LEASE
JUSTIS AREA, LEM COUNTY, NEW MEXICO
FIGURE II
TANK BATTERY WITH TWO WELLS.