


Top View

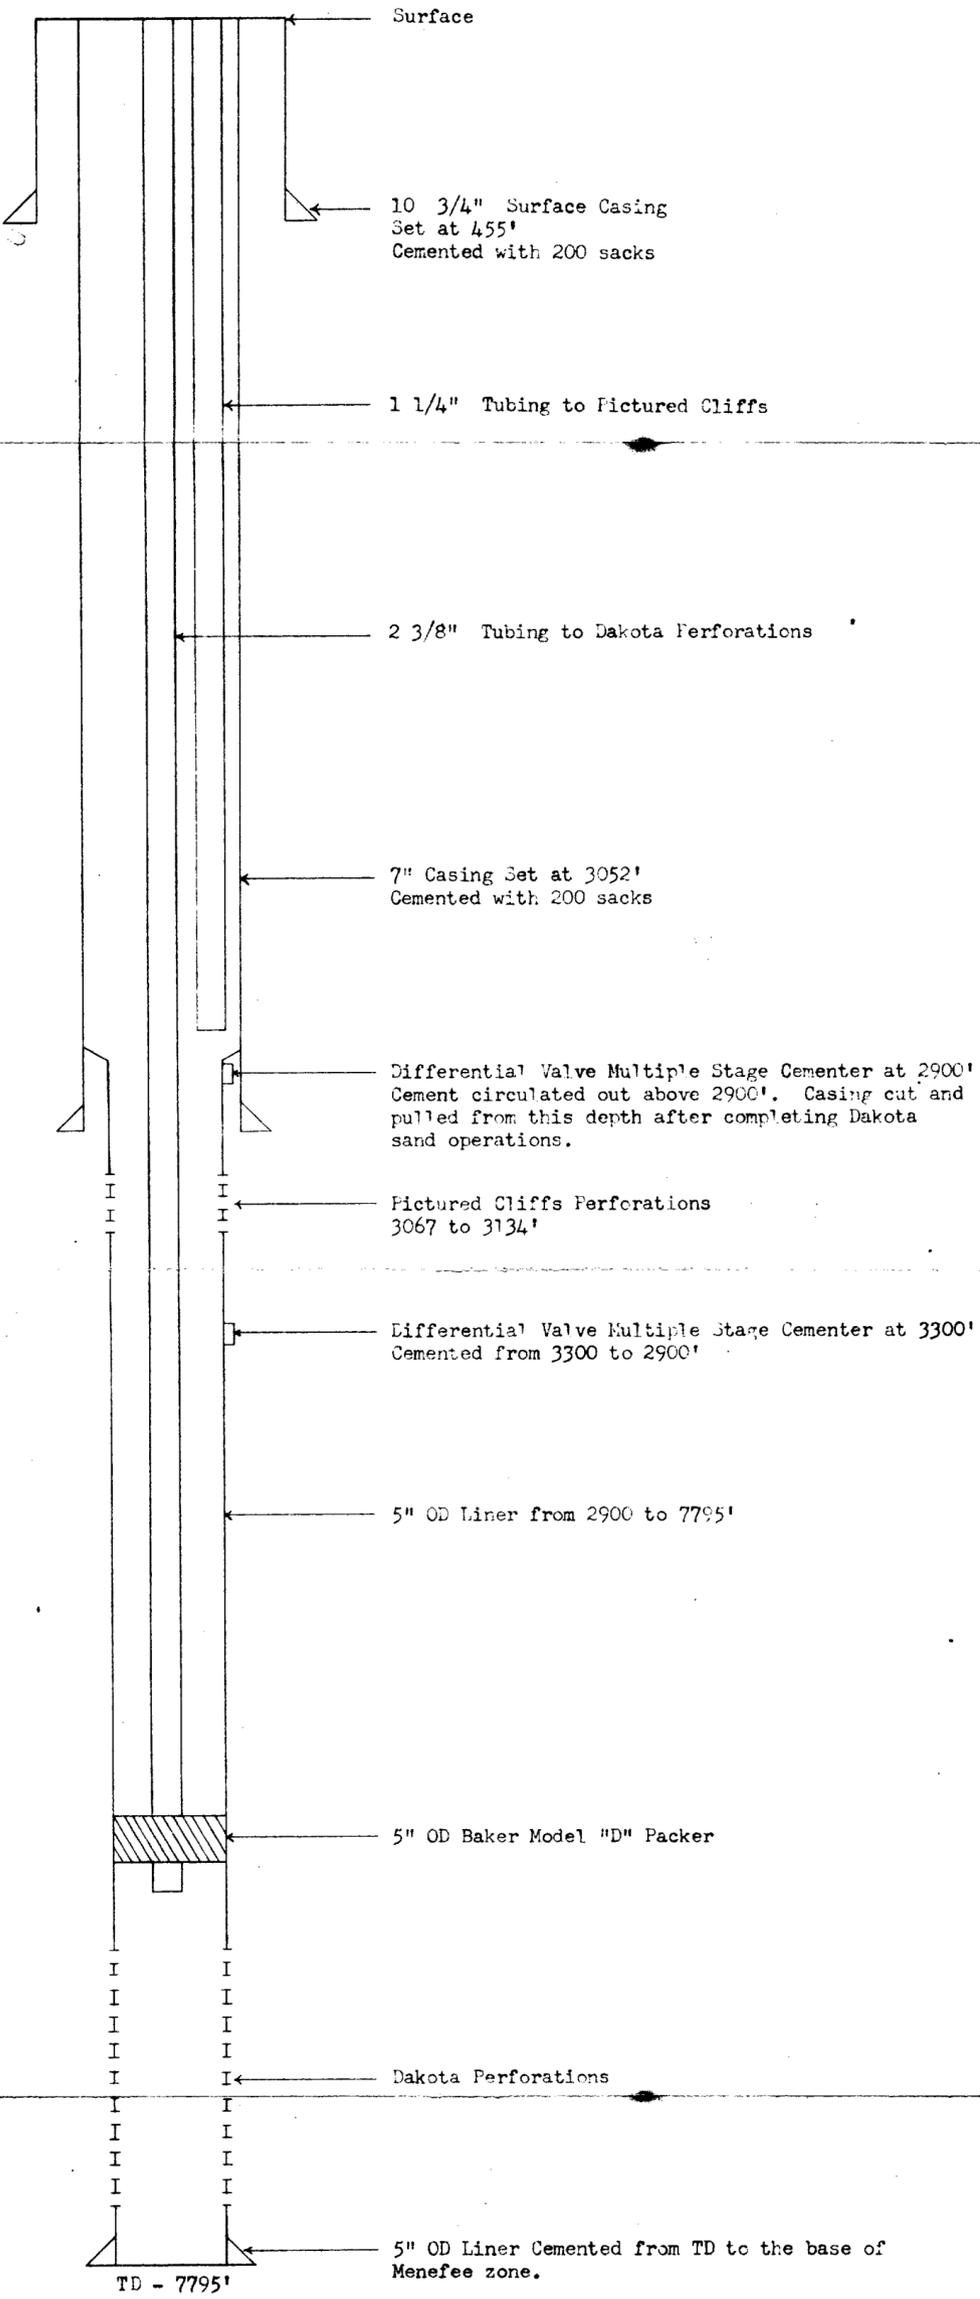

BEFORE EXAMINER UTZ
 OIL CONSERVATION COMMISSION
Applicant EXHIBIT NO. 2
 CASE NO. 1923

CASE #1923. EXHIBIT # 2

CAULKINS OIL COMPANY
 PROPOSED DUAL COMPLETION
 OF
 PICTURED CLIFFS AND DAKOTA FORMATIONS
 LEASE: SANCHEZ SF 079304 WELL: #1
 LOCATED: 560' FROM N LINE AND 660' FROM W LINE
 SECTION 24, T26N R6W, RIO ARriba COUNTY,
 NEW MEXICO
 DATE: 3-16-60