



ANDREWS -2

32-22-38




ANDREWS -3

32-22-38



WESTERN -FED.

5-23-38

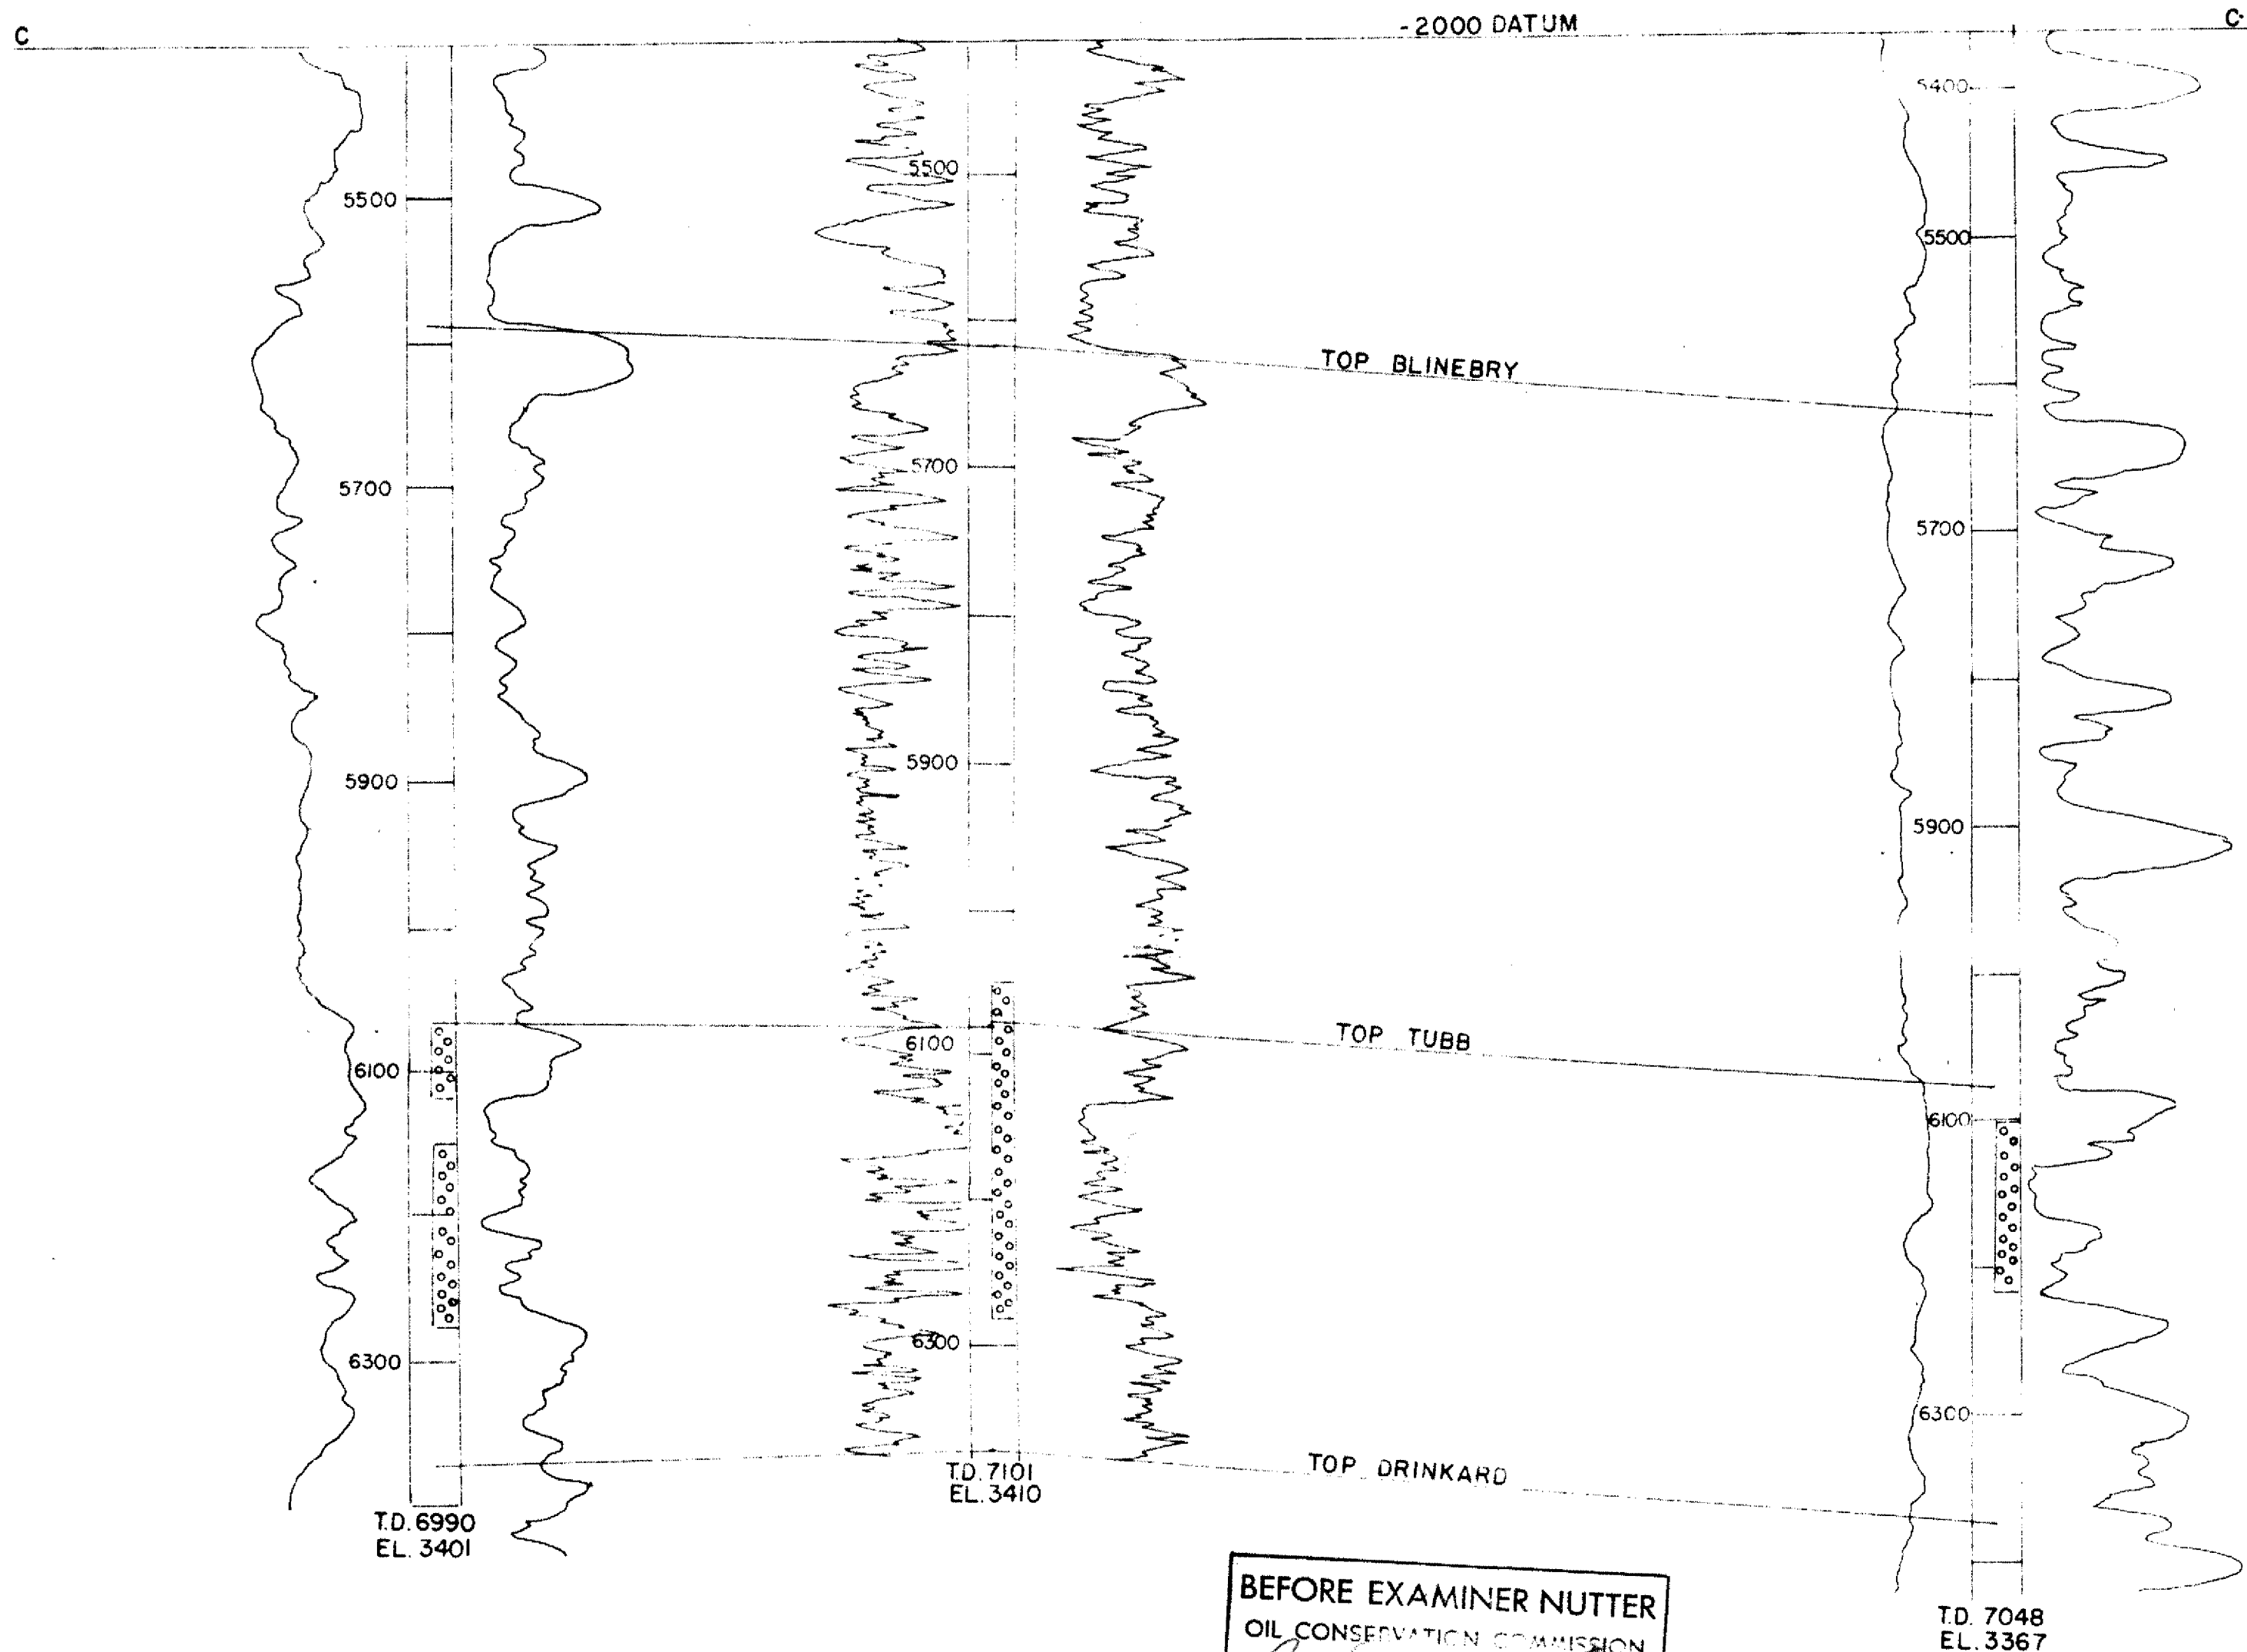

BEFORE EXAMINER NUTTER
OIL CONSERVATION COMMISSION
CASE NO. 2058

LEA CO., NEW MEXICO
TUBB FIELD
CROSS SECTION - NORTH - SOUTH
C-C1

VER. SCALE 1" = 100'

HOR. SCALE 1" = 500'

8-17-60 APOC C SKRABACZ