


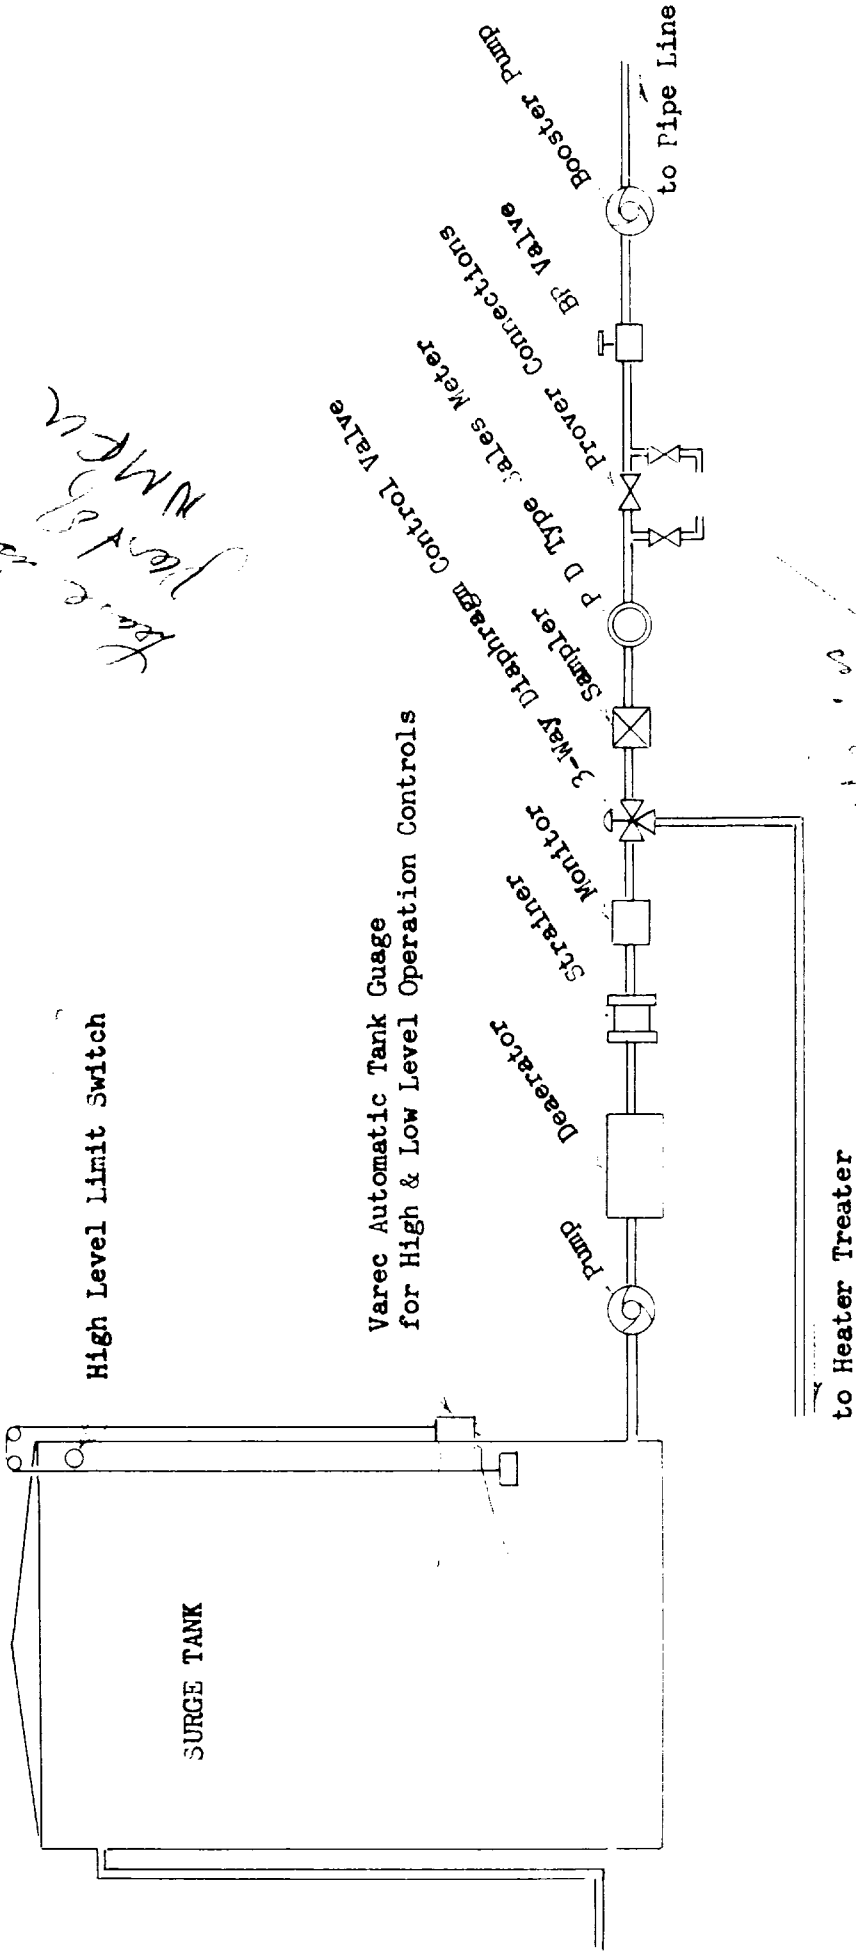


Handwritten: Please see page 2 NMP

CONTINENTAL OIL COMPANY
Schematic Diagram Of
PROPOSED LACT INSTALLATION
MEYER B-4 LEASE

Handwritten: See call letter
at all times
326
Sect. 11 of
no guarantee
for the
Derrick
for the
from all cases

BEFORE EXAMINER NUTTER	
OIL CONSERVATION COMMISSION	
App. EXHIBIT NO. <u>2</u>	CASE NO. <u>2099</u>

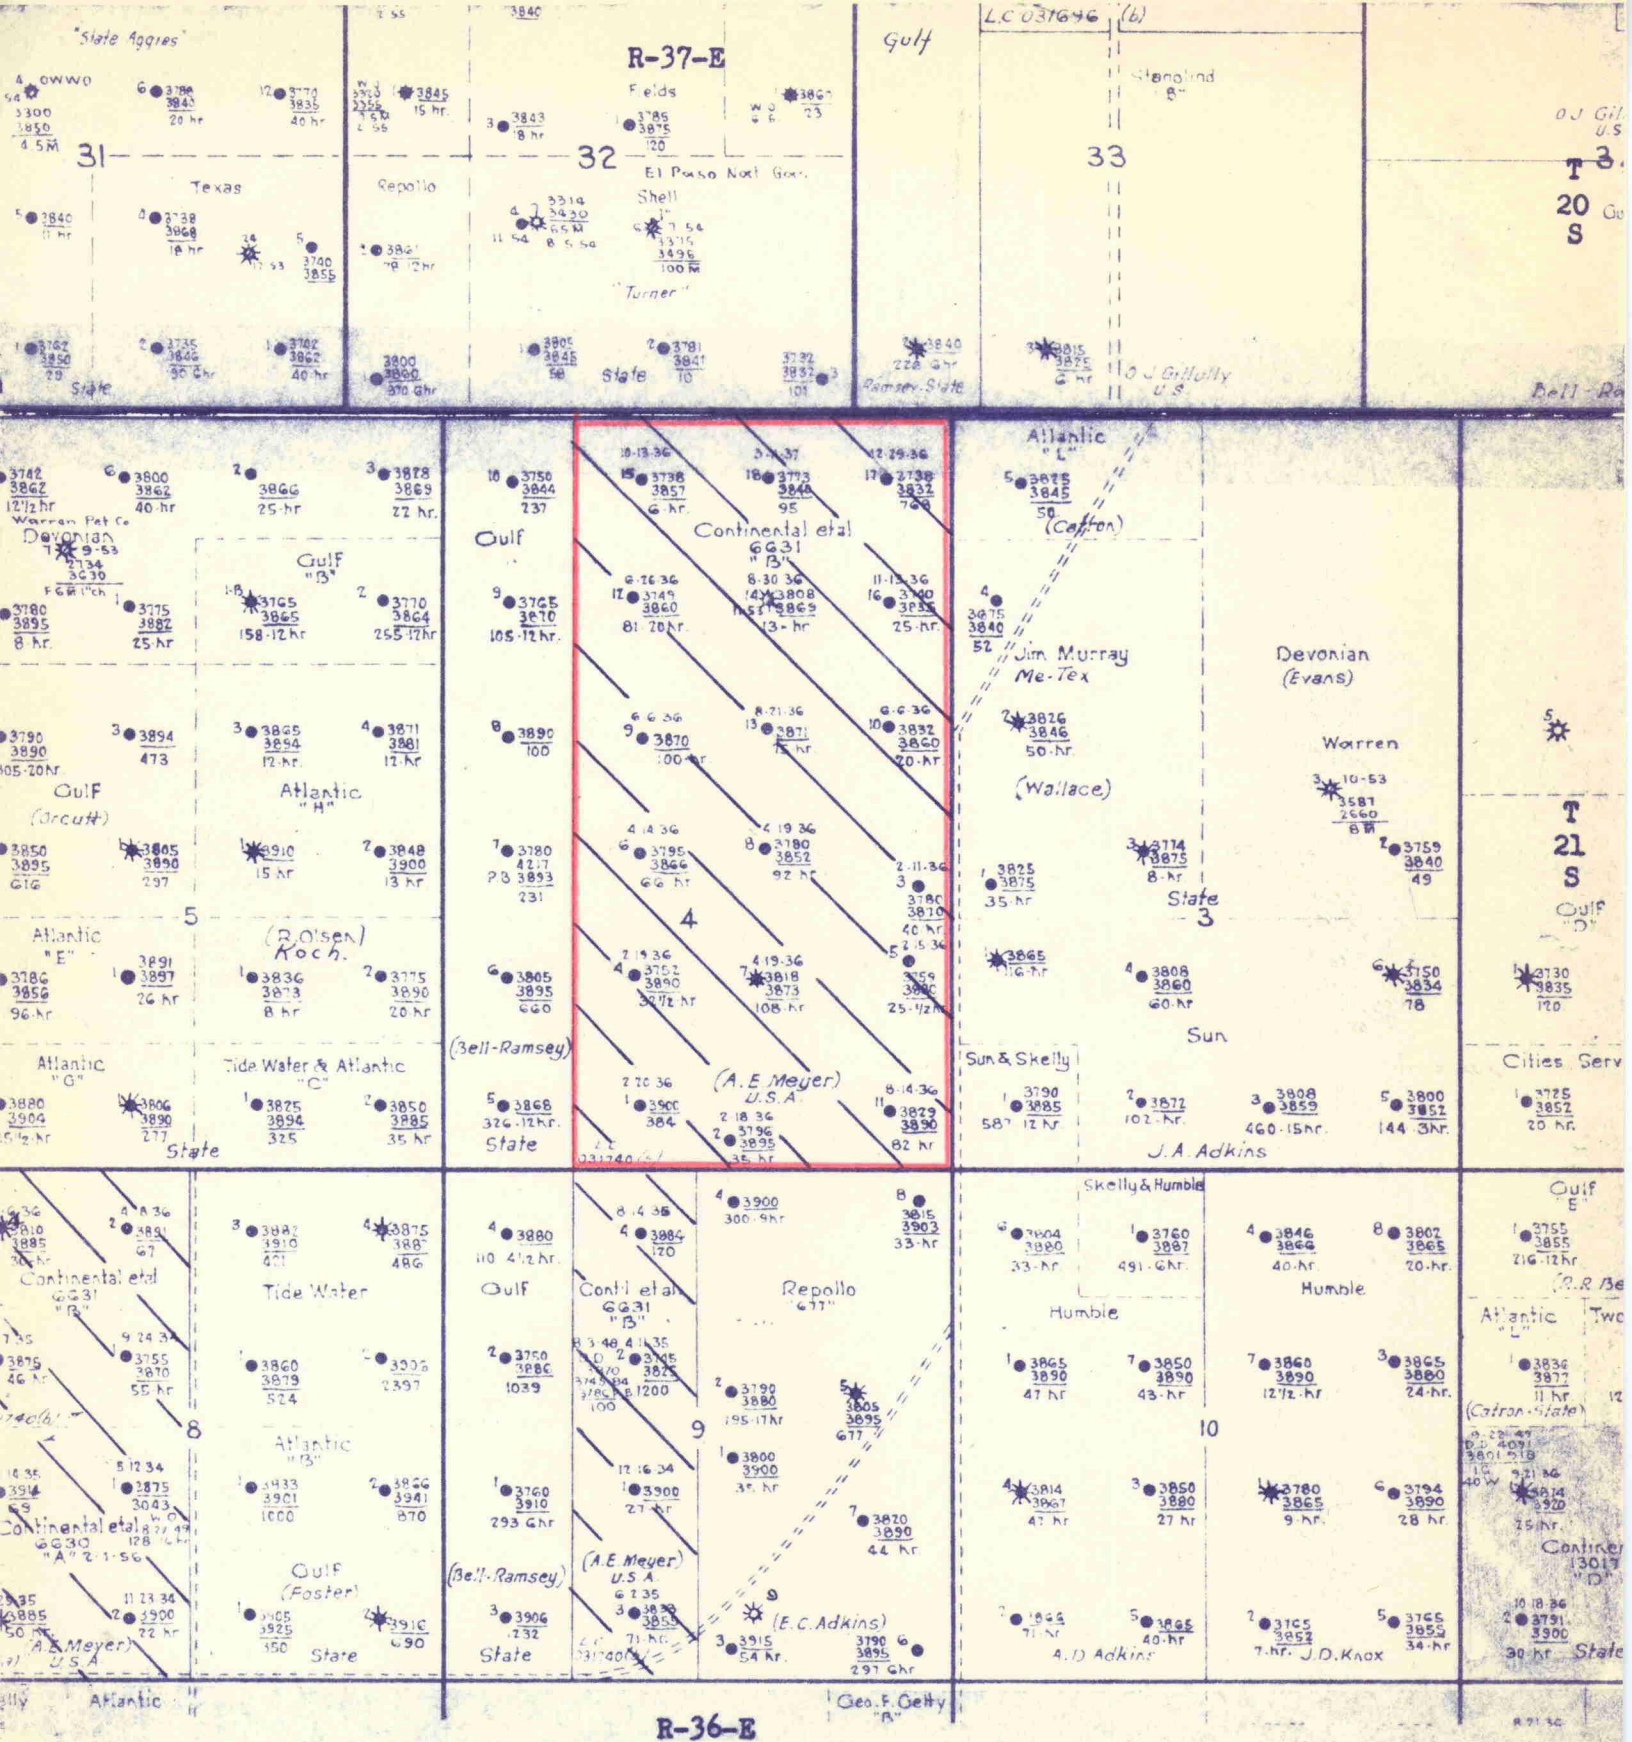

BEFORE EXAMINER NUTTER

CIL CONSERVATION COMMISSION

Appl EXHIBIT NO. 1

CASE NO. 2099

OFFSET OWNERSHIP MAP

CONTINENTAL MEYER B-4 LEASE

Section 4, T-21-S, R-36-E.

Lea County, New Mexico.

Hobbs Dist. Office.

Dec.30, 1959.