

DIAGRAMMED SKETCH OF MECHANICAL INSTALLATION OF PROPOSED DUAL COMPLETION.

LEONARD OIL COMPANY - GINSBERG FEDERAL #8

FROM THE: JUSTIS BLINEBRY POOL
LANGLIE MATTIX POOL

Justis Blinebry Oil
2-3/8" tubing w/
beveled couplings
to 5100'

Langlie Mattix Oil
2-3/8" EUE tubing w/
beveled couplings to
3200'.

Langlie Mattix Perfs.
3214 - 3209

Justis Blinebry Perfs.

5122 - 50
5148 - 57
5176 - 79
5204 - 72
5234 - 20

10 3/4" - 32.75# - E-40 01223
w/500 sz
Cement circulated to surface.

Seating nipple - 3168
2-3/8" PSI sliding sleeve - 3170

1-1/4" x 2 3/8" landing nipple
03200'.

Top of 4 1/2" liner receptacle
03311'.

Re-entry shoe.
Seal assembly (re-entry shoe
shoe in receptacle),
Pin type 03319

7"-20# J-55 03335 w/150 sz.

Seating nipple - 3070

1-1/4" x 2 3/8" landing nipple
03100'.


PSTD - 5418

4 1/2" 9.5# J-55 (liner) 05800
w/429 sz.
Cement circulated to top of
liner.
ID 5420

ILLEGIBLE

R. 37 E.

R. 38 E.

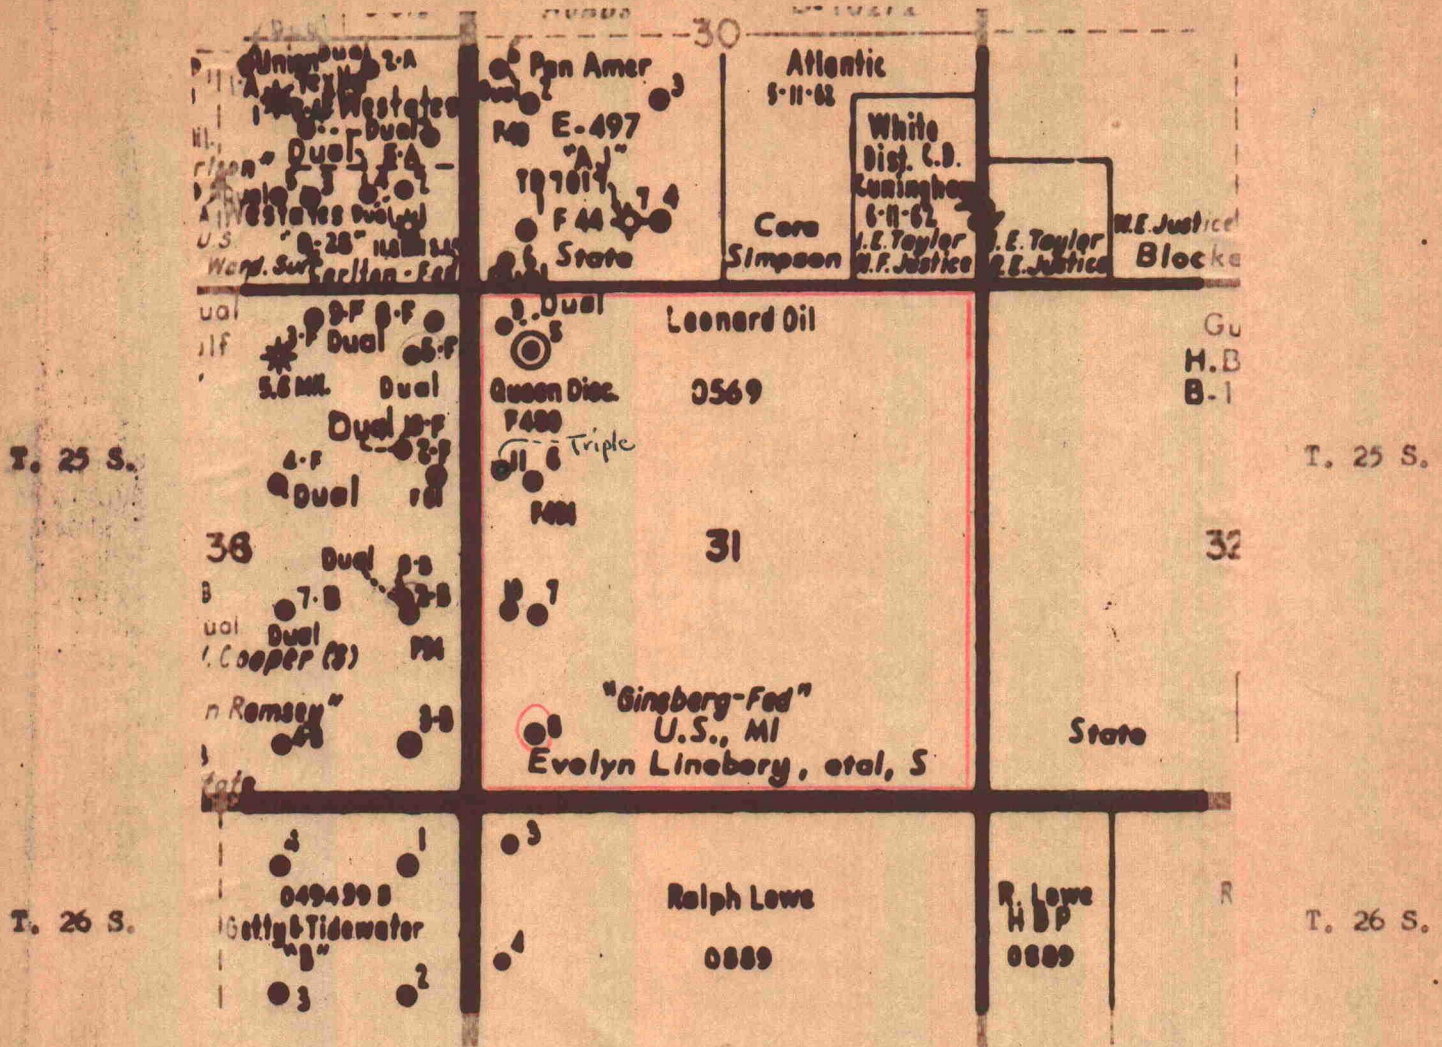

Part of
Lea County, New Mexico.


Legend

- Pertinent Leonard Lease
- Pertinent Leonard Well.

Case 2471

R. 37 E.

R. 38 E.

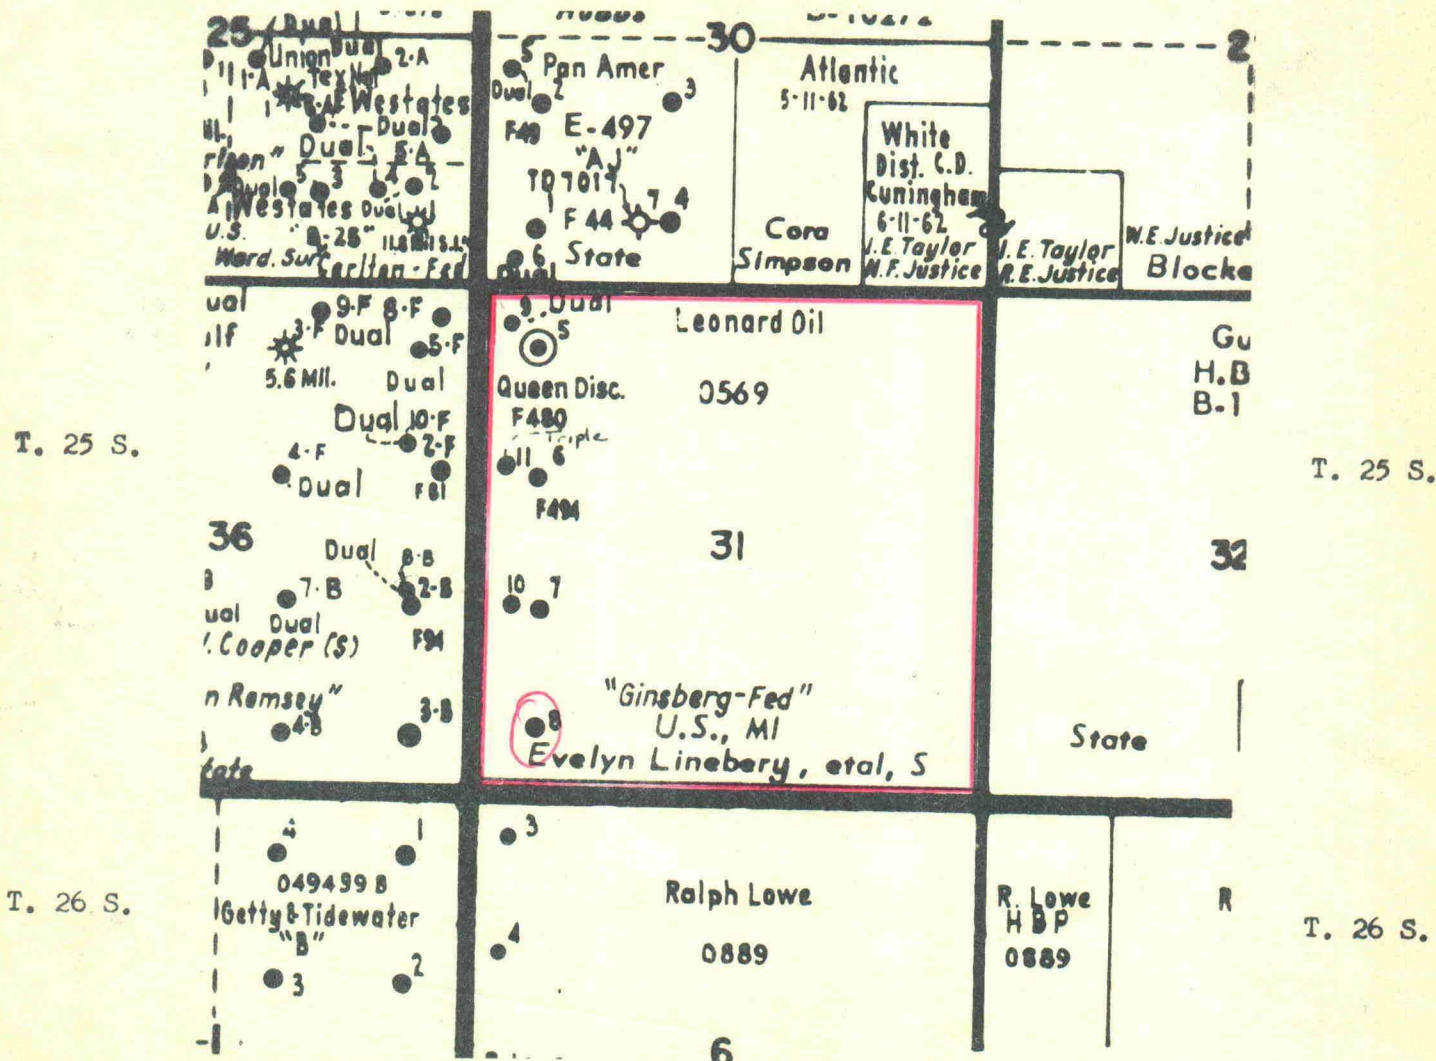

BEFORE EXAMINER NUTTER
IL CONSERVATION COMMISSION
Appl EXHIBIT NO. 2471
CASE NO. 2471

Part of
Lea County, New Mexico.

Legend



Pertinent Leonard Lease
Pertinent Leonard Well.

*Pemrose zone of
the Langley matter*

DIAGRAMMATIC SKETCH OF MECHANICAL INSTALLATION OF PROPOSED DUAL COMPLETION.

LEONARD OIL COMPANY - GINSBERG FEDERAL #8

FROM THE: JUSTIS BLINEBRY POOL
LANGLIE MATTIX POOL

dependent on weight

Justis Blinebry Oil
✓ 2-3/8 EUE tubing w/
beveled couplings
to 5100'.

Langlie Mattix Oil
→ 2-3/8 EUE tubing
beveled couplings to
3200'.

*orig. drilled
1936
PBD 3320*

*to be done
during
first part of
job
2 1/2*

*15000 lb. pressure
to aquifer*

Langlie Mattix Perfs.
3214 - 3289 ✓

*(Porous sand)
38-40° gamma*

3290

BEFORE EXAMINER NUTTER

OIL CONSERVATION COMMISSION

Appl EXHIBIT NO. 2

CASE NO. 2471

Justis Blinebry Perfs.

5122 - 30 ✓

5148 - 57 ✓

5176 - 79 ✓

5266 - 72 ✓

5304 - 10 ✓

Seating nipple - 3168

2-3/8" PSI sliding sleeve 3170

*sliding sleeve will
open.*
1-1/2" x 2 3/8" landing nipple
@3200' *will be
plugged*

Top of 4 1/2" liner receptacle
@3311' ✓

Re-entry shoe.

Seal assembly (re-entry shoe

seals in receptacle).

11W type S liner packer @3319

7"-20# J-55 @3335 w/150 sx.

Seating nipple - 5070 ✓

1 1/2" x 2 3/8" landing nipple
@5100' ✓

PBD - 5418 ✓

4 1/2" 9.5# J-55 (liner) @5800
w/429 sx.

Cement circulated to top of
liner.

TD 5920

ILLEGIBLE