


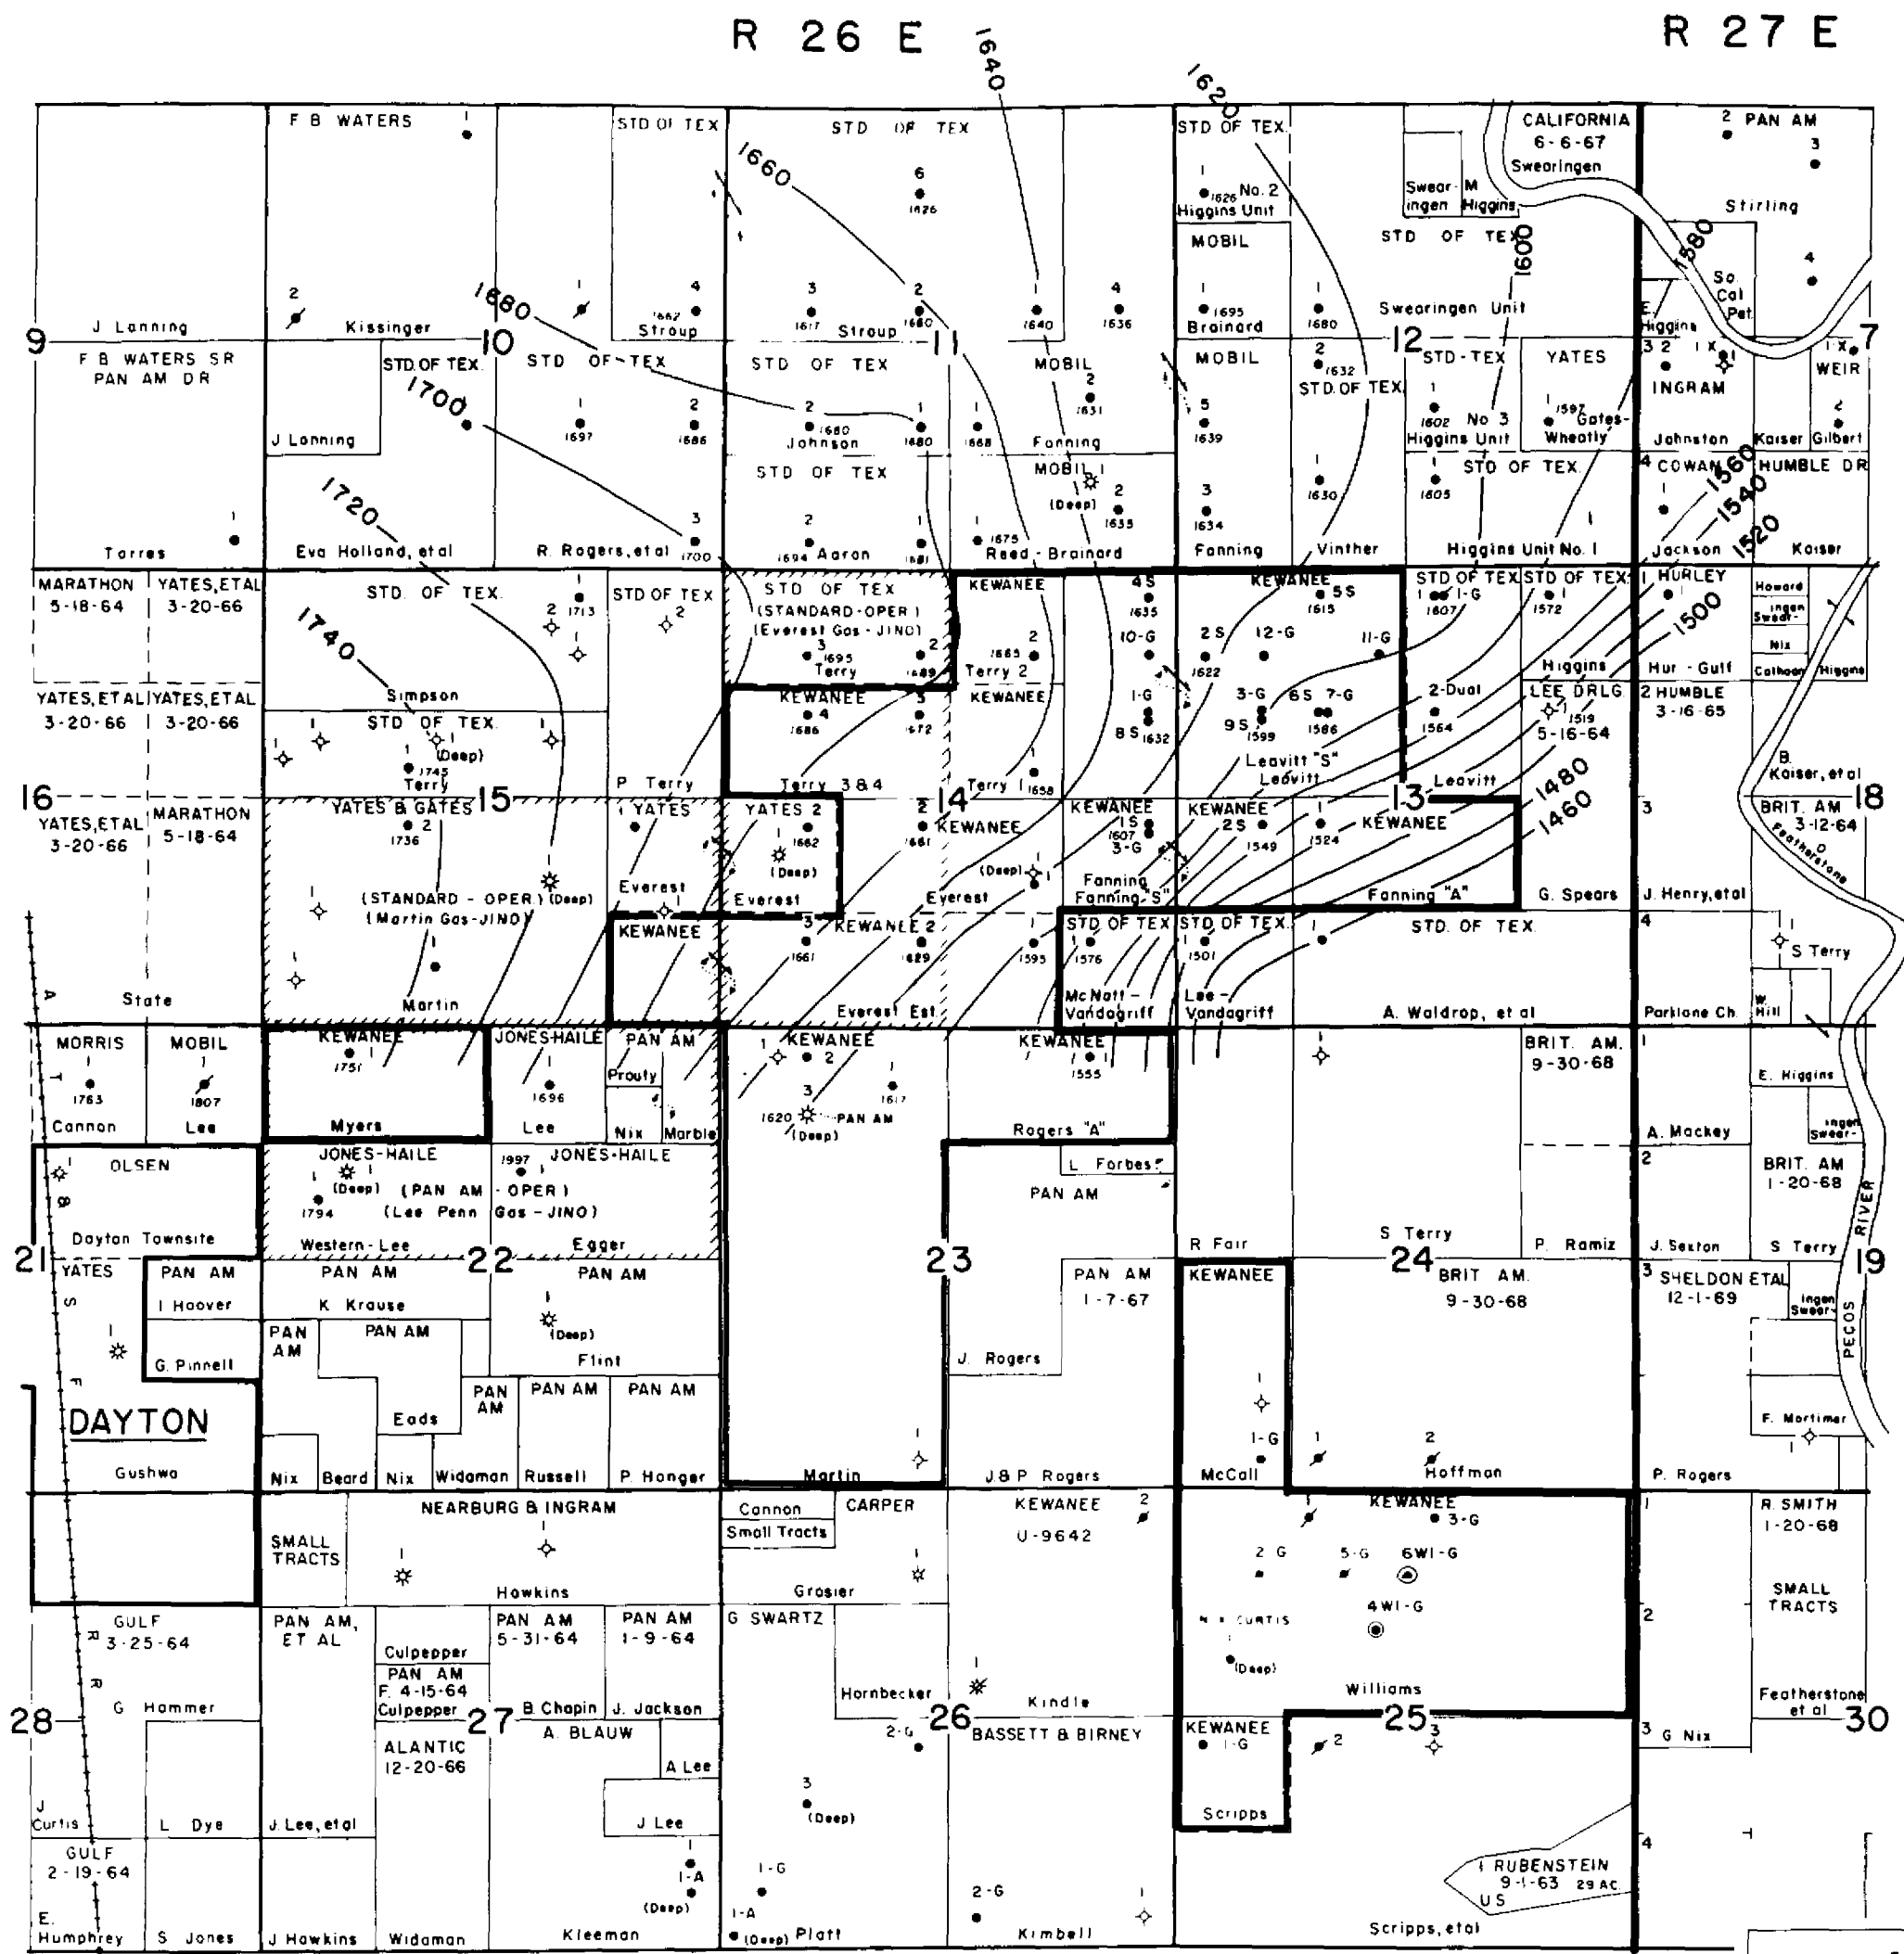

BEFORE EXAMINER UTZ
OF CONSERVATION COMMISSION
EXHIBIT NO. 13
CASE NO. 3291

EXHIBIT B
ATOKA SAN ANDRES FIELD
Structure Map
Top of Pay-Slaughter "C"

LEGEND		KEWANEEOIL COMPANY		DIVISION: WEST TEXAS		Drawn: E.G.F.		REVISED	
●	WATER SUPPLY WELL	●	ABO GAS WELL	DISTRICT: MALJAMAR		Traced:	1-66	1-66	1-66
○	WATER INPUT WELL	●	WTR SUPPLY WELL	SCALE: 1" = 1000'		Checked:	1-66	1-66	1-66
○	SALT WTR DISPOSAL	●	GRAYBURG WELL	500 0 660 1320 2640		Date:	1-66	1-66	1-66
○	SAN ANDRES WELL	●	SAN ANDRES WELL	FILE		3-2-64	W-201	W-201	W-201