
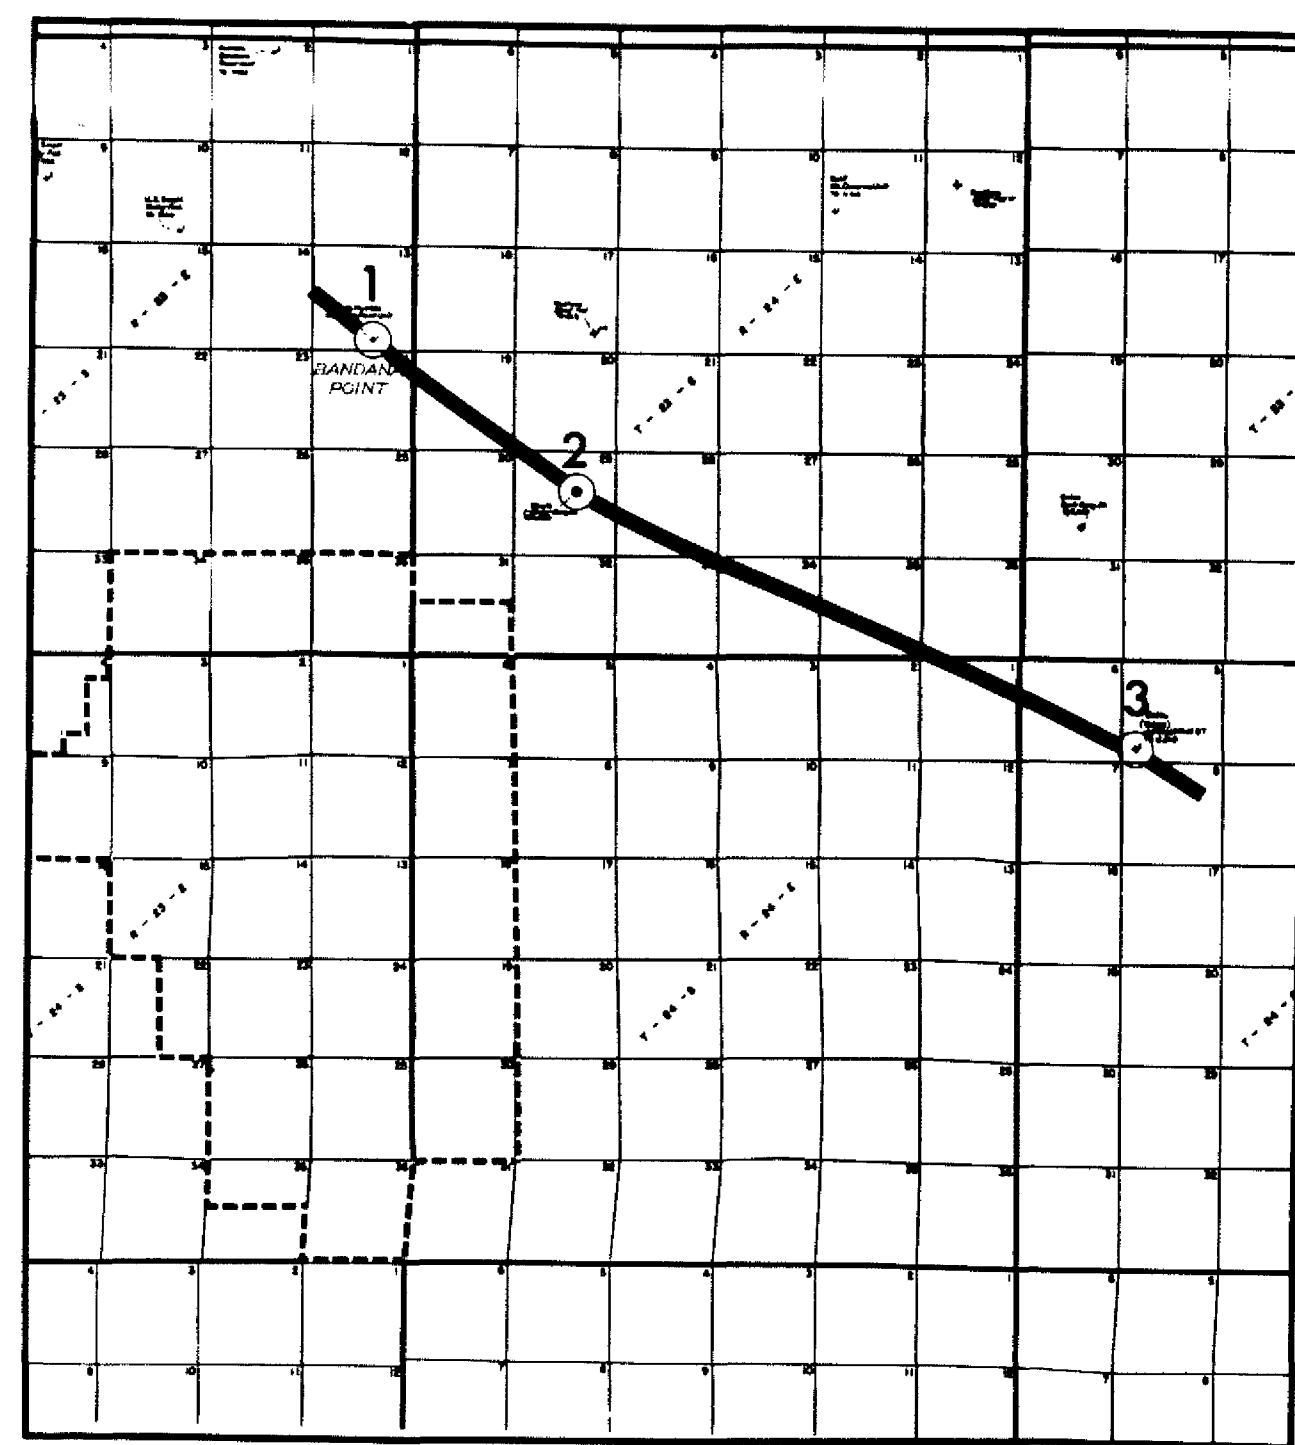


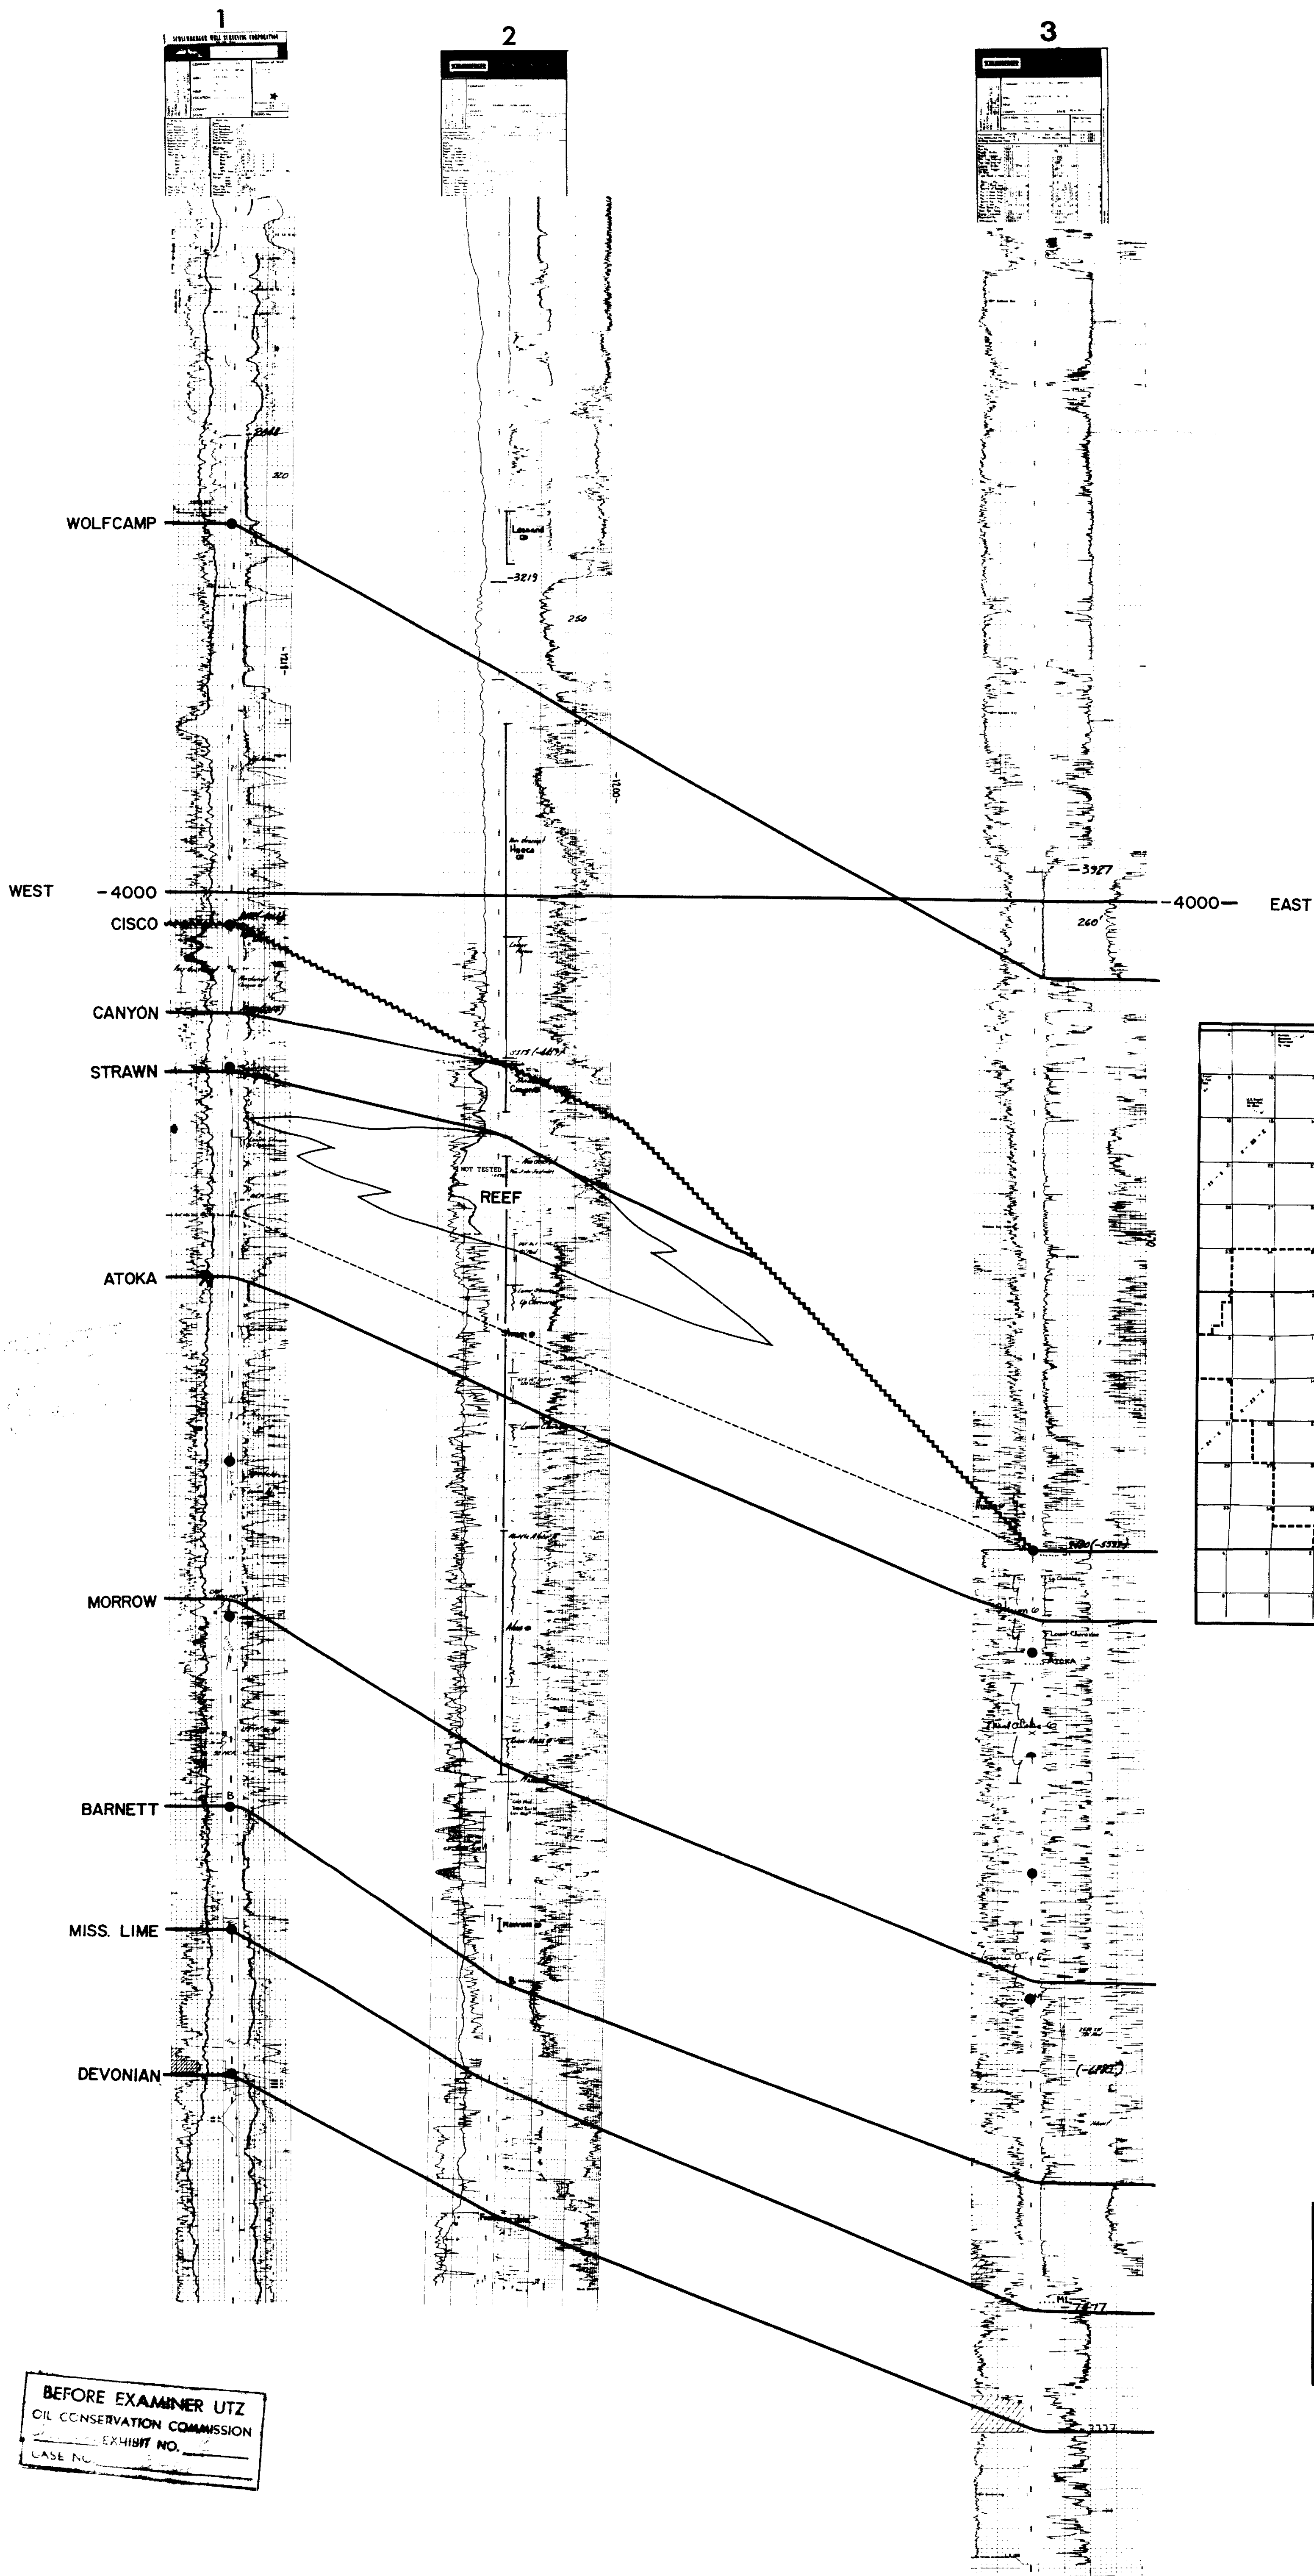

WEST - EAST
CROSS SECTION
HESS HILLS
EDDY CO., NEW MEXICO
HORIZONTAL SCALE: * NONE
VERTICAL SCALE: * 1" = 200'

BEFORE EXAMINER UTZ
OIL CONSERVATION COMMISSION
EXHIBIT NO. _____
CASE NO. _____