


TOCITO DOME-PENNSYLVANIAN "D" POOL
PAN AMERICAN BATTERY FACILITIES
(PRESENT OPERATIONS)

SAN JUAN COUNTY, NEW MEXICO

EXHIBIT 2
CASE N° 3517

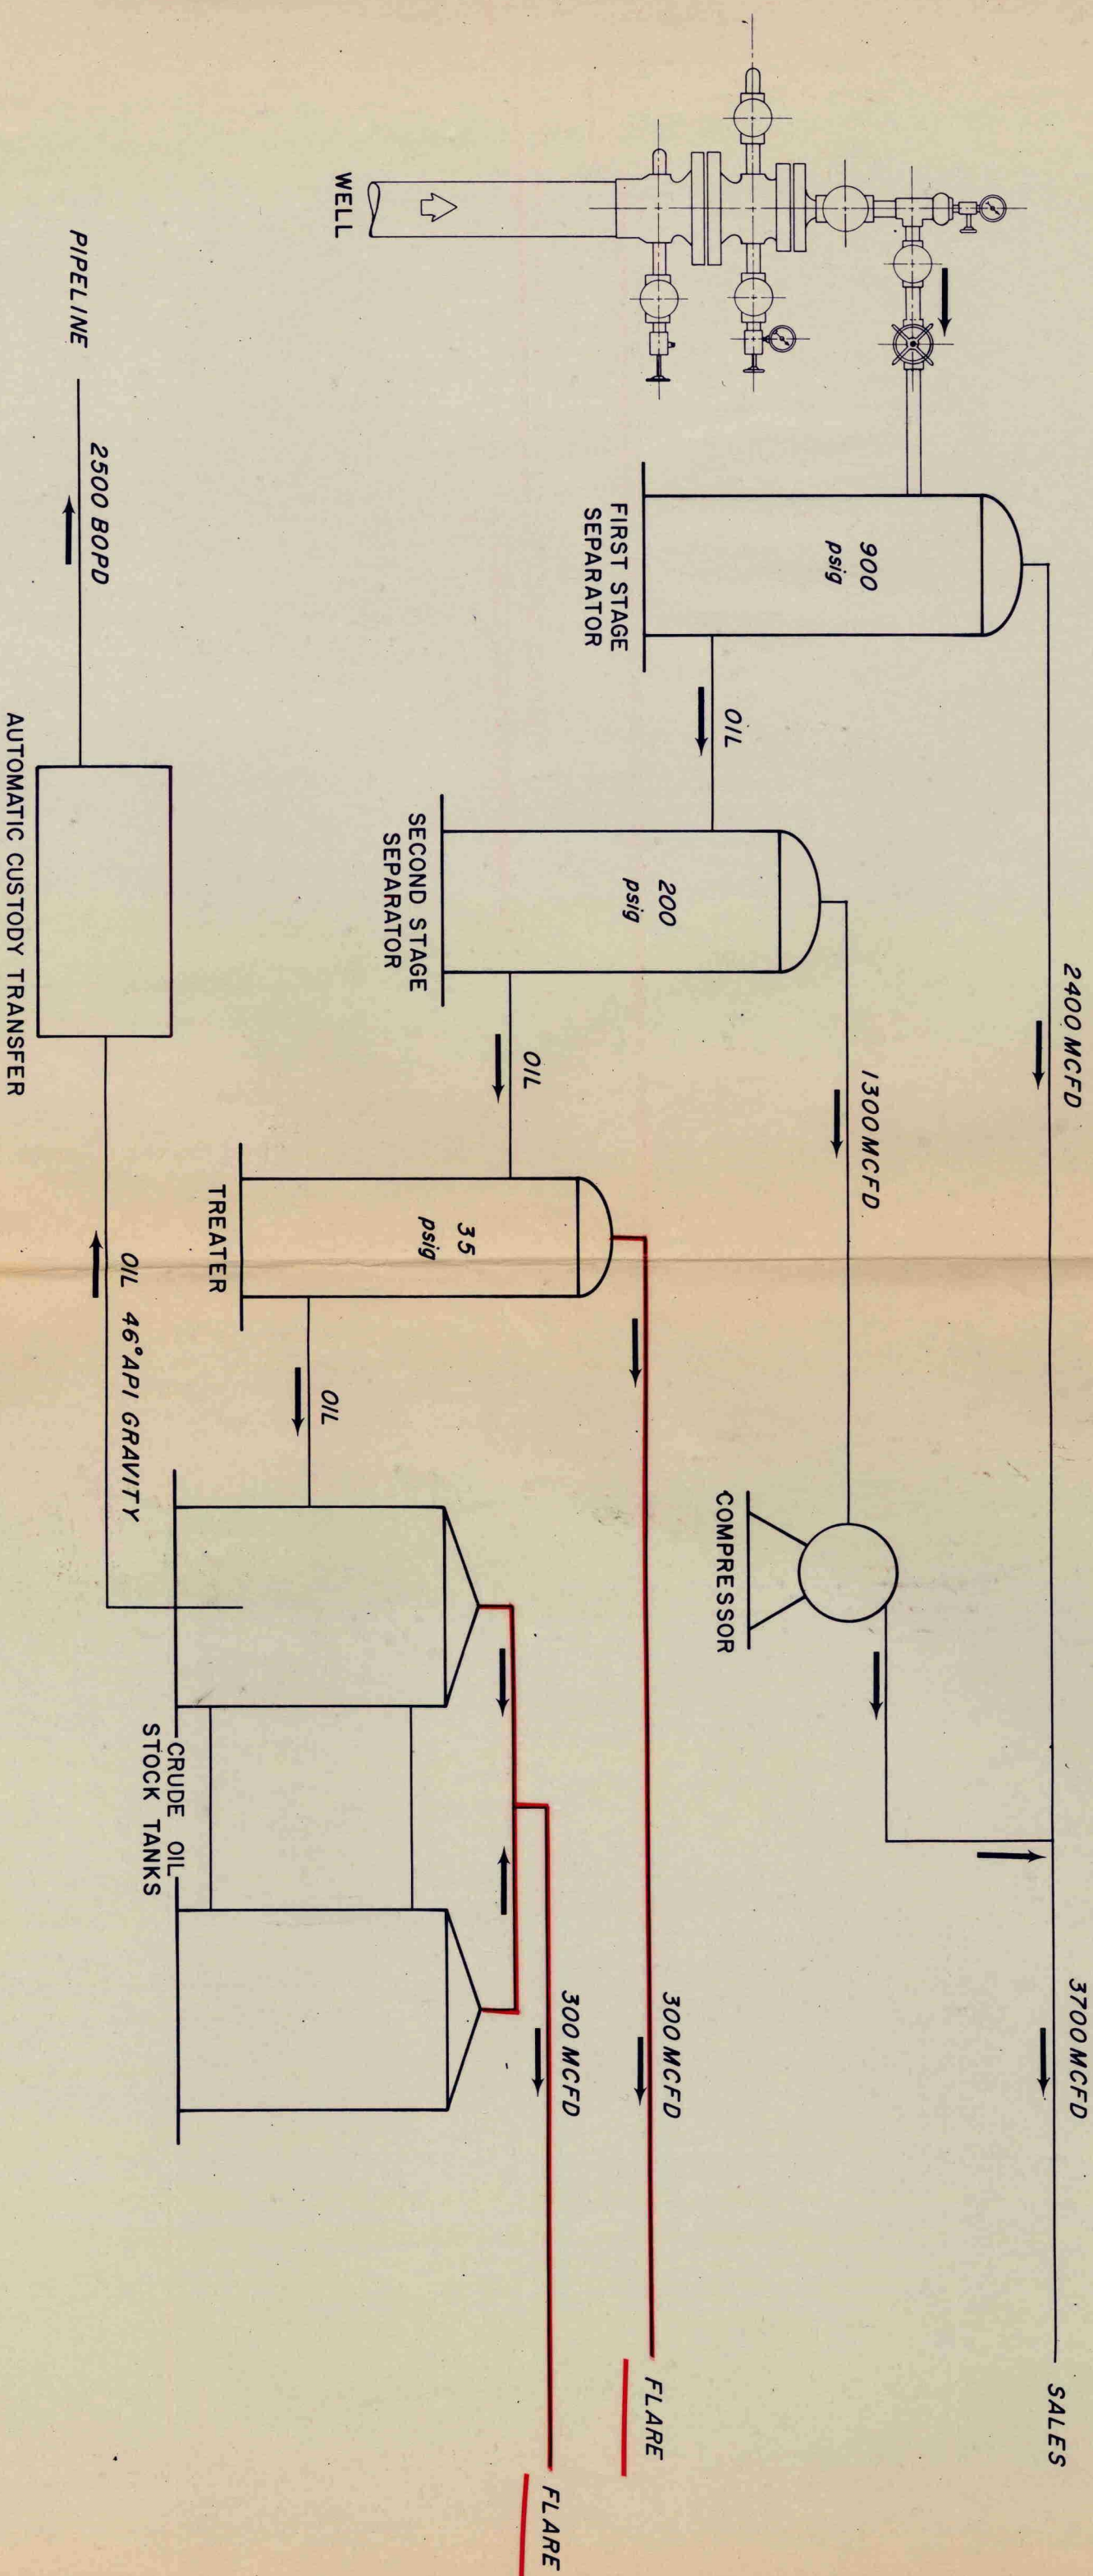

BEFORE EXAMINER UTZ

OIL CONSERVATION COMMISSION

EXHIBIT NO. 2

CASE NO. 3517

GAS
STREAM

VOLUME
MCFD

TOTAL C₅+
LIQUID PRODUCTS
PRESENT, GPM

FIRST STAGE SEPARATOR
SECOND STAGE SEPARATOR
TREATER
STOCK TANK

2400
1300
300
300

0.24
0.39
1.58
9.28