


DIAGRAMMATIC SKETCH  
TYPICAL SINGLE INJECTION WELL

West Pearl Queen Unit  
Lea County, New Mexico

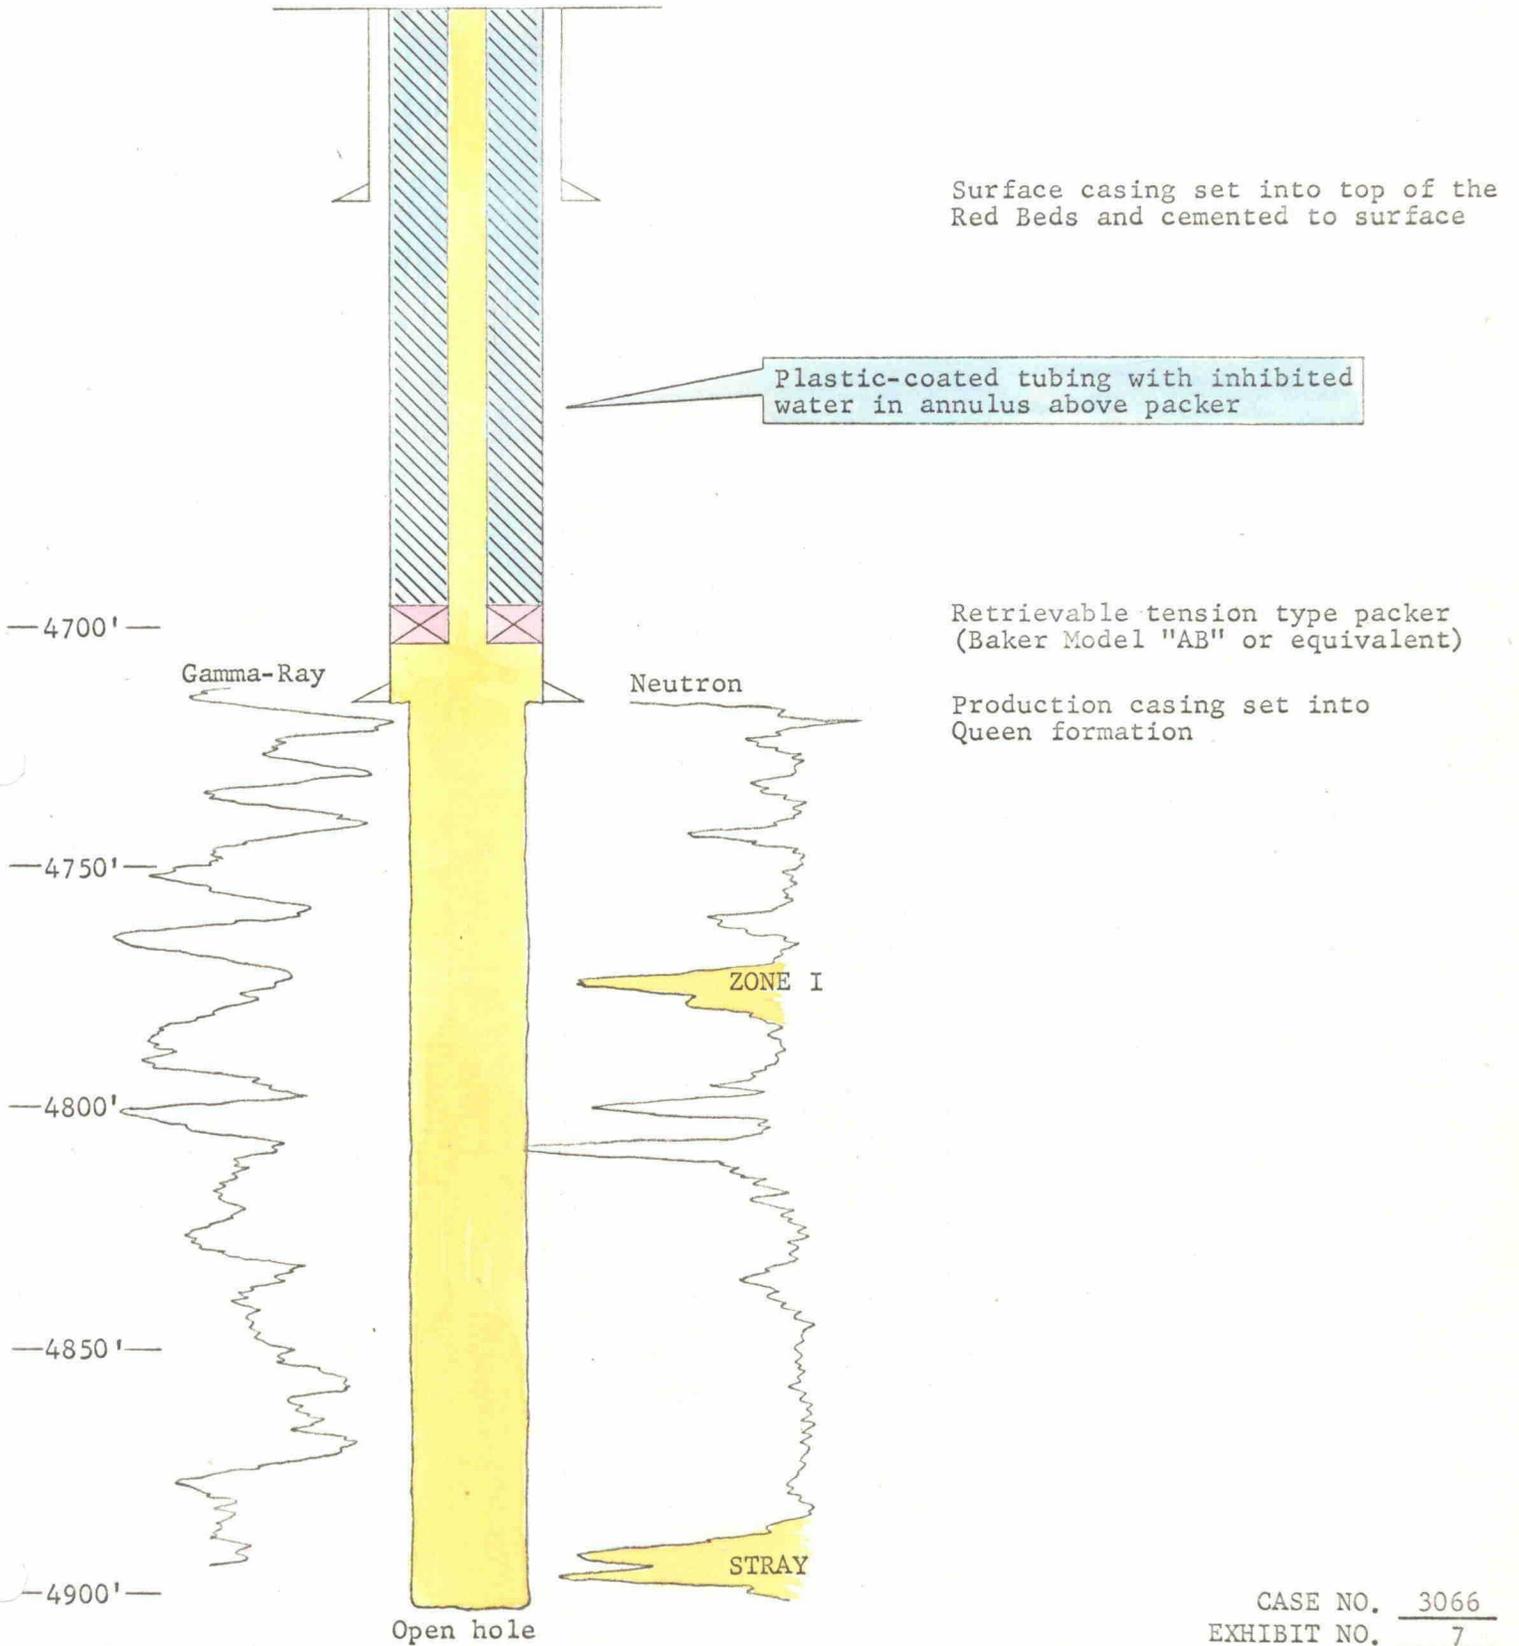

CASE NO. 3066  
EXHIBIT NO. 7