


R 34 E

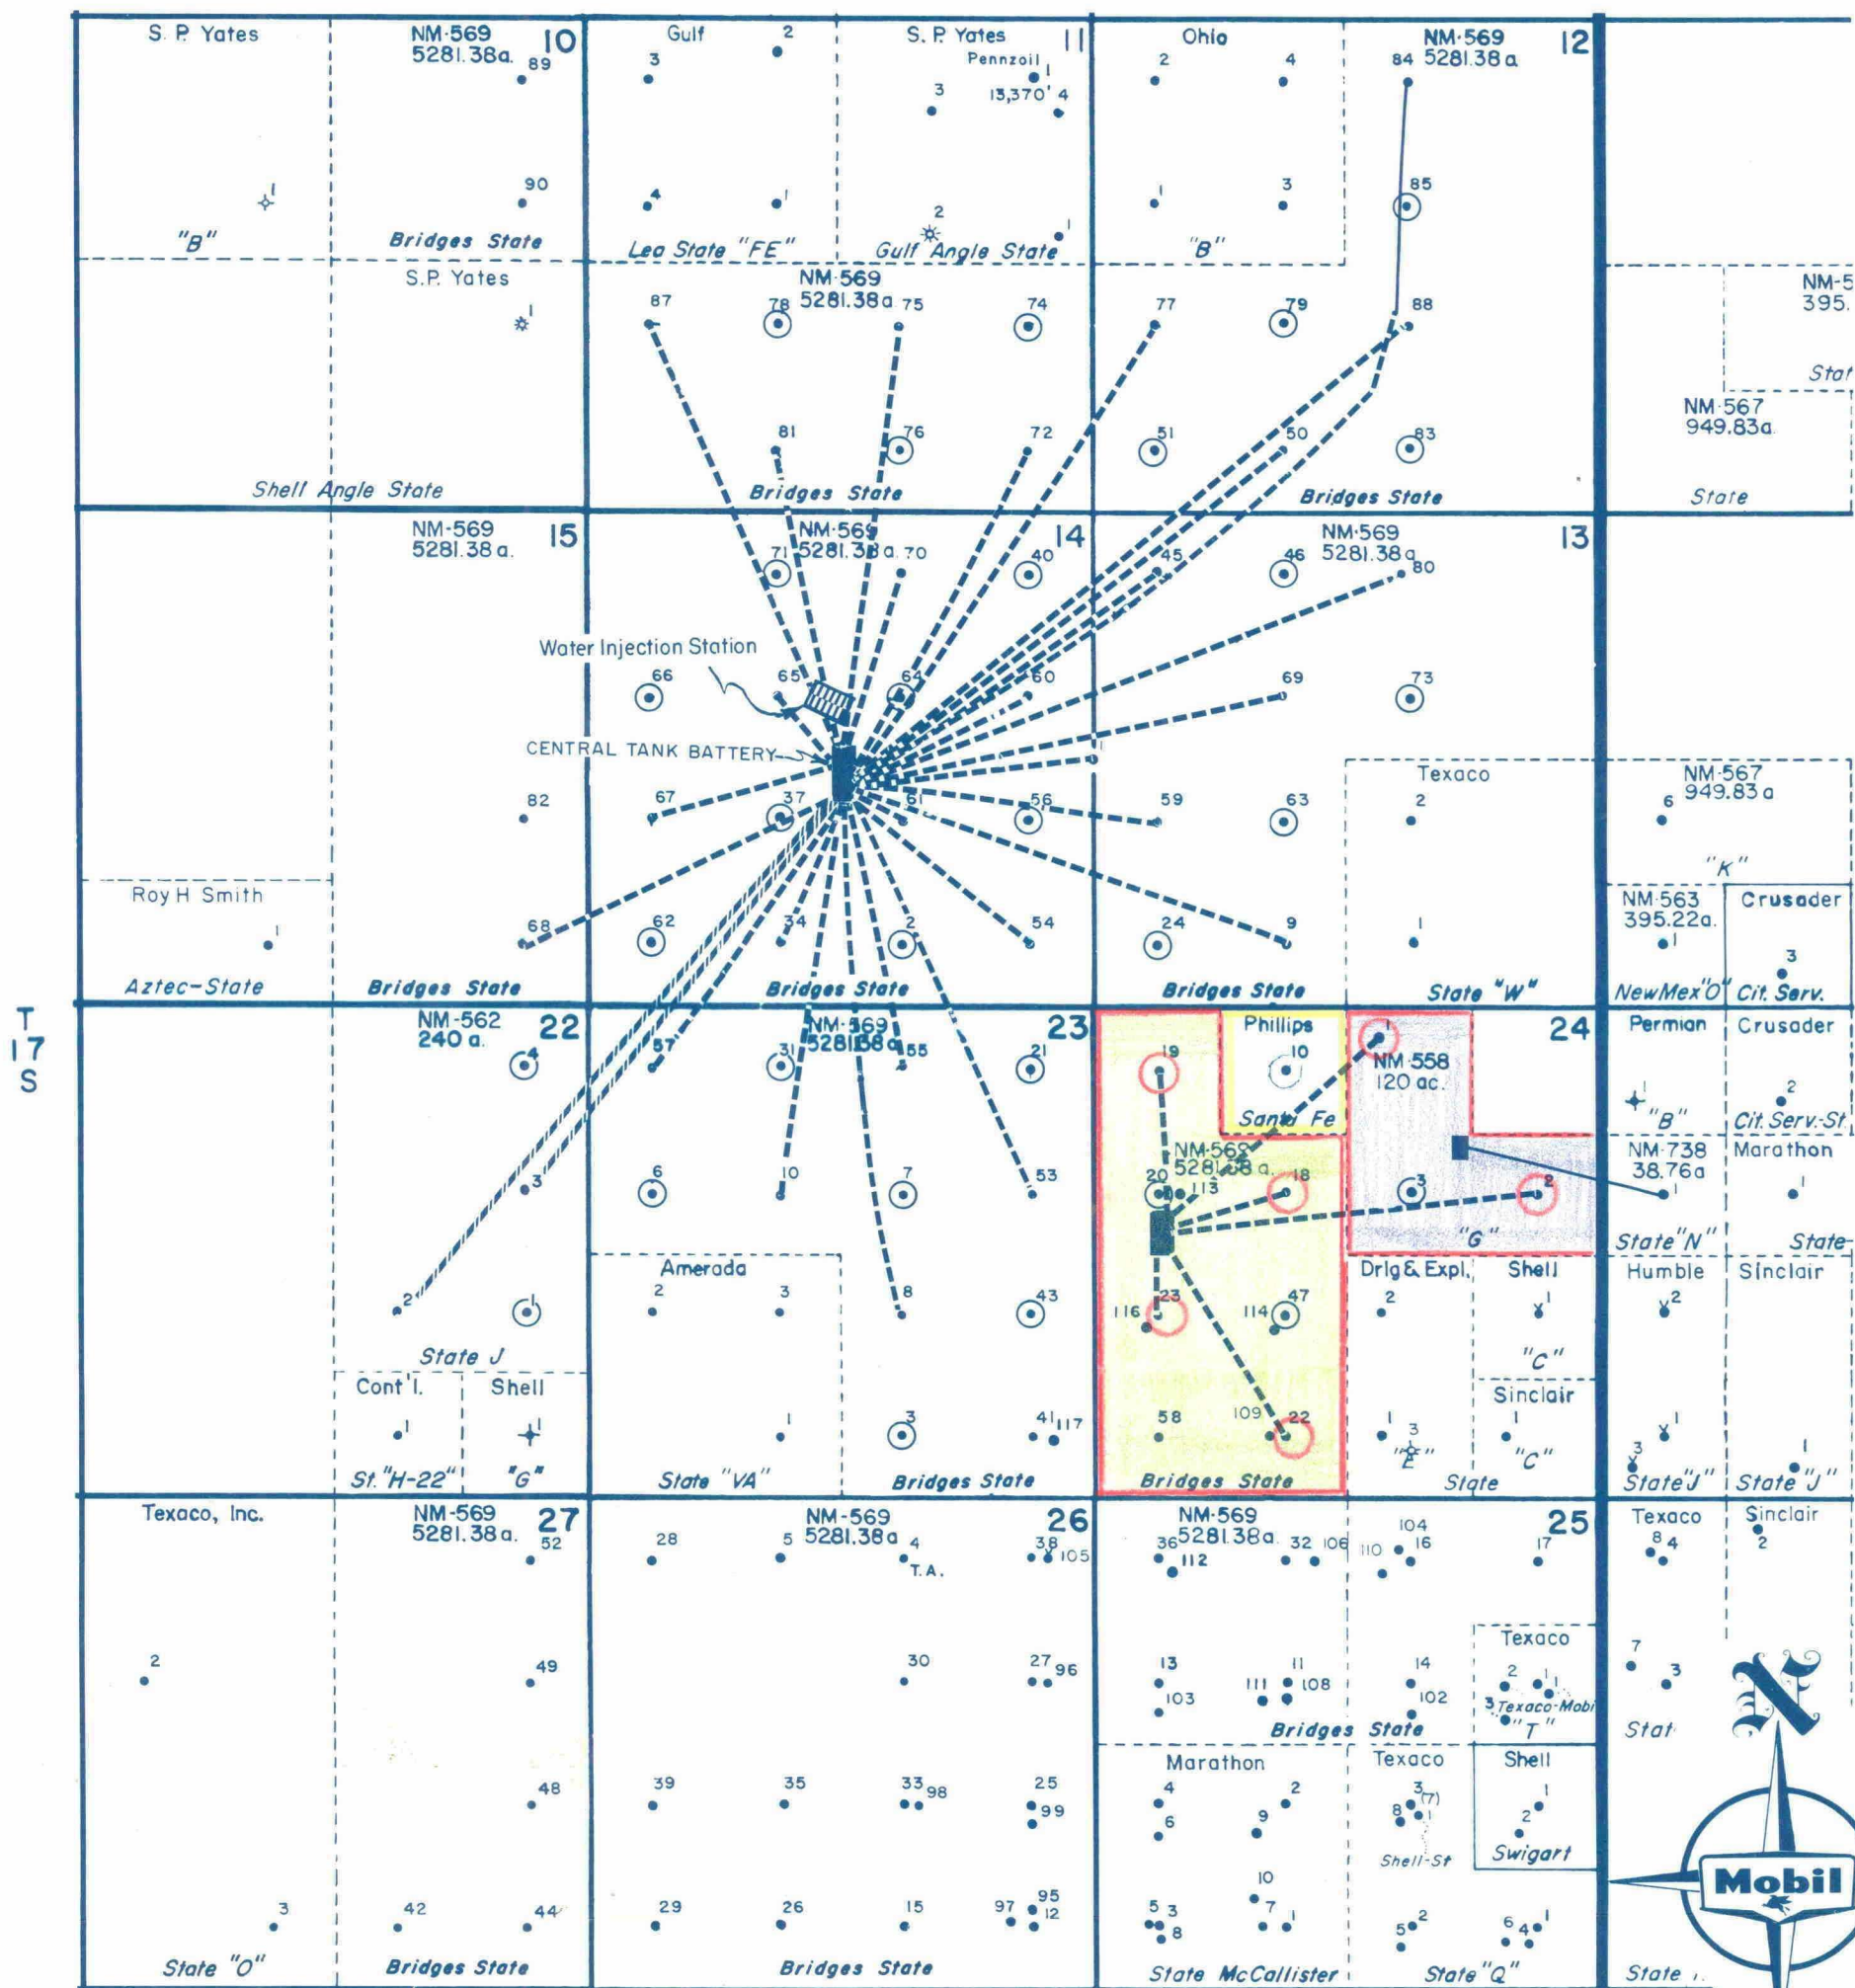

SCALE



----- PROPOSED LINES

———— LINES IN PLACE

1
 WATER INJECTION WELL

ALL LINES ARE ON SURFACE

BEFORE EXAMINER NUTTER

OIL CONSERVATION COMMISSION

EXHIBIT NO. 4
CASE NO. 3945

CASE NO. 3945

Mobil Oil Corporation

EXPLORATION AND PRODUCING DEPARTMENT
MIDLAND DIVISION

TANK BATTERY CONSOLIDATION
VACUUM GRAYBURG - SAN ANDRES WATERFLOOD
VACUUM FIELD
LEA COUNTY, NEW MEXICO

SCALE

DATE 9/16/68
DRAWN BY J.W.N.
CHECKED
APPROVED
REVISED


[illegible]

----- PROPOSED LINES

————— LINES IN PLACE

○¹ WATER INJECTION WELL

ALL LINES ARE ON SURFACE

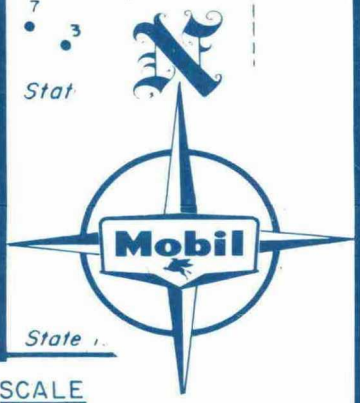

Mobil Oil Corporation EXPLORATION AND PRODUCING DEPARTMENT MIDLAND DIVISION TANK BATTERY CONSOLIDATION VACUUM GRAYBURG - SAN ANDRES WATERFLOOD VACUUM FIELD LEA COUNTY, NEW MEXICO	SCALE
	DATE 7/16/88
	DRAWN BY SKN
	CHECKED
	APPROVED
	REVISED

Case 3945