


AMERADA PETROLEUM CORPORATION

FRED TURNER JR. "A" NO 2

UNIT K SECTION 18 T-20-S R-38-E
LEA COUNTY, NEW MEXICO

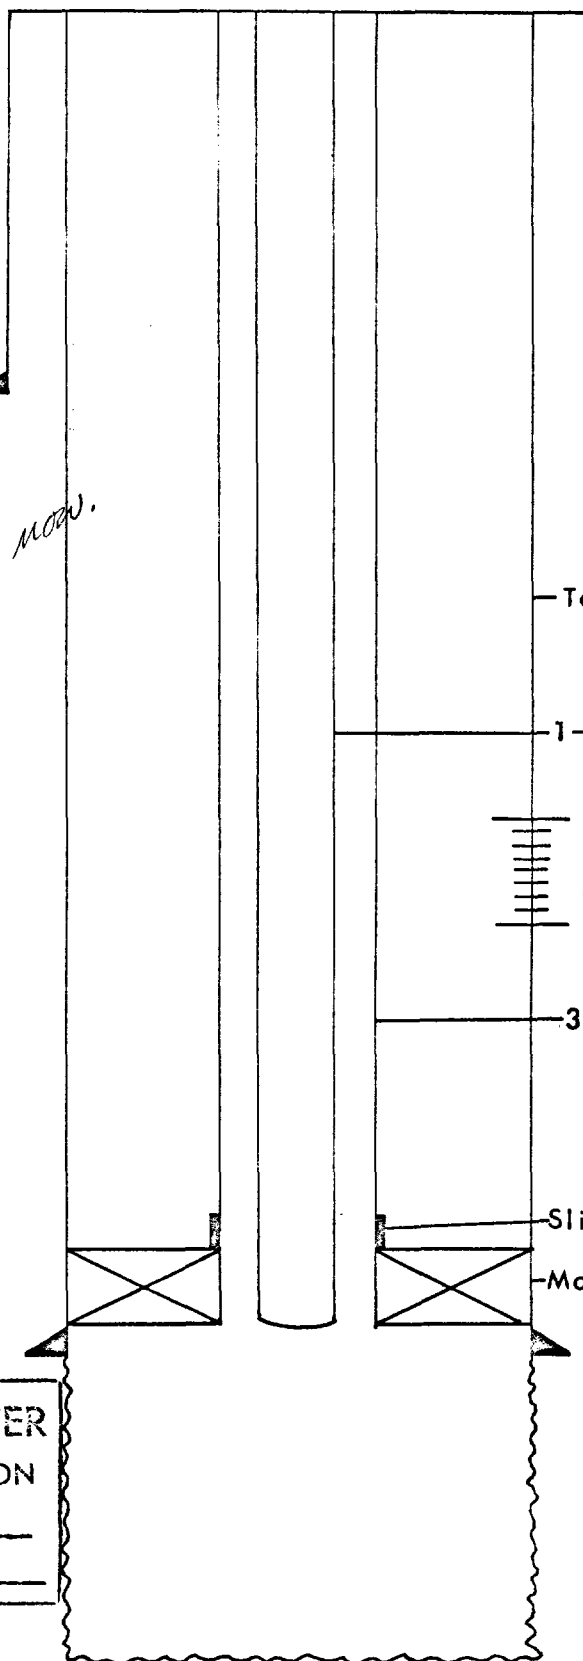

*at time of land
DB 2980 trace cte
6800 GOR
pumping effect
less than 50% now.*

9-5/8" Csg at 275'
Cement Circulated

Top Cement at 1190'

1-1/2" Tubing

Eumont Perfs:
3145' - 3494'

3-1/2" Tubing

Sliding Sleeve at 3684'

Model D Packer at 3690'

7" Csg. at 3703'

Grayburg
OH 3703' - 3915'

T D 3915'

BEFORE EXAMINER NUTTER

OIL CONSERVATION COMMISSION

app. EXHIBIT NO. 2

CASE NO. 4143

PRESENT COMPLETION