


ELLIOTT A-15 NO. 1

Unit P - 330' FSL & 400' ~~FEL~~ FEL
SEC. 15 T22S R37E
LEA COUNTY, NEW MEXICO
ELEV - 3544' G.L.
- 3354'

JAG 3-20-73 erw

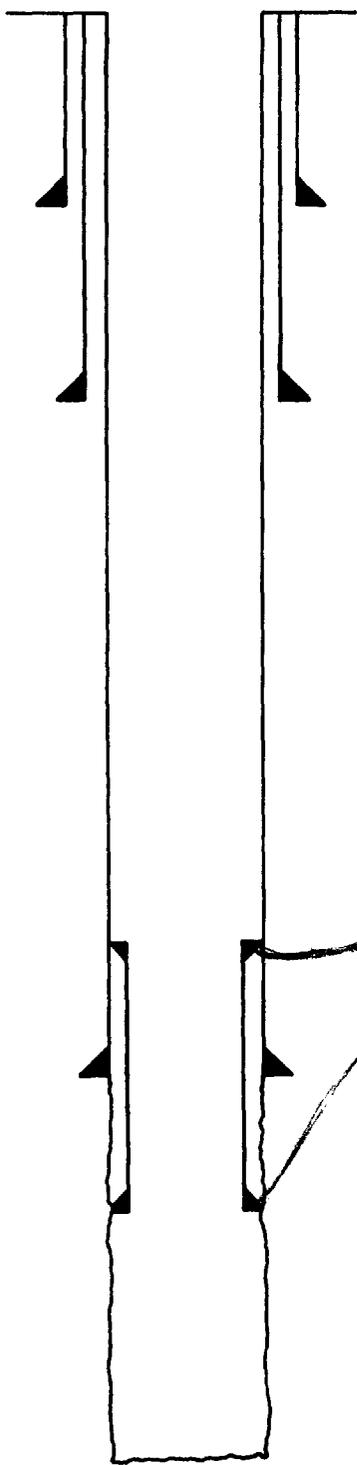

16" O D CASING SET AT 228' W/100 SX (CIRC)

8 5/8" O D CASING SET AT 1132' W/300 SX (CIRC)

5 1/2" O D 17# LINER SET @ 3370-3556', NOT CEMENTED

3411' 7" 24# CASING SET AT 3411' W/300 SX (TOC - EST 1800')

2 7/8" OD TUBING SET @ 3682'

OH SHOT: 3500-3556' - 200 QTS

ACIDIZED 3600-3640' W/3000 GALLONS

T.D. 3685'

LINER SET AFTER OH SHOT - LOST BIT IN HOLE. C O & DRILLED BY BIT.
RAN LINER TO PREVENT CAVINGS. T D WAS 3640'.

JULY 1938: DEEPENED W/CABLE TOOLS TO 3685' AND TREATED W/2000 GAL. ACID.

Produced in accordance with
Order No. 5061
EXHIBIT NO. 2
Order No. 5061
Submitted by Continental Oil Co
Meeting date Sept. 5, 1973