

PROPOSED
 DIAGRAMMATIC WELL SKETCH
 NORTH VACUUM ABO UNIT WELL NO. 147
 NORTH VACUUM (ABO) (M. PENN) POOL
 LEA COUNTY, NEW MEXICO


BEFORE EXAMINER STAMETS
 OIL CONSERVATION COMMISSION

EXHIBIT NO. 5

CASE NO. 5116

Submitted by Mobil

Hearing Date Nov 28, 1973

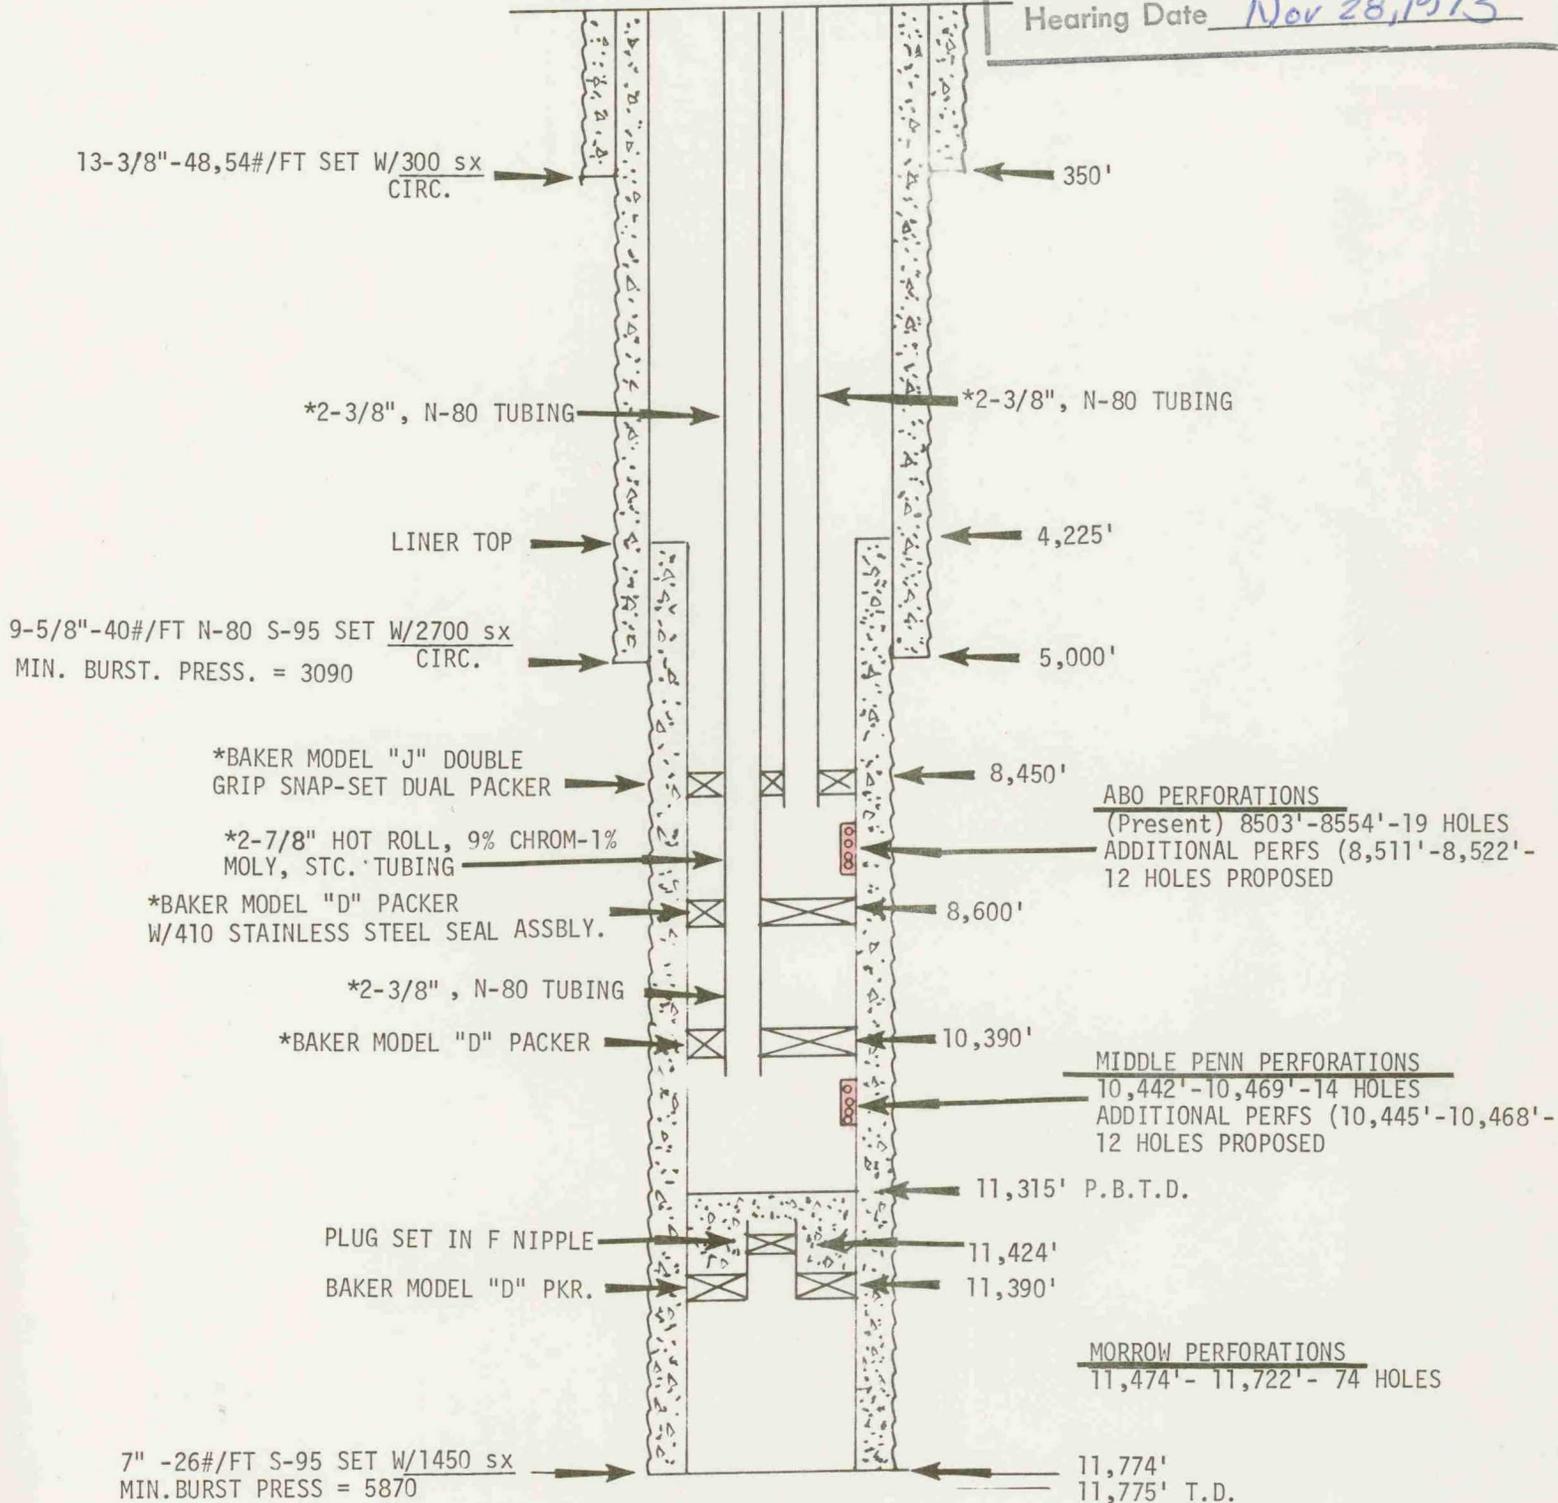

* PROPOSED NEW EQUIPMENT AND INSTALLATION.