


TEXAS PACIFIC OIL COMPANY, INC.
STATE "A" ACCT. 1 WELL NO. 63
SEC. 3, T-23-S, R-36-E
1980' FSL & 660' FEL
LANGLIE MATTIX POOL
LEA COUNTY, NEW MEXICO
COMPLETION DATE: 8/17/59

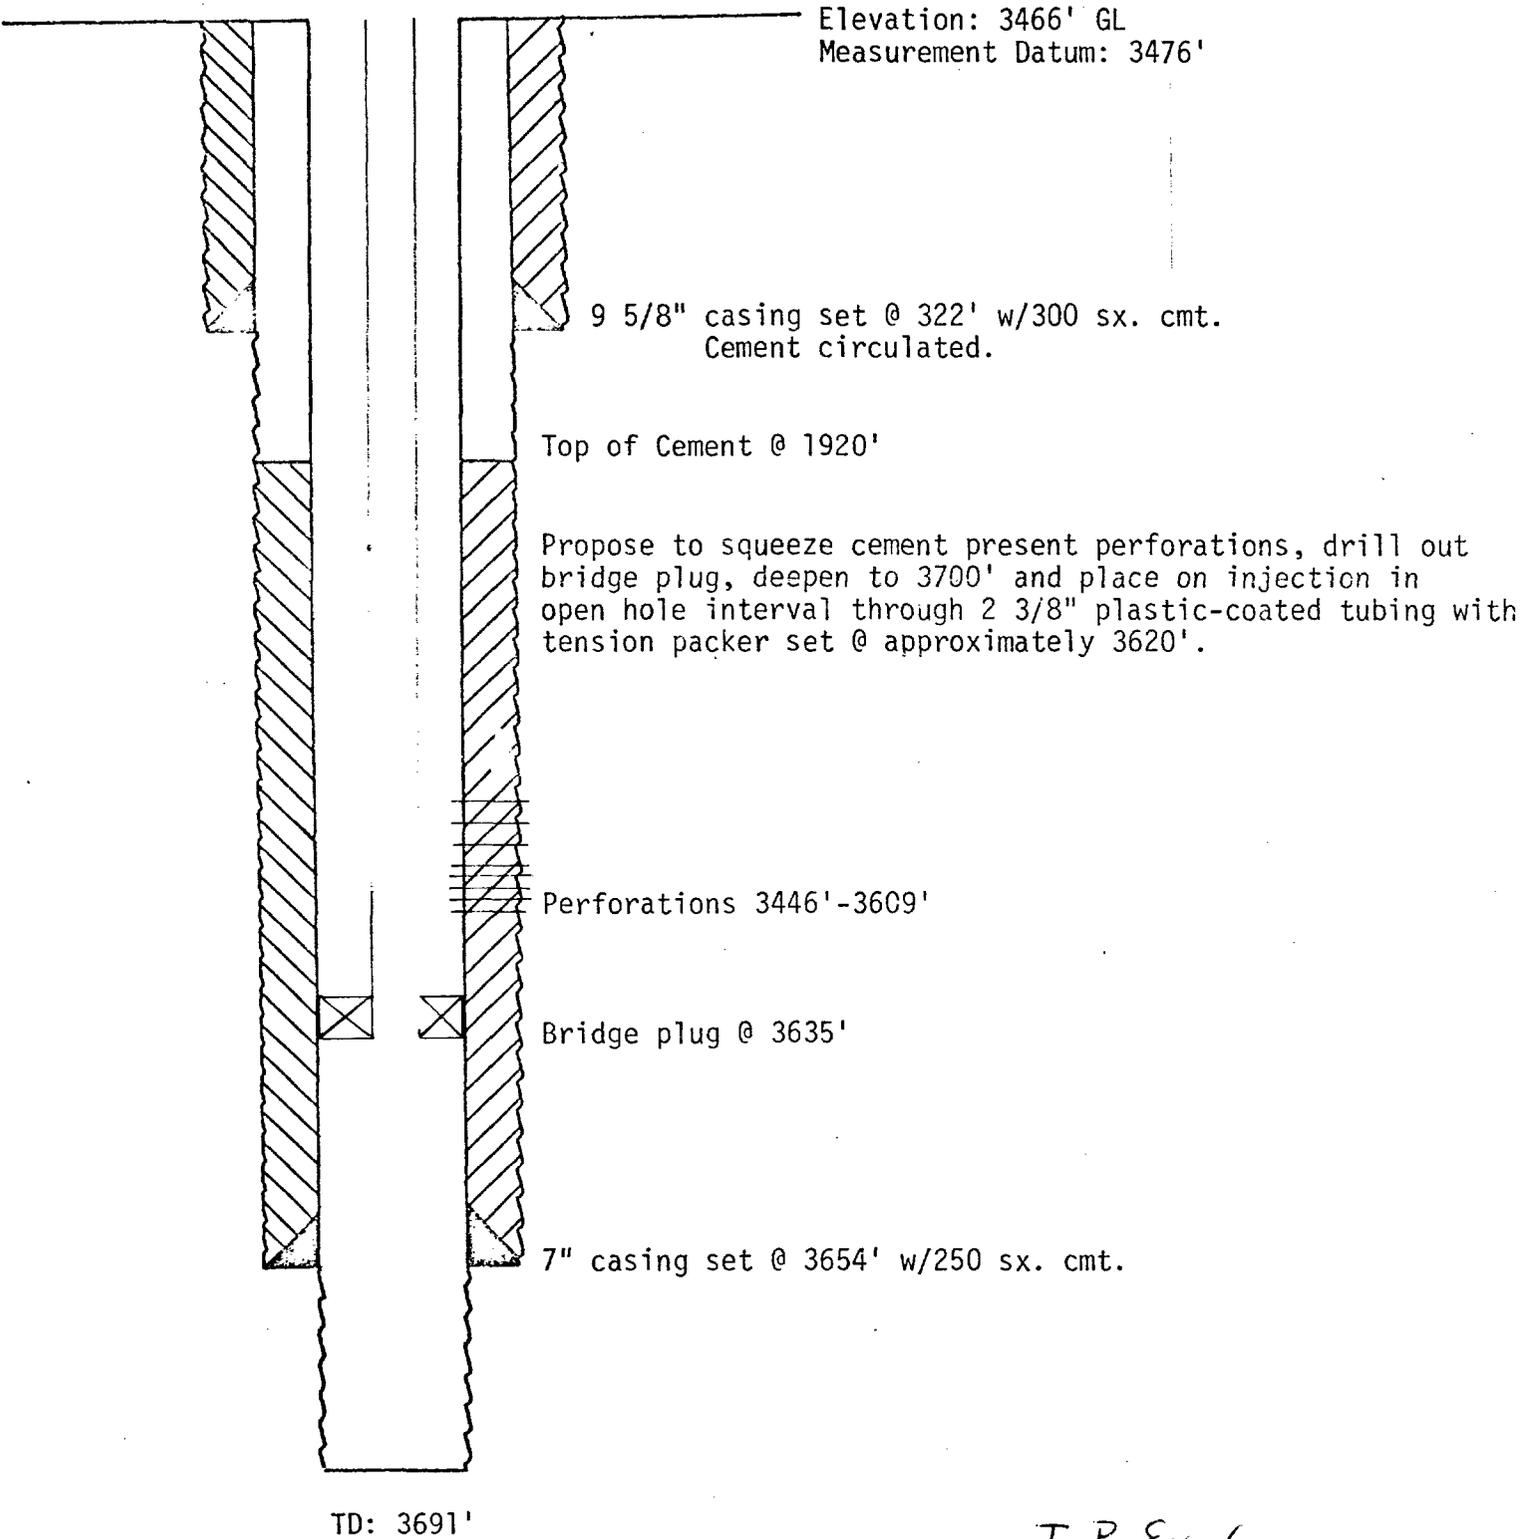

T. P. Ex. 6