


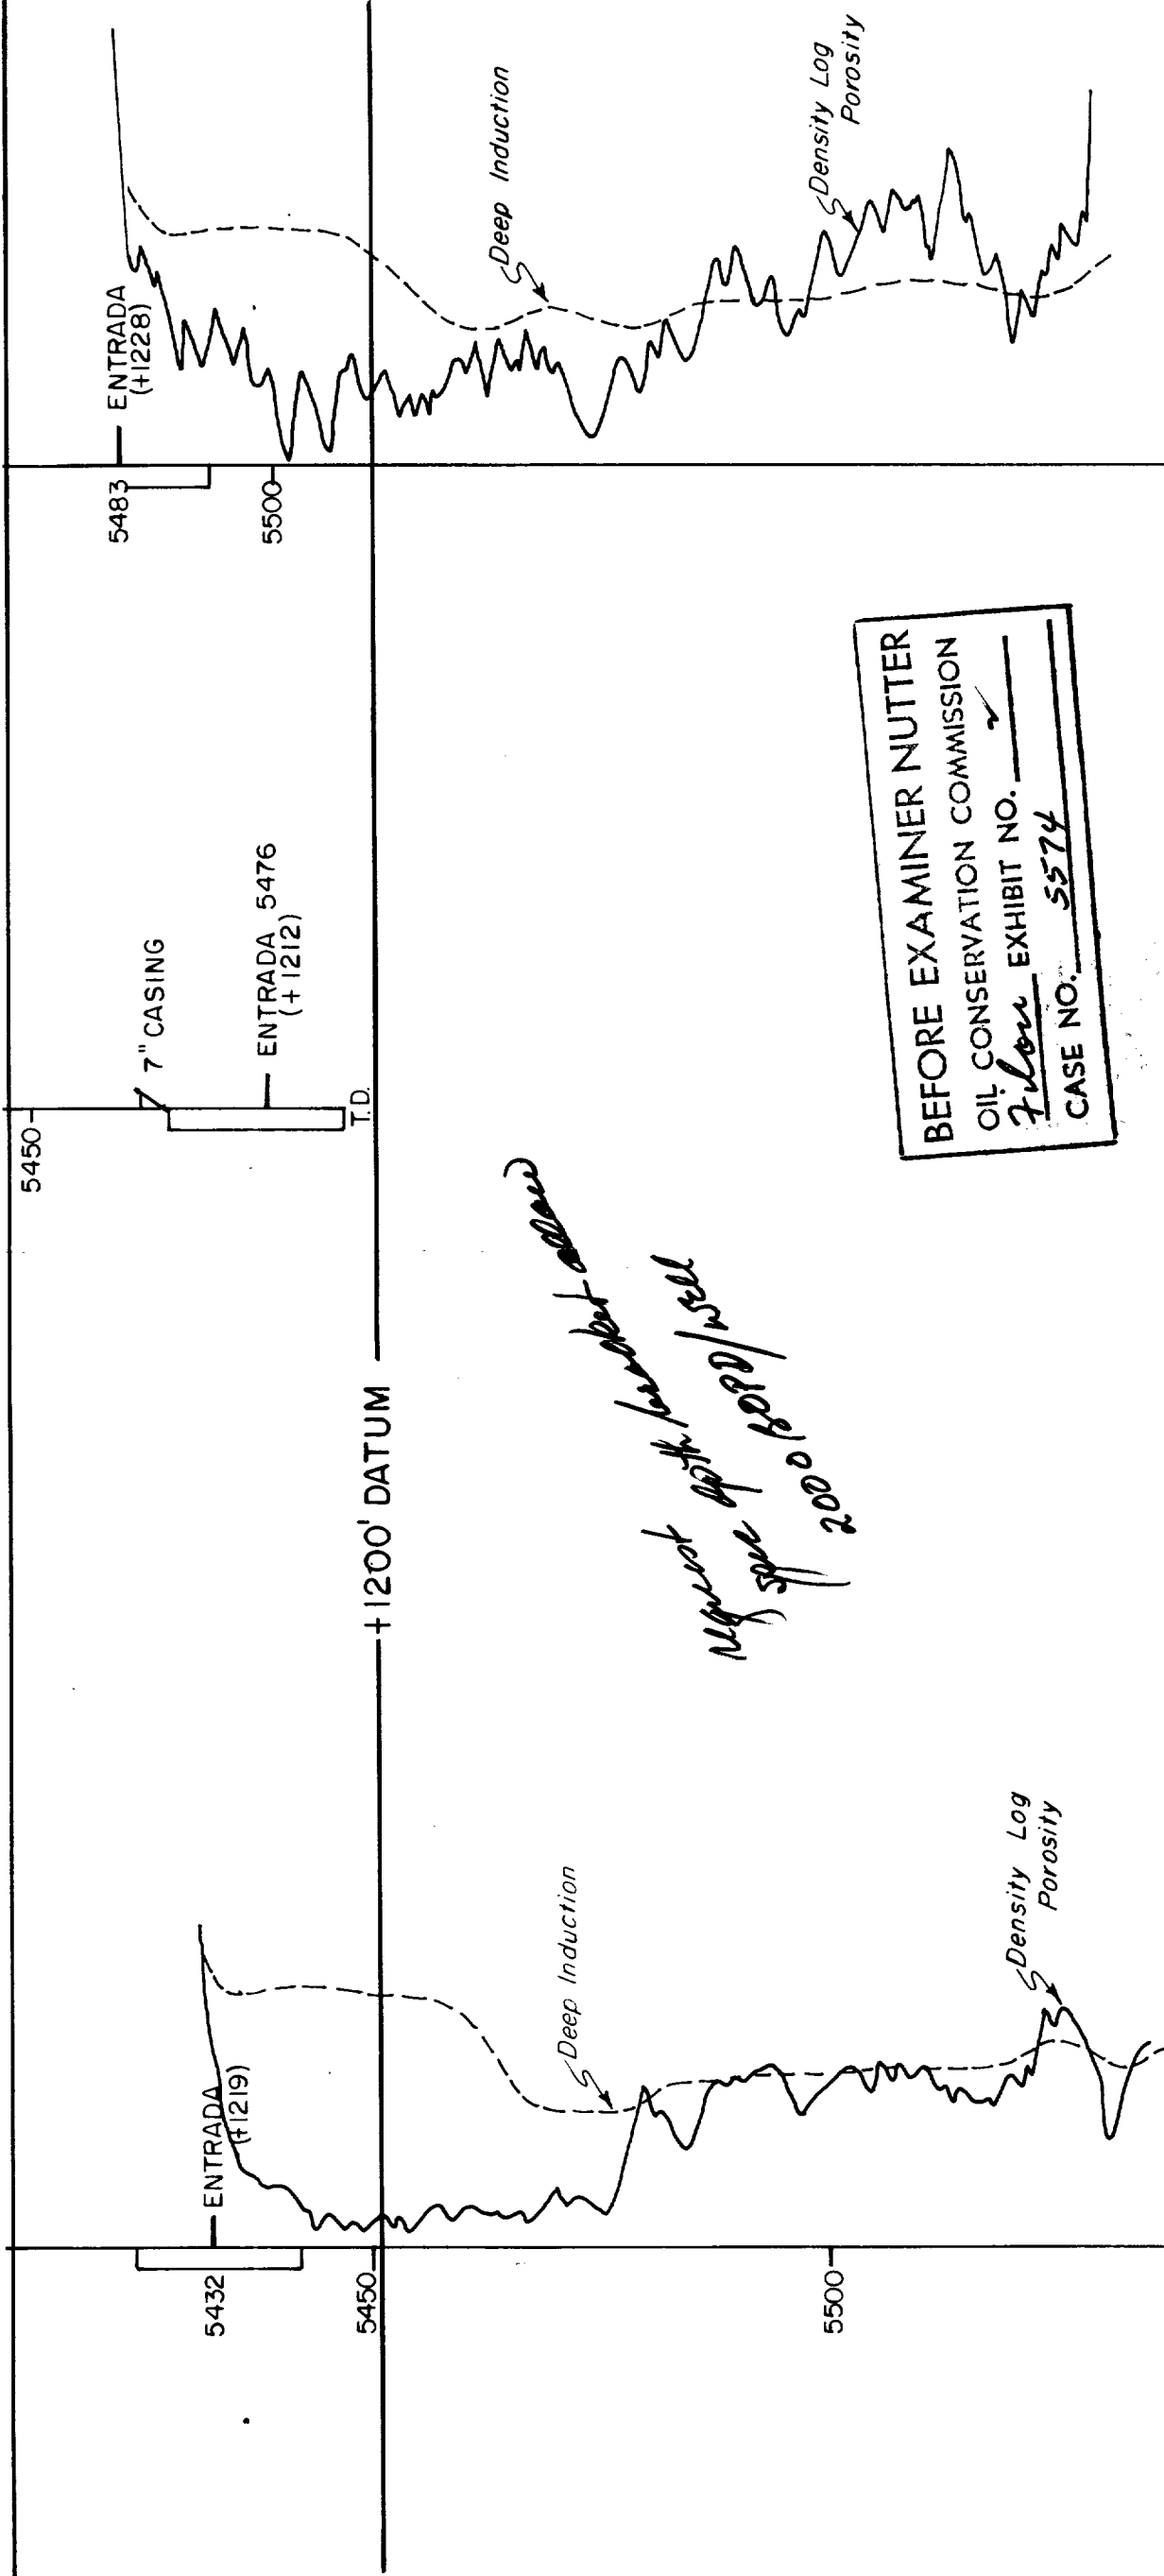

BEFORE EXAMINER NUTTER
OIL CONSERVATION COMMISSION
FILE NO. 5574
CASE NO. 5574

NOTE: ELECTRIC LOGS RUN ONLY
INTO TOP FEW FEET OF
ENTRADA.

FEDERAL 13C-1 NW NW Section 13	K.B.: 6651' T.D.: 5670' CASING: 7" @ 5575' COMPLETED: 10-13-75 INTERVAL: 5424'-5442' I.P.: 195 BOPD 0 BWPD
-----------------------------------	---

FEDERAL 11C-1 SE SE Section 11	K.B.: 6688' T.D.: 5484' CASING: 7" @ 5465' COMPLETED: 9-22-75 OPEN HOLE: 5465-5484' I.P.: 246 BOPD, 8 BWPD
-----------------------------------	---

FEDERAL 12-1 SW SW Section 12	K.B.: 6711' T.D.: 5735' CASING: 7" @ 5724' COMPLETED: 8-25-75 PERF: 5483-5493' ACIDIZED: 250 GALS. I.P.: 97 BOPD, 4300 BWPD
----------------------------------	---