

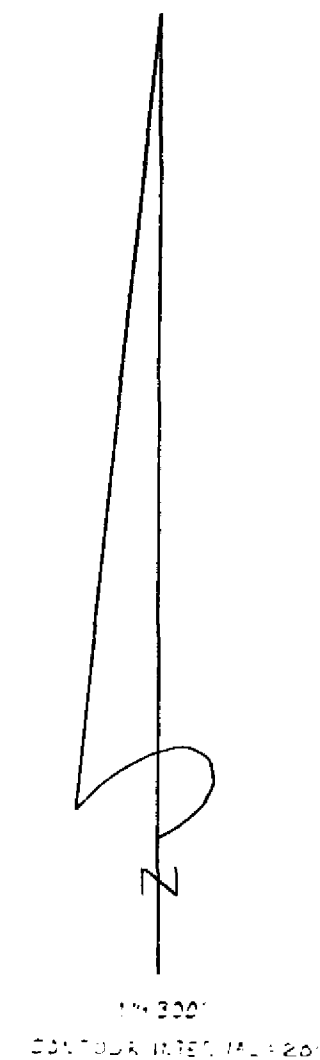


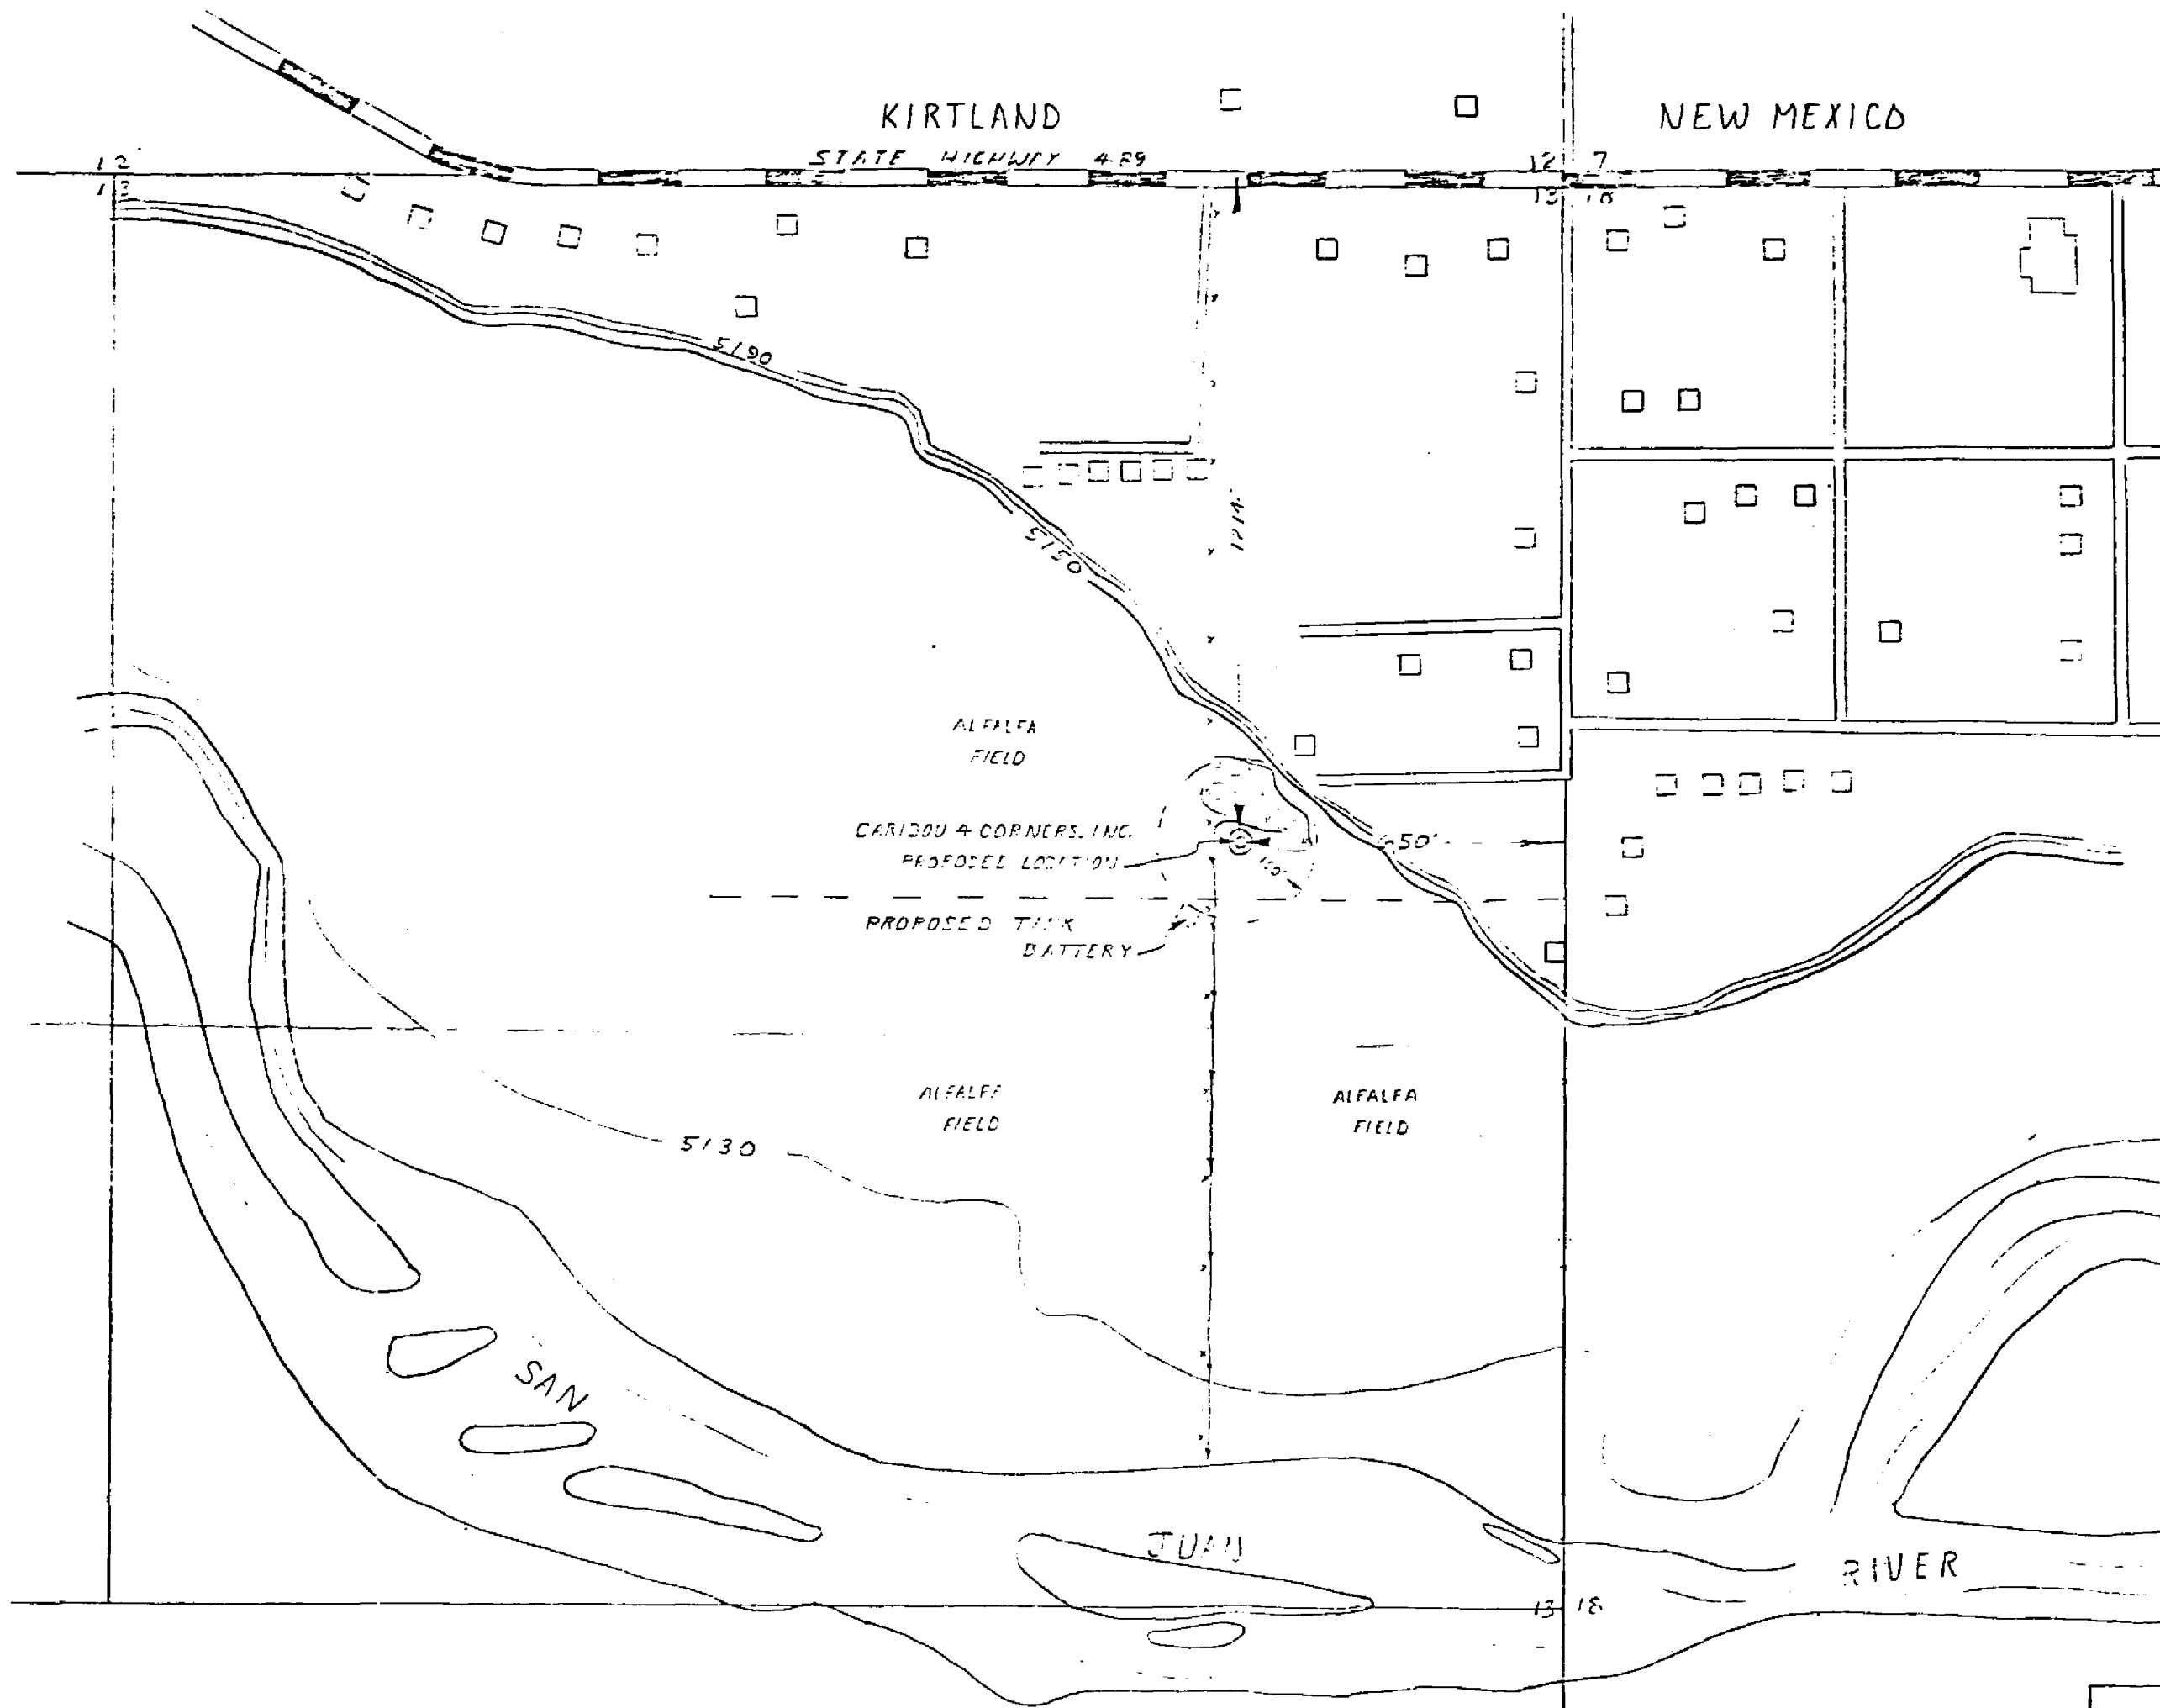

BEFORE EXAMINER STATEMENTS  
OIL CONCENTRATION LOCATION  
EXHIBIT 3  
CASE NO. 6427  
Submitted by Caribou  
Hearing Date 1-31-79

This is to certify that this plat was prepared from field notes of actual surveys done by me or under my supervision and that the same are true and correct to the best of my knowledge and belief.

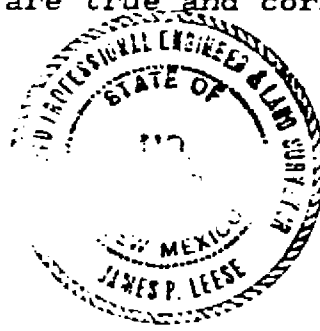

*James P. Leese*  
James P. Leese  
Registered Professional Engineer and  
Land Surveyor  
New Mexico Reg. #1463 PE & LS  
EXHIBIT 3

|                            |            |
|----------------------------|------------|
| VICINITY MAP               |            |
| FOR                        |            |
| CARIBOU FOUR CORNERS, INC. |            |
| DATE: DECEMBER 14, 1978    |            |
| SAN JUAN ENGINEERING CO.   |            |
| FARMINGTON,                | NEW MEXICO |