


AMERICAN HUNTER EXPLORATION LTD. AHEL N. PUERTO CHIQUITO #81-1 SEC 8-T27N-R01E RIO ARRIBA COUNTY, NEW MEXICO

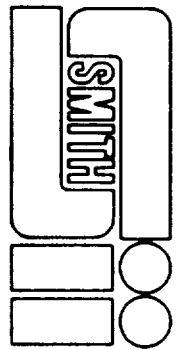


VERTICAL PLANE

SCALE: 100 FEET/DIVISION

HORIZONTAL PLANE


SCALE: 200 FEET/DIVISION

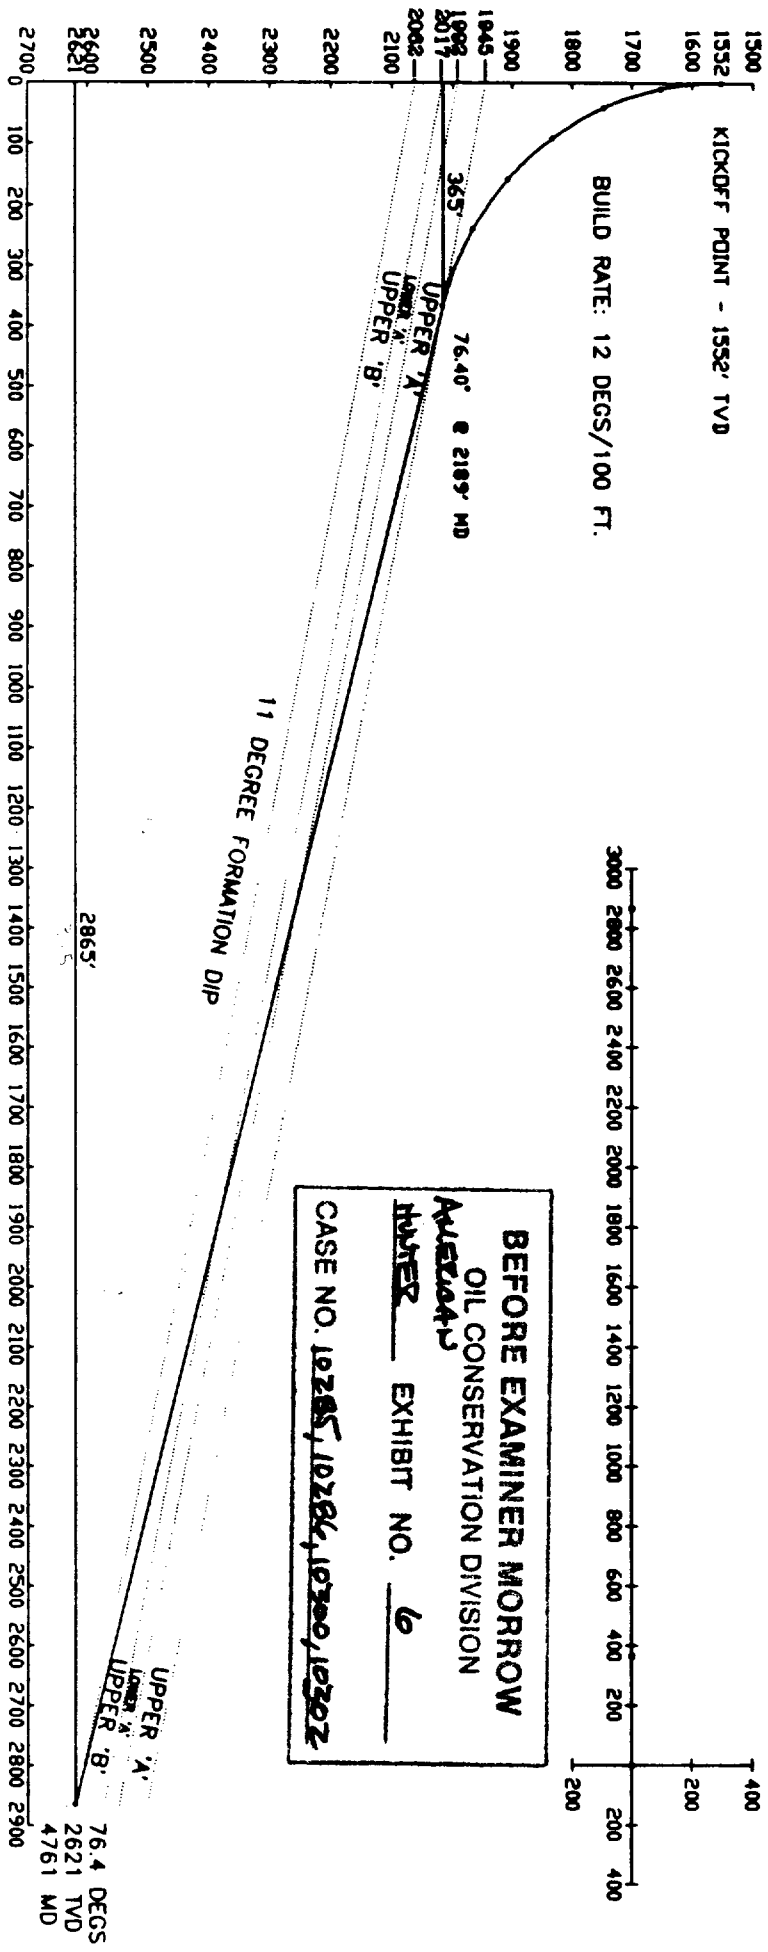

VERTICAL SECTION PLANE: 270.00 DEGREES

Drawn by: Terry Kerr
 16 Apr 1991
 File Name: AHEL3P

AMERICAN HUNTER EXPLORATION LTD. AHEL S.W. HORSE ISLAND #6A-1 SEC 6-T27N-R01E RIO ARRIBA COUNTY, NEW MEXICO

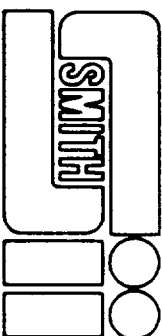


VERTICAL PLANE

SCALE: 100 FEET/DIVISION


HORIZONTAL PLANE

SCALE: 200 FEET/DIVISION

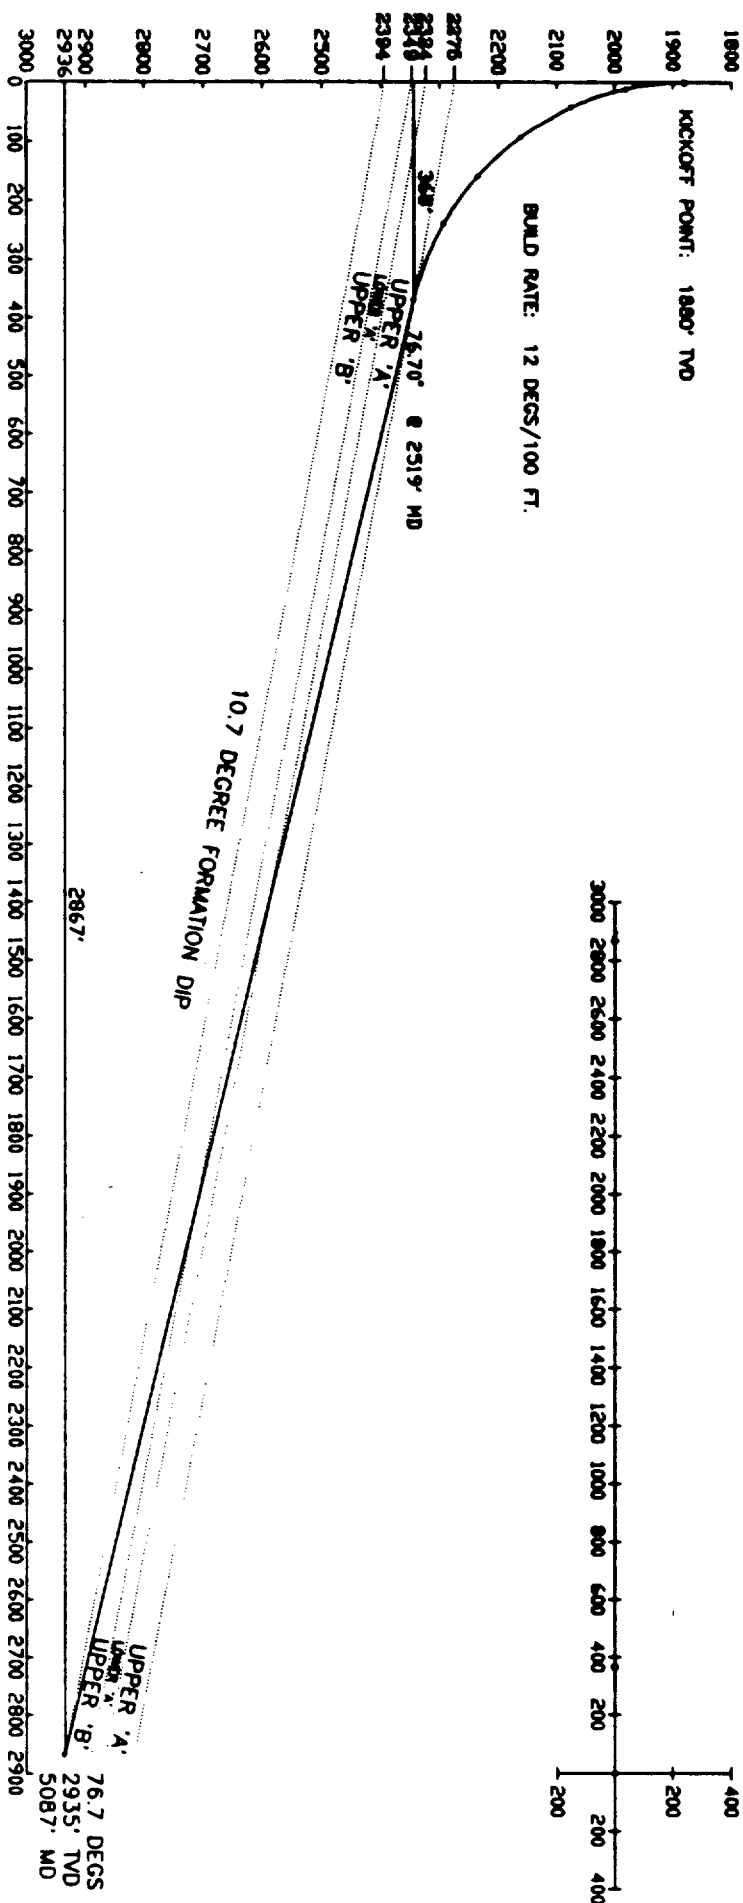

VERTICAL SECTION PLANE: 270.00 DEGREES

AMERICAN HUNTER EXPLORATION LTD. LOS INDIOS CANYON #2A-1 SEC 2-T27N-R01W RIO ARriba COUNTY, NEW MEXICO

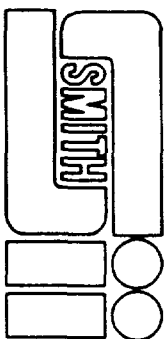


VERTICAL PLANE

SCALE: 100 FEET/DIVISION


HORIZONTAL PLANE

SCALE: 200 FEET/DIVISION

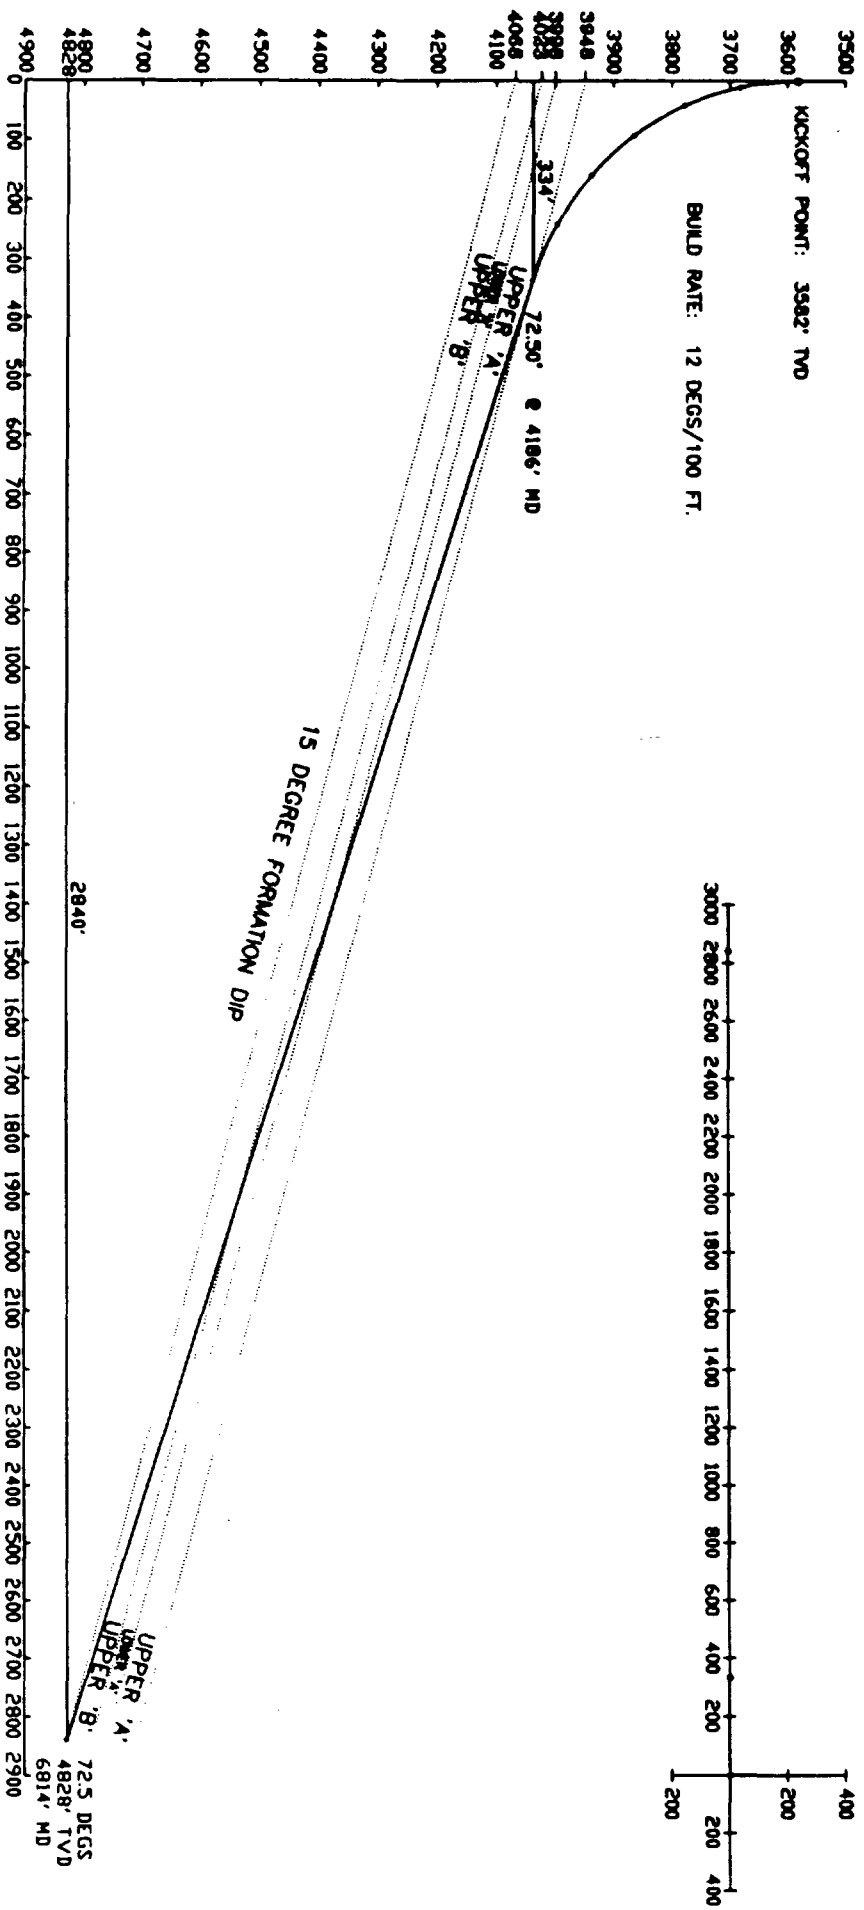

VERTICAL SECTION PLANE: 270.00 DEGREES

AMERICAN HUNTER EXPLORATION LTD. AHEL SAN JOSE RIDGE #4A-1 SEC 4-T27N-R01W RIO ARRIBA COUNTY, NEW MEXICO

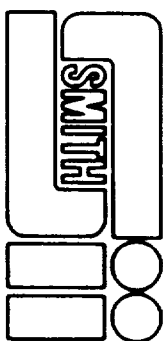


VERTICAL PLANE

SCALE: 100 FEET/DIVISION

HORIZONTAL PLANE

SCALE: 200 FEET/DIVISION

VERTICAL SECTION PLANE: 270.00 DEGREES

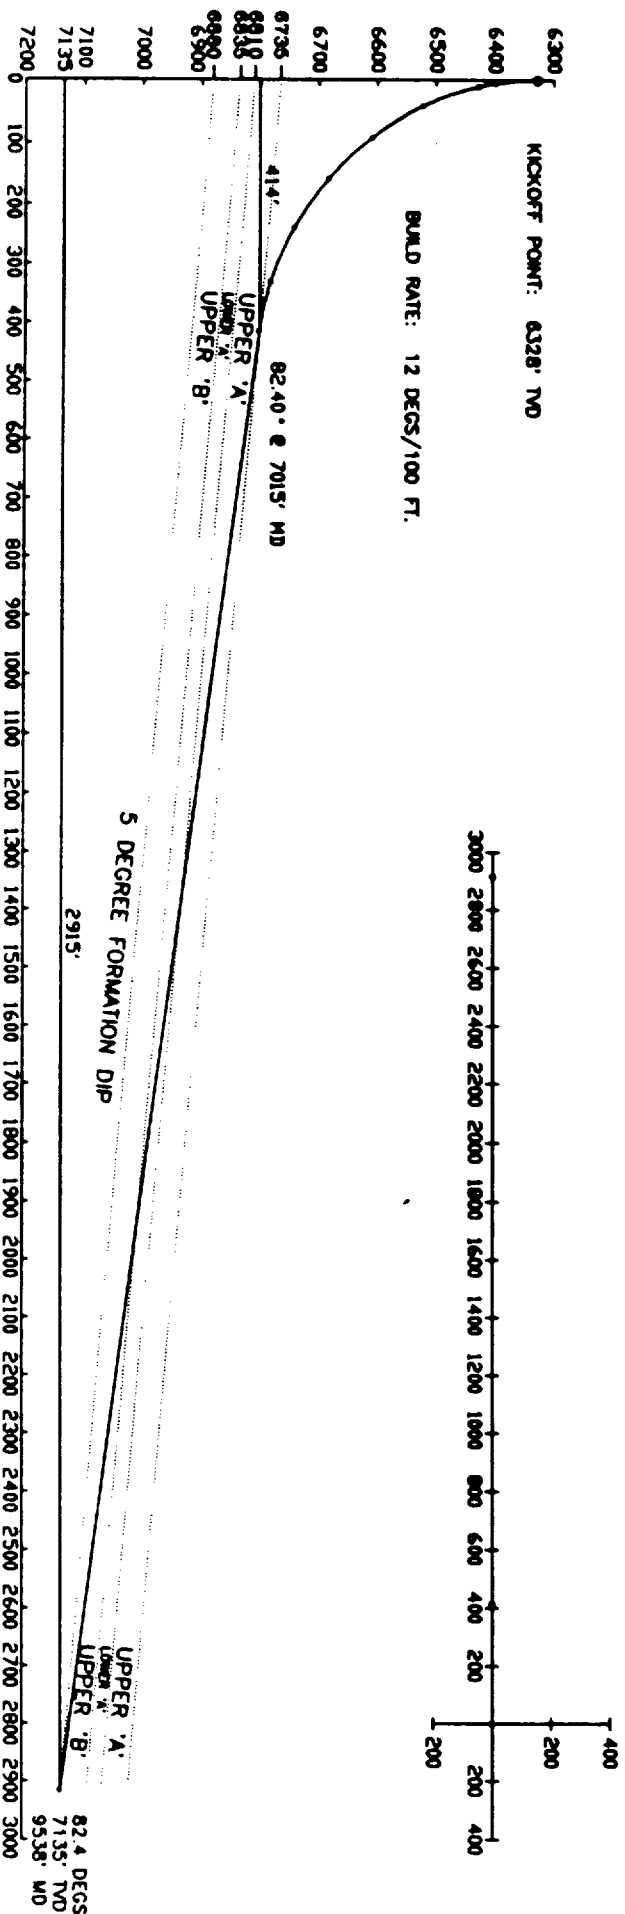

Drawn by: Terry Kerr
 25 April 1991
 File Name: AHL4A1P1