


R 31 E

T 18 S

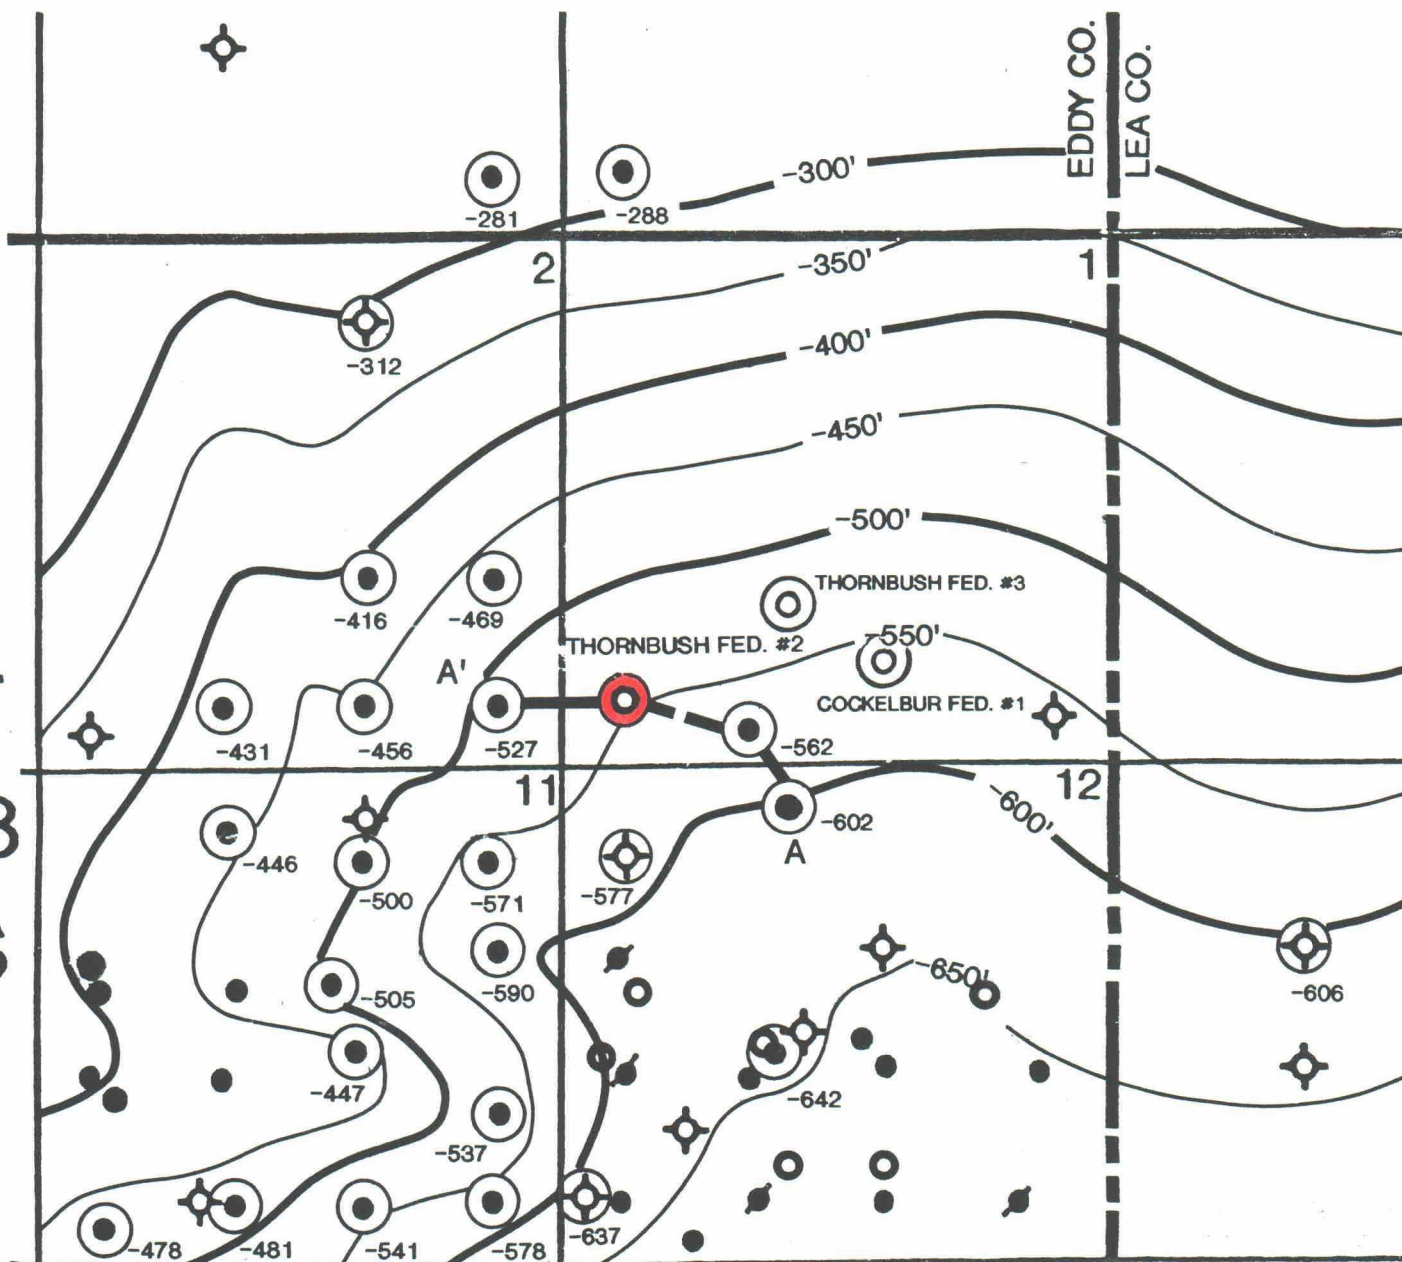

THORNBUSH PROSPECT

EDDY COUNTY

NEW MEXICO

STRUCTURE MAP
TOP OF SAN ANDRES

EXHIBIT 8
DOCKET #10295

PREPARED BY: *Bill Baker*
BILL BAKER
C.I: 50'

4/91
B. BAKER