

FIELD AREA: Indian Basin

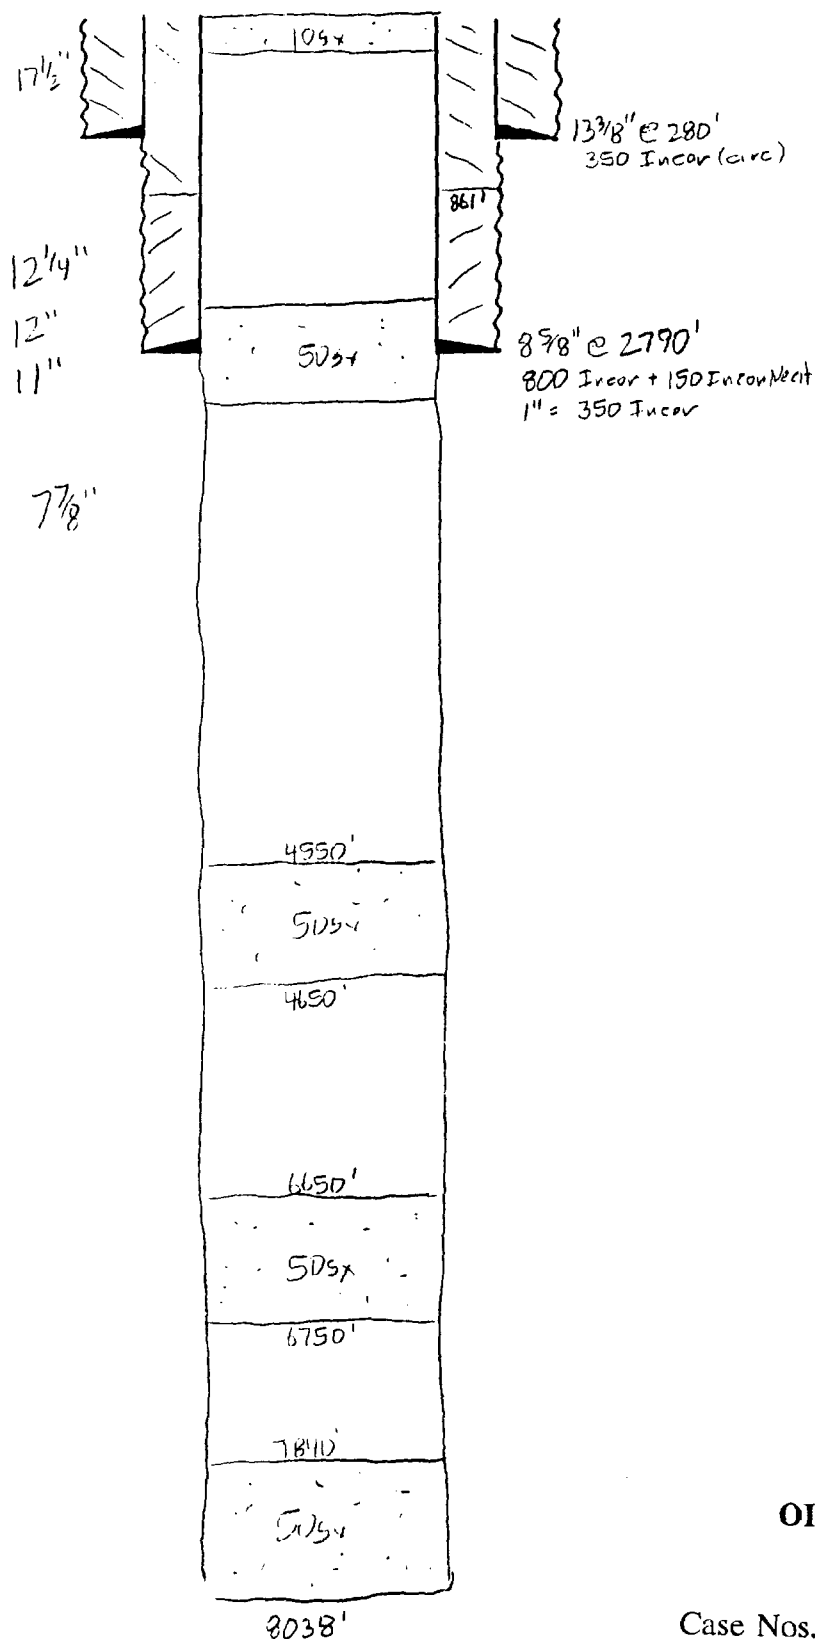
Eddy NM

GL: _____ ' ZERO: _____ ' AGL: _____ '

KB: 4060 ' ORIG. DRLG./COMPL. DATE: PdA 1-28-66

COMMENTS:

CASING PROGRAM:

[illegible]

**BEFORE THE
OIL CONSERVATION DIVISION
Santa Fe, New Mexico**

Case Nos. 10628 and 10629 Exhibit No. 10

Submitted by: Yates Petroleum Corporation

Hearing Date: December 17, 1992

- SKETCH NOT TO SCALE -

REVISÉD: