



TRUMAN GASKIN,  
Registered Surveyor


- Texas 1630
- New Mexico 2126
- Oklahoma 1771

**GASKIN**  
SURVEYING COMPANY, INCORPORATED  
P. O. Box 1207 - Jal, New Mexico 88252  
Phone (505) 395-3429

CLIENT \_\_\_\_\_  
\_\_\_\_\_  
\_\_\_\_\_

DATE \_\_\_\_\_  
SCALE \_\_\_\_\_  
DATE SURVEYED \_\_\_\_\_

SECTION \_\_\_\_\_ BLOCK \_\_\_\_\_ SURVEY \_\_\_\_\_ TSP. \_\_\_\_\_ RANGE \_\_\_\_\_  
COUNTY \_\_\_\_\_ STATE \_\_\_\_\_

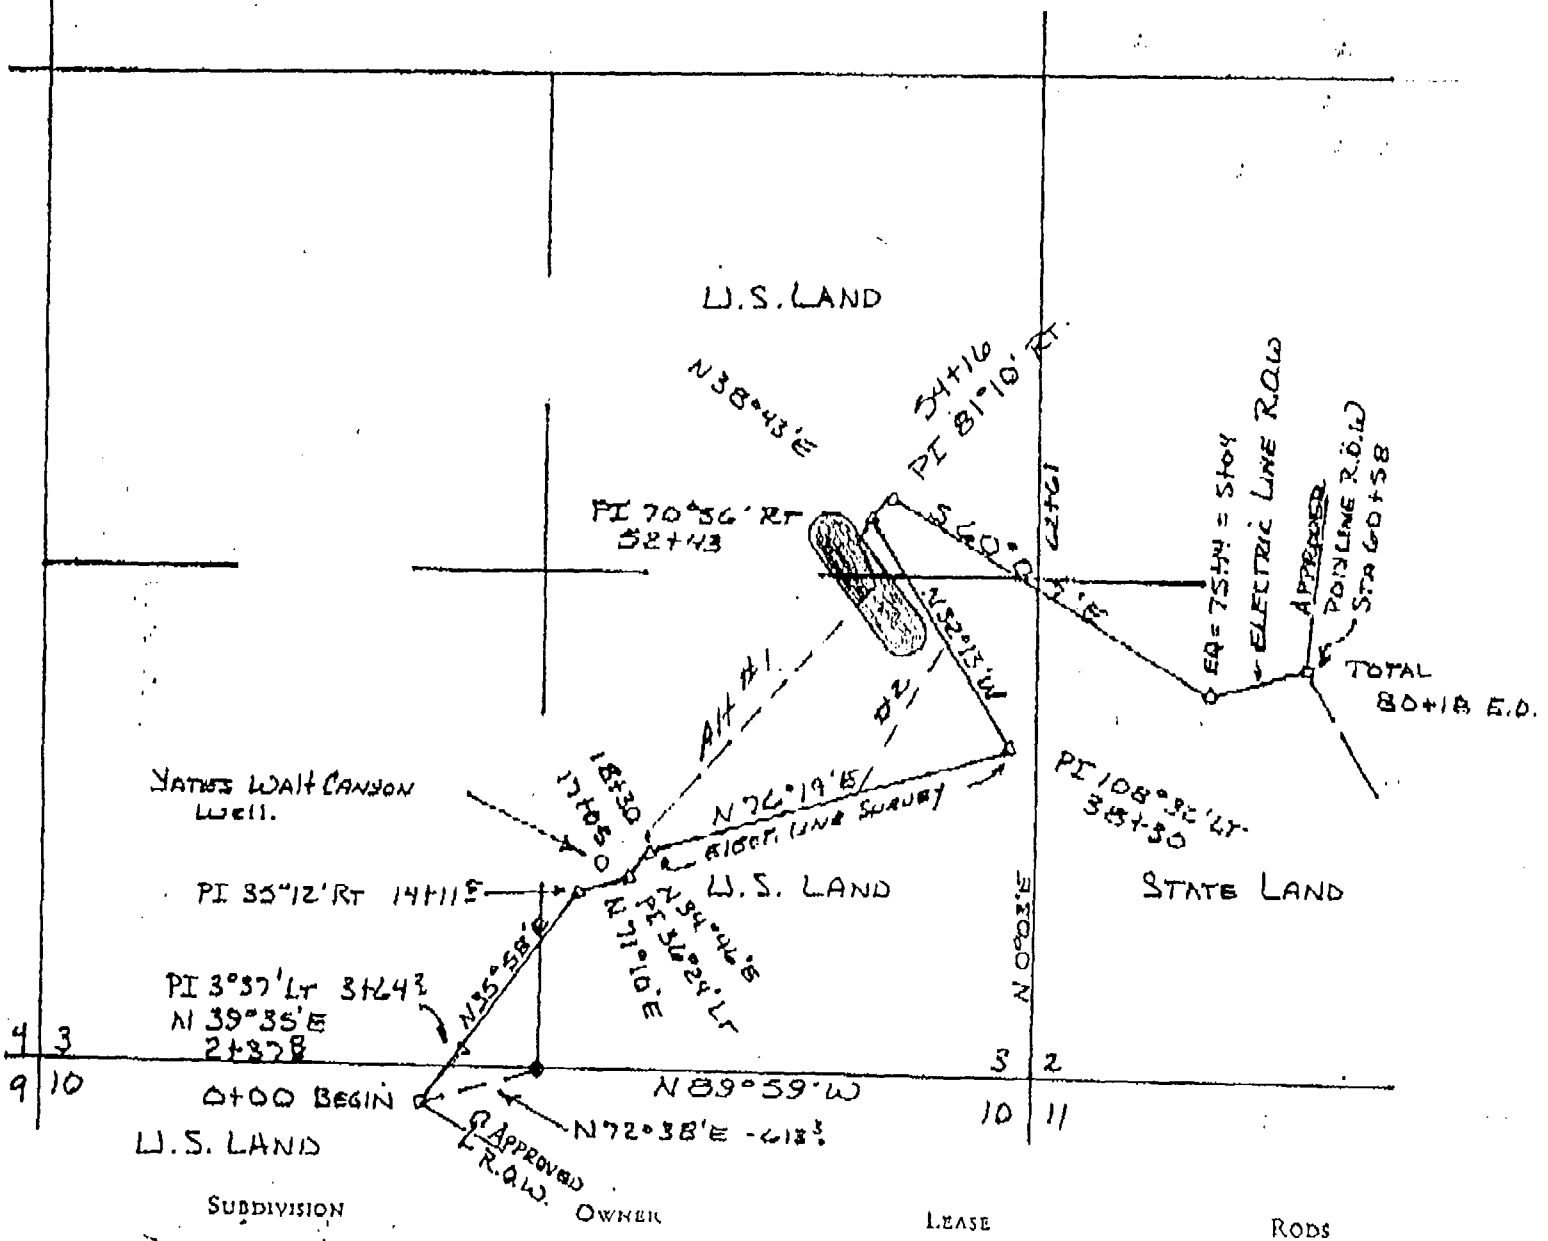

I, Truman Gaskin do hereby certify that this plat represents a survey made on the ground, under my supervision on the

\_\_\_\_\_ Day \_\_\_\_\_ Month 19\_\_\_\_\_ and is to the best of my knowledge true and correct.

*Truman Gaskin*  
Truman Gaskin Registered Public Surveyor  
New Mexico # 2126

TRUMAN GASKIN,  
Registered Surveyor

- Texas #630
- New Mexico #2126
- Oklahoma #771

# GASKIN

SURVEYING COMPANY, INCORPORATED  
P. O. Box 1207 • Jal, New Mexico 88252  
Phone (505) 395-3429


CLIENT Nearburg Producing Company, Inc. - Proposed poly  
flow line from the NPC - Red Walt well to the Proposed  
line from the M-H Well to the Antwell Little Walt well

DATE Sept. 1, 1993


SCALE 1" = 1000'

DATE SURVEYED August 31, 1993

SECTION 10, 3, & 2 Block \_\_\_\_\_ SURVEY \_\_\_\_\_ TSP. 22 - S RANGE 24 - E  
COUNTY Eddy STATE New Mexico

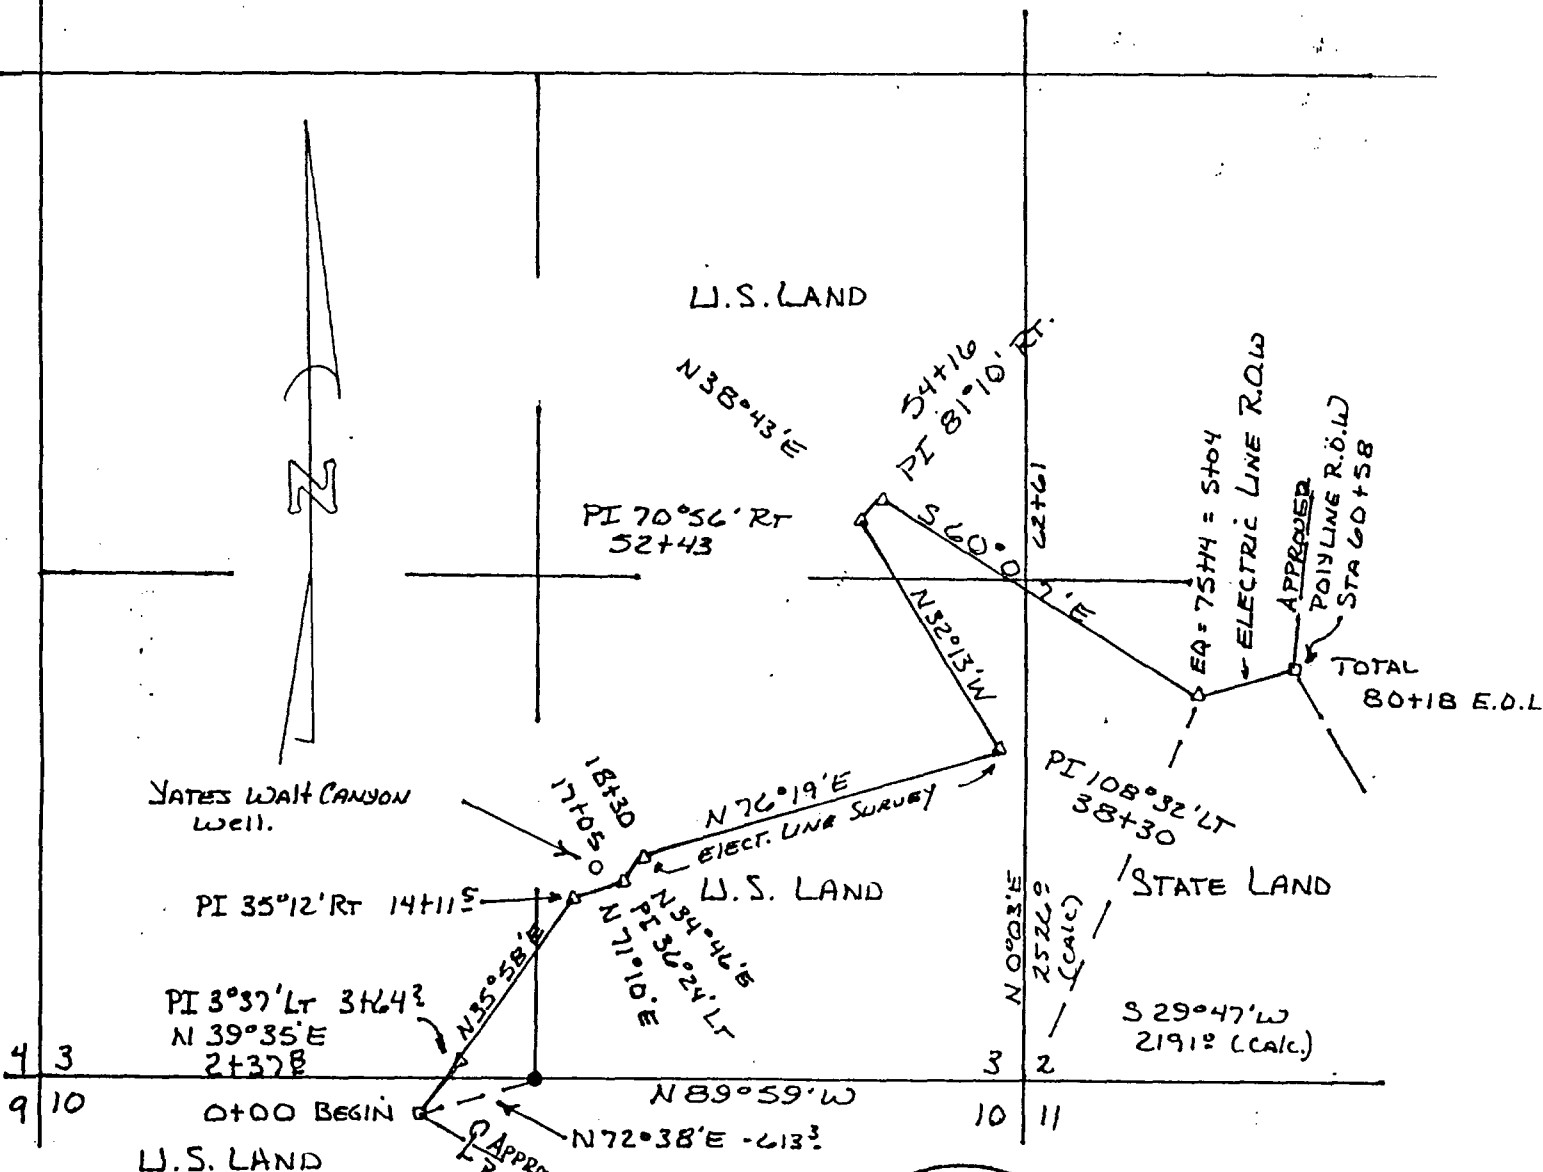

| SUBDIVISION    | OWNER      | RODS    |
|----------------|------------|---------|
| NW 1/4 Sec. 10 | U.S. land  | 14.412  |
| Sec. 3         | U.S. Land  | 365.042 |
| SW 1/4 Sec. 2  | State Land | 75.939  |

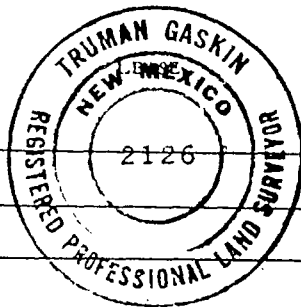


BEGINNING At Engineering Station 0+00 from whence the 1/4 corner between Sec. 10 and Sec. 3 Bears N. 72°38' E - 613.3 ft.:

THENCE N 39°35' E at 237.8 ft. pass the south line of sec. 3 a total distance of 364.2 ft. to Engr. Sta. 3+64.2;  
THENCE N 35°58' E - 1047.3 ft. to Engr Sta. 14+11.5;  
THENCE N 71°10' E - 293.5 ft. to Engr Sta 17+05;  
THENCE N 34°46' E - 125.0 ft. to Engr Sta 18+30;  
THENCE N 76°19' E - 2000.0 ft. to Engr Sta 38+30;  
THENCE N 32°13' W - 1413.0 ft. to Engr. Sta. 52+43;  
THENCE N 38°43' E - 173.0 ft. to Engr Sta 54+16;  
THENCE S 60°07' E - 2098.0 ft. passing at 845 ft. the East line of Sec. 3 in all to Engr Sta 75+14 at Engr Sta 5+04 on an approved Electric line Survey for the END OF LINE.

I, Truman Gaskin do hereby certify that this plat represents a survey made on the ground, under my supervision on the 1 st Day 9 th Month 19 93 and is to the best of my Knowledge true and correct.

Truman Gaskin  
Truman Gaskin Registered Public Surveyor  
New Mexico # 2126

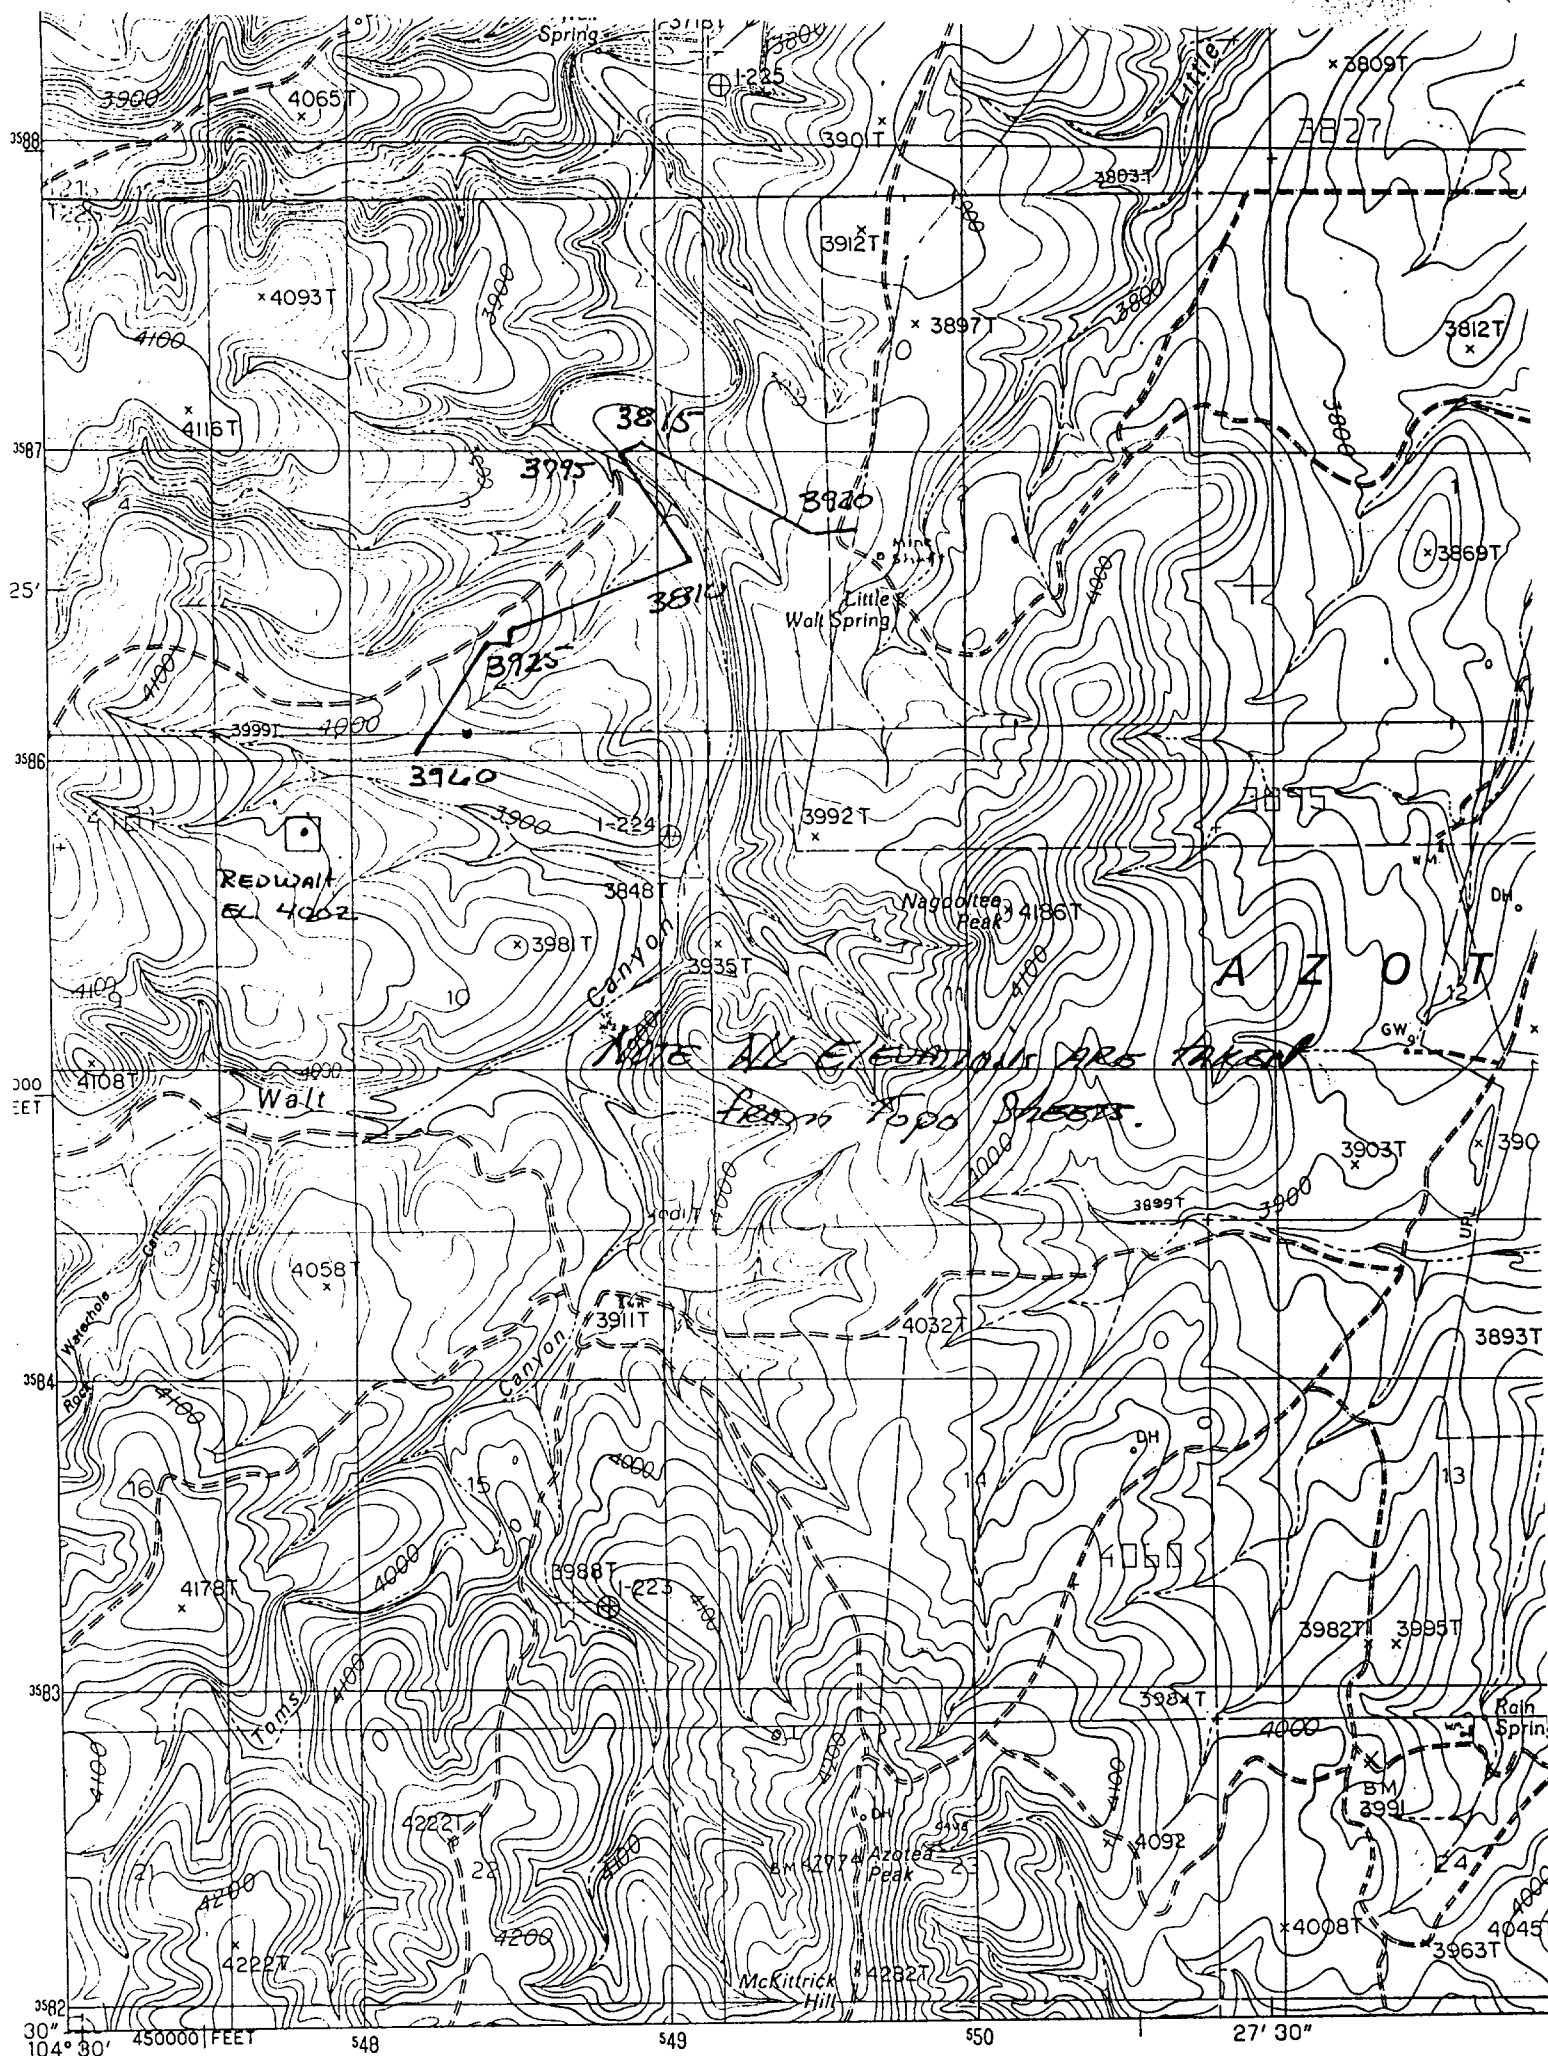

PRODUCED BY THE UNITED STATES GEOLOGICAL SURVEY  
 CONTROL BY ..... USGS, NOS/NOAA  
 COMPILED FROM AERIAL PHOTOGRAPHS TAKEN ..... 1977  
 FIELD CHECKED ..... 1978 MAP EDITED ..... 1985  
 PROJECTION ..... TRANSVERSE MERCATOR  
 GRID: 1000-METER UNIVERSAL TRANSVERSE MERCATOR ZONE 13  
 10,000-FOOT STATE GRID TICKS ..... NEW MEXICO, EAST ZONE  
 UTM GRID DECLINATION ..... 0°18' EAST  
 1985 MAGNETIC NORTH DECLINATION ..... 10° EAST  
 VERTICAL DATUM ..... NATIONAL GEODETIC VERTICAL DATUM OF 1929  
 HORIZONTAL DATUM ..... 1927 NORTH AMERICAN DATUM  
 To place on the predicted North American Datum of 1983, move  
 the projection lines as shown by dashed corner ticks  
 (9 meters south and 47 meters east)  
 There may be private inholdings within the boundaries of any  
 Federal and State Reservations shown on this map

**PROVISIONAL MAP**  
 Produced from original  
 manuscript drawings. Informa-  
 tion shown as of date of  
 field check.